




SITE PLAN FOR VARIANCE REQUEST

VARIANCE OF 10' IS REQUESTED TO MEET ZONING REQUIREMENTS. AS THE CUMULATIVE AVERAGE SETBACK ON SHERWOOD CT. IS 31' WHICH WAS DETERMINED WITH JON BARRETT. PER ORDINANCE ZONING SETBACK SHALL BE NOT LESS THAN 25', OR THE CUMULATIVE AVERAGE OF EXISTING HOMES ON THE SAME SIDE OF THE STREET

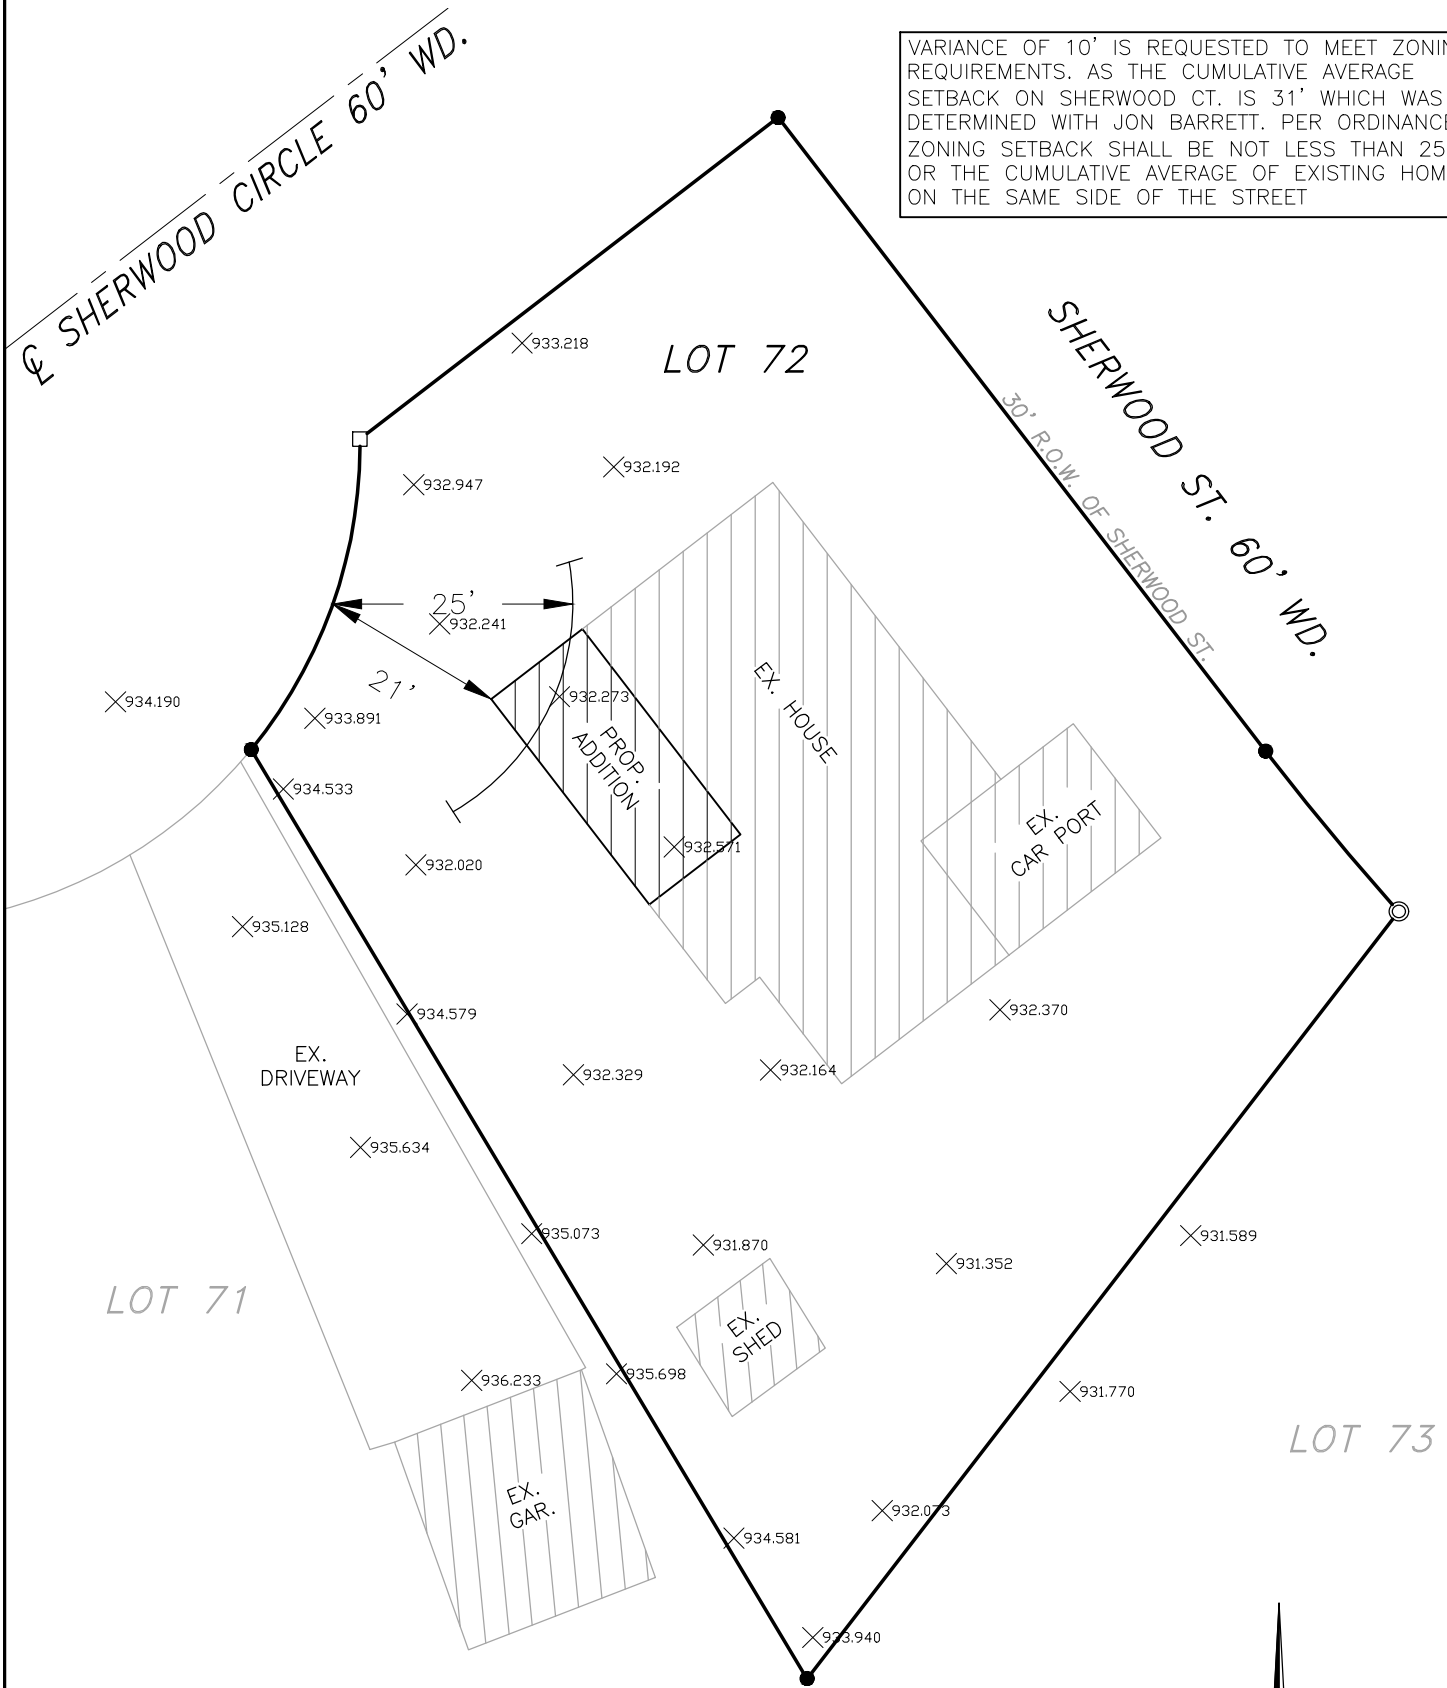

LEGEND

- ⊙ - FOUND IRON PIPE
- - SET PK NAIL
- - SET CAPPED IRON
- × - EXISTING ELEVATIONS

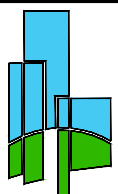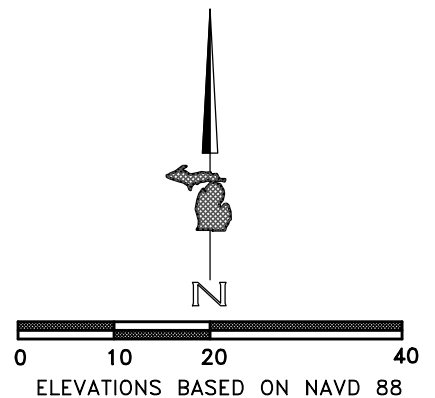

**DAVID ARTHUR
CONSULTANTS, INC.**

110 MAIN STREET, DUNDEE, MI 48131
PHONE: (734) 823-5080

DATE	<u>05/02/2023</u>	SCALE	<u>1" = 20'</u>
JOB #	<u>23-D-5225</u>	WORK	<u>DDR</u>
CLIENT	<u>LEO</u>		
SHEET	<u>1</u>	OF	<u>1</u>