

LEGEND

EXISTING TREES

- LD LOCUST
- SM SUGAR MAPLE
- LI LINDEN
- NM NORWAY MAPLE
- RM RED MAPLE
- O OAK
- P PEAR
- SY SYCAMORE
- S SILVER MAPLE
- WA WALNUT
- EL ELM
- KC KENTUCKY COFFEE TREE
- BA BASSWOOD
- BO BUR OAK
- SO SWAMP WHITE OAK

PROPOSED TREES



- EF PYRAMIDAL ENGLISH OAK
- SY LONDON PLANETREE (SYCAMORE)
- HO EUROPEAN HORNBEAM
- GI GINKGO
- PC PEAR
- EL HOMESTEAD ELM
- ZS ZELKOVA
- CS SNOWDRIFT CRAB
- LD HONEYLOCUST
- LI LINDEN

SYMBOLOLOGY

- PROPOSED TREE
- EXISTING TREE
- BUS STOP
- LAWN TERRACE
- IRRIGATED LANDSCAPE BED
- SHREDDED BARK MULCH
- 18" CONCRETE BAND
- 6" CONCRETE PLANTER CURB W / DECORATIVE EDGING
- 5' WIDE CONCRETE WALK
- DRIVE APPROACH
- THERMOPLASTIC CROSSWALK & STOPBAR
- MAST ARM
- PEDESTRIAN SIGNAL
- TRASH RECEPTACLE
- SPHERE BOLLARD (LIBRARY)
- BOLLARD (KERRYTOWN)
- BACKLESS BENCH
- BENCH WITH BACK
- BIKE HOOPS
- CUBE SEATING (KERRYTOWN)
- SCULPTURE
- SCULPTURE / FOCAL POINT

LIGHTS

- SINGLE LIGHT
- DOUBLE LIGHT
- BBS BROADWAY BRIDGES LIGHT SINGLE
- BBD BROADWAY BRIDGES LIGHT DOUBLE
- MSS MAIN STREET LIGHT SINGLE
- MSD MAIN STREET LIGHT DOUBLE
- TIVOLI LIGHT POLE
- TIVOLI LIGHT POLE W / MAIN STREET SINGLE LIGHT
- HURON STREET LIGHT

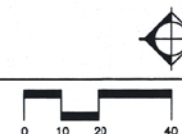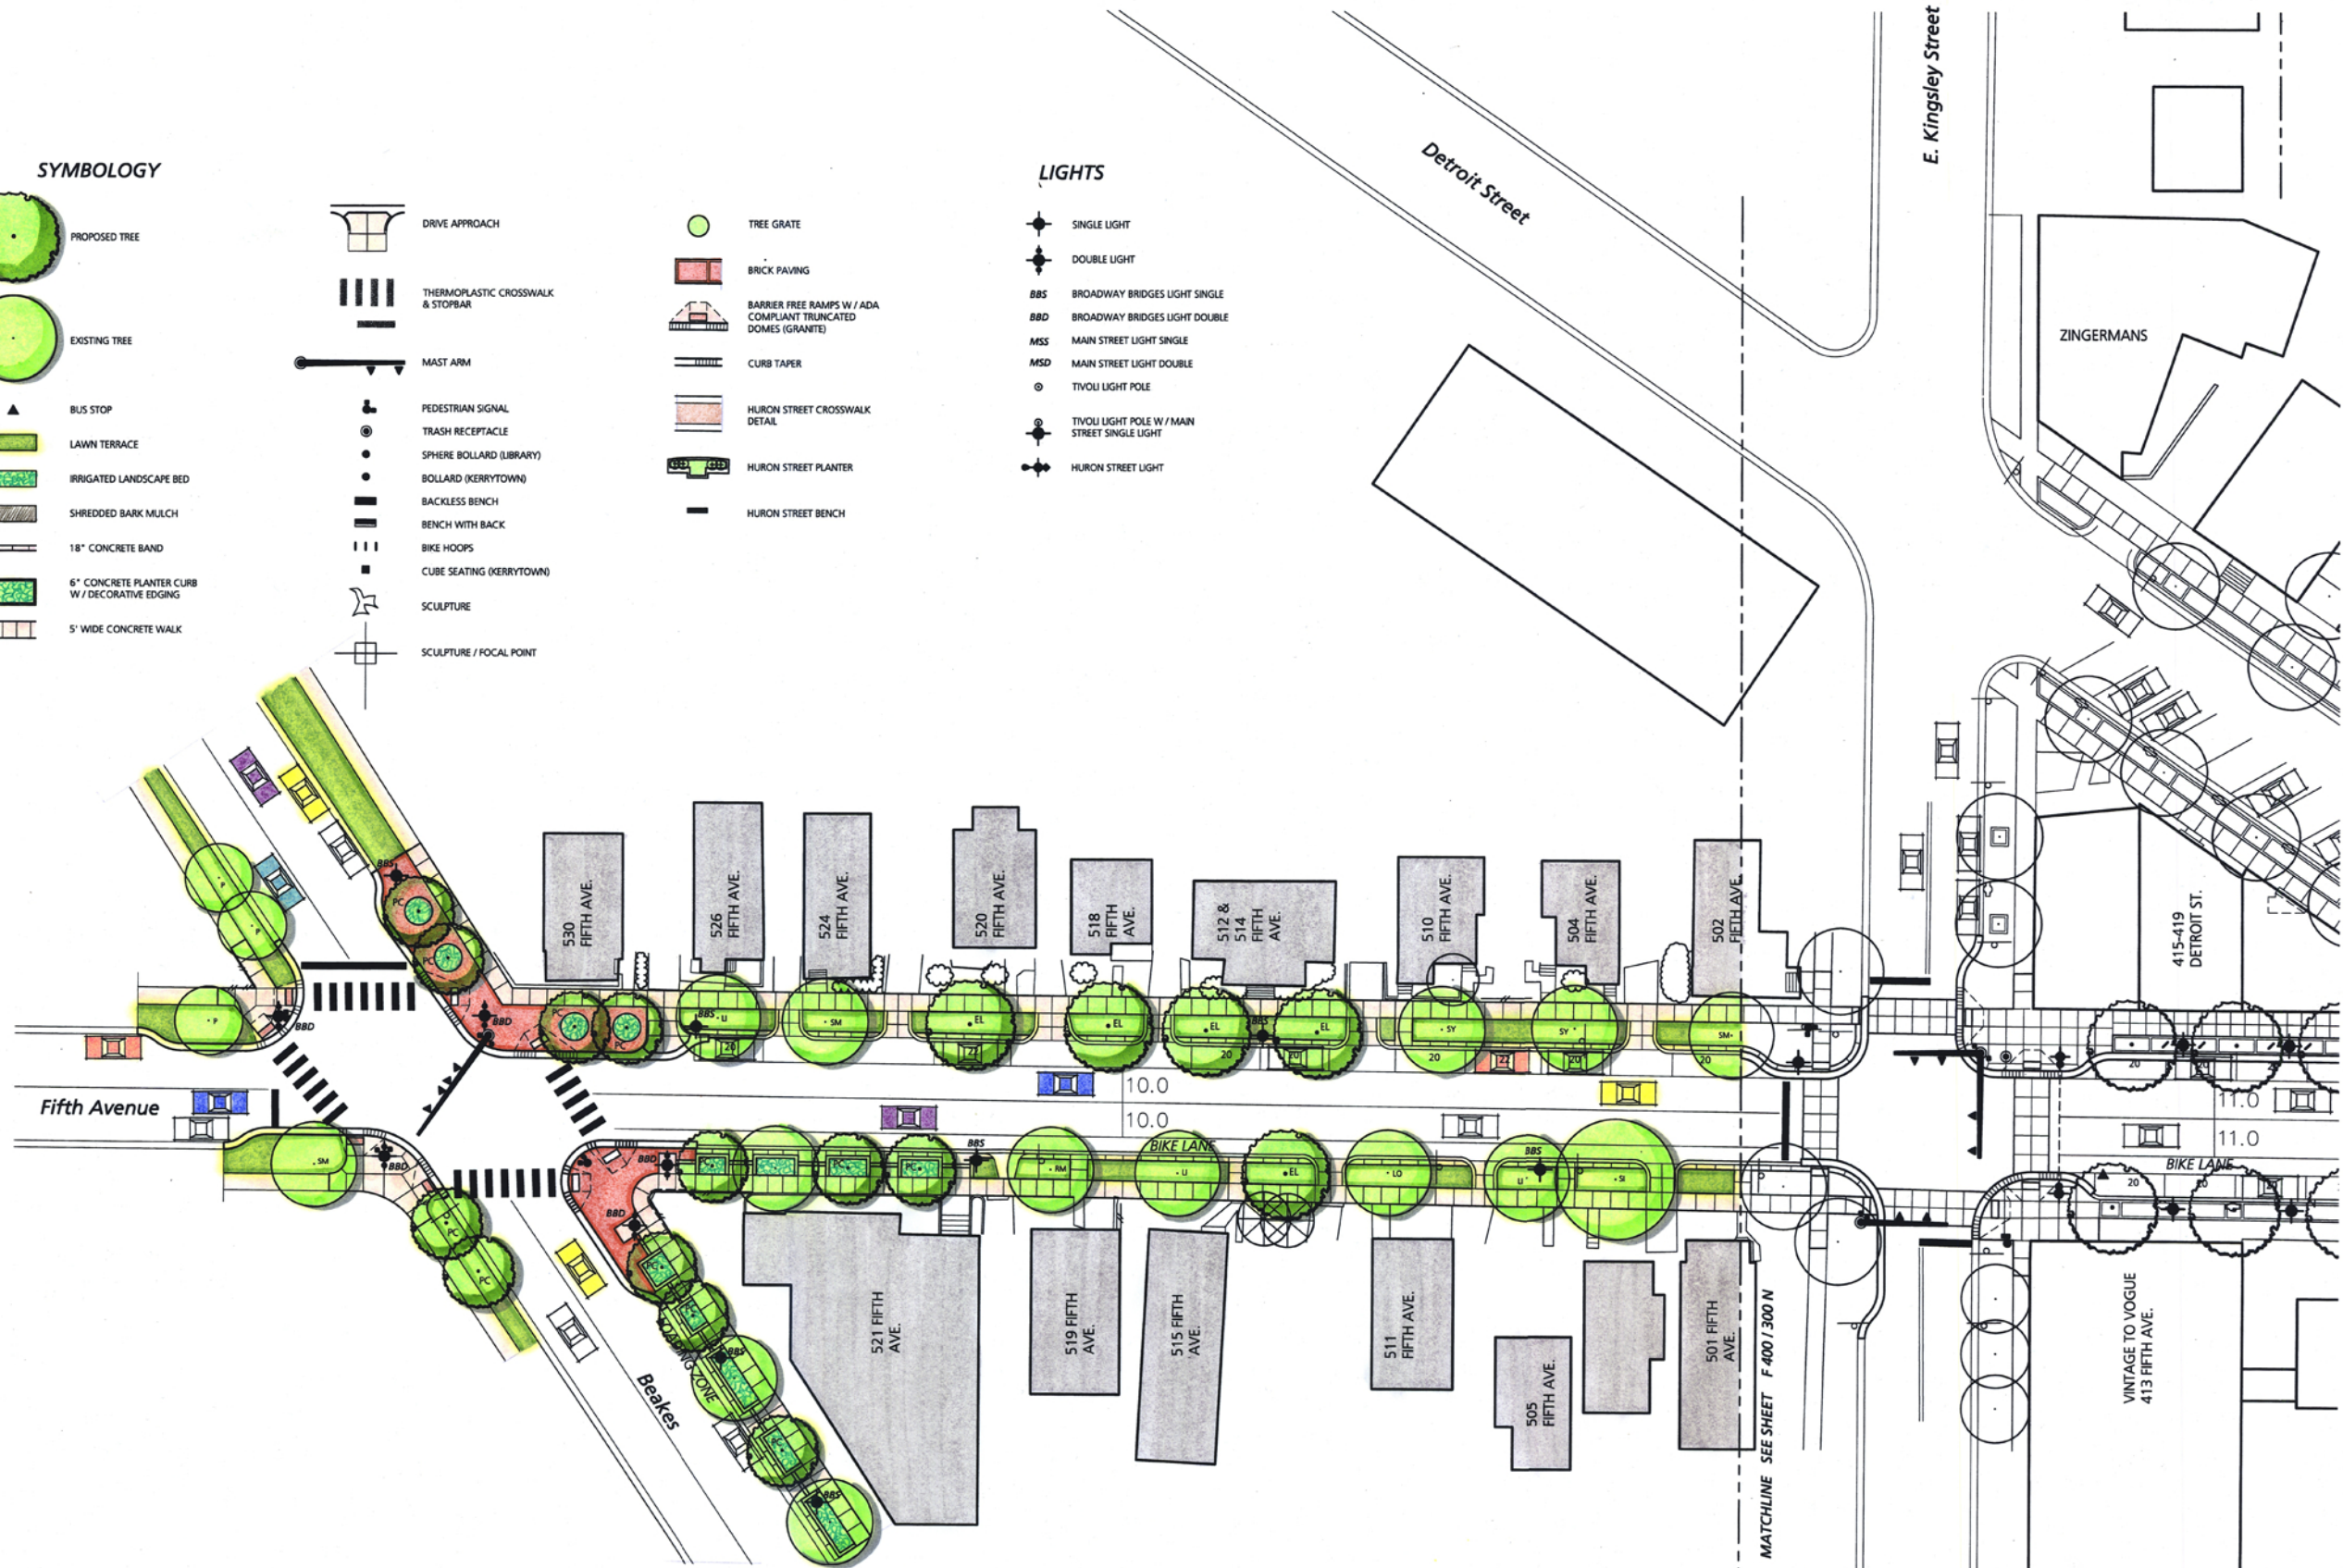

MARCH 16, 2006

F 500 N

Beckett & Raeder

Mitchell and Mouat Architects
 The Greenway Collaborative, Inc.
 Washtenaw Engineering Company