


SCALE: 1" = 20'

LEGEND

- 838 EXIST. CONTOUR
- 836.2 EXIST. SPOT ELEVATION
- U.P. EXIST. UTILITY POLE
- G.P. EXIST. GUY POLE
- ELEC. TRANSFORMER
- OH EXIST. OVERHEAD UTILITY LINE
- t EXIST. LIGHT POLE
- t EXIST. TELEPHONE LINE
- e EXIST. ELECTRIC LINE
- g EXIST. GAS LINE
- w EXIST. WATER MAIN
- HYDRANT EXIST. HYDRANT
- GATE VALVE IN BOX EXIST. GATE VALVE IN BOX
- GATE VALVE IN WELL EXIST. GATE VALVE IN WELL
- CURB STOP & BOX EXIST. CURB STOP & BOX
- BLOW-OFF EXIST. BLOW-OFF
- STORM SEWER EXIST. STORM SEWER
- CATCH BASIN OR INLET EXIST. CATCH BASIN OR INLET
- CLEANOUT EXIST. CLEANOUT
- SANITARY SEWER EXIST. SANITARY SEWER
- DITCH OR EDGE OF WATER C OF DITCH OR EDGE OF WATER
- DRAINAGE DIRECTION SIGN
- MAILBOX
- TELEPHONE RISER
- GAS METER
- FENCE
- TREE OR BRUSH LIMIT
- SINGLE TREE
- LANDMARK TREE
- TREE CRITICAL ROOT ZONE
- SECTION CORNER
- SOIL BORING LOCATION
- SET IRON PIPE
- FOUND IRON PIPE
- FOUND MONUMENT
- SET IRON ROD
- FOUND IRON ROD
- CONTROL PT.

**C3**

JOB No.	08013
DATE	12-23-08
REV. DATE	REV. DATE
3-04-09	3-04-09
9-22-09	9-22-09
12-11-09	12-11-09
1-04-10	1-04-10
2-23-10	2-23-10
SHEET	C3 OF
DATE	12-23-08
DESIGNER	JCA/WJU
ENGINEER	JCA
TECHNICIAN	SRB
SHEET	08013SP1
DATE	2-23-10

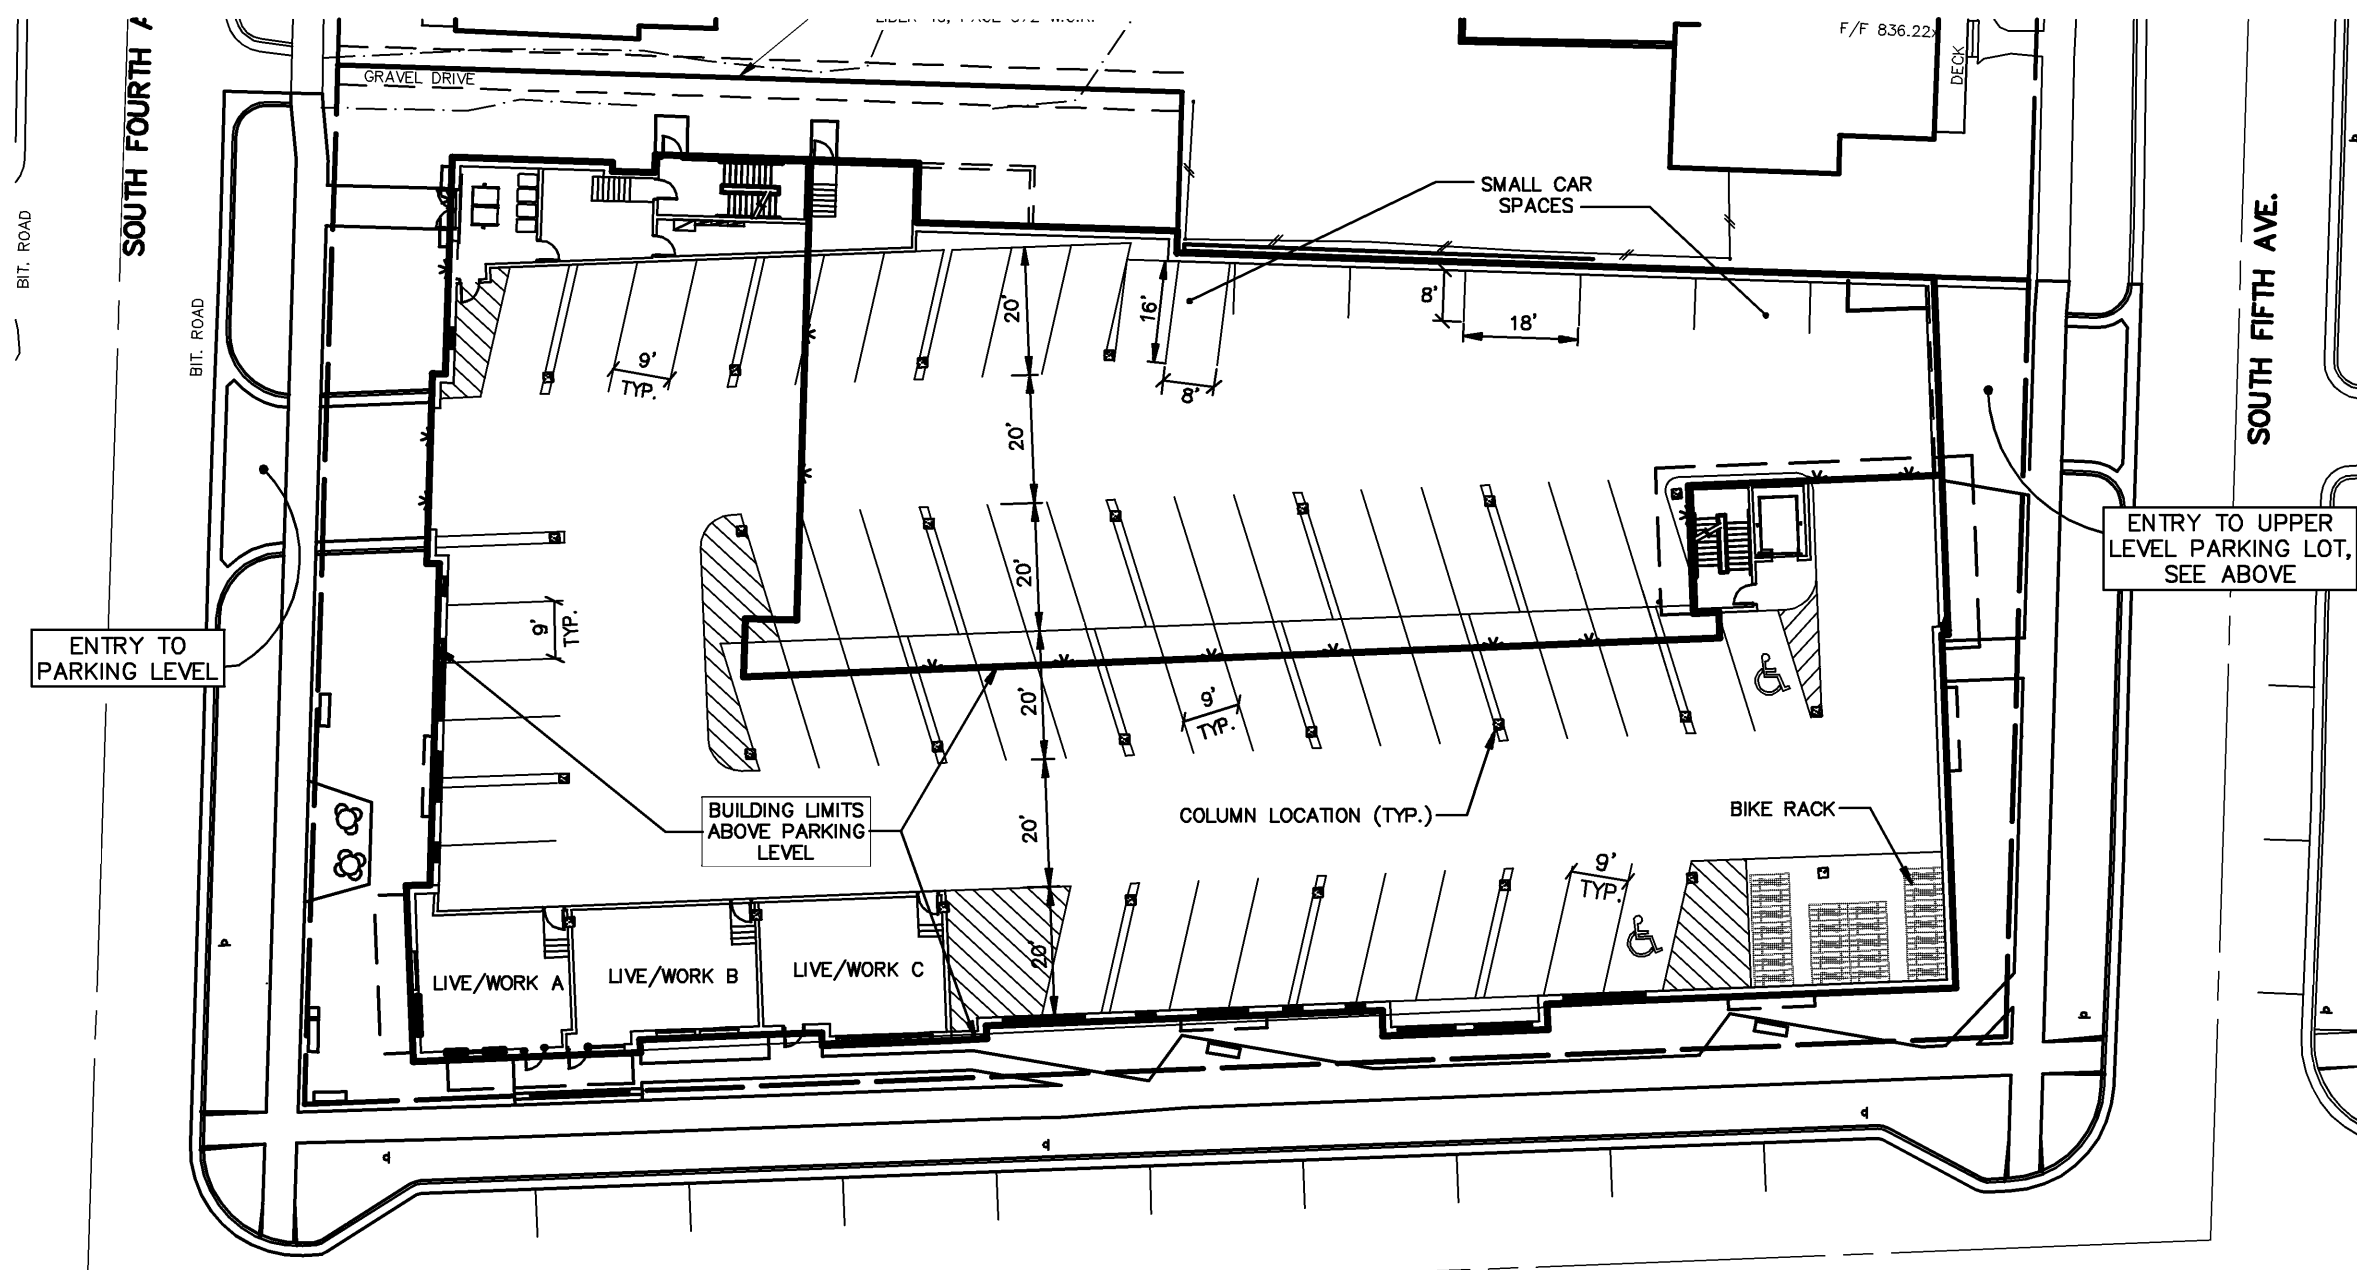

PARKING LAYOUT LOWER LEVEL  
 SCALE: 1" = 30'

3 WORKING DAYS  
**BEFORE YOU DIG**  
 CALL MISS DIG  
 1-800-482-7171