



S:\Project Management\Design\Barton Dr Walk\Plan Production\Presentation\01.dwg Dwg Created: 4-Apr-13 - _a2 standard bw.stb - Plot Date: 10-Apr-13





REV.	DATE	DESCRIPTION	BY	CHECKED

CITY OF ANN ARBOR
 PUBLIC SERVICE
 301 EAST HURON STREET
 ANN ARBOR, MI 48106-1500
 www.a2gov.org



PROJECT MANAGEMENT - PUBLIC SERVICES - CITY OF ANN ARBOR
BARTON DRIVE PROPOSED SIDEWALK
 AERIAL WITH CONCEPTUAL SIDEWALK

SCALE PLAN: 1" = 30'

DRAWING No. #####-###

SHEET No. ##### OF ###

S:\Project Management\Design\Barton Dr Walk\Plan Production\Presentation\01.dwg Dwg Created: 4-Apr-13 - _a2_standard bw.stb - Plot Date: 10-Apr-13




FACING EAST AT THE CORNER OF LONGSHORE DRIVE AND BARTON DRIVE



FACING EAST SHOWING EXISTING FOOT PATH THROUGH WOODED AREA ALONG SOUTH SIDE OF BARTON DRIVE



FACING EAST THE ALONG SOUTH SIDE OF BARTON DRIVE, SHOWING THE END OF THE EXISTING SIDEWALK

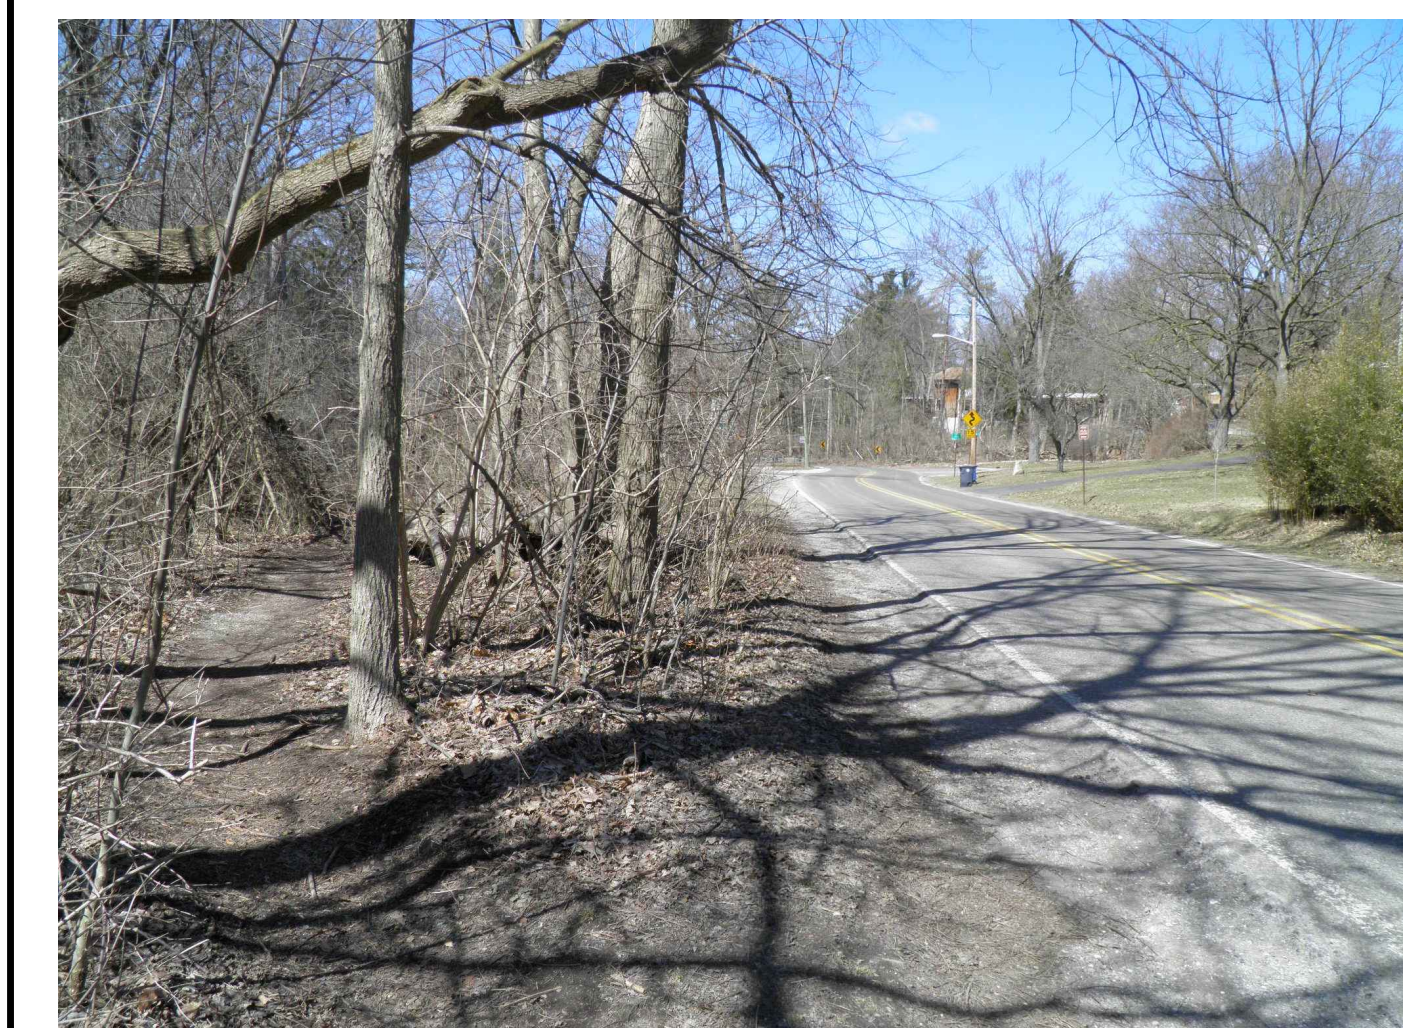


FACING WEST SHOWING THE SOUTH SIDE OF THE BARTON DRIVE ADJACENT TO A SMALL WOODED AREA



FACING WEST AT THE END OF THE EXISTING SIDEWALK



FACING EAST SHOWING THE POTENTIAL ALIGNMENT OF THE PROPOSED SIDEWALK

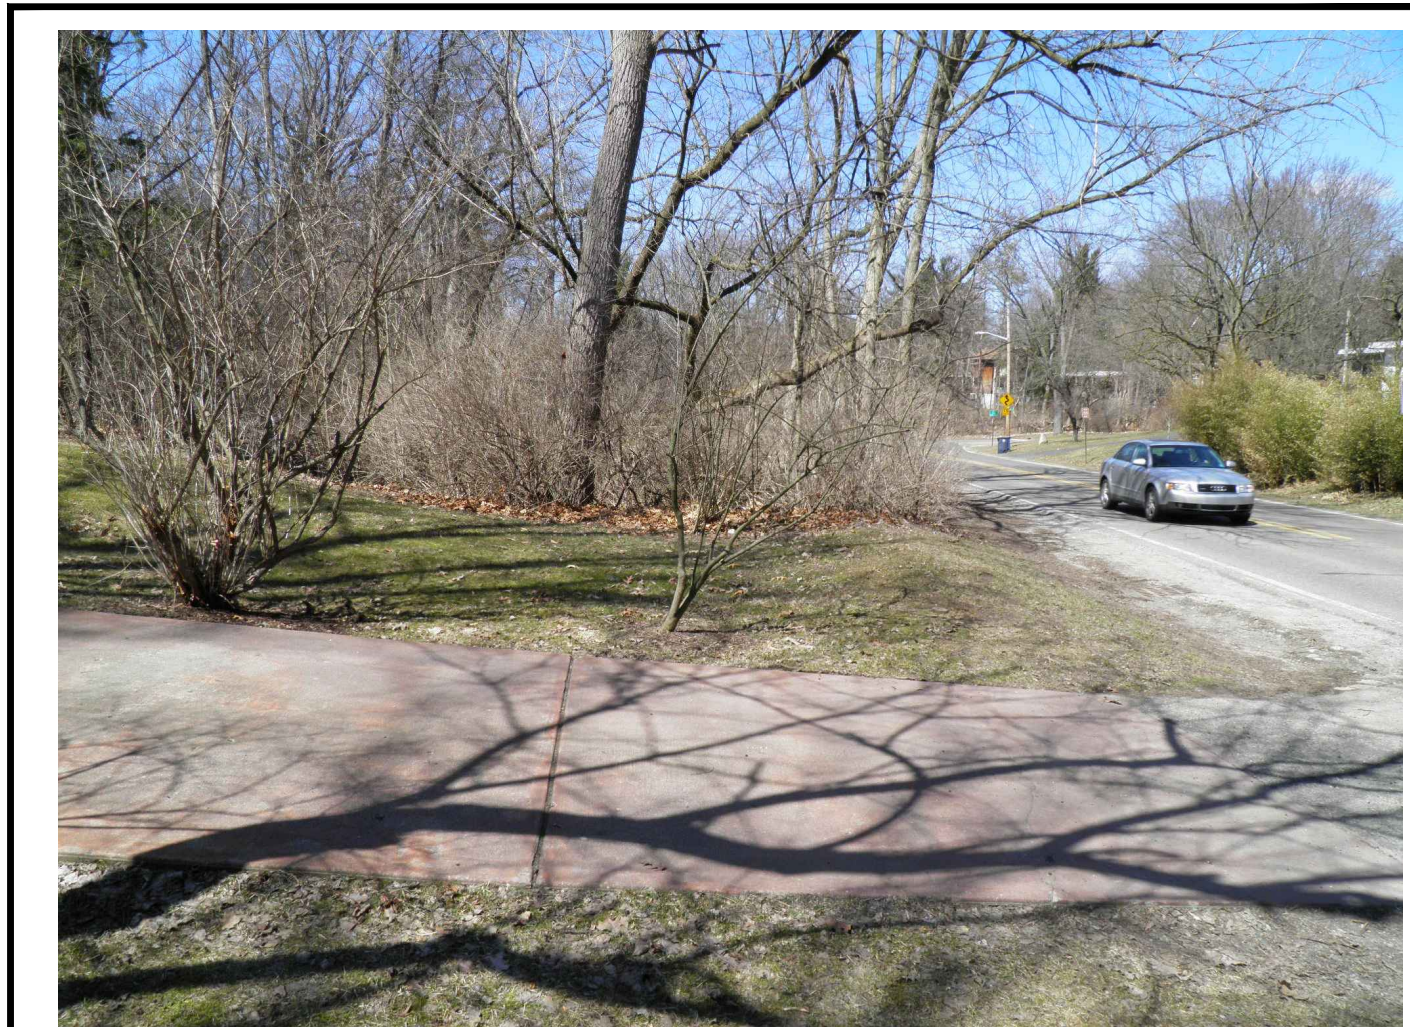

FACING WEST AT THE DRIVEWAY FOR 682 BARTON DRIVE




FACING WEST AT THE EDGE OF A SMALL WOODED AREA, SHOWING THE POTENTIAL ALIGNMENT OF THE PROPOSED SIDEWALK



REV.	DESCRIPTION	DATE	DATE	BY	CHECKED
00	ADD DESCRIPTION AN MAKE LAYER PLOT				

CITY OF ANN ARBOR
PUBLIC SERVICE
301 EAST HURON STREET
ANN ARBOR MI 48106-3867
www.a2gov.org

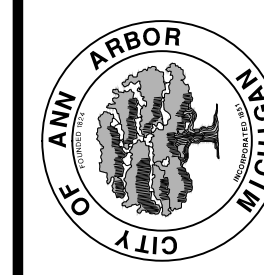

PROJECT MANAGEMENT - PUBLIC SERVICES - CITY OF ANN ARBOR
BARTON DRIVE PROPOSED SIDEWALK
PHOTOS OF EXISTING CONDITIONS

SCALE PLAN: NOT TO SCALE
DRAWING No. #####-###
SHEET No. ##### OF ###