


WALL LEGEND

- NEW WALL
- EXISTING WALL
- FURNACE
- HOT WATER HEATER
- WASHER / DRYER

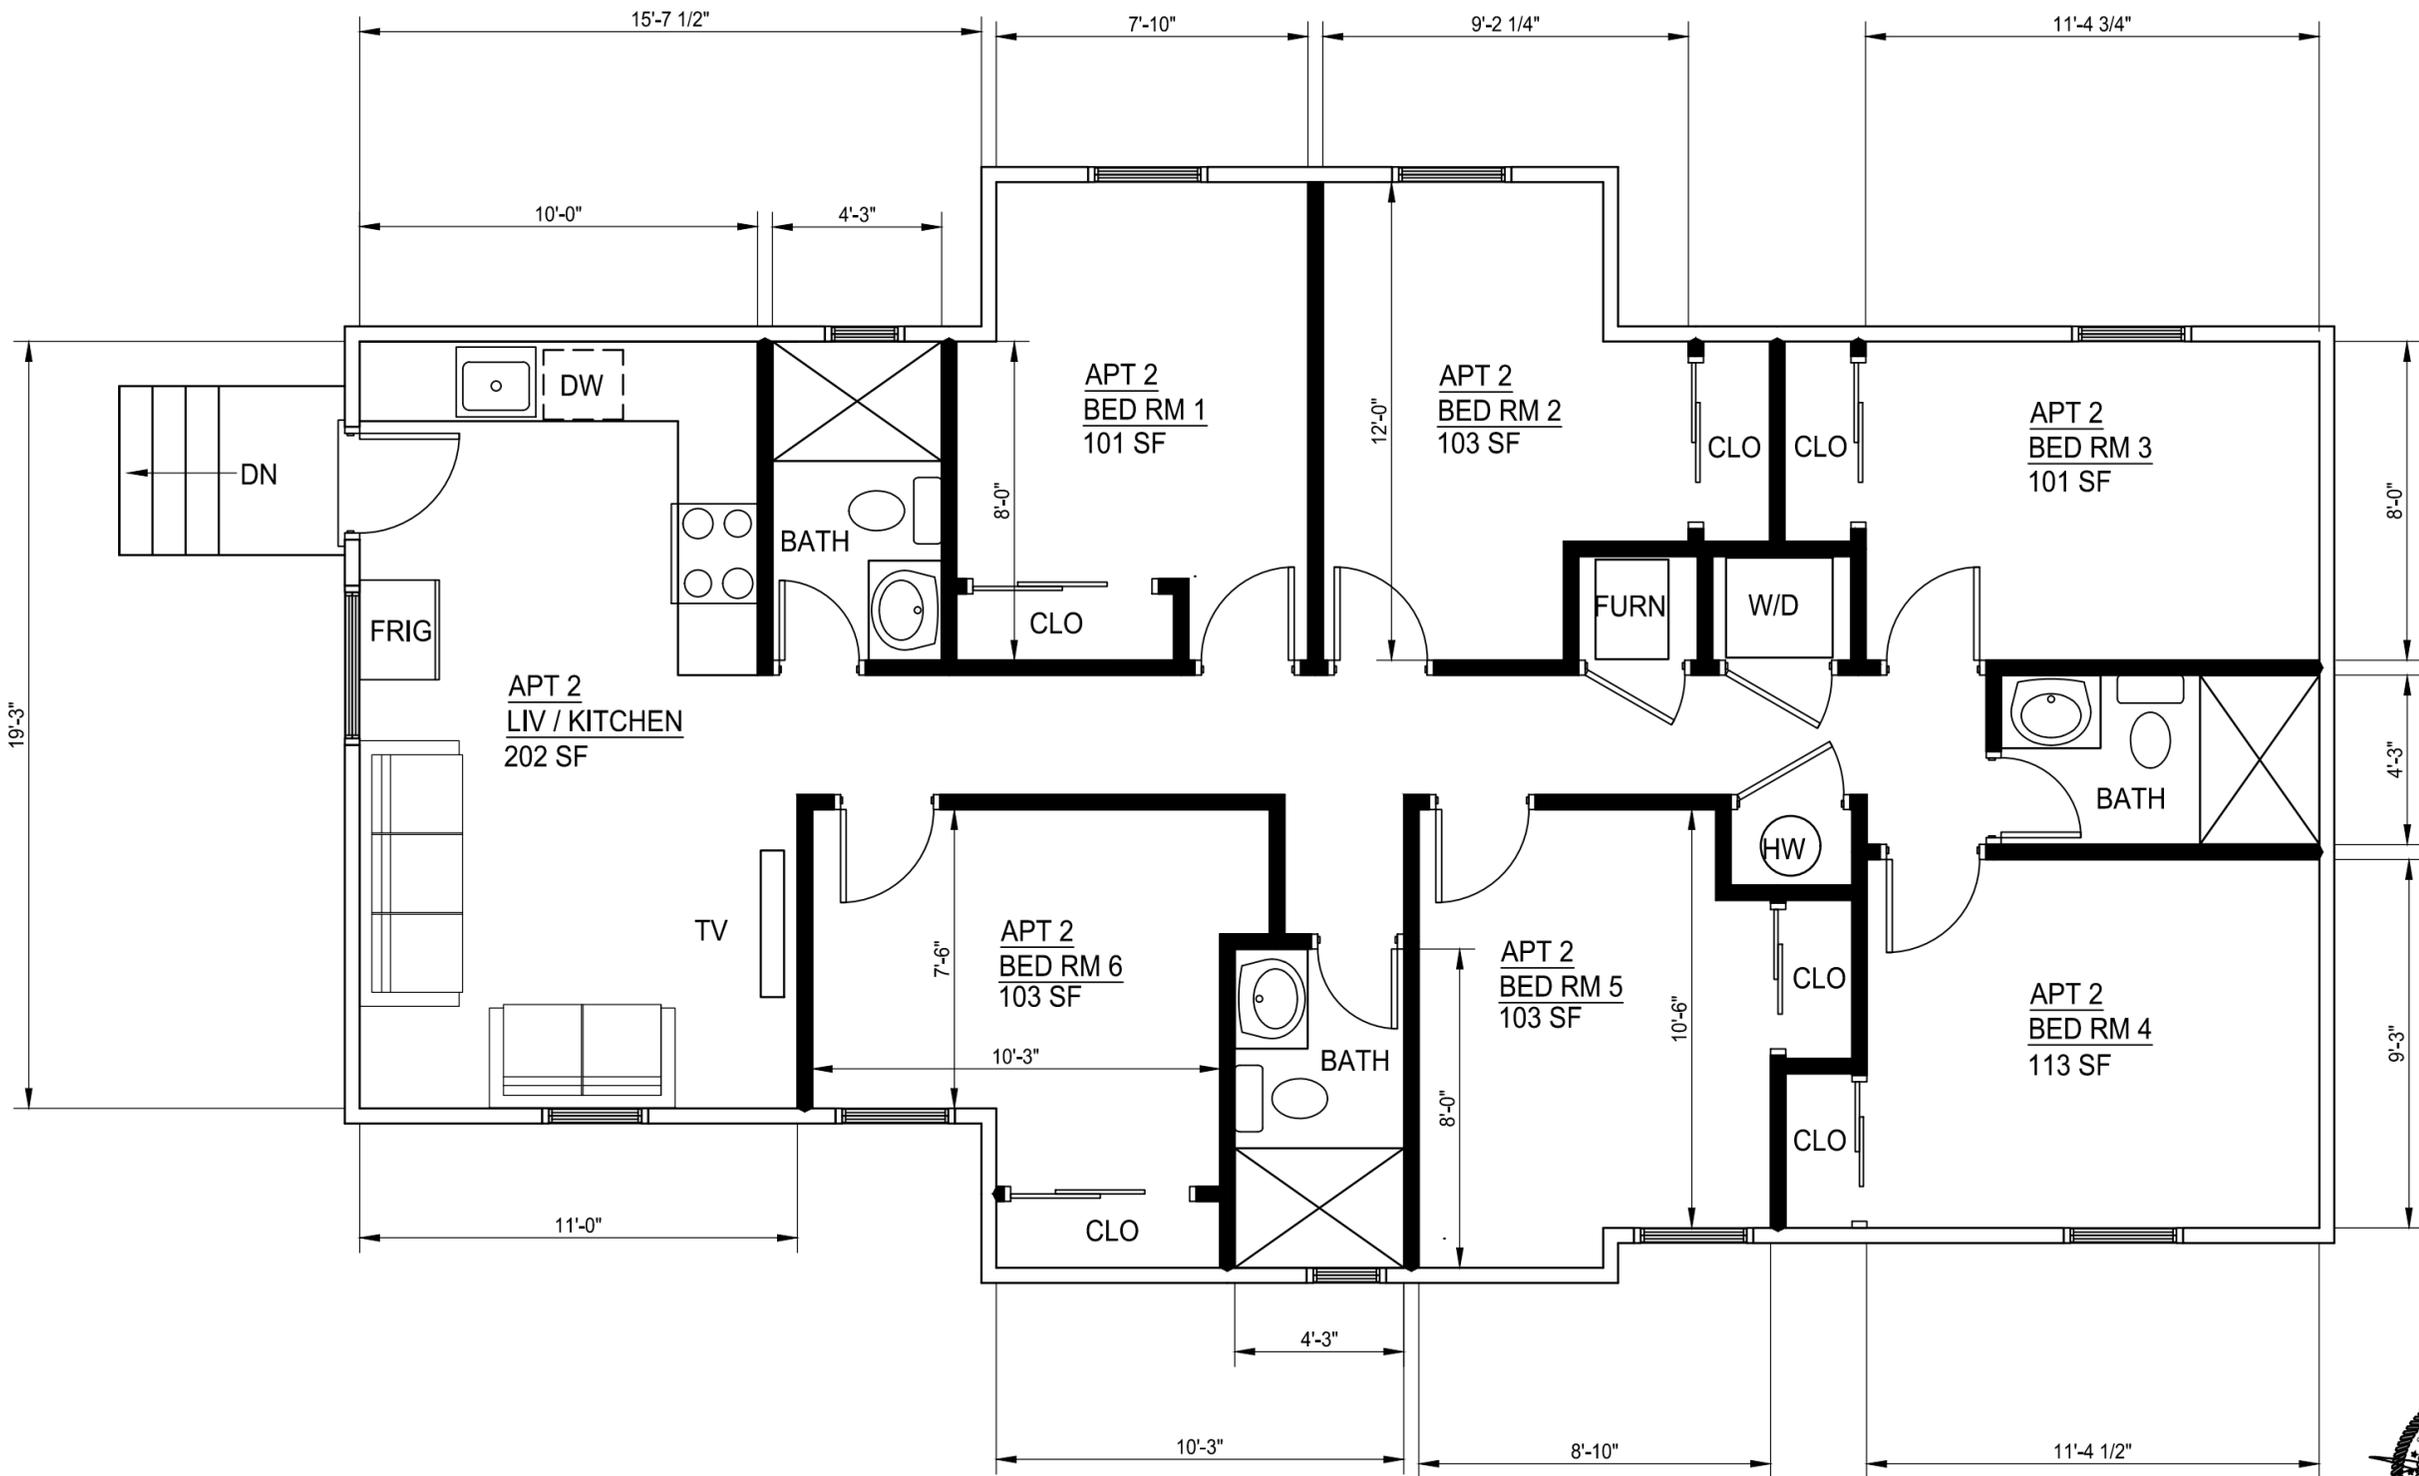

SHEET SIZE 13X19

James Dudzinski
 ARCHITECT
 12306 Volpe
 Sterling Heights, MI.
 PH. (586) 864-6930

SHEET TITLE:
NEW 1ST FLOOR
 SCALE: 1/4"=1'-0"

PROJECT LOCATION:
**413 S DIVISION ANN
 ARBOR, MI**

PROJECT TITLE:
**DRAWINGS FOR
 ZBA**

ISSUED FOR:	DRAWN
DATE:	4/26/22
MARK:	

SHEET NO:
 2 OF 15

A-2

WALL LEGEND

NEW WALL 
 EXISTING WALL 

FURNACE

FURN 

WASHER / DRYER

WD 

HOT WATER HEATER 




James Dudzinski
 ARCHITECT
 12306 Volpe
 Sterling Heights, MI.
 PH. (586) 864-6930

SHEET TITLE:
NEW 2ND FLOOR
 SCALE: 1/4"=1'-0"


PROJECT LOCATION:
413 S DIVISION ANN ARBOR, MI

PROJECT TITLE:
DRAWINGS FOR ZBA

ISSUED FOR:	DRAWN
DATE:	4/26/22
MARK:	

SHEET NO:
 3 OF 15


A-3

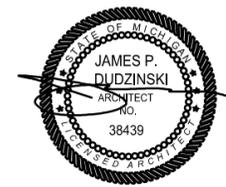

SHEET SIZE 13X19

WALL LEGEND

NEW WALL 

 EXISTING WALL 


WASHER / DRYER 

FURNACE



HOT WATER HEATER



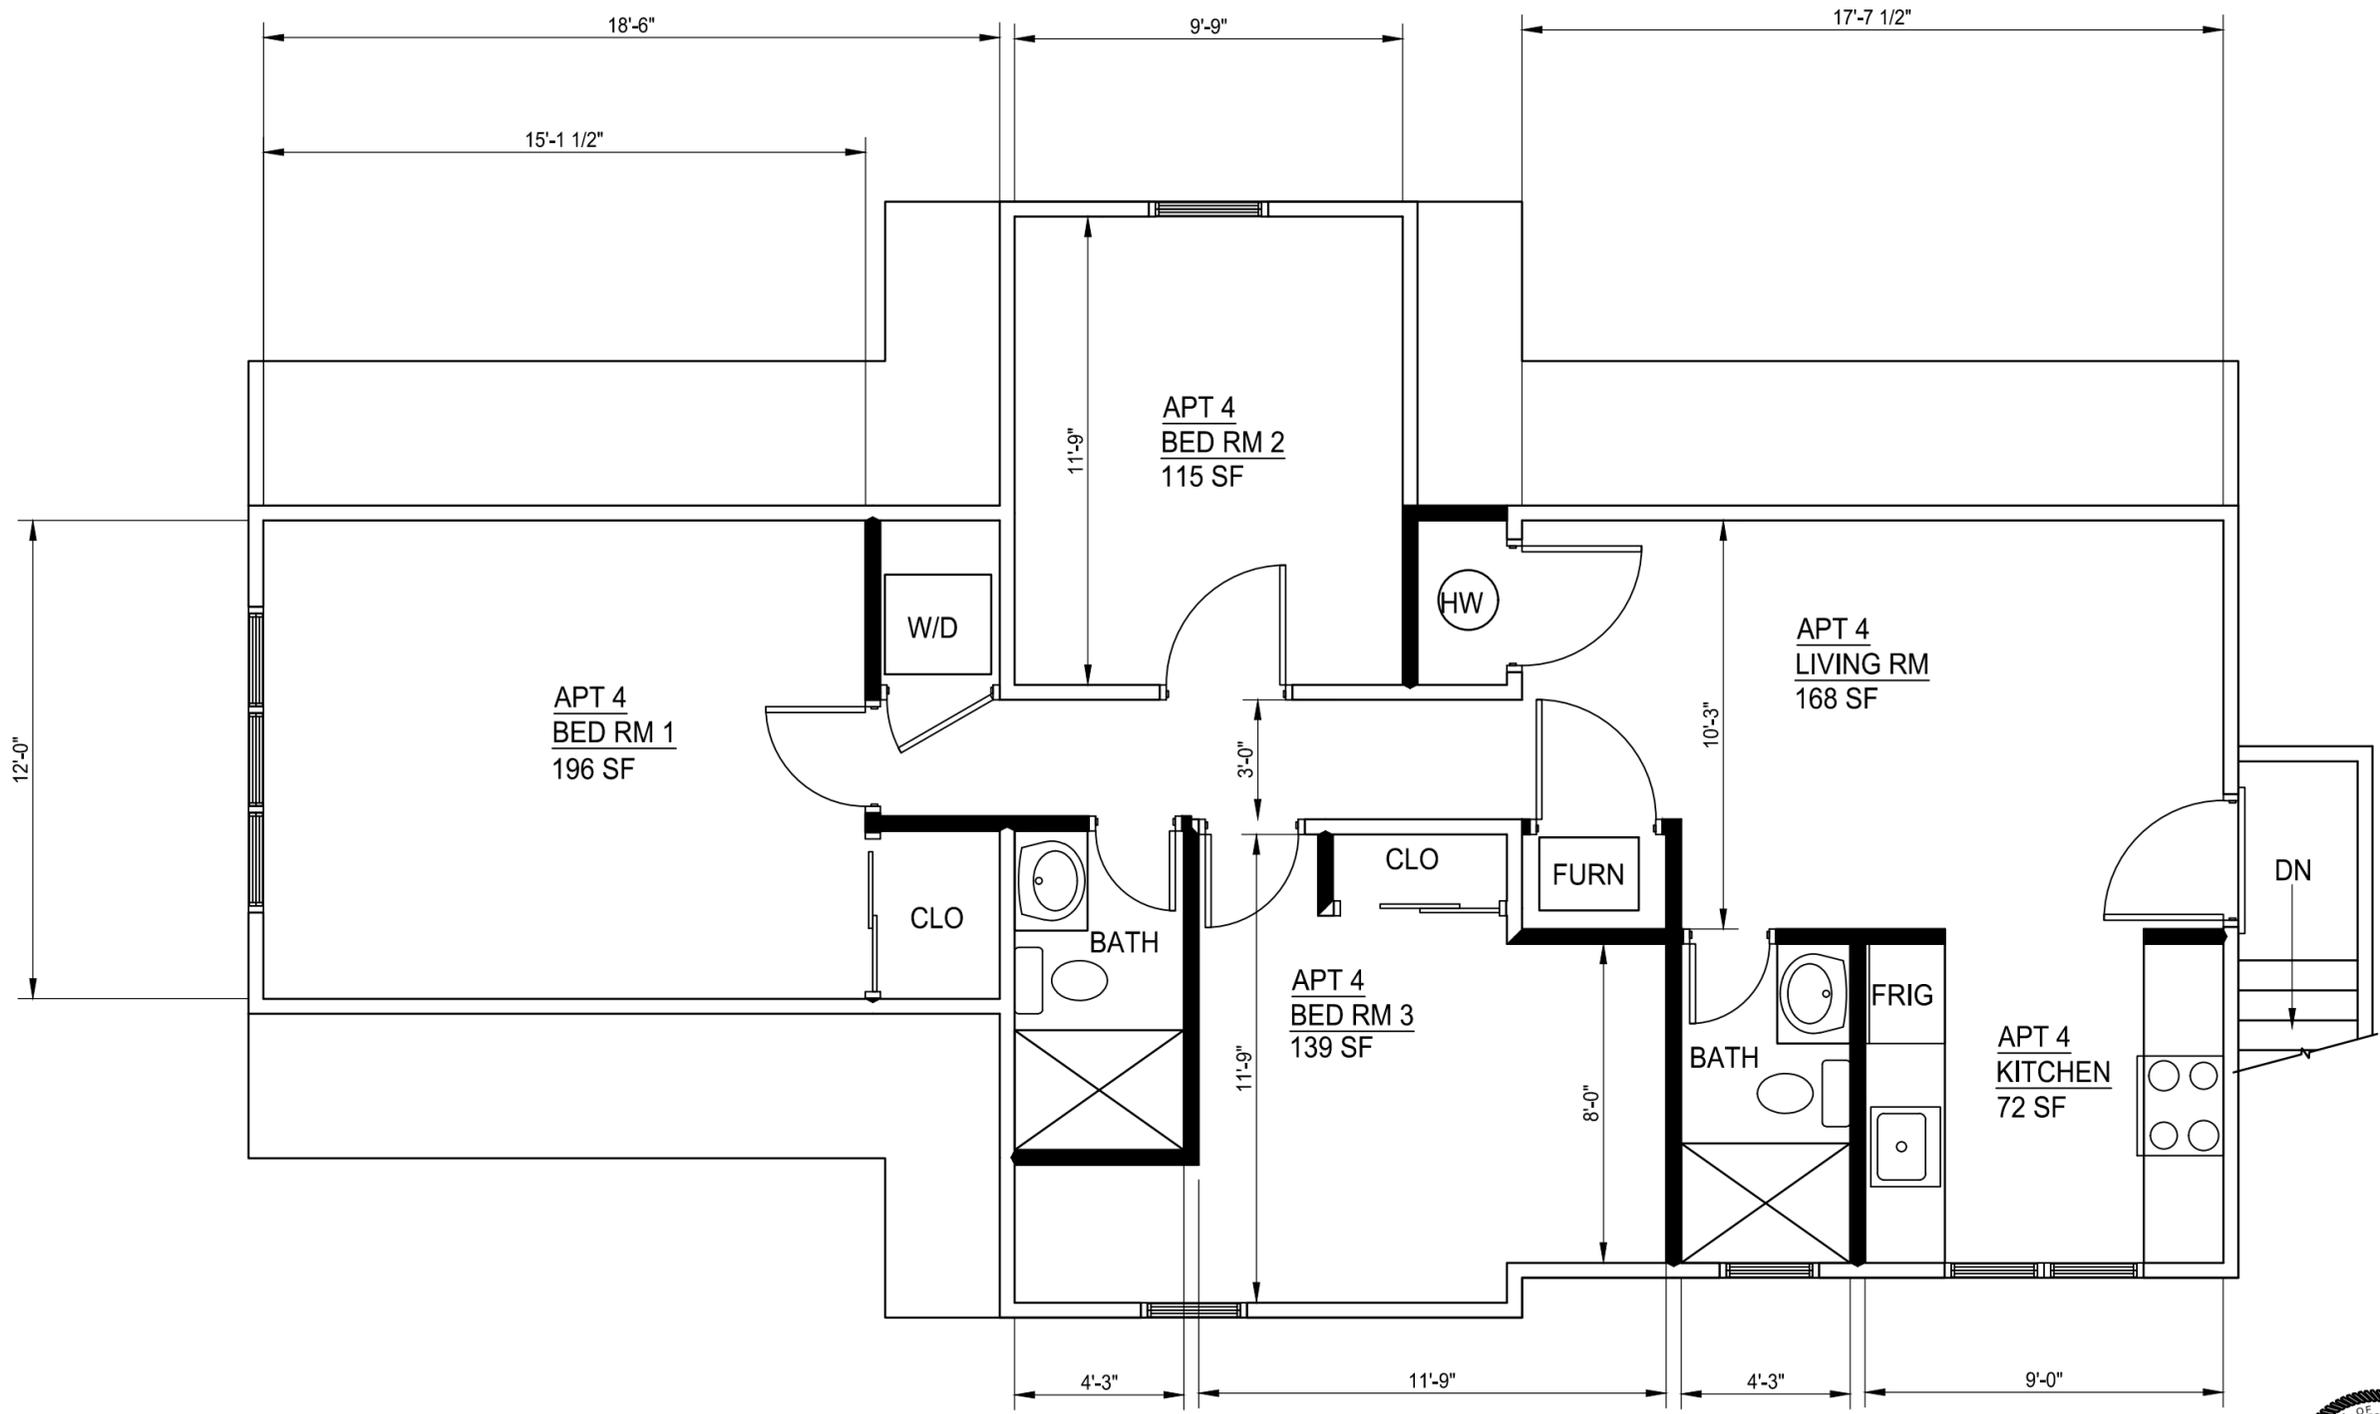


James Dudzinski
 ARCHITECT
 12306 Volpe
 Sterling Heights, MI.
 PH. (586) 864-6930

SHEET TITLE:
NEW 3RD FLOOR
 SCALE: 1/4"=1'-0"

PROJECT LOCATION:
**413 S DIVISION ANN
 ARBOR, MI**

PROJECT TITLE:
**DRAWINGS FOR
 ZBA**

ISSUED FOR:	DRAWN
DATE:	4/26/22
MARK:	

SHEET NO:
 4 OF 15


A-4

SHEET SIZE 13X19

WALL LEGEND

NEW WALL 
 EXISTING WALL 

FURNACE 
 HOT WATER HEATER 
 WASHER / DRYER 

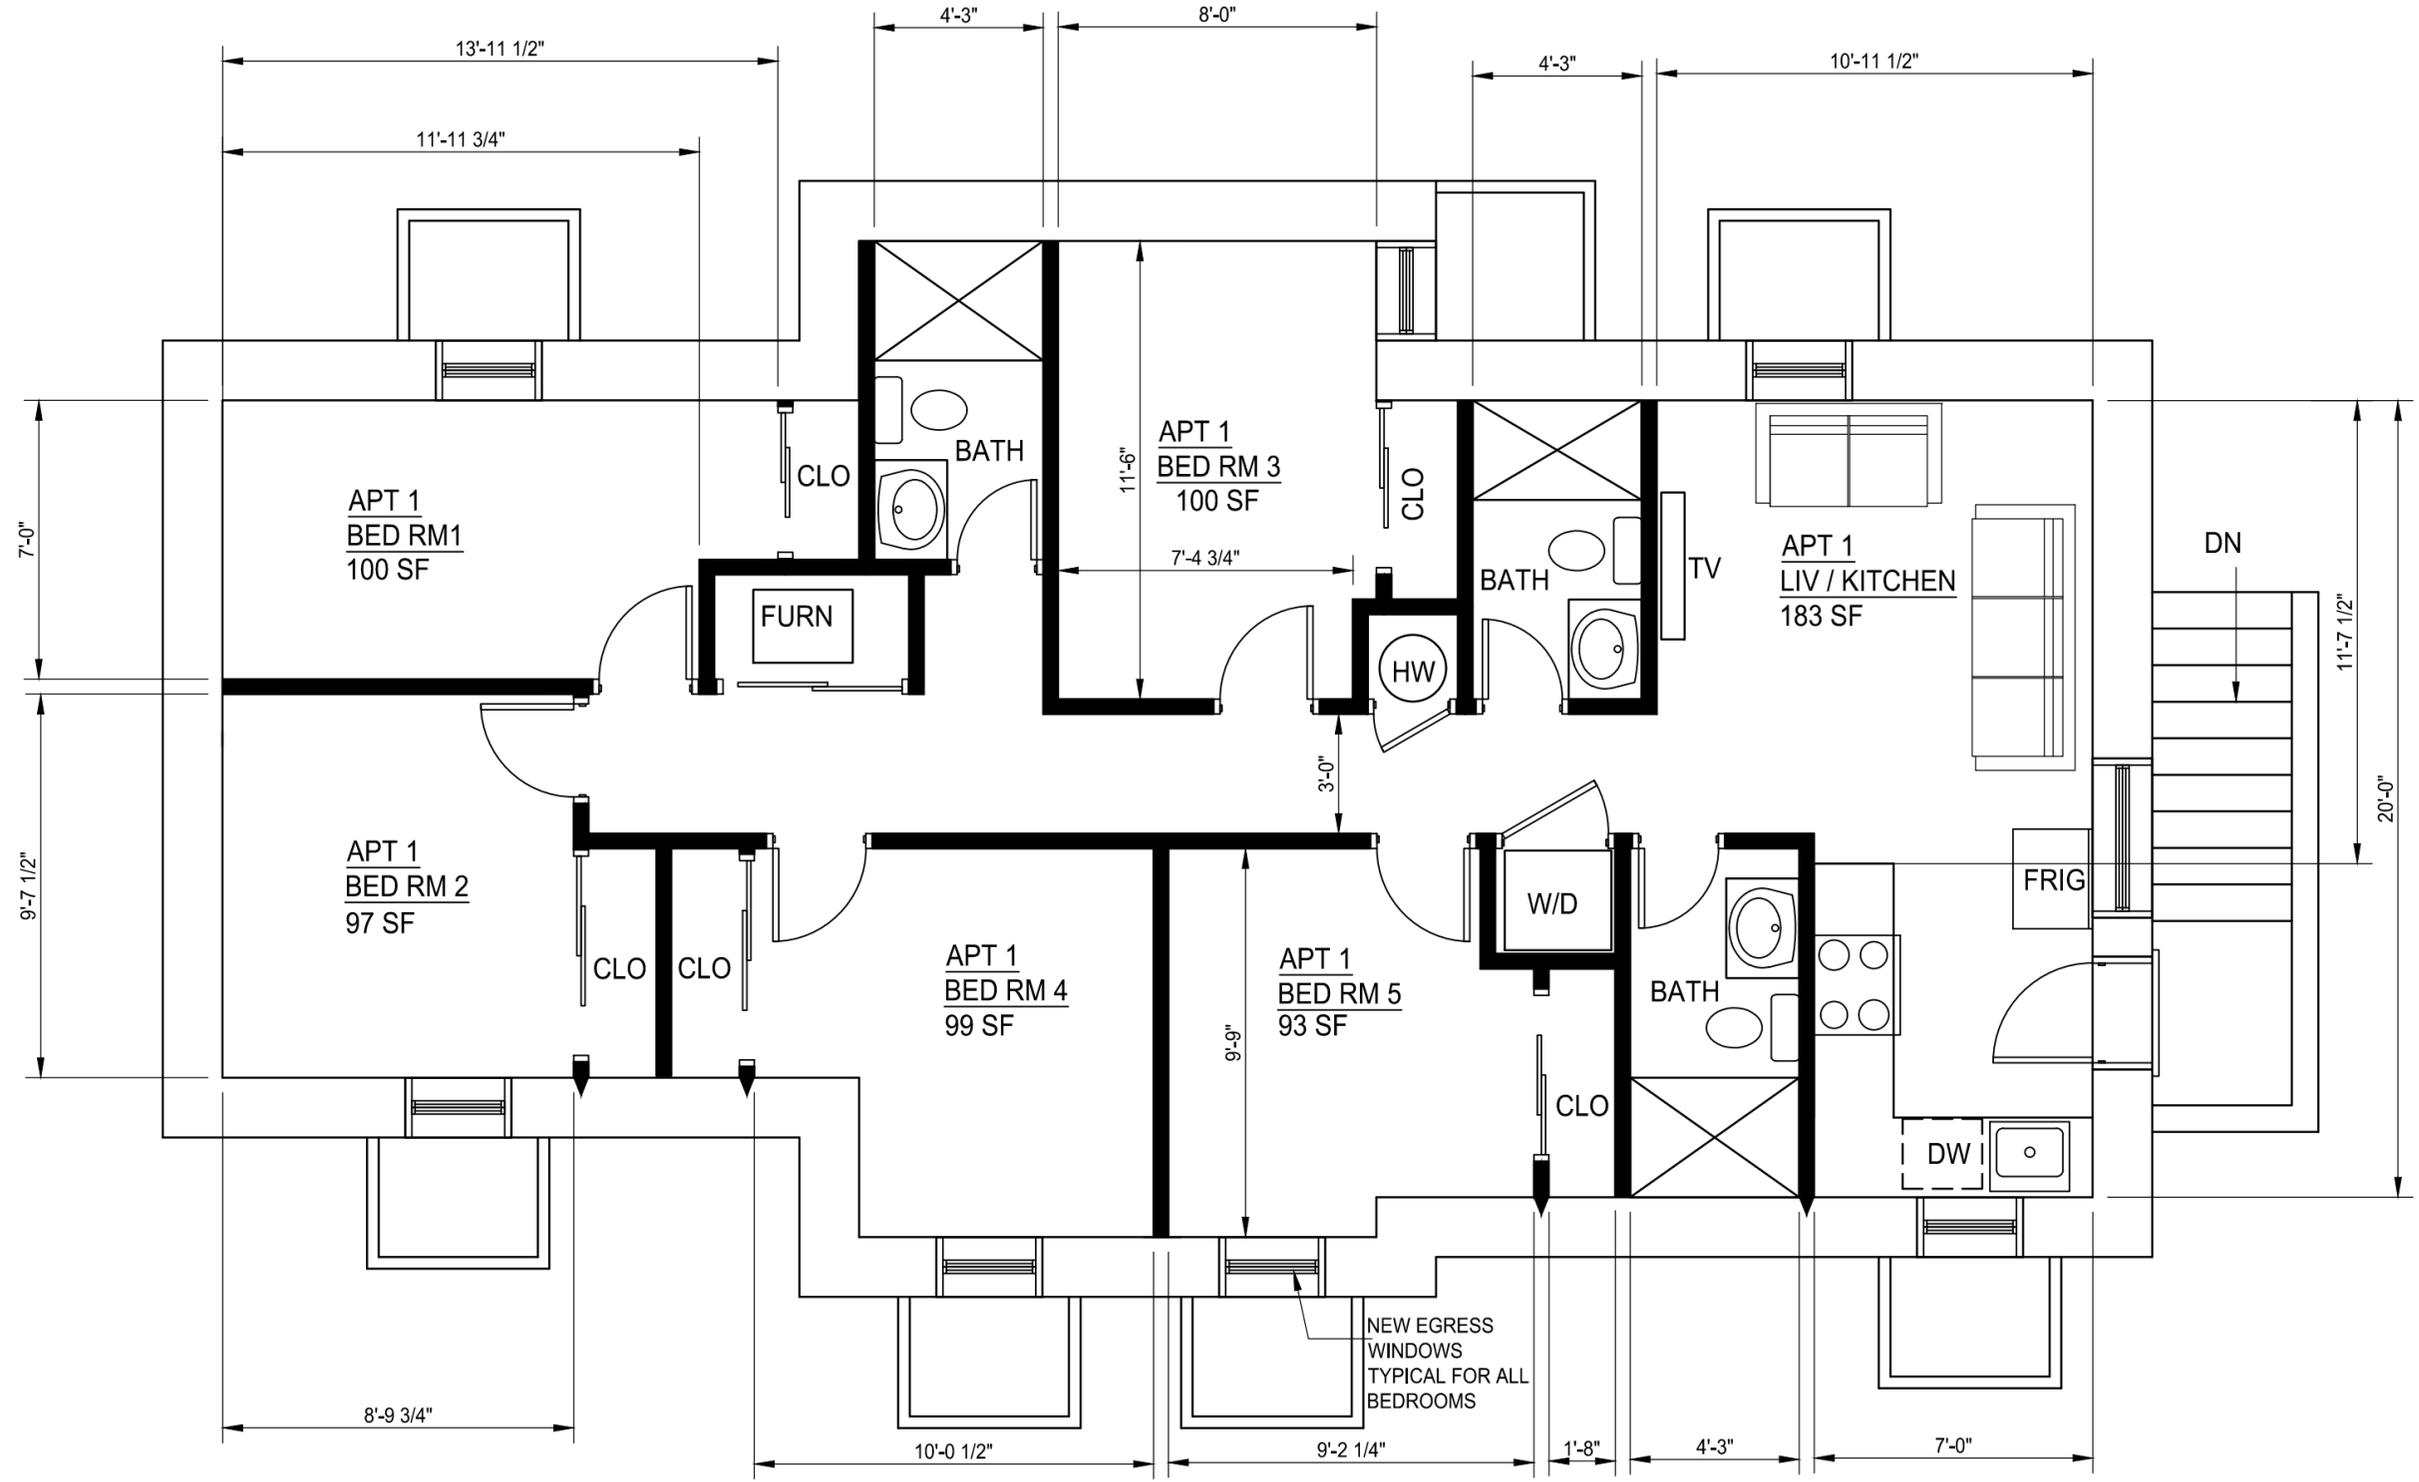


James Dudzinski
 ARCHITECT
 12306 Volpe
 Sterling Heights, MI.
 PH. (586) 864-6930

SHEET TITLE:
NEW BASEMENT
 SCALE: 1/4"=1'-0"

PROJECT LOCATION:
**413 S DIVISION ANN
 ARBOR, MI**

PROJECT TITLE:
**DRAWINGS FOR
 ZBA**

ISSUED FOR:	DRAWN
DATE:	4/26/22
MARK:	

SHEET NO:
 5 OF 15

A-5



SHEET SIZE 13X19



James Dudzinski
 ARCHITECT
 12306 Volpe
 Sterling Heights, MI.
 PH. (586) 864-6930

SHEET TITLE:
EX 1ST FLOOR
 SCALE: 1/4"=1'-0"



PROJECT LOCATION:
**413 S DIVISION ANN
 ARBOR, MI**


PROJECT TITLE:
**DRAWINGS FOR
 ZBA**

ISSUED FOR:	
DATE:	4/26/22
MARK:	

SHEET NO:
 9 OF 15

A-9

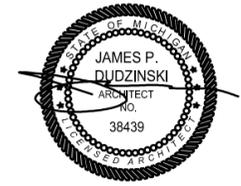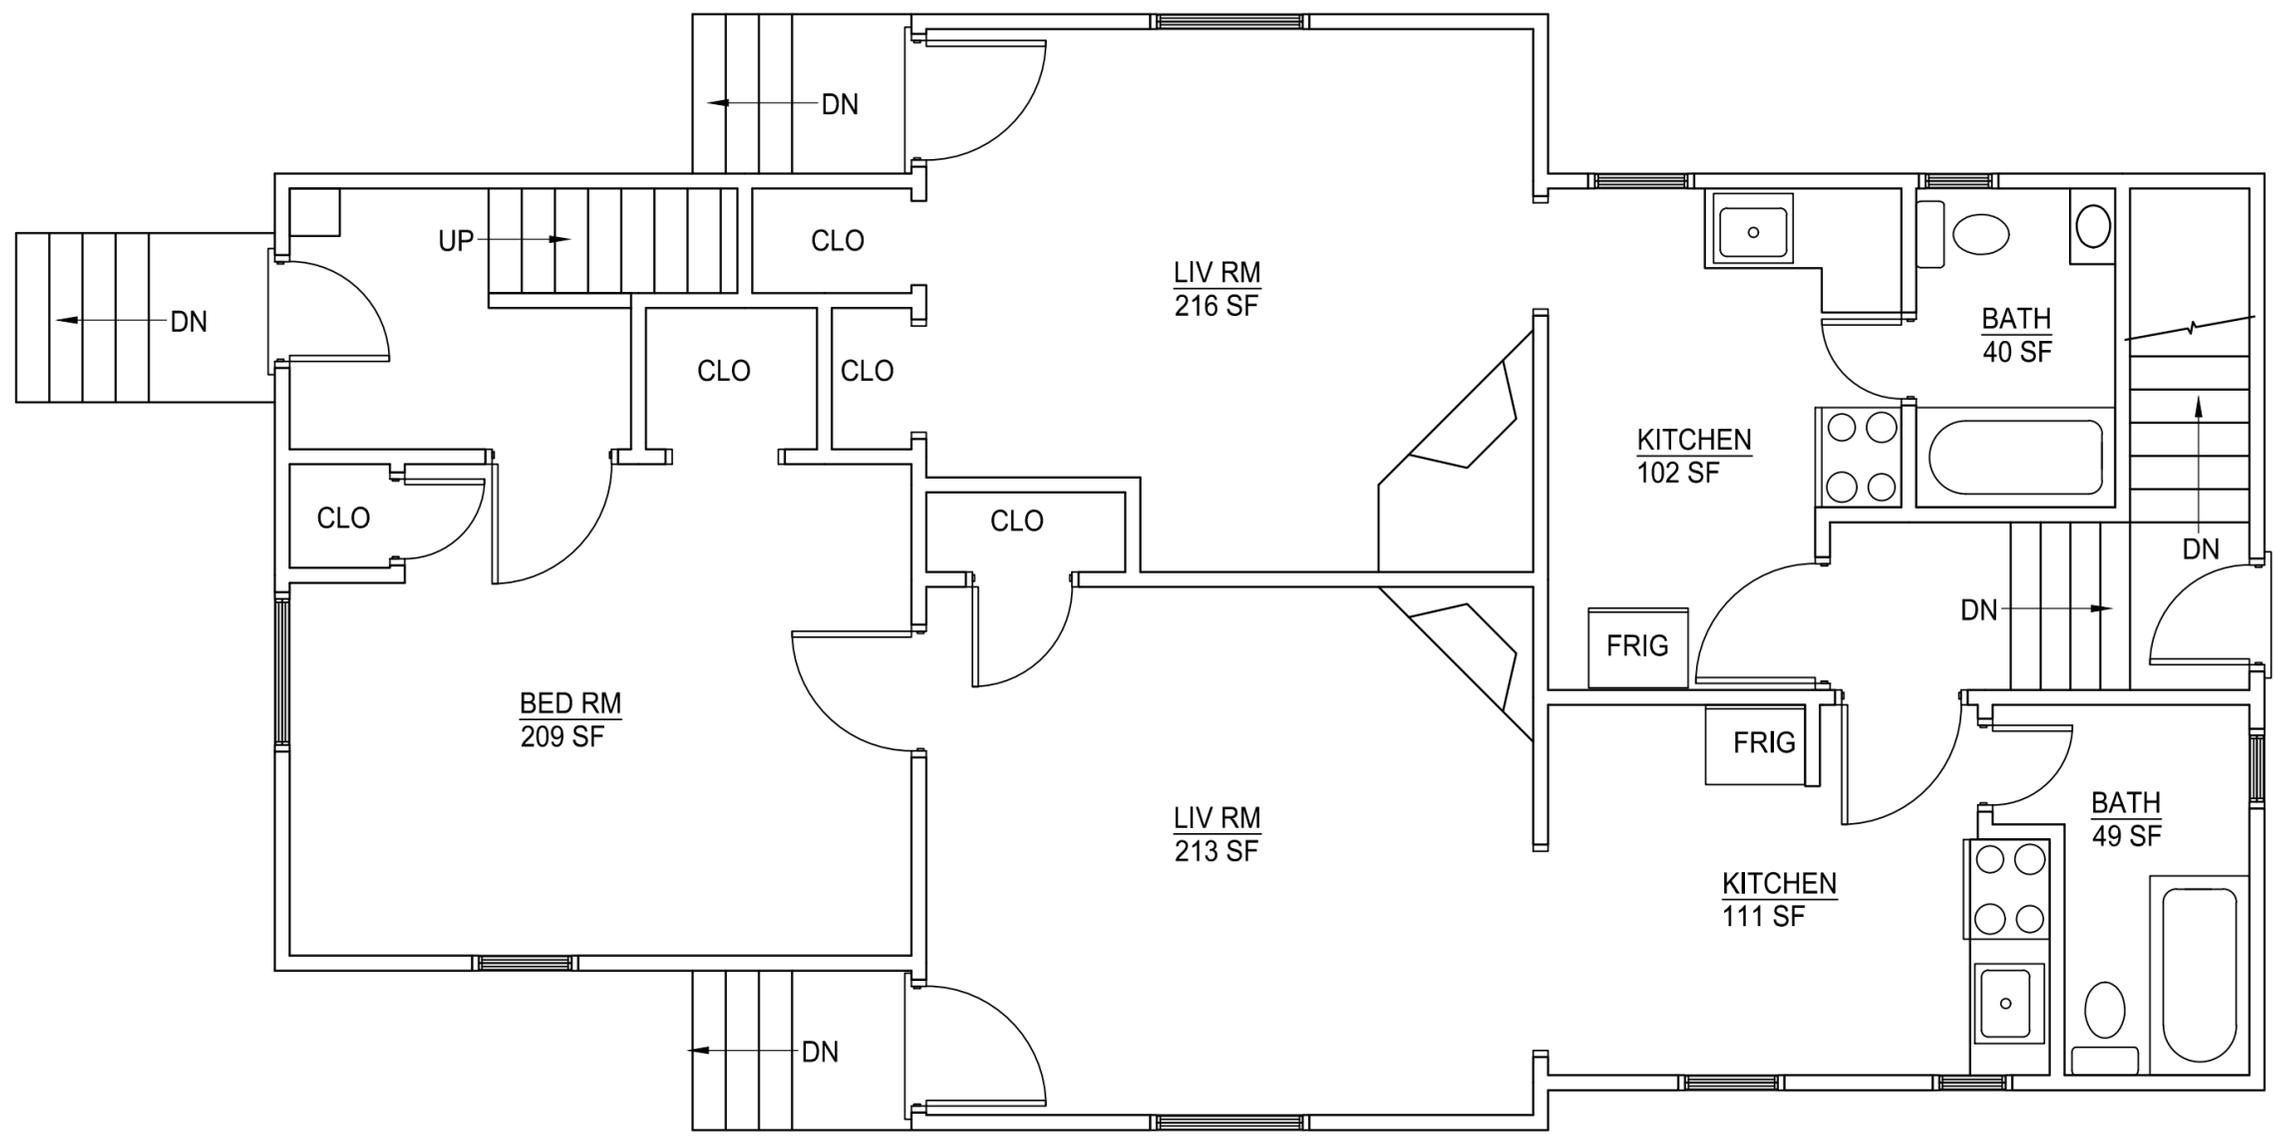

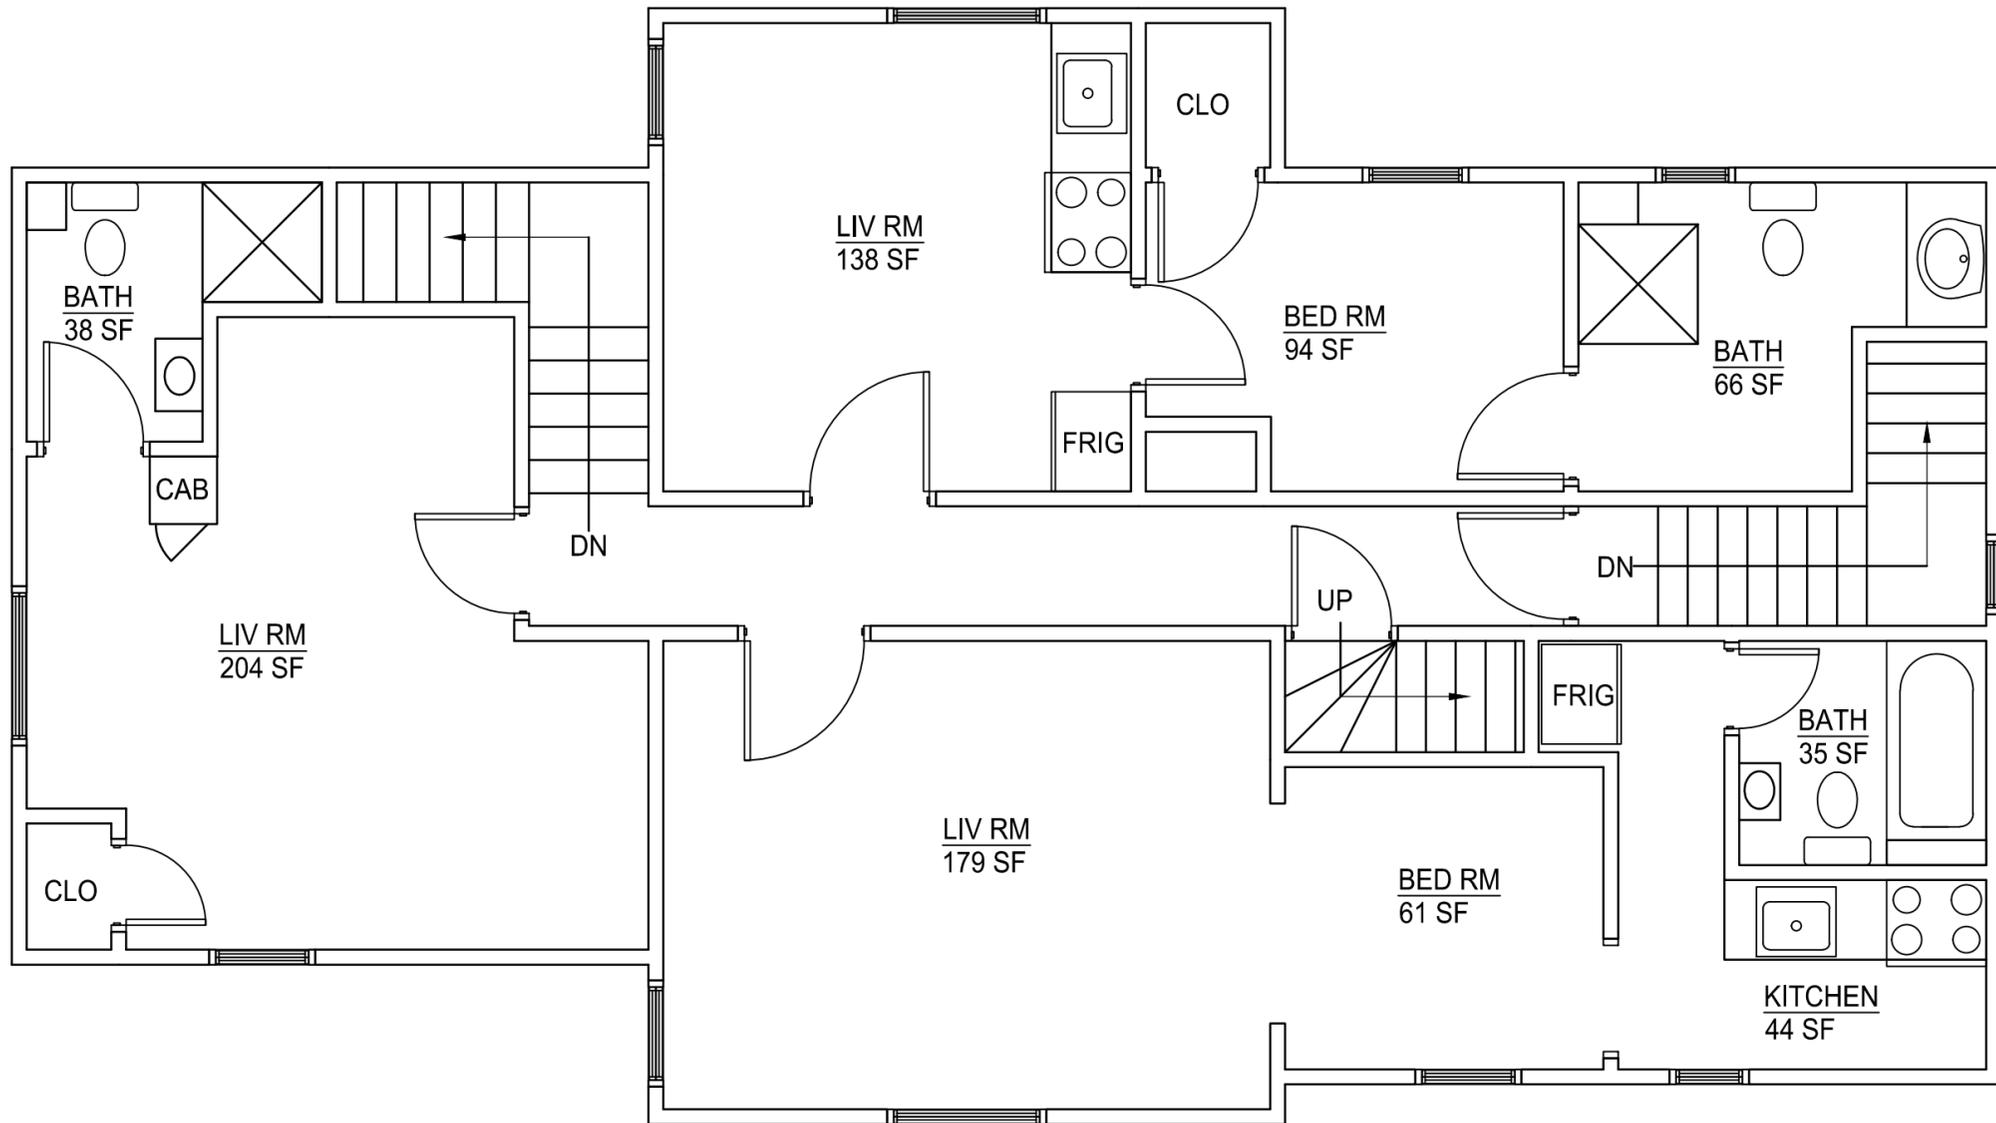

James Dudzinski
 ARCHITECT
 12306 Volpe
 Sterling Heights, MI.
 PH. (586) 864-6930

SHEET TITLE:
EX 2ND FLOOR
 SCALE: 1/4"=1'-0"

PROJECT LOCATION:
**413 S DIVISION ANN
 ARBOR, MI**

PROJECT TITLE:
**DRAWINGS FOR
 ZBA**


MARK:	DATE:	ISSUED FOR:
	4/26/22	DRAWN

SHEET NO:
 10 OF 15

A-10



SHEET SIZE 13X19

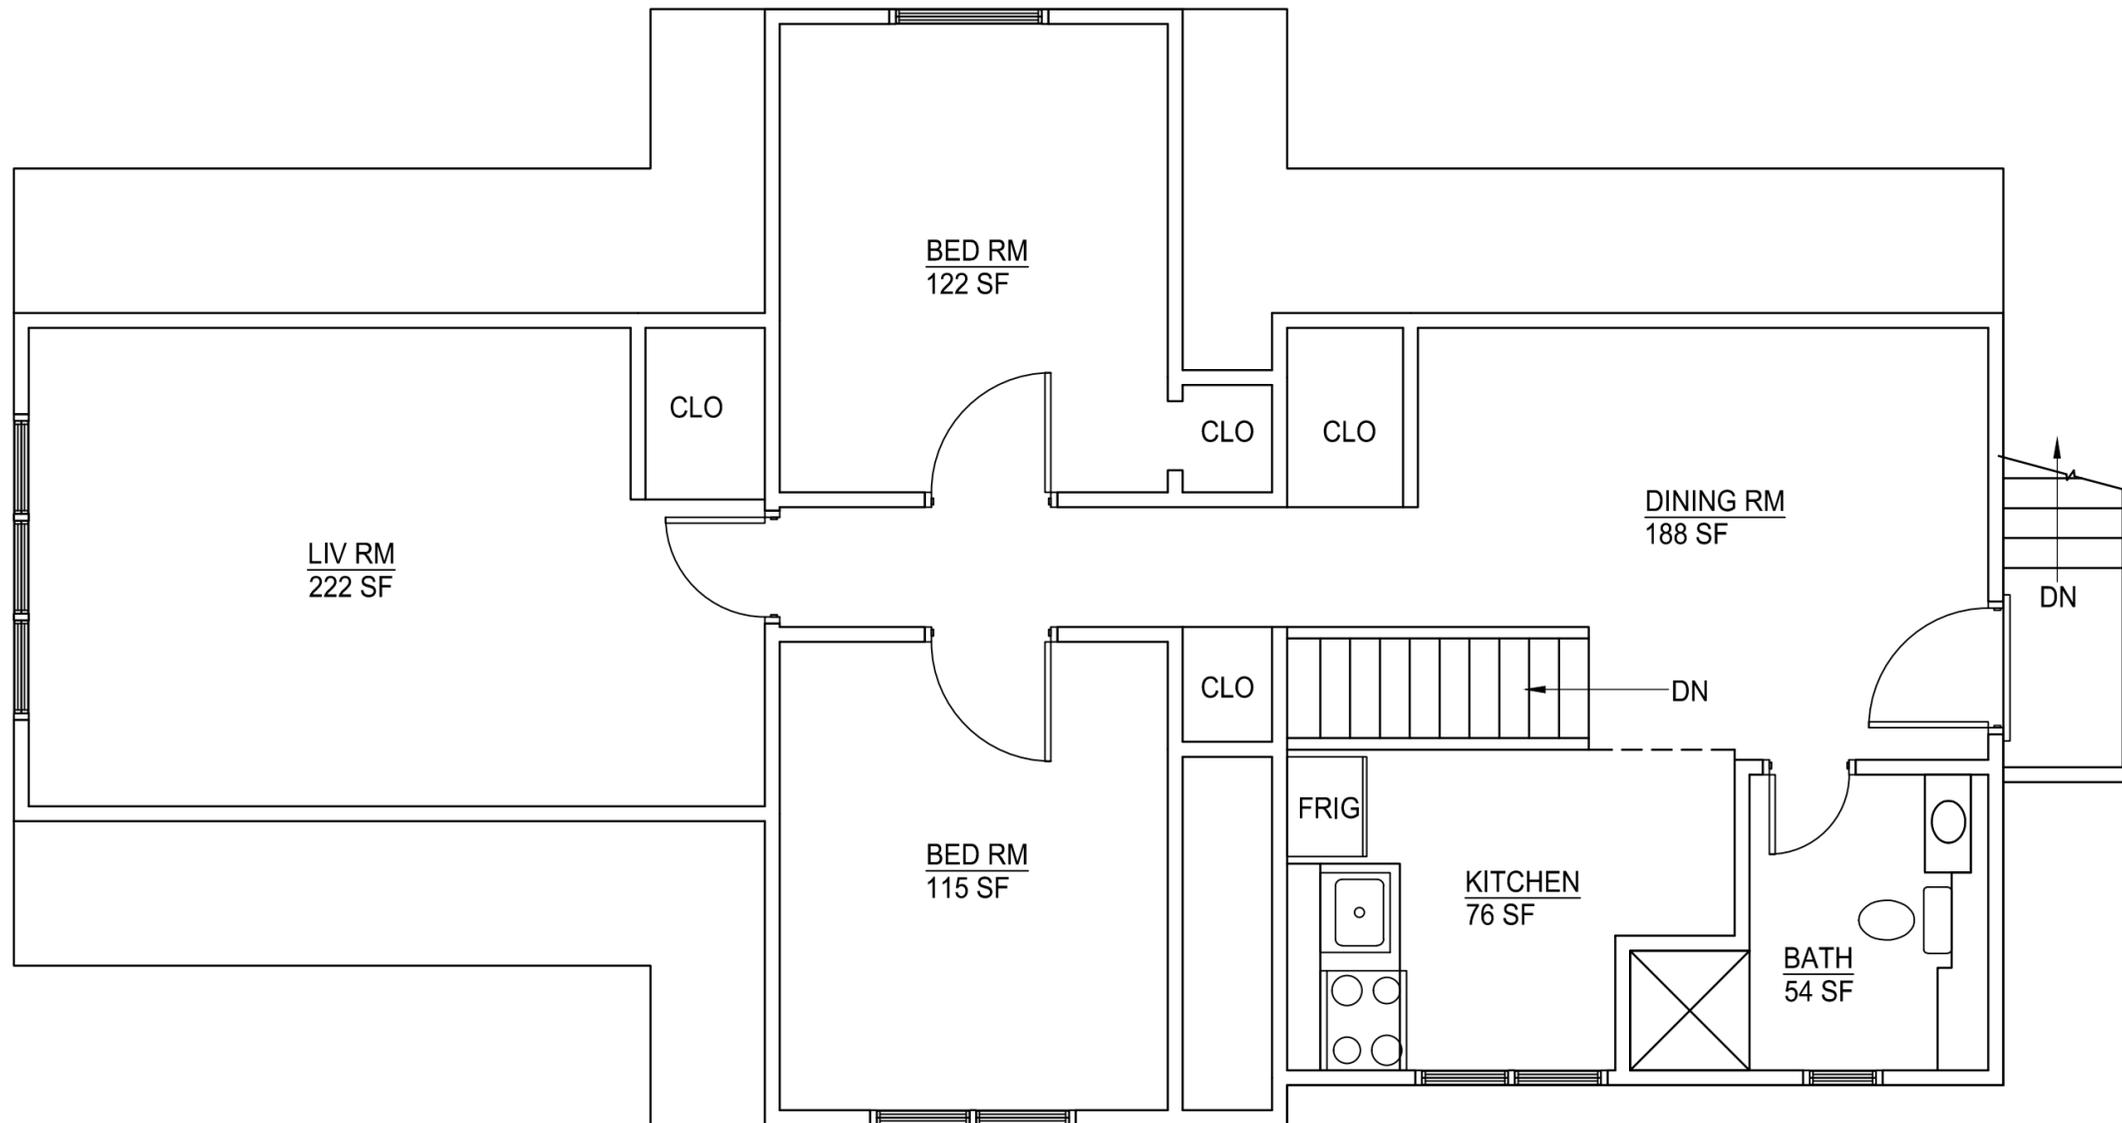

James Dudzinski
 ARCHITECT
 12306 Volpe
 Sterling Heights, MI.
 PH. (586) 864-6930

SHEET TITLE:
EX 3RD FLOOR
 SCALE: 1/4"=1'-0"


PROJECT LOCATION:
**413 S DIVISION ANN
 ARBOR, MI**

PROJECT TITLE:
**DRAWINGS FOR
 ZBA**


MARK:	DATE:	ISSUED FOR:
	4/26/22	DRAWN

SHEET NO:
 11 OF 15

A-11

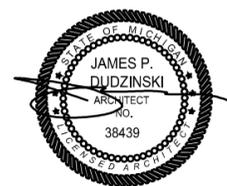

SHEET SIZE 13X19

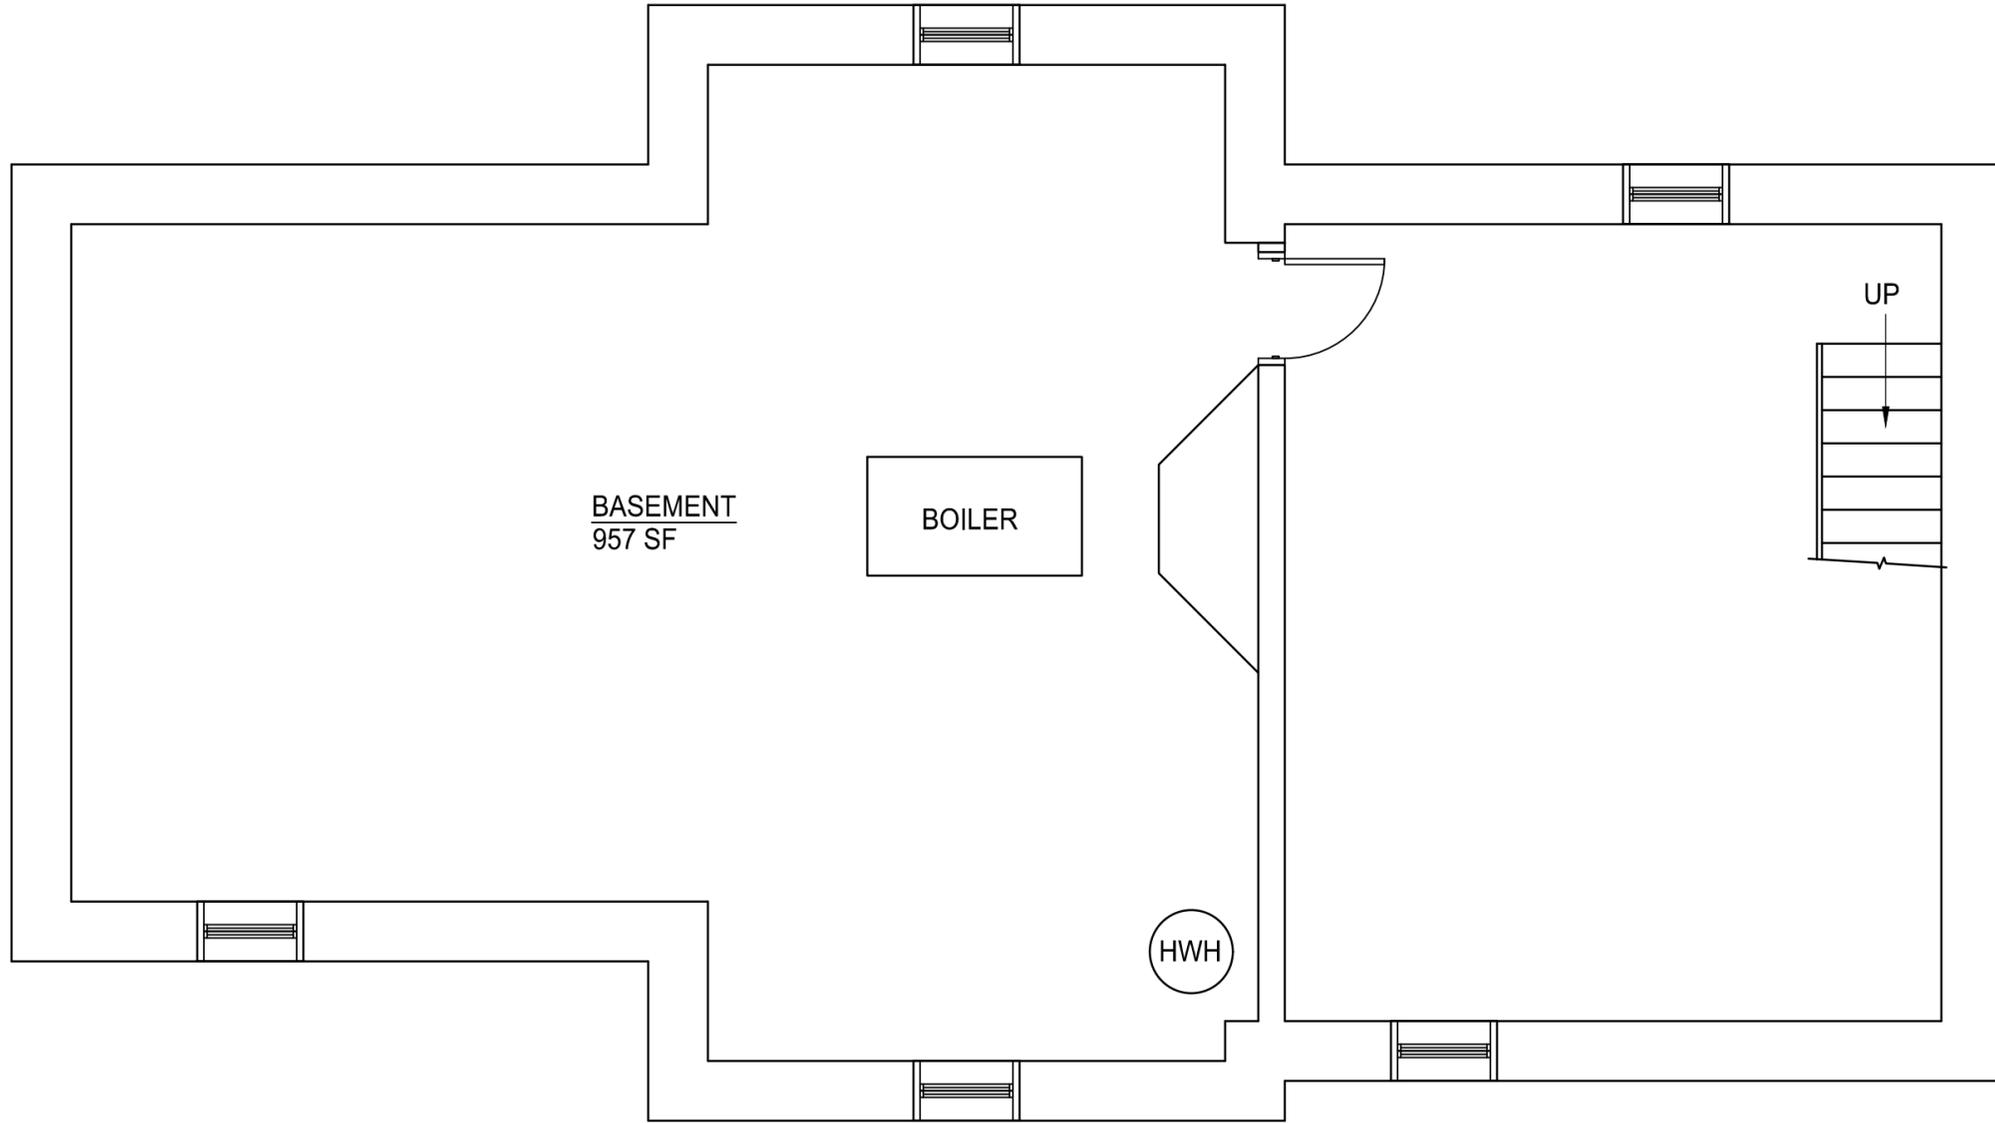

James Dudzinski
 ARCHITECT
 12306 Volpe
 Sterling Heights, MI.
 PH. (586) 864-6930

SHEET TITLE:
EX BASEMENT
 SCALE: 1/4"=1'-0"

PROJECT LOCATION:
**413 S DIVISION ANN
 ARBOR, MI**

PROJECT TITLE:
**DRAWINGS FOR
 ZBA**

MARK:	DATE:	ISSUED FOR:
	4/26/22	DRAWN

SHEET NO:
 12 OF 15

A-12



SHEET SIZE 13X19