


H:\Projects\84161\Drawn\84161 Esasements.dwg, Boundary Sketch 1 of 9, 2/13/2008 1:16:24 PM, DBimbrver

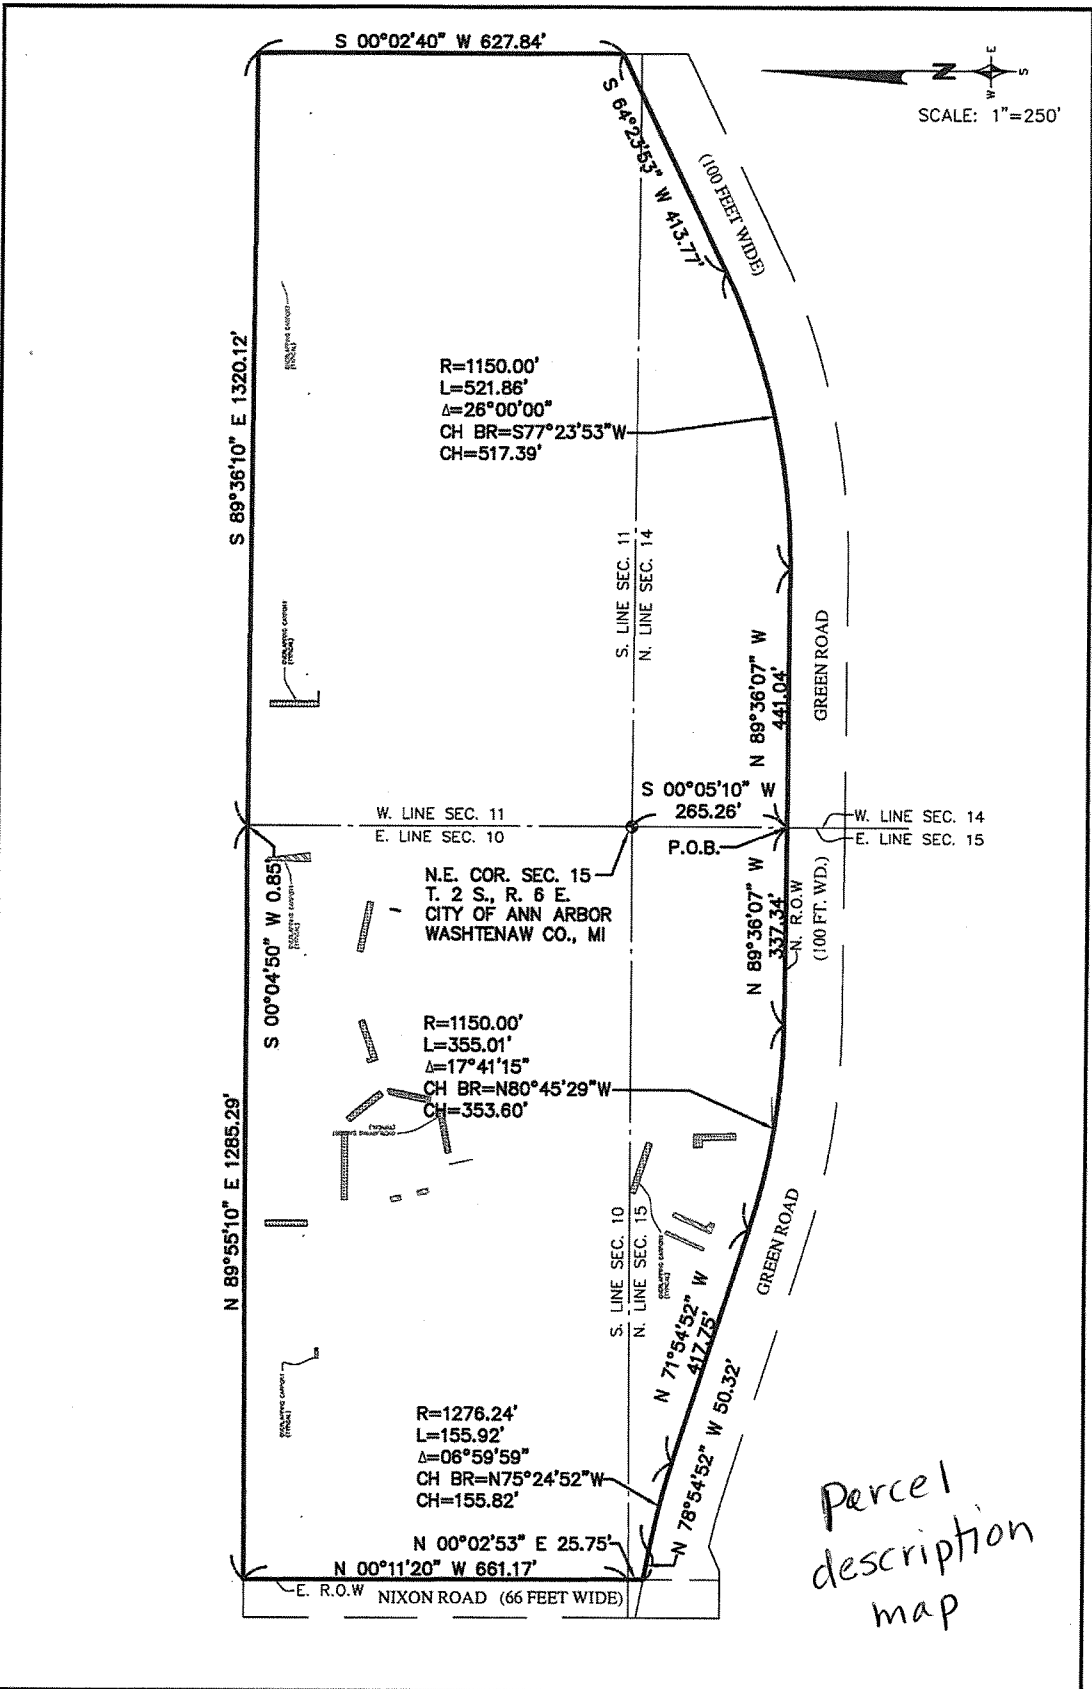

REVISIONS		
ITEM	DATE	BY

**PROPERTY SKETCH**  
**WINDEMERE APARTMENTS**  
 ANN ARBOR, MICHIGAN


**Z E I M E T W O Z N I A K**  
 & ASSOCIATES  
 Civil Engineers & Land Surveyors  
 40024 GRAND RIVER AVE, SUITE 100  
 NOVI, MICHIGAN 48375  
 P: (248) 442-1101 F: (248) 442-1241 www.zeimetwozniak.com

DATE	SCALE
12/11/07	HOR: 1" = 250'
DESIGNED BY	FIELD BOOK NO.
DRAWN BY	JOB NO.
AJ	84161
	SHEET NO.
	1 OF 9

© COPYRIGHT 2007

H:\Projects\041611\Drawings\041611 Easements.dwg, Sanitary Easement, 3 of 9, 2/13/2008 1:16:05 PM, DBlinbvr

MATCH LINE SHEET 4 OF 9

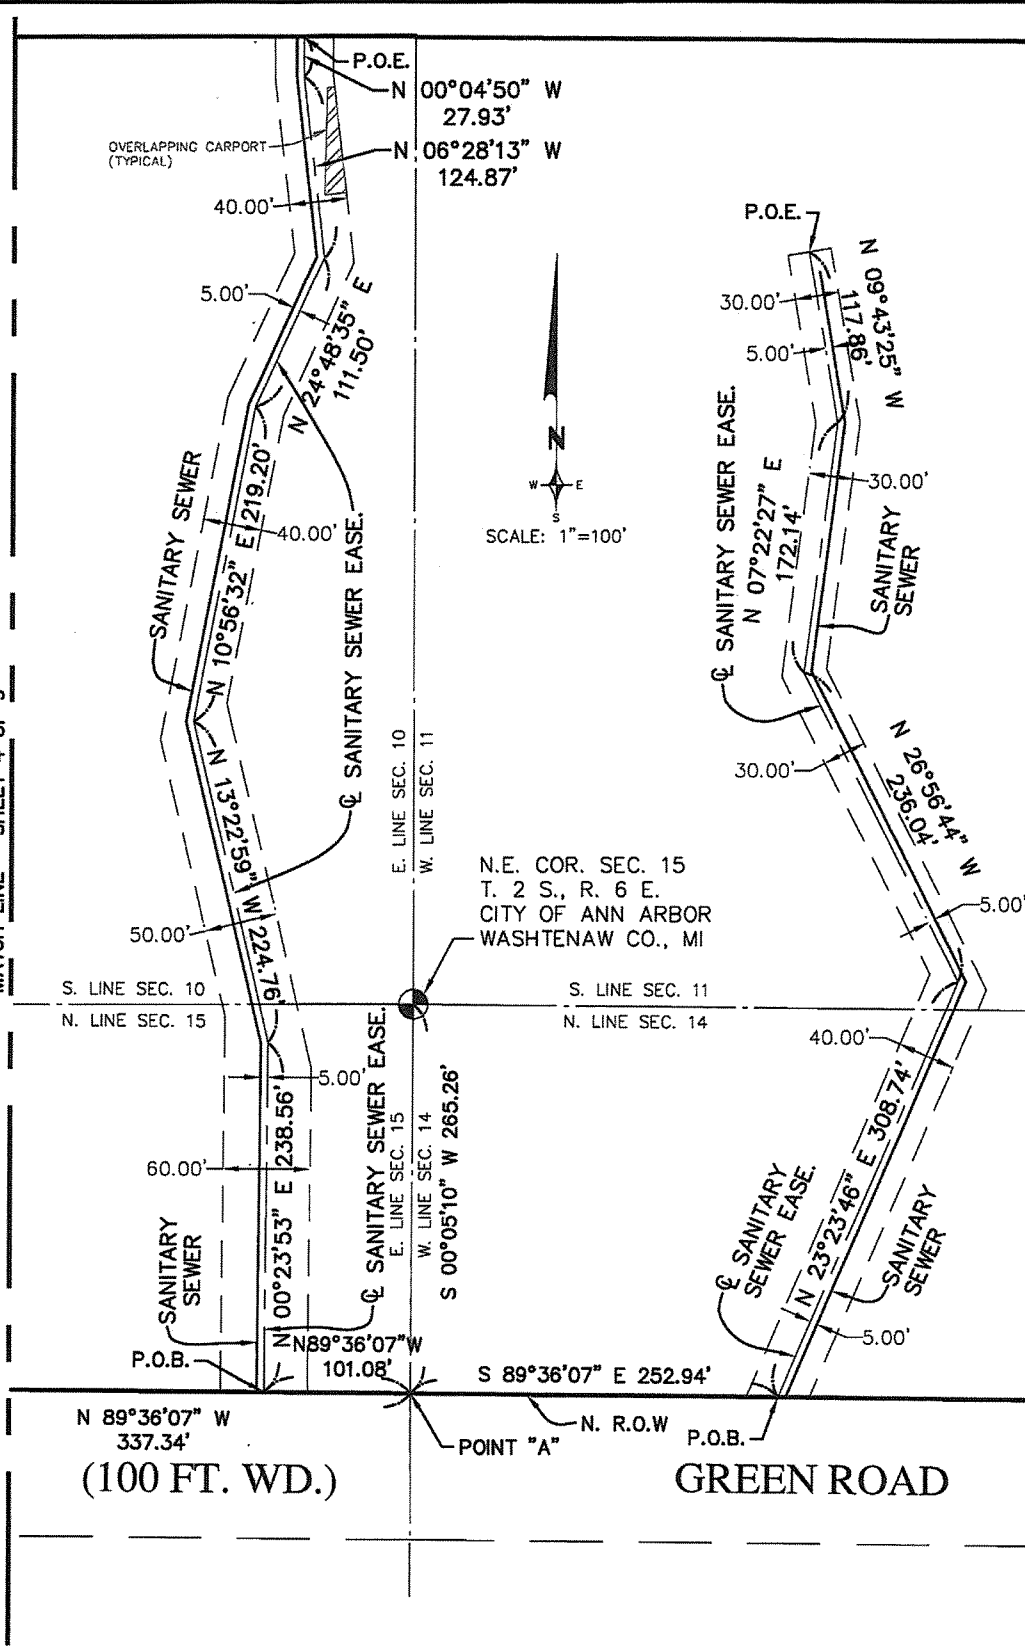

**REVISIONS**



ITEM	DATE	BY
ADD CARPORTS	2-13-08	EM

**SANITARY EASEMENT**  
**WINDEMERE APARTMENTS**  
 ANN ARBOR, MICHIGAN  
  
**ZIMET WOZNIAK & ASSOCIATES**  
 Civil Engineers & Land Surveyors  
 40024 GRAND RIVER AVE, SUITE 100  
 NOVI, MICHIGAN 48375  
 P: (248) 442-1101 F: (248) 442-1241 www.zimetwozniak.com

DATE	SCALE
12/11/07	HOR: 1" = 100'
DESIGNED BY	FIELD BOOK NO.
DRAWN BY	JOB NO.
AJ	84161
	SHEET NO.
	3 OF 9

© COPYRIGHT 2007

H:\Projects\84161\Drawings\Easements.dwg - Sanitary Easement - 4 of 9 - 2/13/2008 1:15:48 PM - DBimbrver

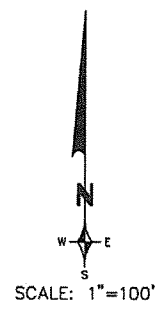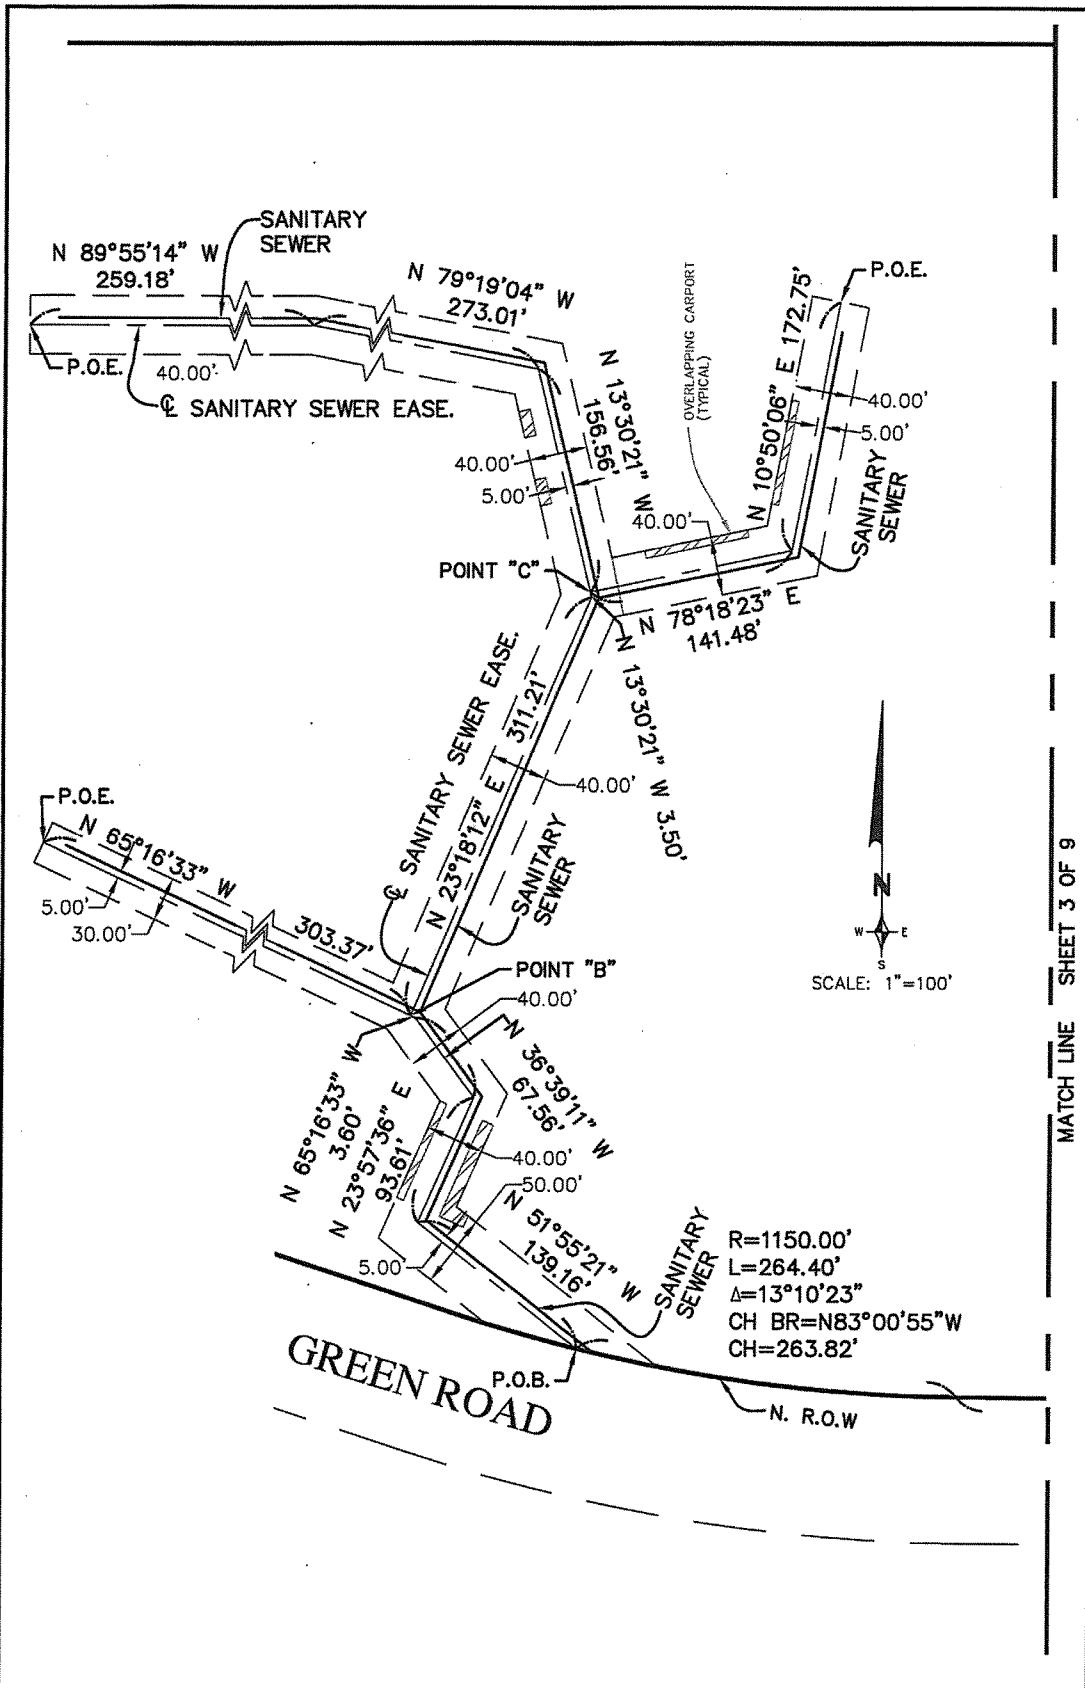

MATCH LINE SHEET 3 OF 9

REVISIONS		
ITEM	DATE	BY
ADD CARPORTS	2-13-08	EM

**SANITARY EASEMENT  
WINDEMERE APARTMENTS  
ANN ARBOR, MICHIGAN**


**ZEIMET WOZNIAK**  
& ASSOCIATES

Civil Engineers & Land Surveyors  
40024 GRAND RIVER AVE, SUITE 100  
NOVI, MICHIGAN 48375  
P: (248) 442-1101 F: (248) 442-1241 www.zeimetwozniak.com

DATE	SCALE
12/11/07	HOR: 1" = 100'
DESIGNED BY	FIELD BOOK NO.
JOB NO.	84161
DRAWN BY	SHEET NO.
AJ	4 OF 9

© COPYRIGHT 2007

H:\Projects\84161\Drawings\Easements.dwg, Watermain.Ease, 6 of 9, 2/13/2008 1:15:25 PM, DBImbrver

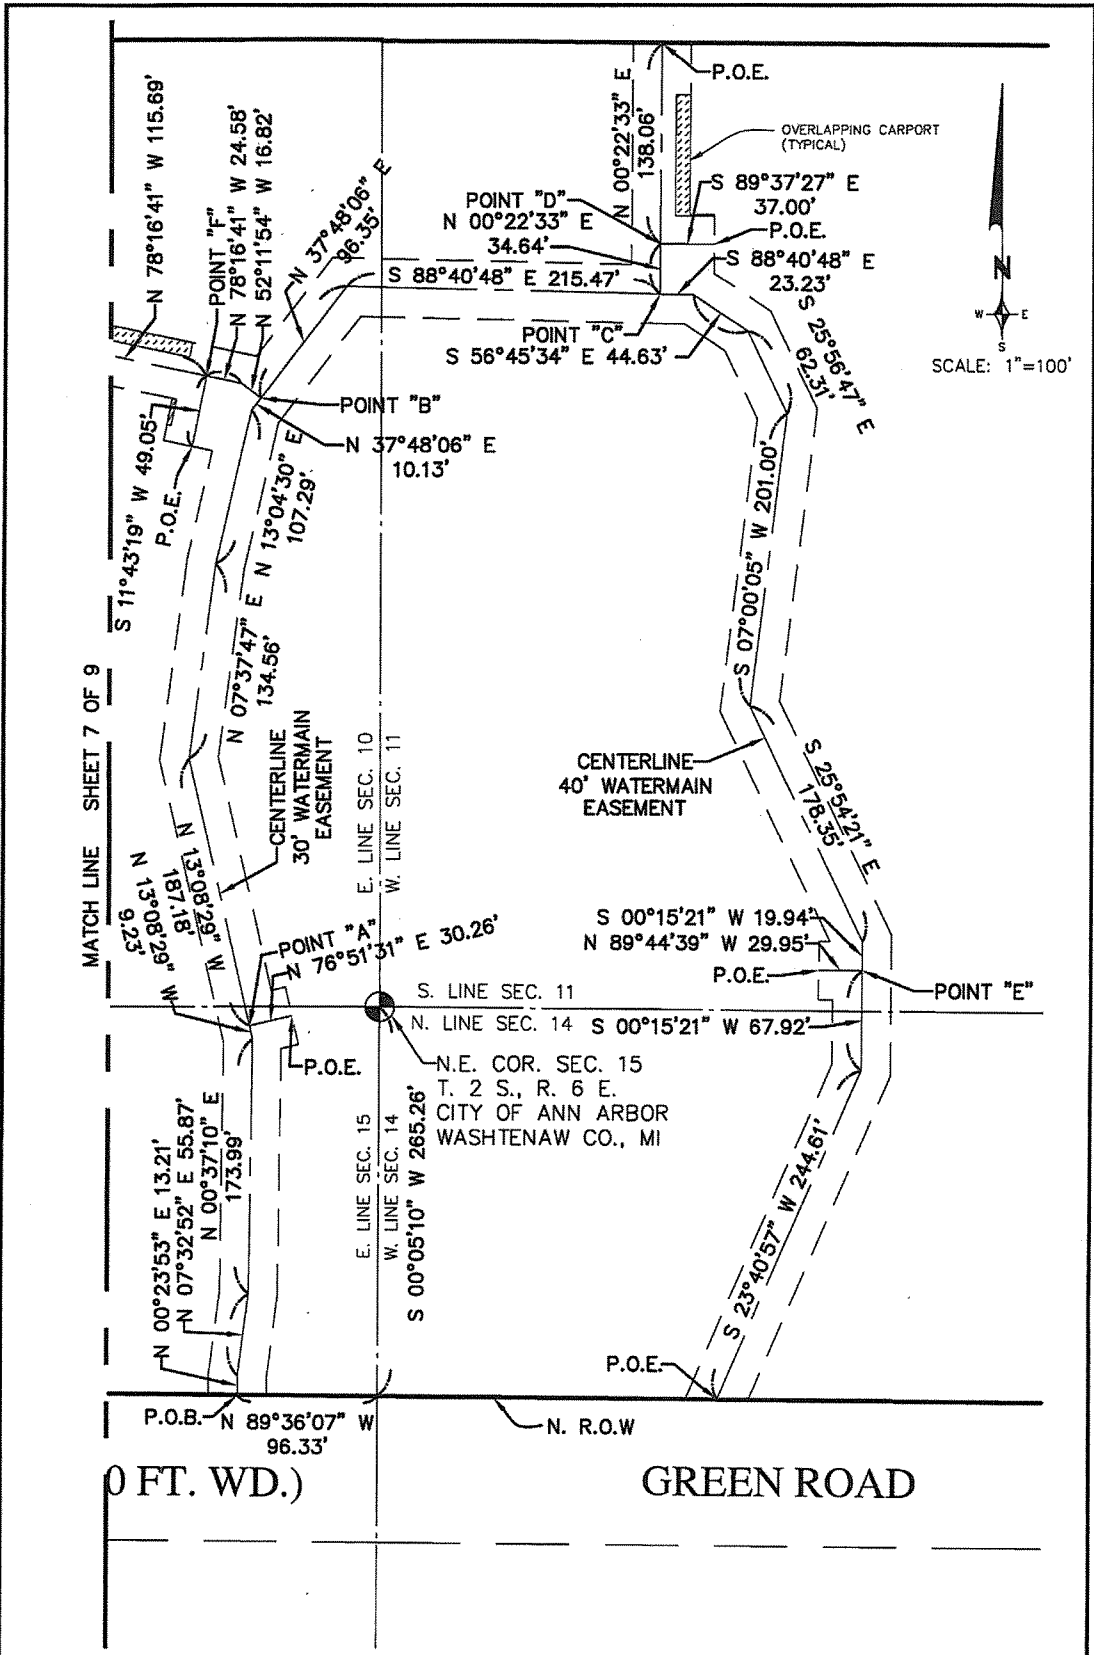

REVISIONS		
ITEM	DATE	BY
ADD CARPORTS	2-13-08	EM



**WATERMAIN EASEMENT  
WIDEMERE APARTMENTS  
ANN ARBOR, MICHIGAN**

**Z E I M E T W O Z N I A K**  
& ASSOCIATES  
Civil Engineers & Land Surveyors  
40024 GRAND RIVER AVE, SUITE 100  
NOVI, MICHIGAN 48375  
P: (248) 442-1101 F: (248) 442-1241 www.zeimetwozniak.com

DATE	12/11/07	SCALE	HOR: 1" = 100'
DESIGNED BY	JOB NO.	FIELD BOOK NO.	
DRAWN BY	84161		
AJ	SHEET NO.		
	6 OF 9		

© COPYRIGHT 2007

H:\Projects\84161\Drawings\Easements.dwg, Watermain Easement, 7 of 9, 2/13/2008 1:15:12 PM, DBImbrver

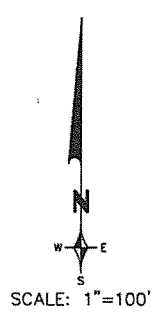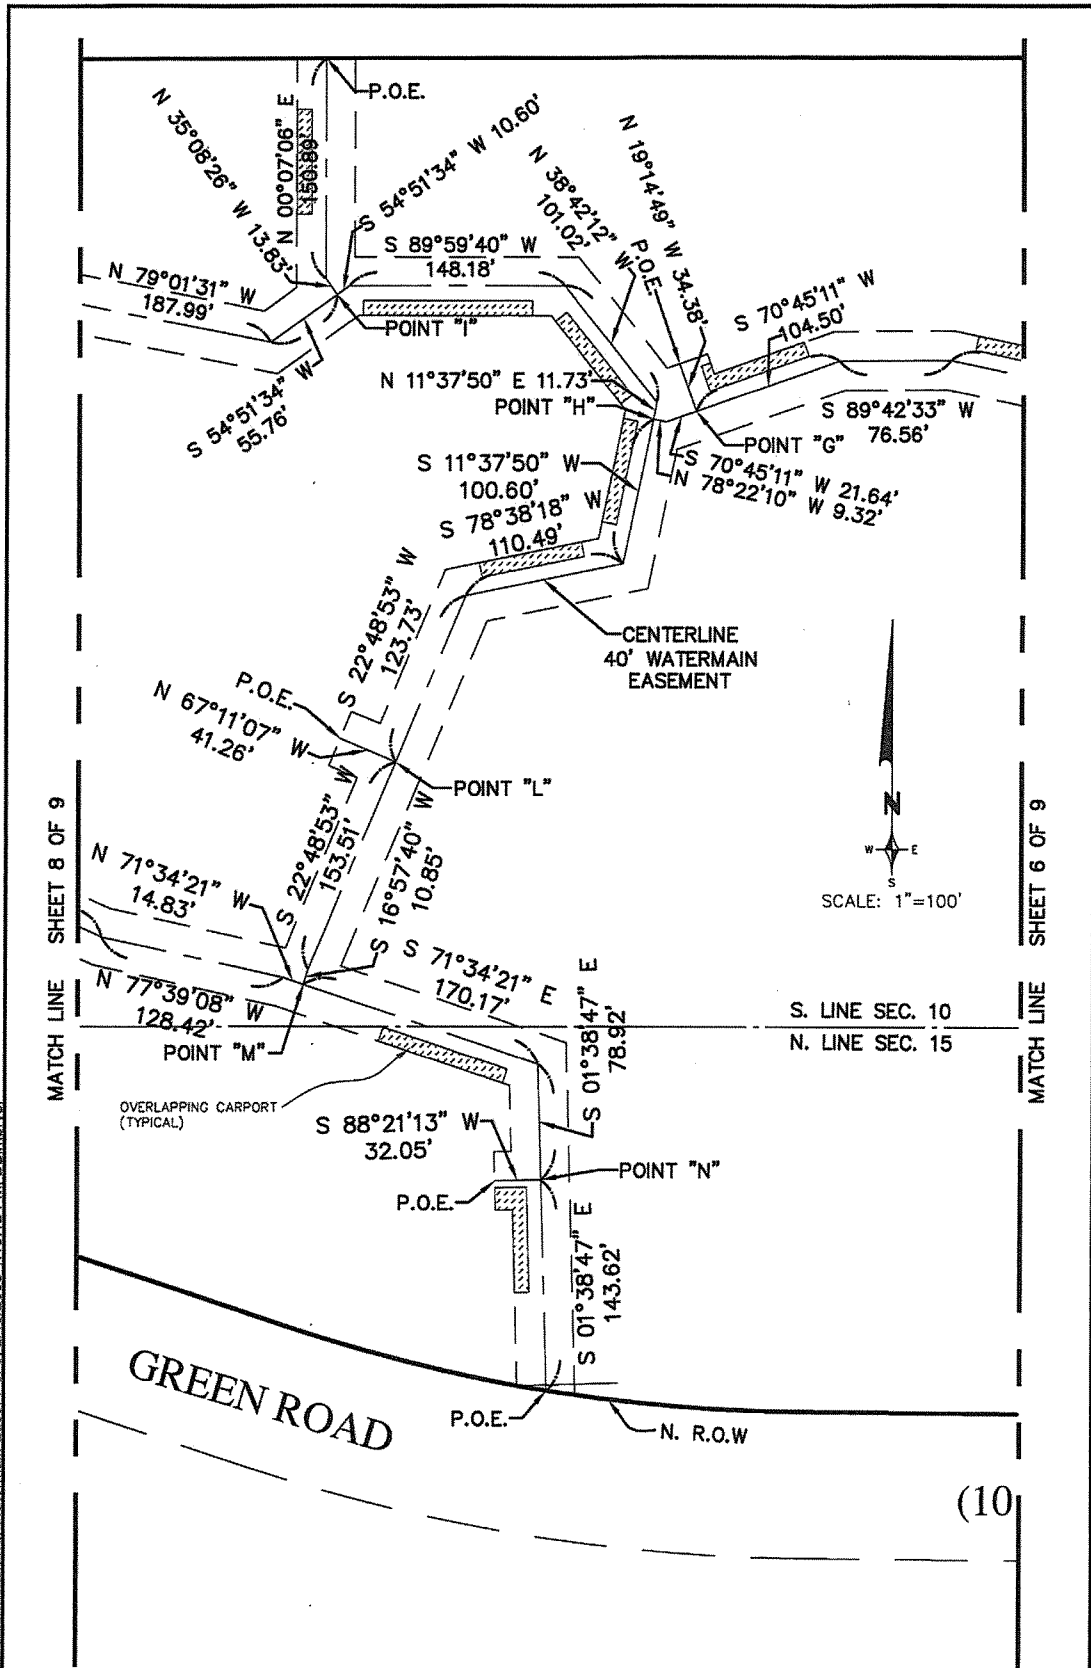

REVISIONS		
ITEM	DATE	BY
ADD CARPORTS	2-13-08	EM



**WATERMAIN EASEMENT  
WINDEMERE APARTMENTS  
ANN ARBOR, MICHIGAN**

**ZEIMET WOZNAK**  
& ASSOCIATES  
Civil Engineers & Land Surveyors  
40024 GRAND RIVER AVE, SUITE 100  
NOVI, MICHIGAN 48375  
P: (248) 442-1101 F: (248) 442-1241 www.zeimetwozniak.com

DATE	12/11/07	SCALE HOR: 1" = 100' FIELD BOOK NO.
DESIGNED BY	JOB NO. <b>84161</b>	© COPYRIGHT 2007
DRAWN BY AJ	SHEET NO. <b>7 OF 9</b>	

(10)

H:\Projects\84161\Drawings\84161 Easements.dwg, Watermain Easement, 8 of 9, 2/13/2008 1:14:59 PM, D:\imbrvr

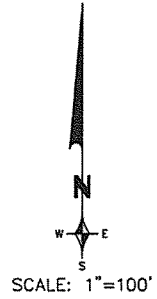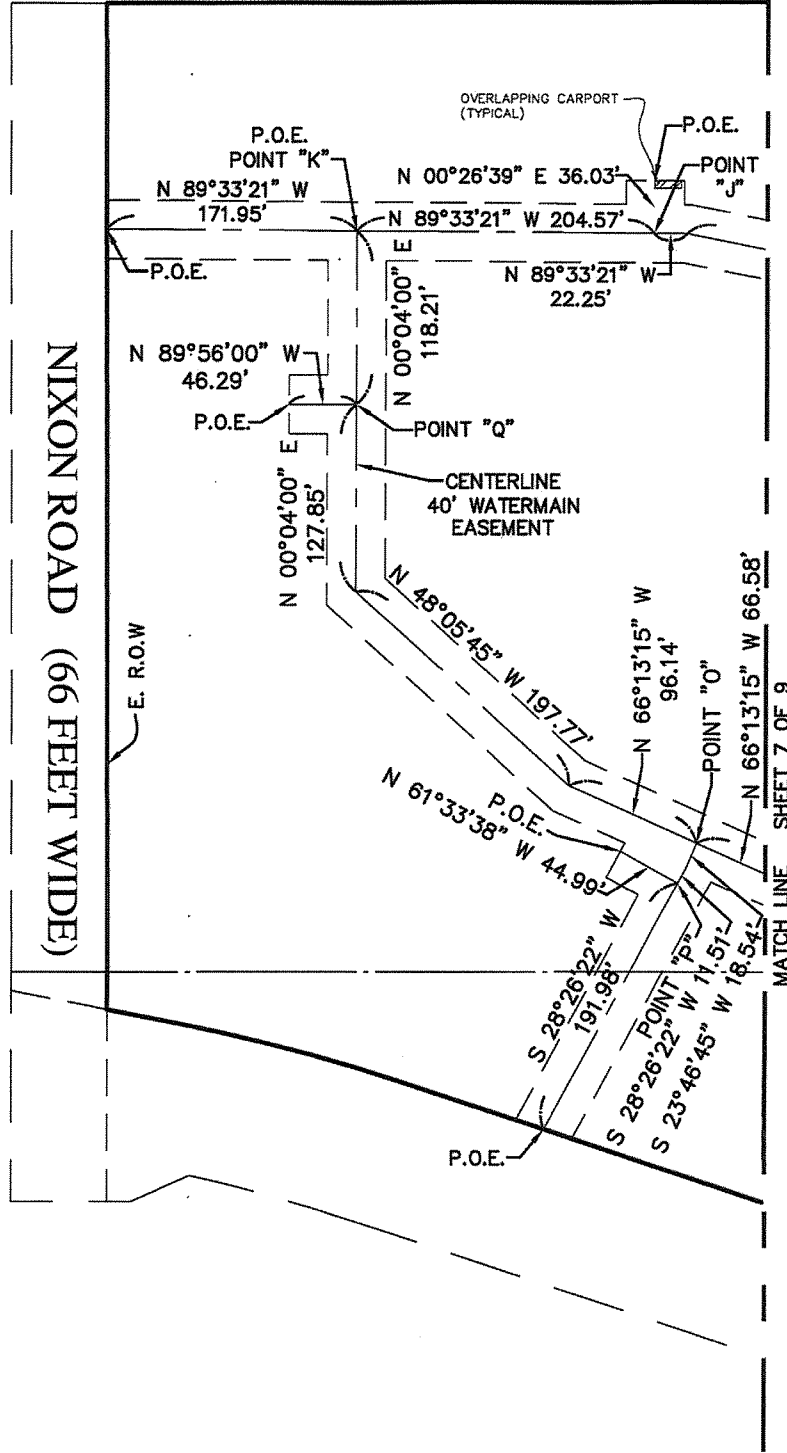

REVISIONS		
ITEM	DATE	BY
ADD CARPORTS	2-13-08	EM

**WATERMAIN EASEMENT  
 WINDEMERE APARTMENTS  
 ANN ARBOR, MICHIGAN**

**Z E I M E T W O Z N I A K**  
 & ASSOCIATES

Civil Engineers & Land Surveyors  
 40024 GRAND RIVER AVE, SUITE 100  
 NOVI, MICHIGAN 48375  
 P: (248) 442-1101 F: (248) 442-1241 www.zeimetwozniak.com

<b>DATE</b> 12/11/07	<b>SCALE</b> HOR: 1" = 100'
<b>DESIGNED BY</b>	<b>JOB NO.</b> <b>84161</b>
<b>DRAWN BY</b> AJ	<b>SHEET NO.</b> <b>8 OF 9</b>

© COPYRIGHT 2007