




Easement Area -
See next page for
detail.

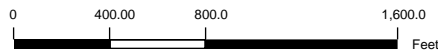

1: 9,600



NOTE: Parcels may not be to scale.

The information contained in this cadastral map is used to locate, identify and inventory parcels of land in Washtenaw County for appraisal and taxing purposes only and is not to be construed as a "survey description". The information is provided with the understanding that the conclusions drawn from such information are solely the responsibility of the user. Any assumption of legal status of this data is hereby disclaimed.

EXHIBIT A
SITE 3252
 THE CITY OF ANN ARBOR

NORTHWEST CORNER
 SECTION 16
 T3S, R6E
 PITTSFIELD TOWNSHIP

E. ELLSWORTH ROAD
 NORTH LINE, SECTION 16

P.O.C.
 NORTH 1/4 CORNER
 SECTION 16
 T3S, R6E
 PITTSFIELD TOWNSHIP

LINE SEGMENT TABLE		
SEGMENT	LENGTH	DIRECTION
L1	102.42'	N88°13'42"E
L2	24.95'	S88°14'33"W




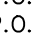
TAX ID
 #L-12-16-200-033


CRS REALTY
 COMPANY LLC
 #L-12-16-
 200-038

RUNWAY ASSOCIATES
 #L-12-16-275-007

NOTE: THIS IS NOT A
 BOUNDARY SURVEY

LEGEND

-  TRANSMISSION LINE
-  EASEMENT AREA
- N 88° E**
 DESCRIBED EASEMENT - BEARINGS BASED
 ON MICHIGAN STATE PLANE COORDINATES,
 NAD83, SOUTH ZONE, INTERNATIONAL FOOT
 SECTION CORNER
-  P.O.B. POINT OF BEGINNING
-  P.O.C. POINT OF COMMENCEMENT

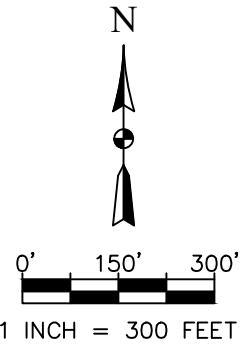

Easement area 42,480 Square Feet



CLIENT:
 INTERNATIONAL TRANSMISSION COMPANY

PROJECT: PIONEER - STATE


JOB: 1054-17-8089

DATE: 9-6-2017

REV.: 10-4-2017

SHEET: 1 OF 2

EXHIBIT A
SITE 3252
THE CITY OF ANN ARBOR

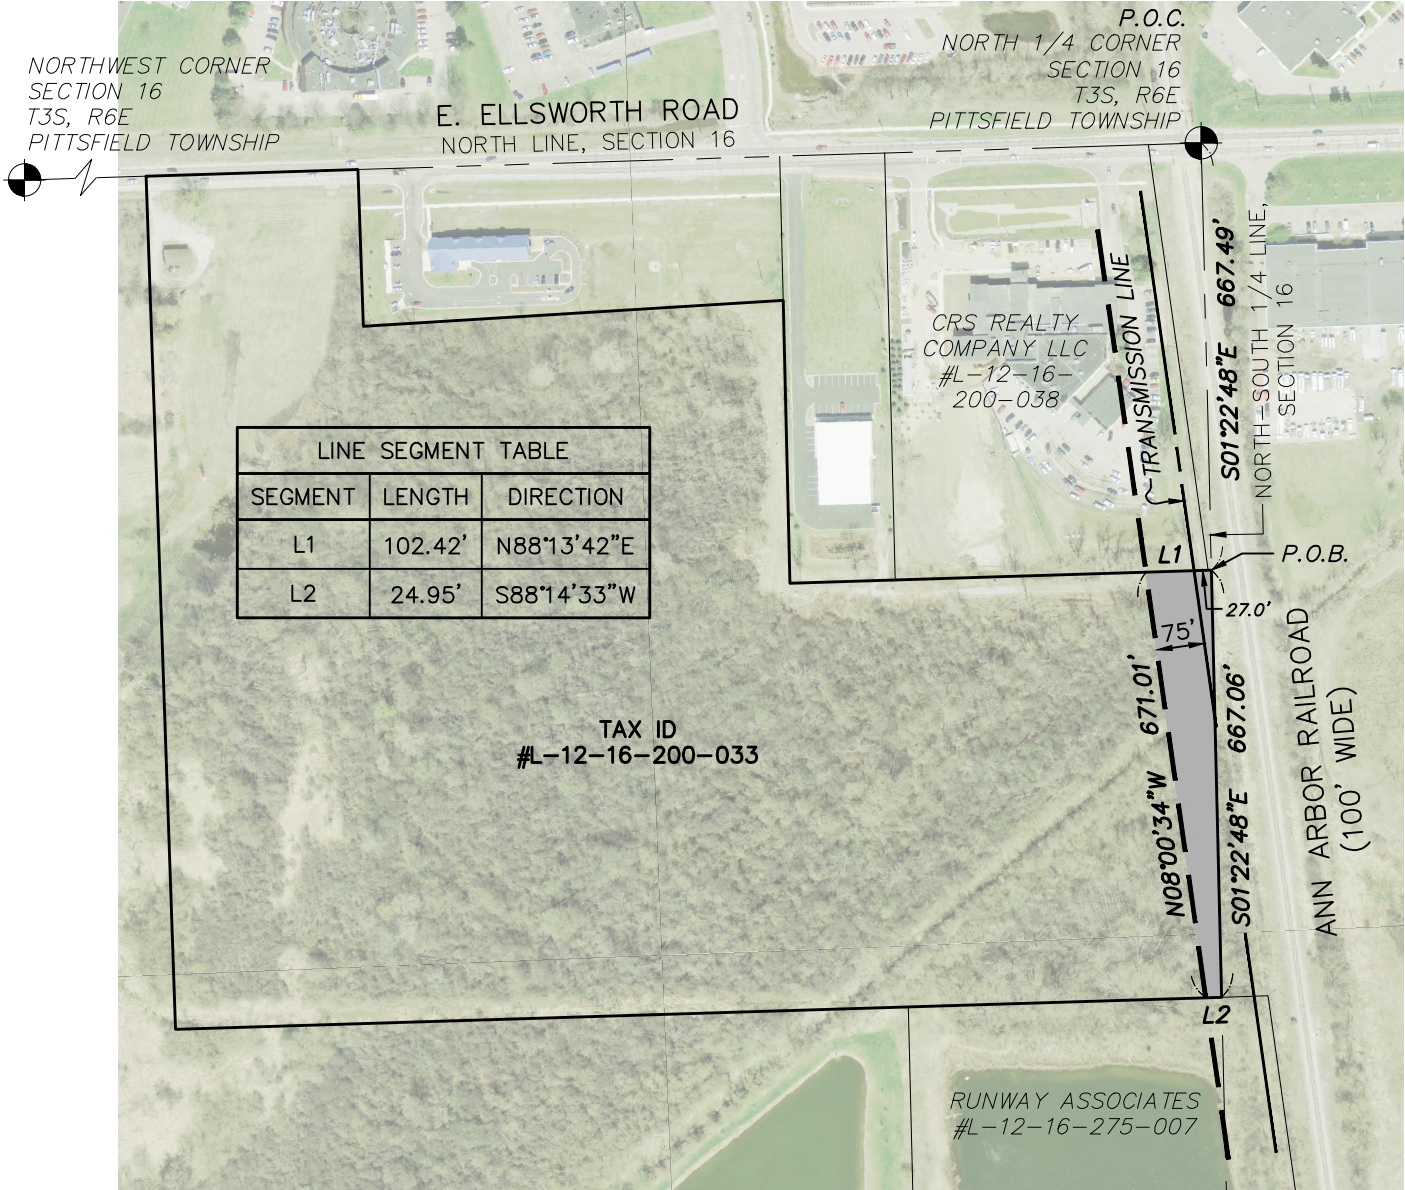





LINE SEGMENT TABLE		
SEGMENT	LENGTH	DIRECTION
L1	102.42'	N88°13'42"E
L2	24.95'	S88°14'33"W


TAX ID
 #L-12-16-200-033

NOTE: THIS IS NOT A
 BOUNDARY SURVEY

DO NOT RECORD

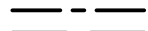LEGEND

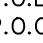-  TRANSMISSION LINE
-  EASEMENT AREA
- N 88° E**
 DESCRIBED EASEMENT – BEARINGS BASED ON MICHIGAN STATE PLANE COORDINATES, NAD83, SOUTH ZONE, INTERNATIONAL FOOT SECTION CORNER
-  P.O.B. POINT OF BEGINNING
-  P.O.C. POINT OF COMMENCEMENT

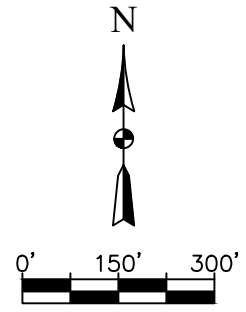

1 INCH = 300 FEET

Easement area 42,480 Square Feet



CLIENT:
 INTERNATIONAL TRANSMISSION COMPANY

PROJECT: PIONEER – STATE

JOB: 1054-17-8089
 DATE: 9-6-2017
 REV.: 10-4-2017
 SHEET: 1 OF 1