


PROJECT VICINITY MAP

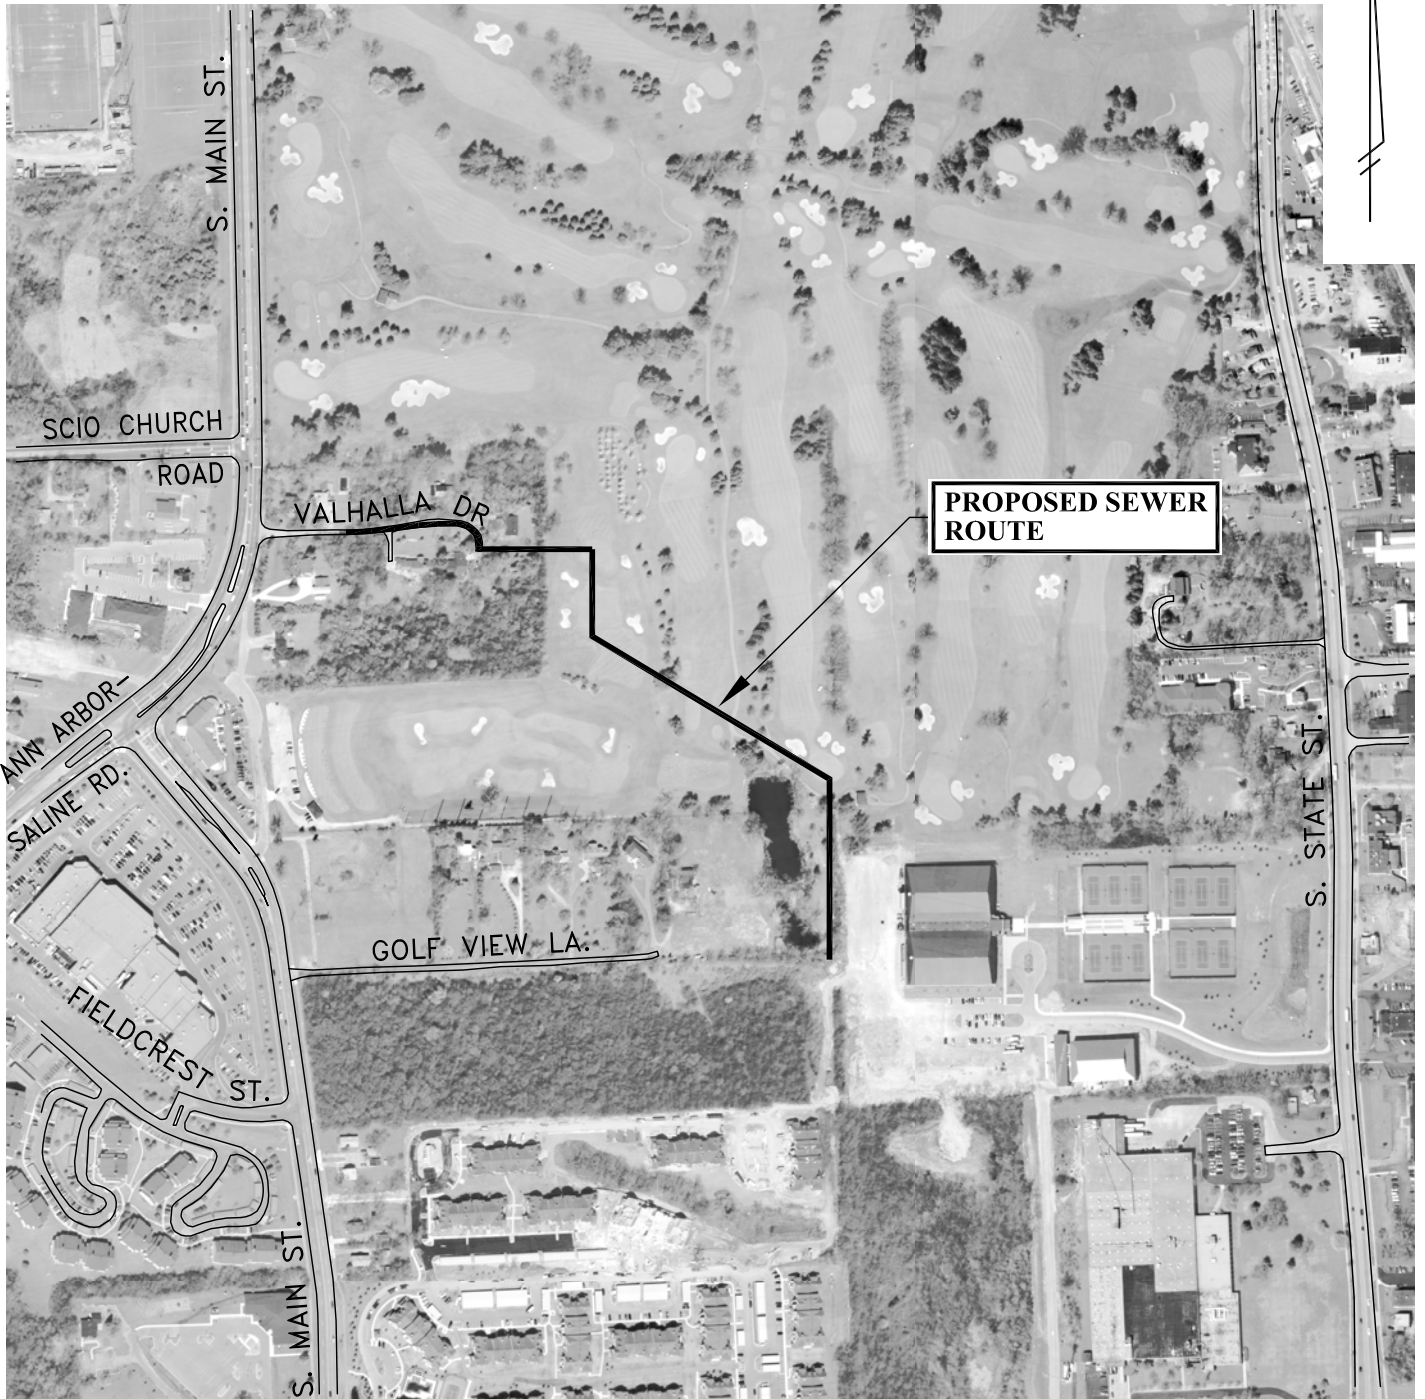

**PROJECT MANAGEMENT SERVICES UNIT
CITY OF ANN ARBOR**

**VALHALLA DRIVE
SANITARY SEWER EXTENSION**

DR. BY	DPF	CH. BY	MGN	DRAWING NO. 2007-082
SCALE	1"=500'	DATE	6-4-08	
INCH				SHEET NO. 1 OF 1