




# EAST STADIUM BLVD. IMPROVEMENT PROJECT CONSTRUCTION PHASING & TEMPORARY TRAFFIC CONTROL

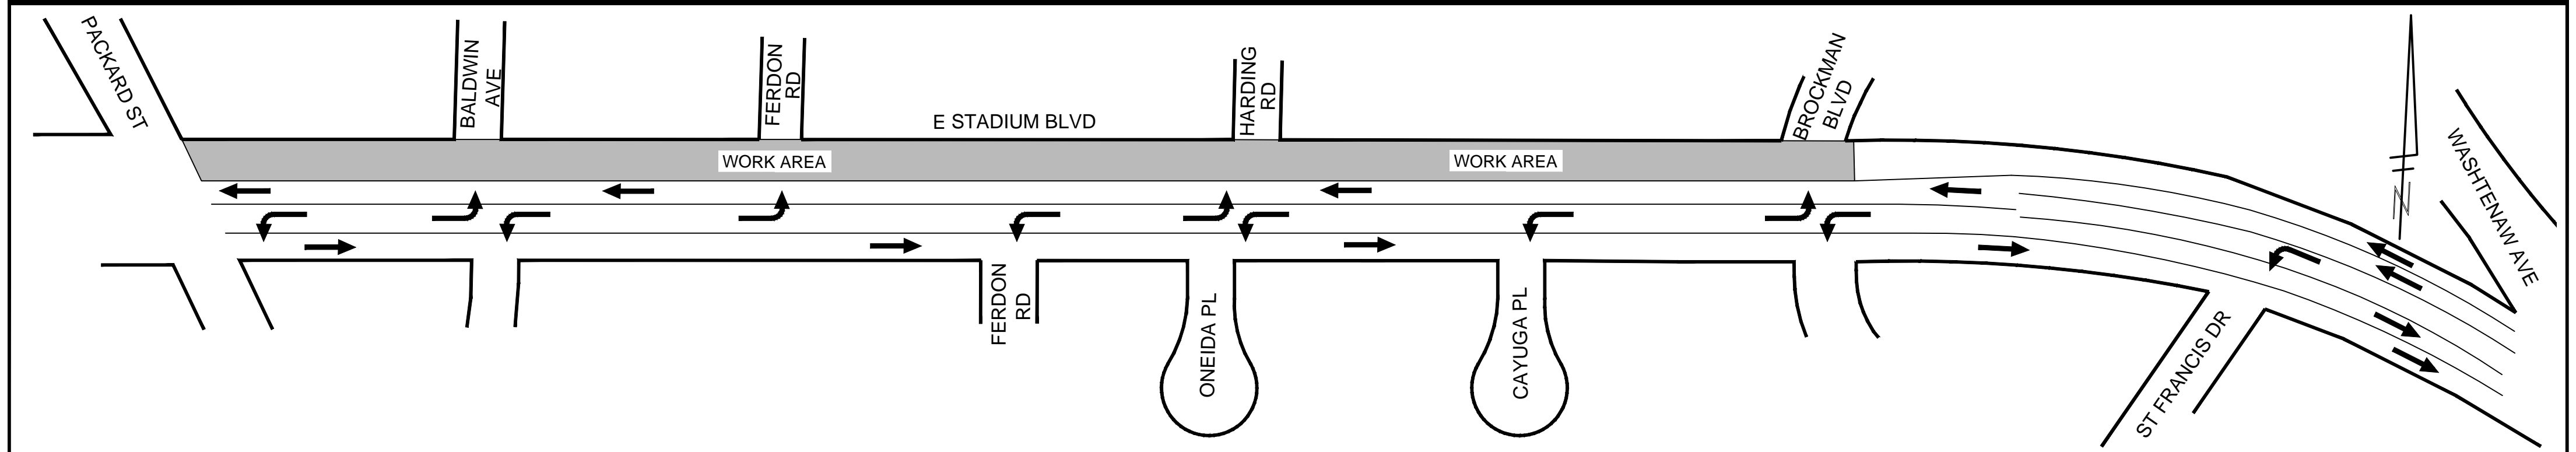


PHASE I - WATER MAIN CONSTRUCTION

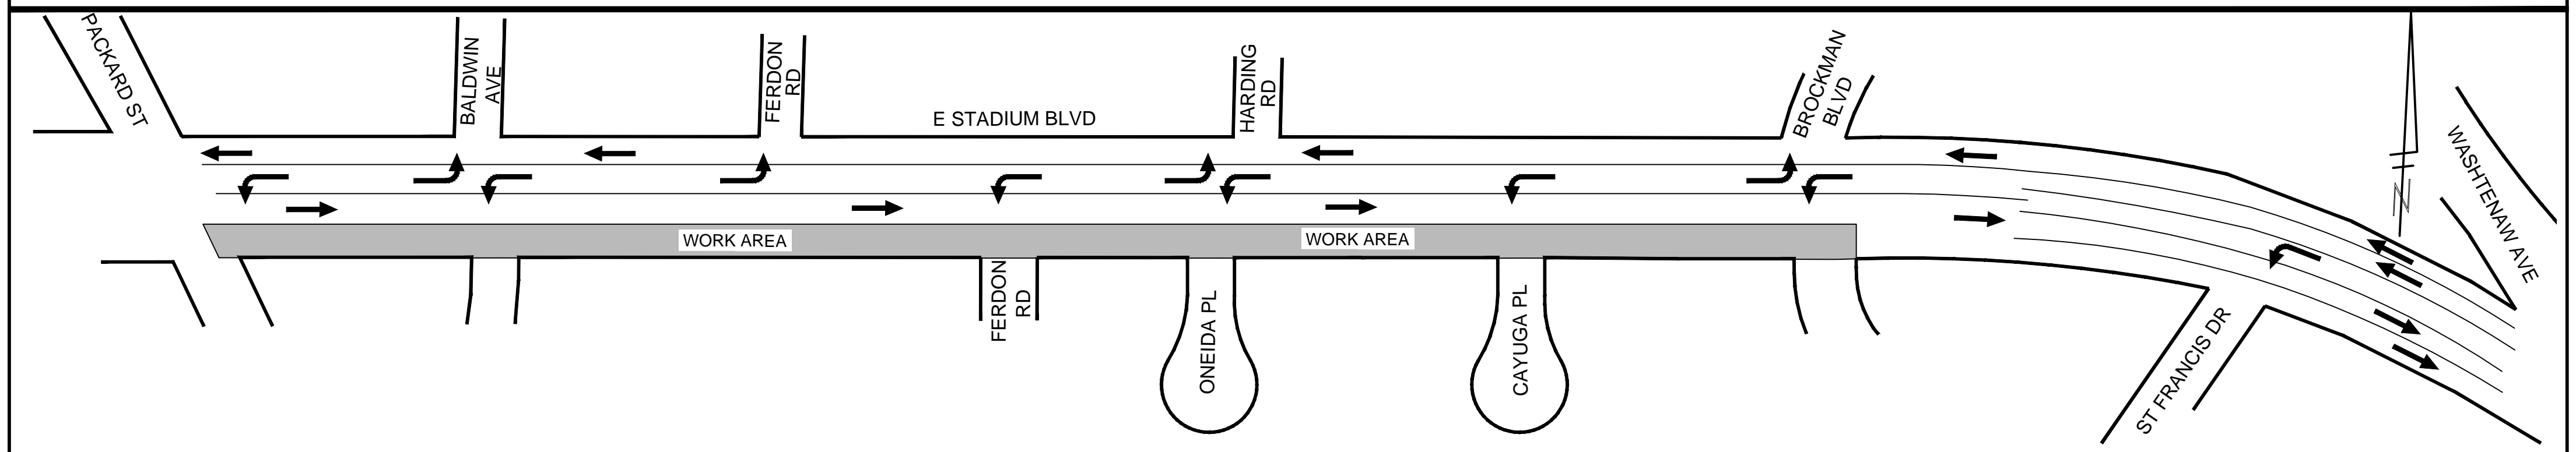


PHASE II & III - WATER MAIN CONSTRUCTION & RESURFACING

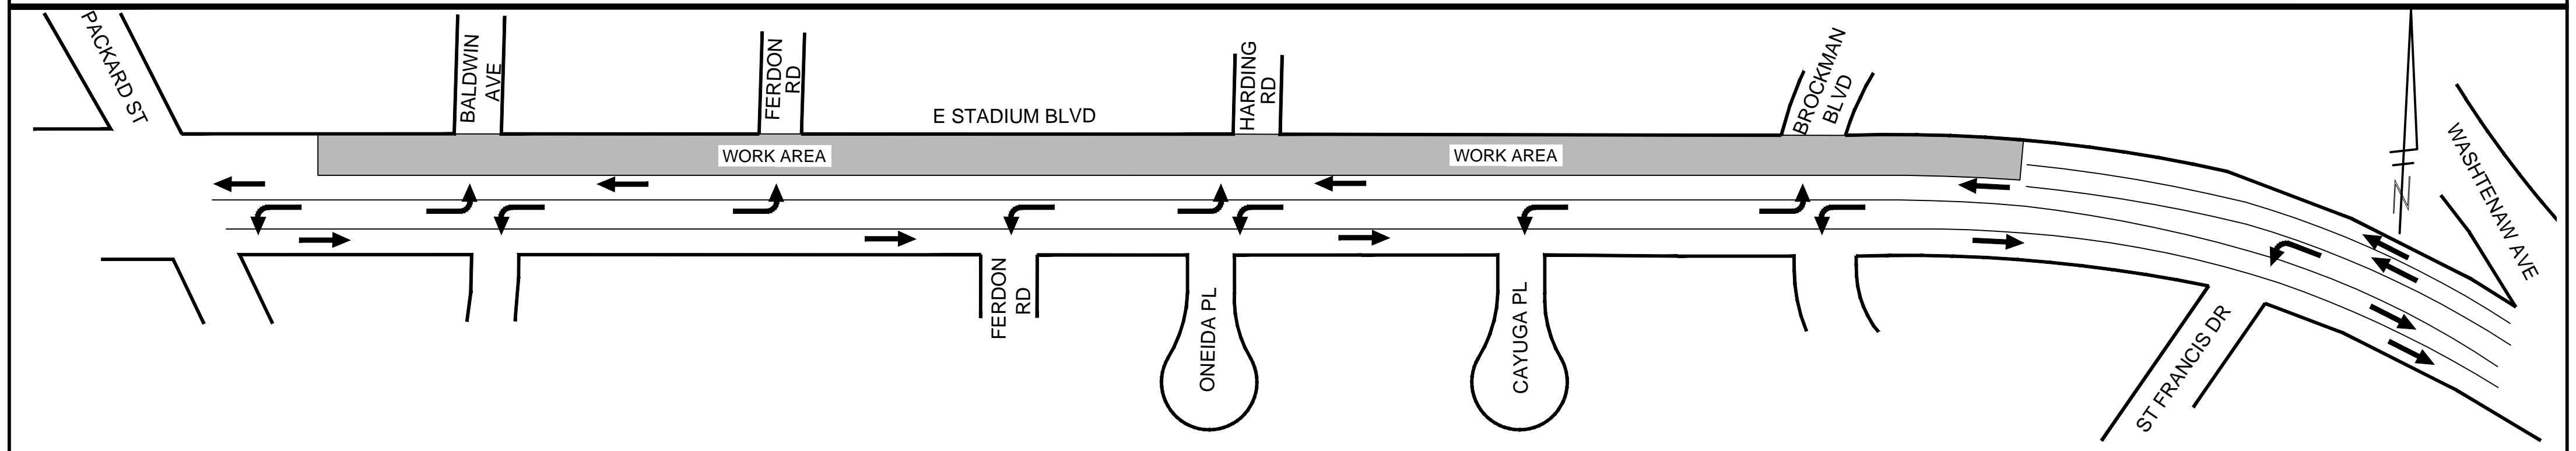


PHASE IV - RESURFACING

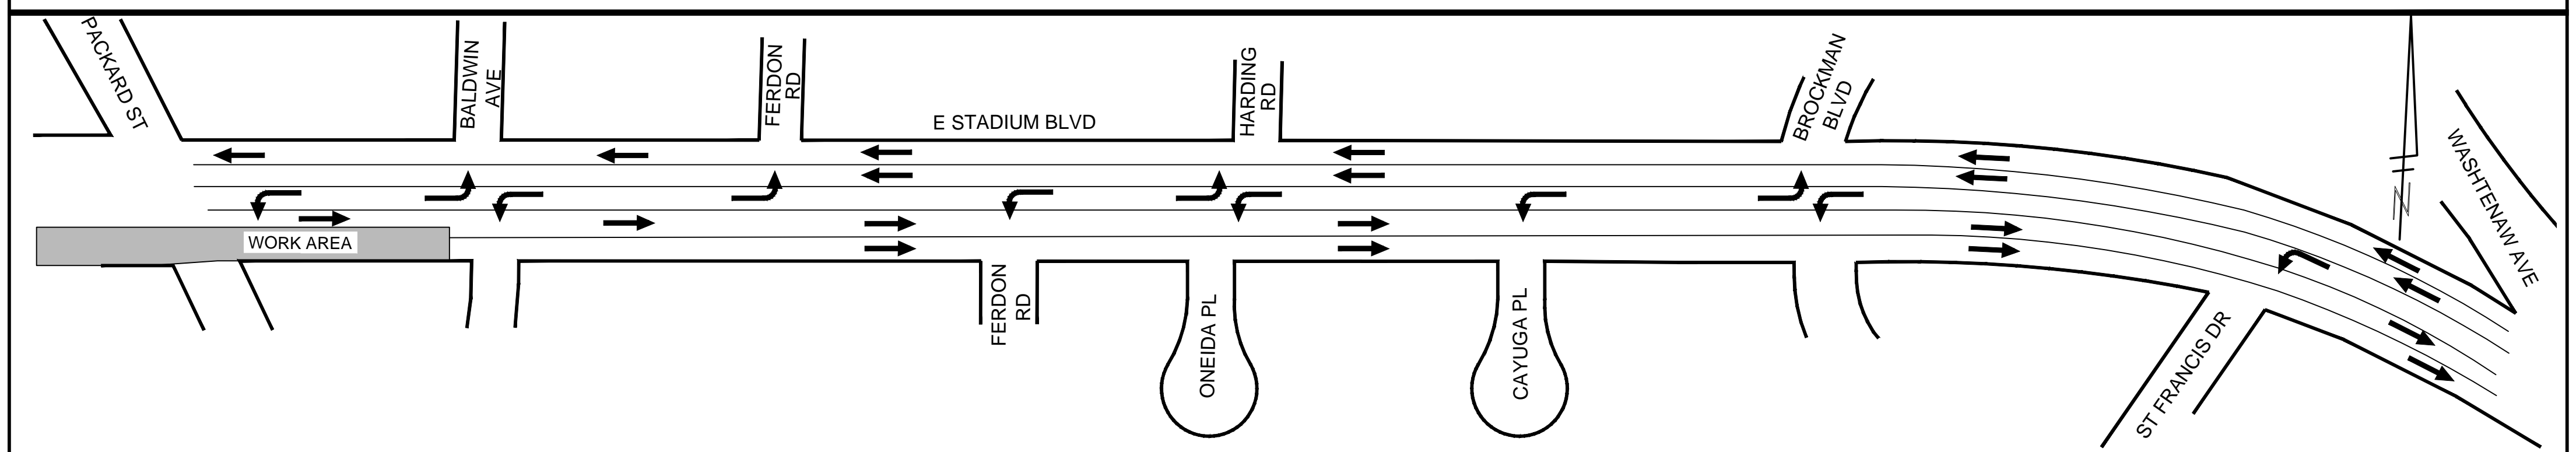


PHASE V - WATER MAIN CONSTRUCTION & RESURFACING

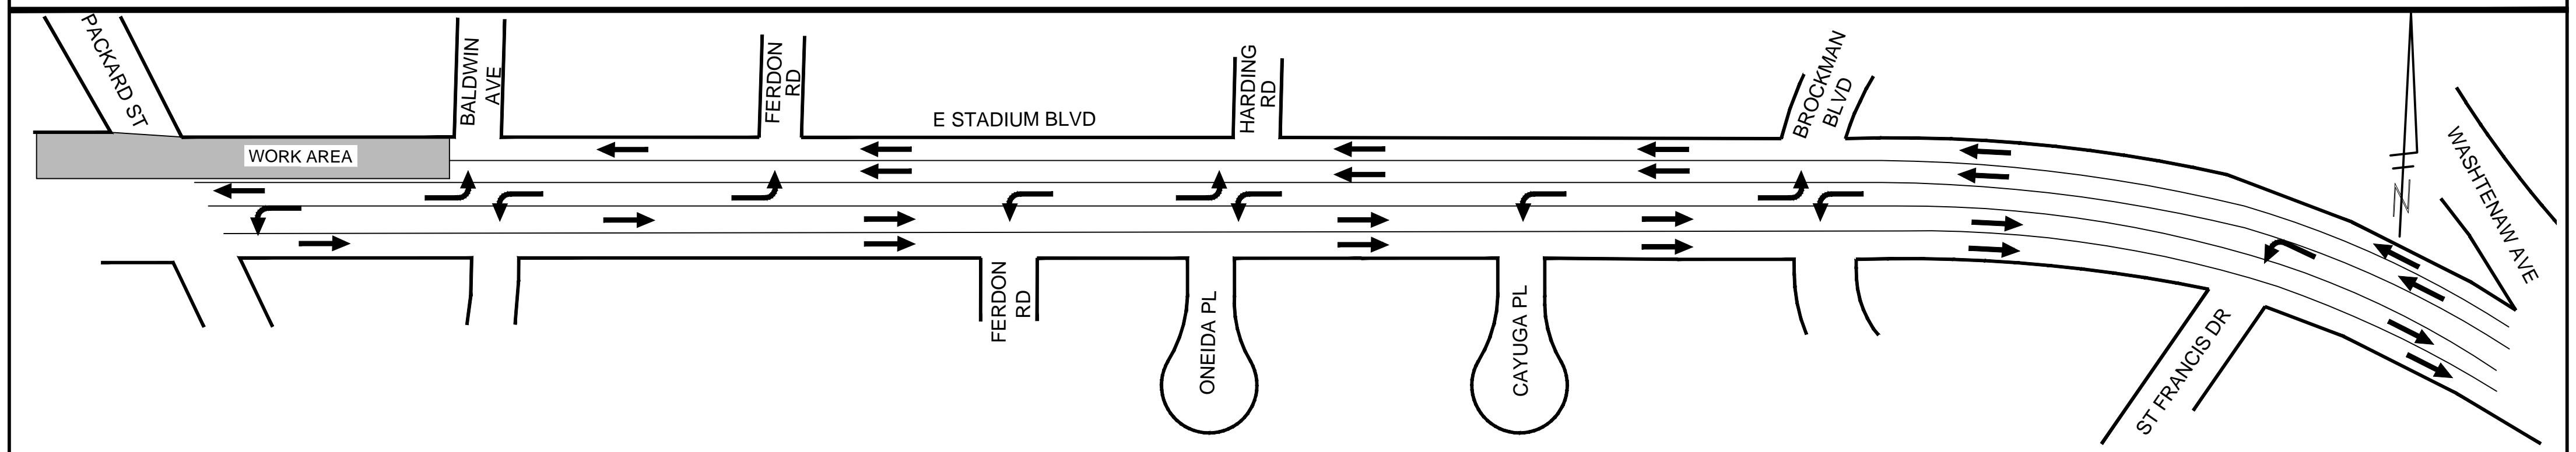

PHASE VI - WATER MAIN CONSTRUCTION & RESURFACING

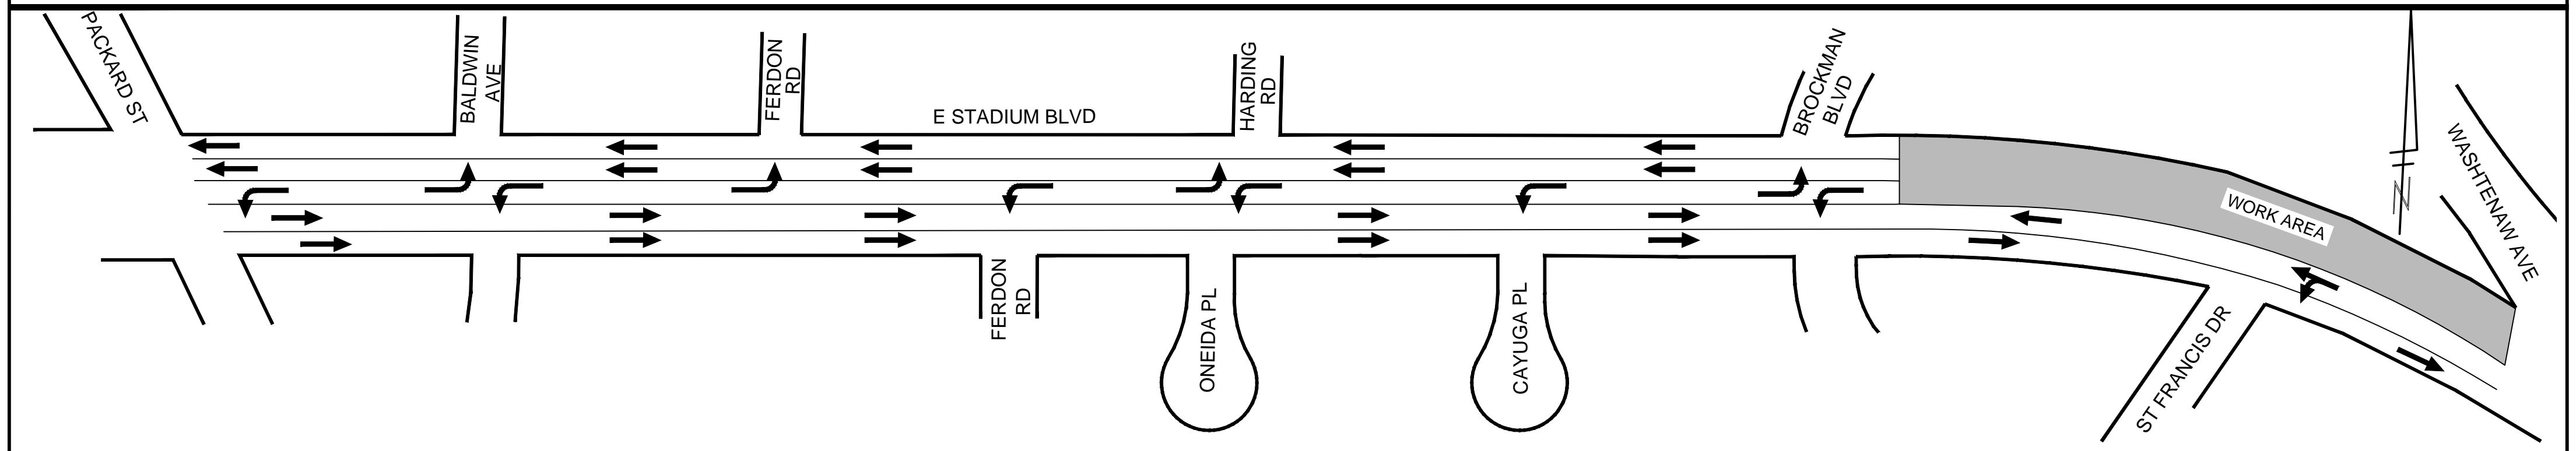

PHASE VII - RESURFACING

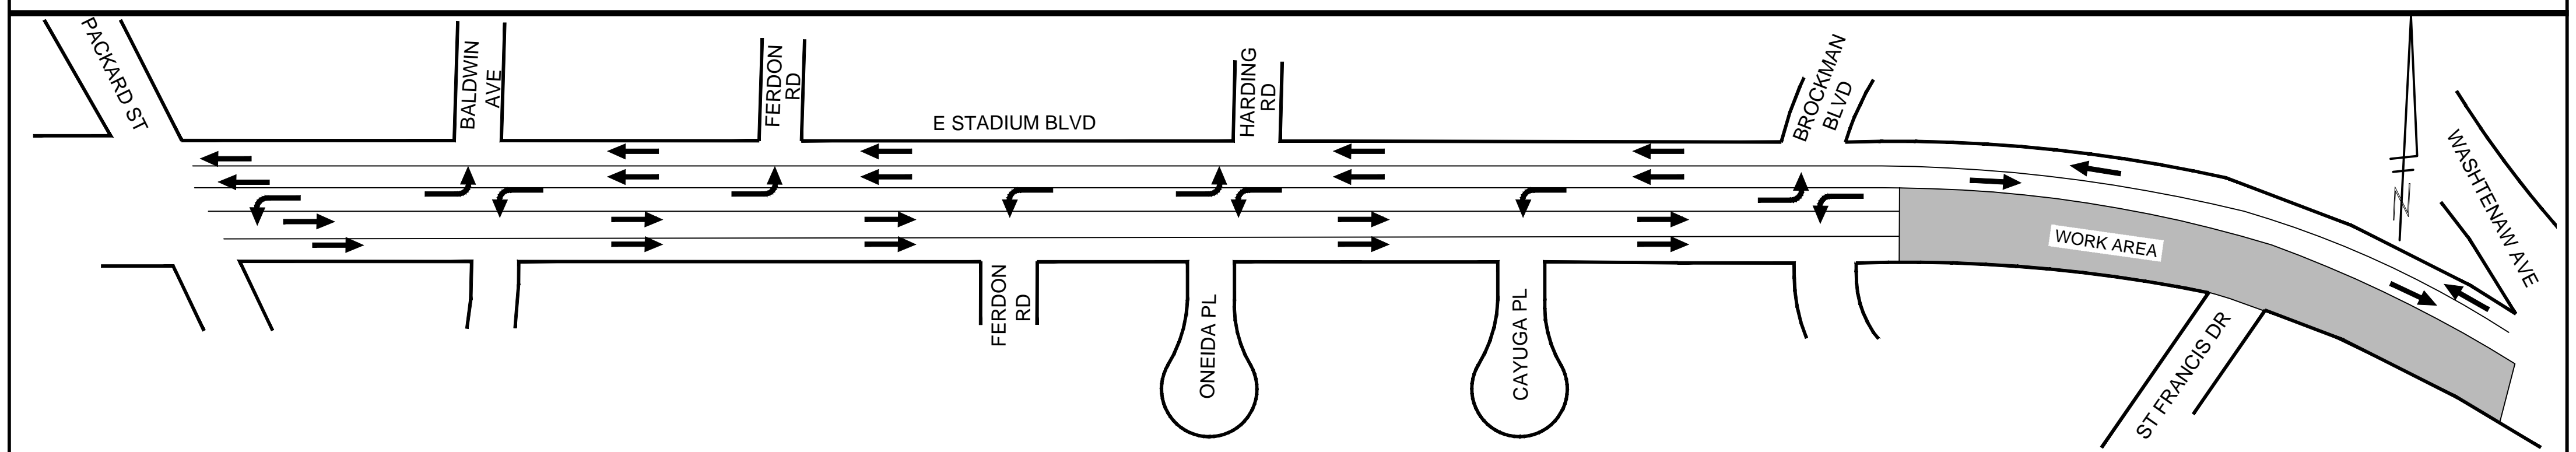

PHASE VIII - RESURFACING