
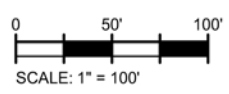


6/22/2018 9:34:28 AM - \\MERS008FS\PROJECTS\1537\200-31537-17004\CAD\SURVEY\DWG\485 ROCK CREEK DRIVE.DWG - BUS-HAW, RICHARD

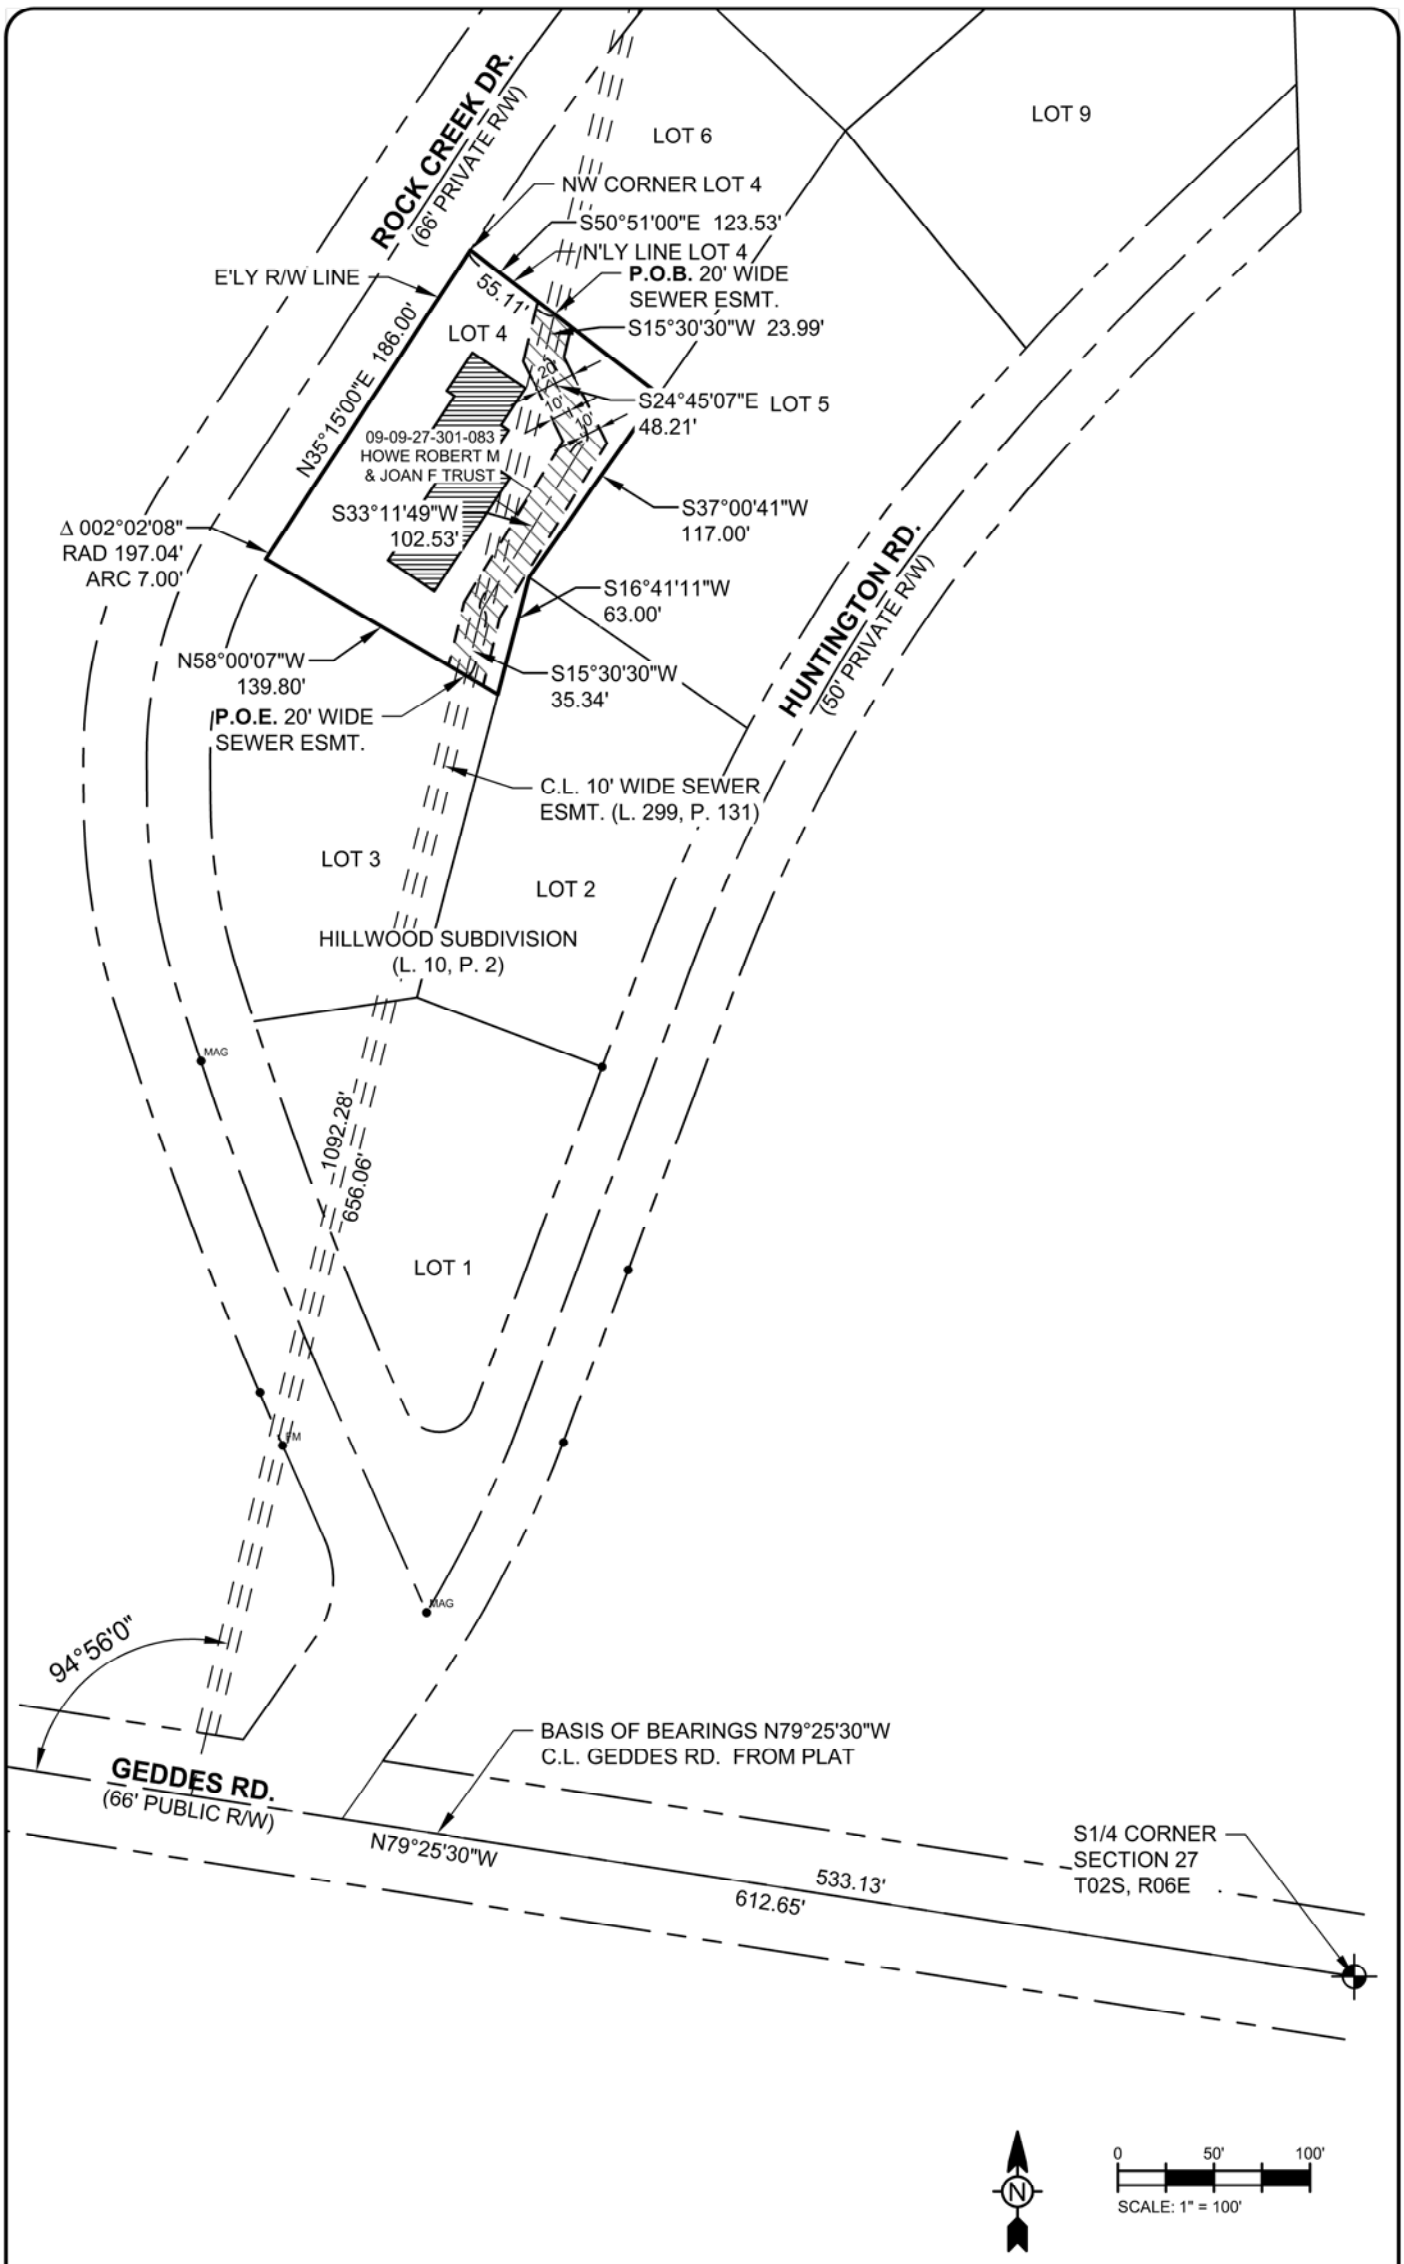

REV. 06/22/18

Tt TETRA TECH
www.ttratech.com

FOR THE CITY OF ANN ARBOR
LOT 4, "HILLWOOD SUBDIVISION" (L.10, P. 2)
CITY OF ANN ARBOR WASHTENAW CO., MICHIGAN
EXHIBIT A
485 ROCK CREEK DRIVE
SANITARY SEWER EASEMENT EXHIBIT

Project No.:	200-31537-17004
Date:	09/27/17
Designed By:	MJR
Supplemental	

Copyright: Tetra Tech

Bar Measures 1 inch