



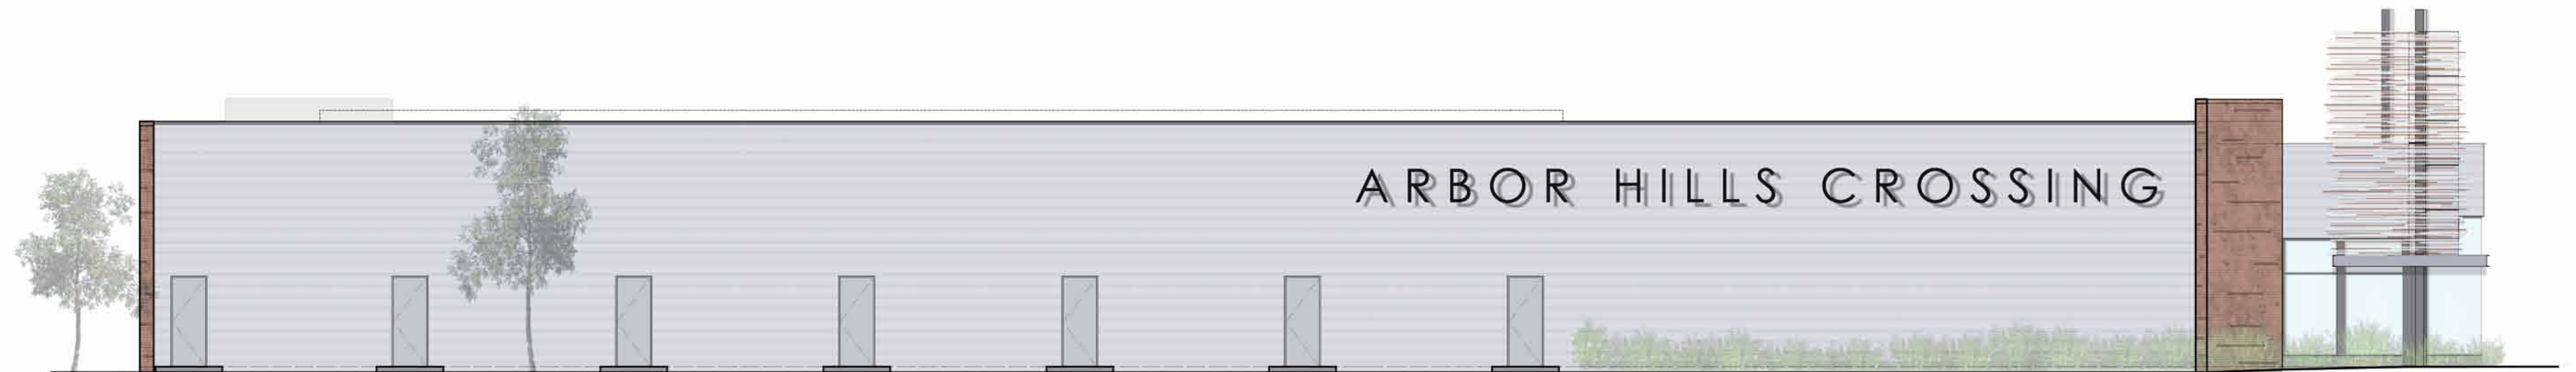

WEST ELEVATION



NORTH ELEVATION

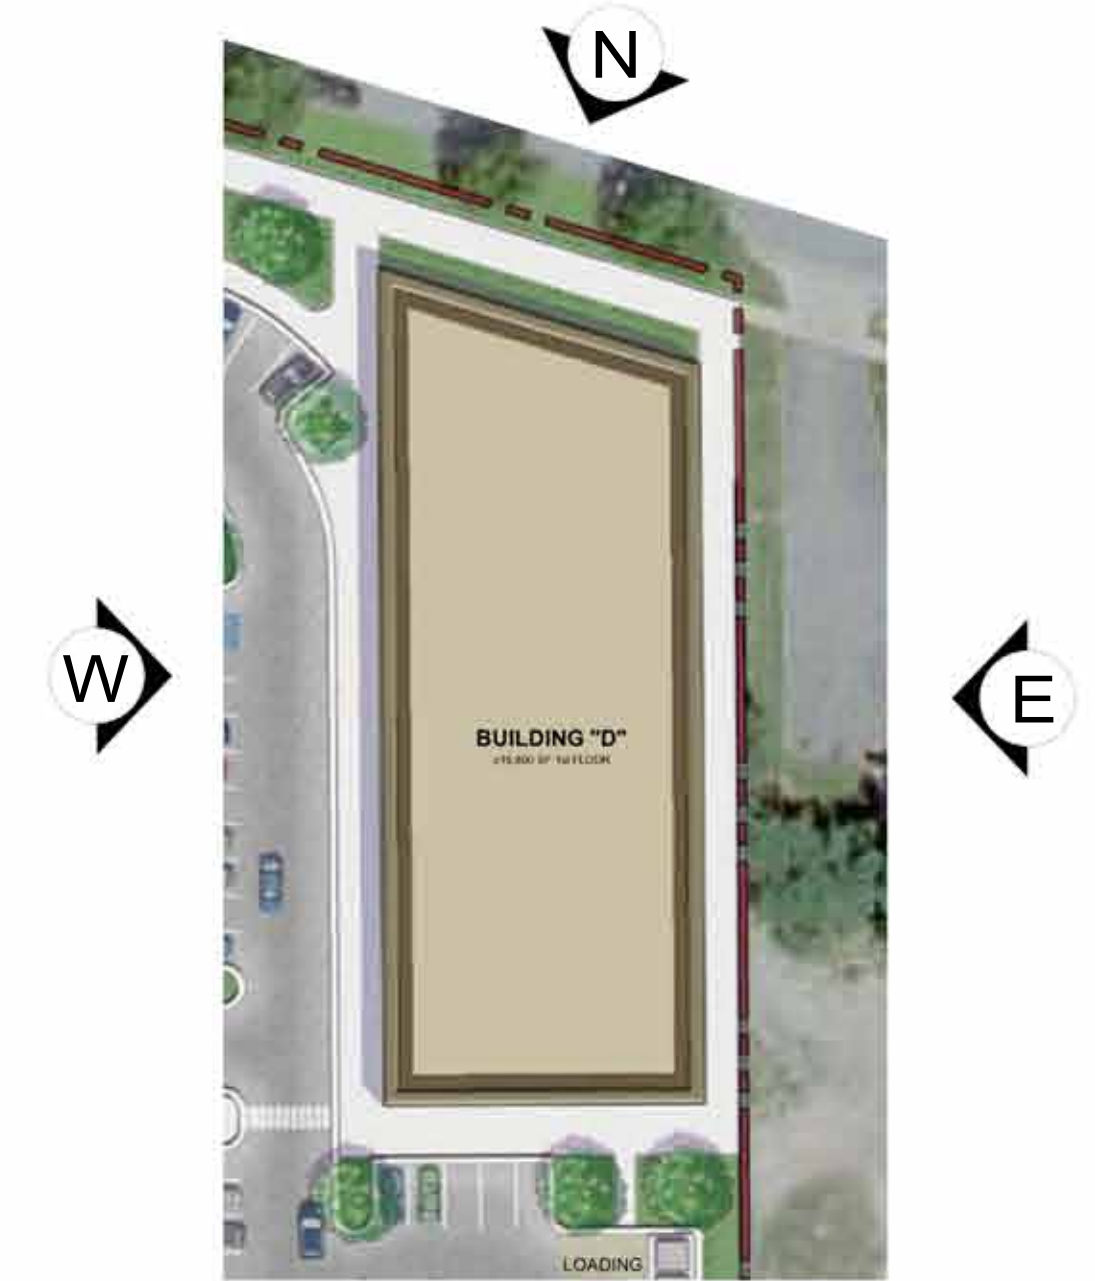

EAST ELEVATION