


PLATT ROAD DEDICATION

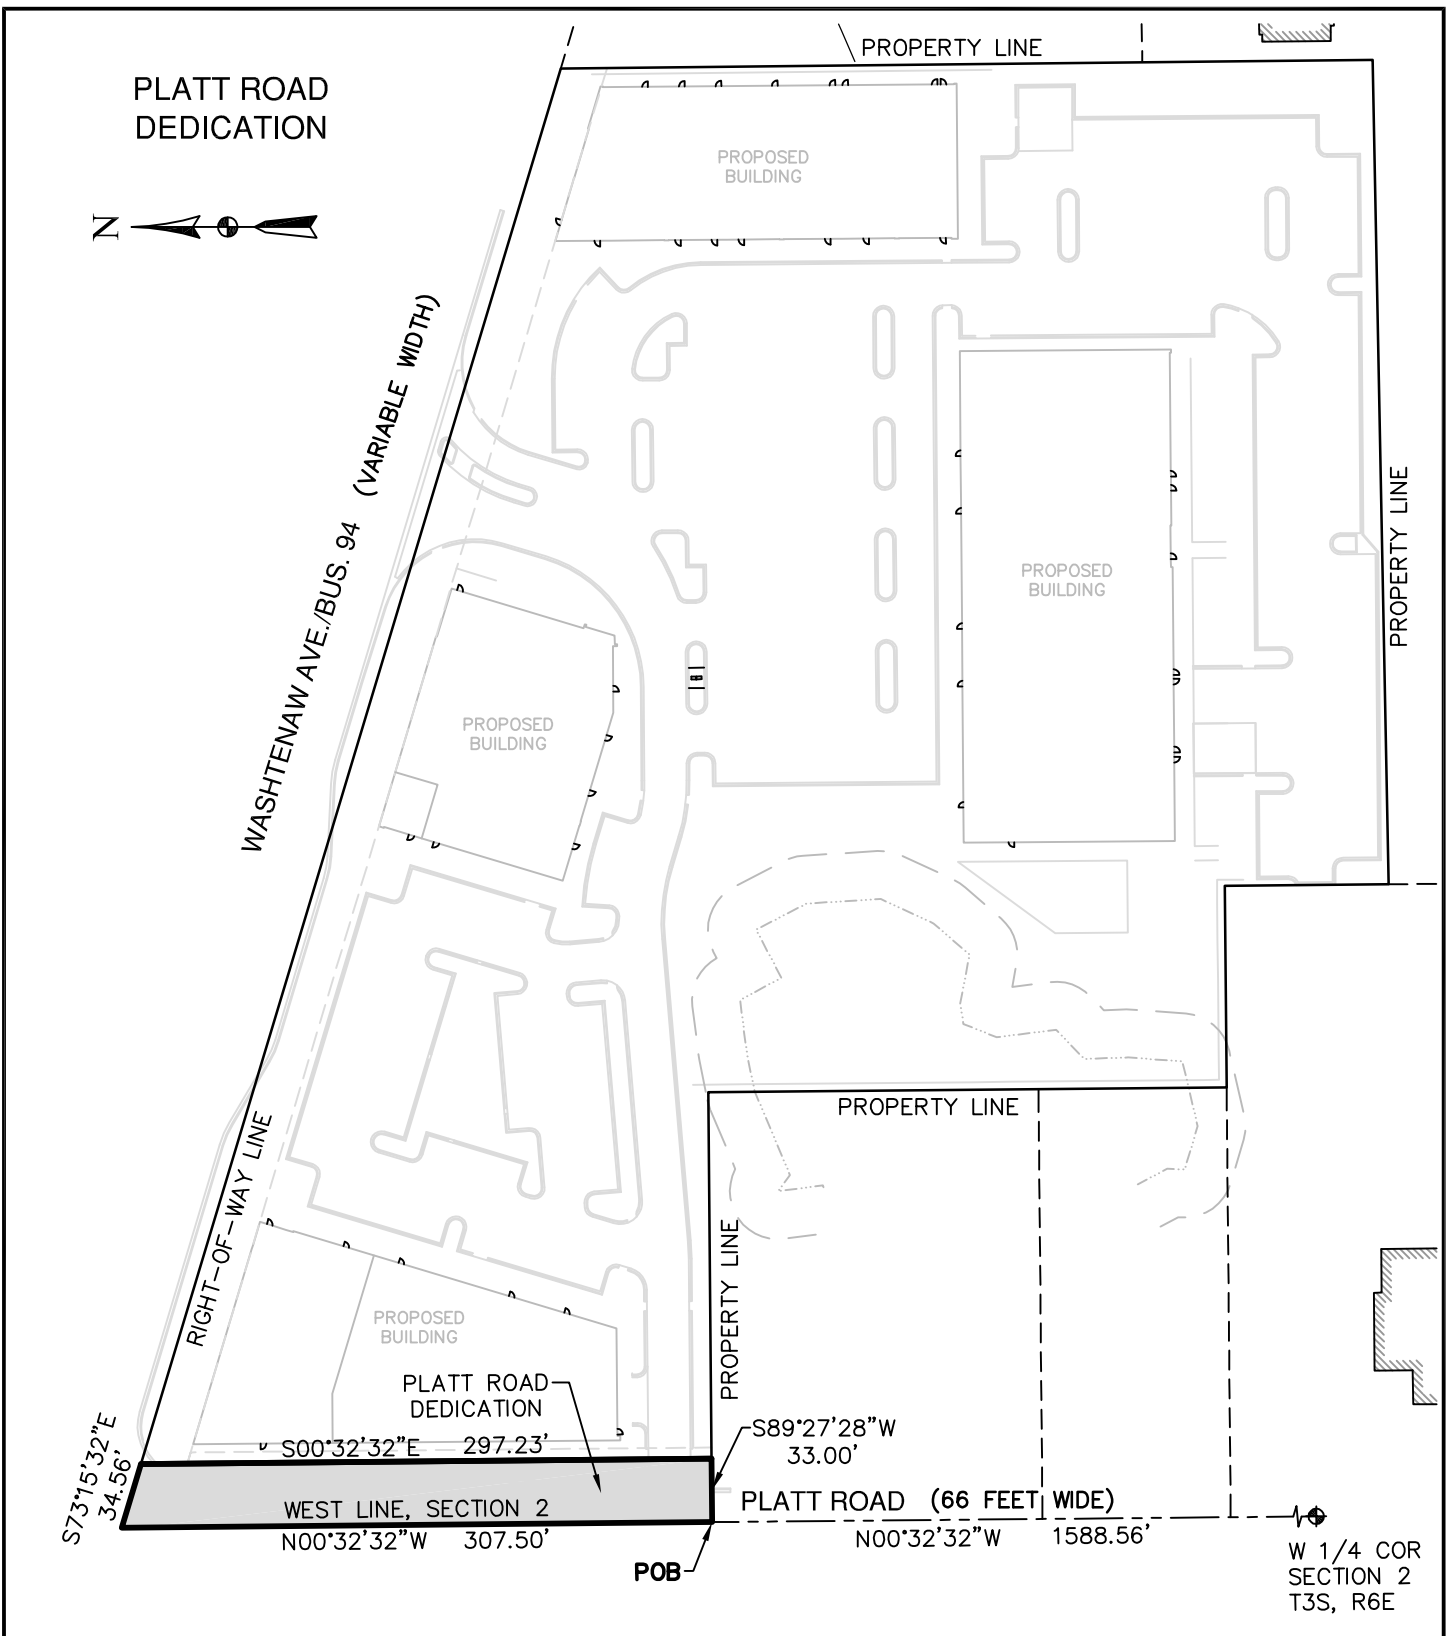

PROJECT: PLATT ROAD DEDICATION  
ARBOR HILLS CROSSING

CLIENT: RSW WASHTENAW, LLC

|                   |
|-------------------|
| SECTION 2         |
| T3S, R6E          |
| CITY OF ANN ARBOR |
| WASHTENAW COUNTY  |
| SCALE: 1" = 100'  |
| 0 50' 100'        |



**METRO CONSULTING ASSOCIATES**

6001 SCHOONER DRIVE  
BELLEVILLE, MICHIGAN 48111  
PHONE: 734.483.1427 FAX: 734.483.3431  
www.metroca.net

|                       |
|-----------------------|
| JOB: 1037-11-5483     |
| DWG: 11-5483_PLATT-RD |
| ISSUE DATE: 7-19-12   |
| REV.:                 |
| REV.:                 |
| DRAWN BY: MT          |
| CHECK BY: DN          |
| SHEET: 1 OF 2         |