


SCALE: 1" = 100'

PAULINE BOULEVARD

WEST STADIUM BOULEVARD

SUFFOLK AVENUE

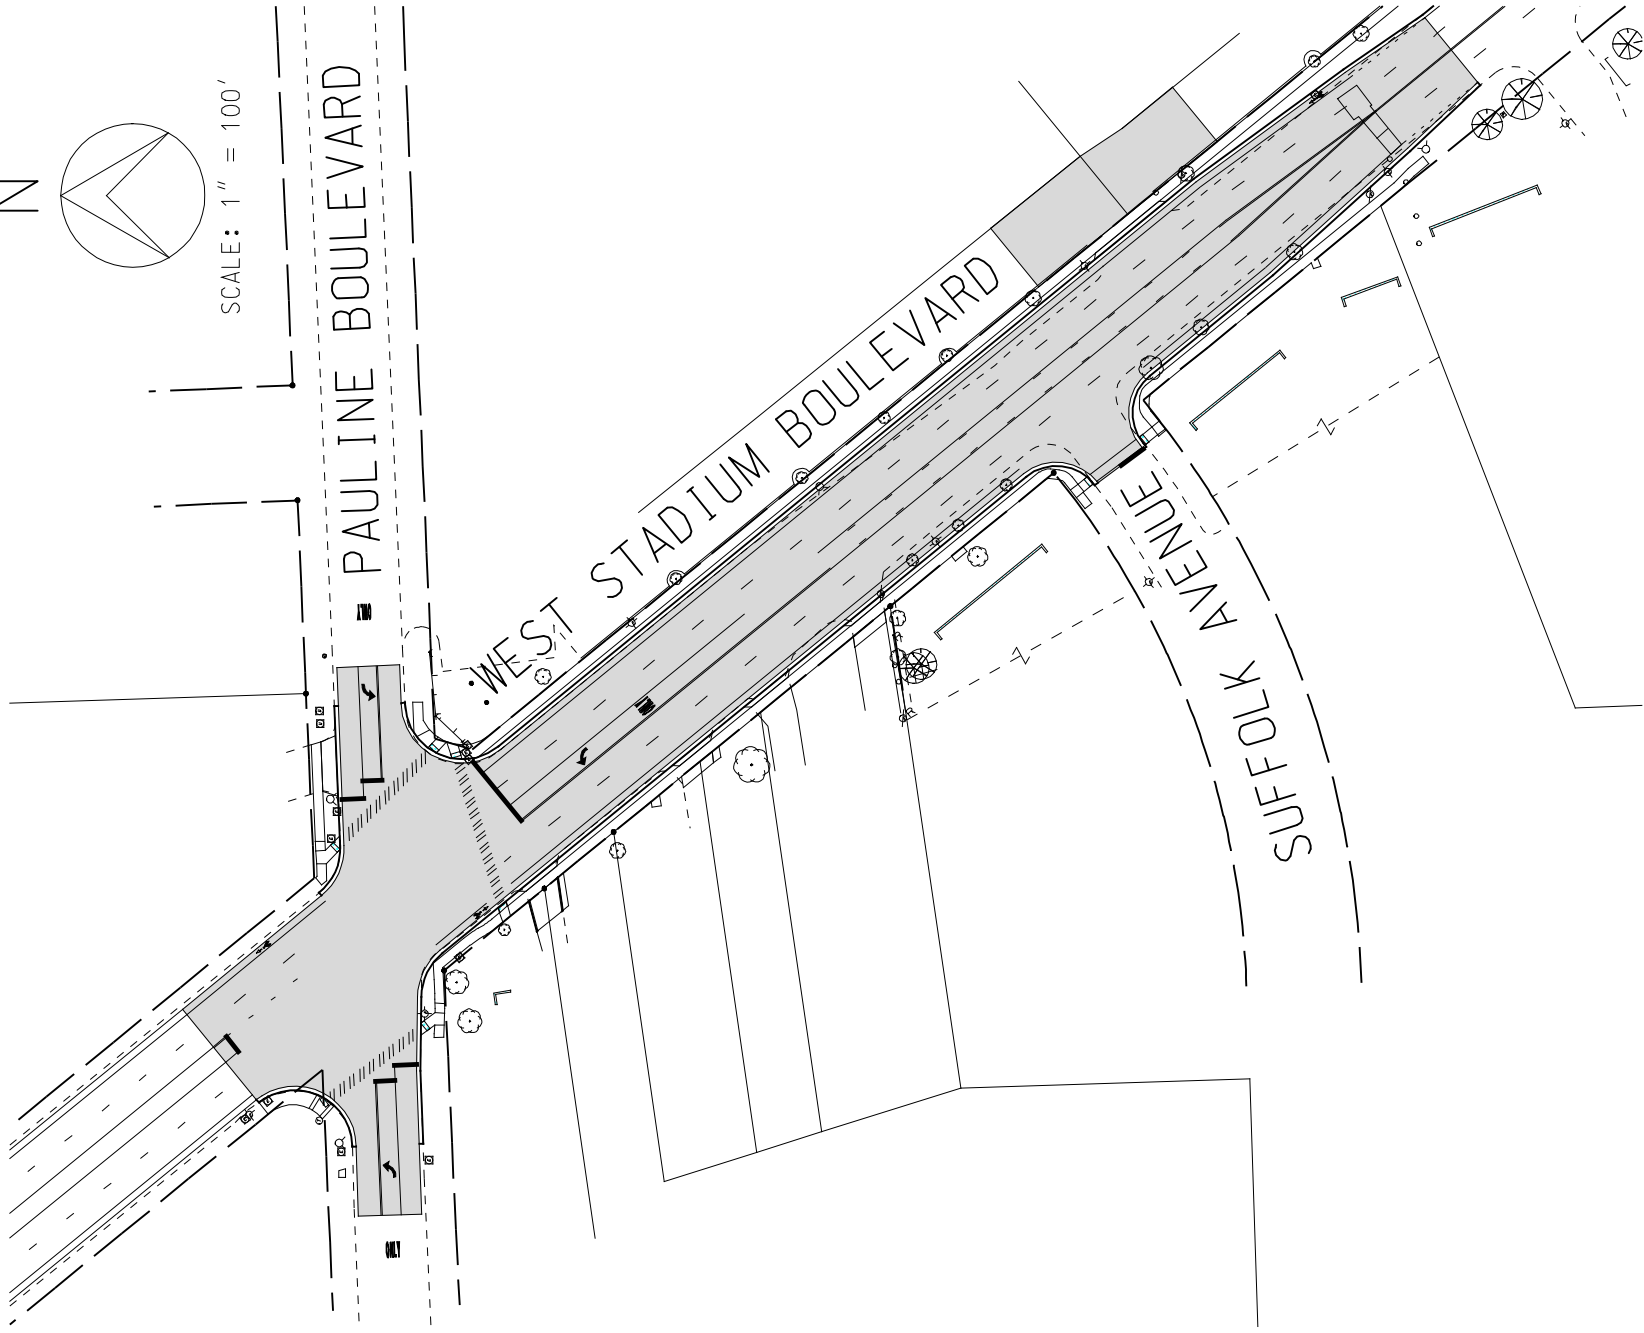

JOB NO.
20070616

DATE
11-20-08

SHEET NO.

1

OF 2

HUBBELL, ROTH & CLARK, INC.

CONSULTING ENGINEERS

555 HULET DRIVE
BLOOMFIELD HILLS, MICH.
P.O. BOX 824
48303-0824