


SOUTH STATE STREET TEMPORARY DETOUR ROUTE

ONLY TO BE USED SHOULD BRIDGE OVER SOUTH STATE STREET
NEED TO BE CLOSED FOR AN EXTENDED PERIOD OF TIME

N

NOT TO SCALE

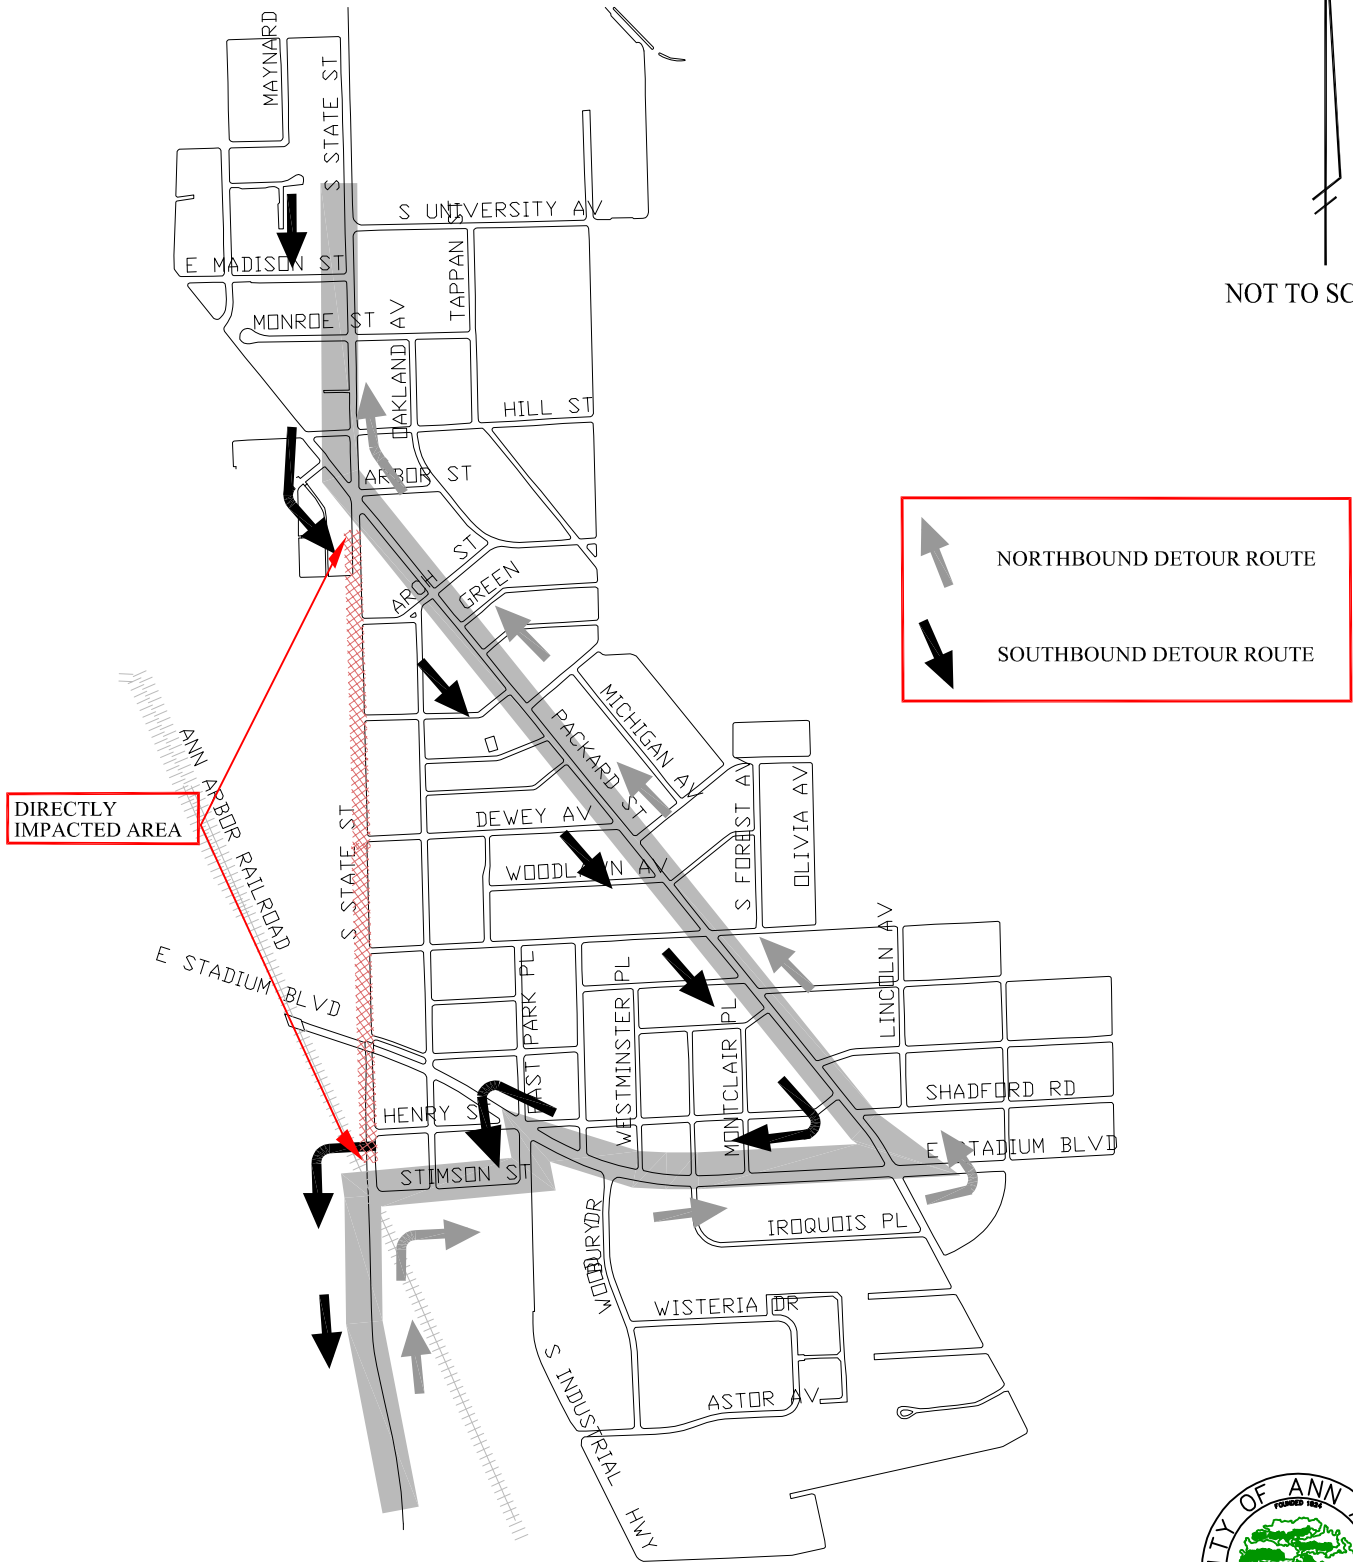

THIS ROUTE WILL ONLY BE IMPLEMENTED IF NECESSARY DUE TO THE WORSENING CONDITION OF THE BRIDGE. WE ARE DOING ALL WE CAN TO ENSURE THE SAFETY OF OUR RESIDENTS AND PROVIDE THE MOST DIRECT AND EFFECTIVE DETOUR ROUTE. FOR MORE INFORMATION CONTACT: MIKE NEARING, P.E. OF THE PROJECT MANAGEMENT SERVICES UNIT, (734) 794-6410 EXT. 43635.



CITY OF ANN ARBOR PROJECT MANAGEMENT SERVICES UNIT