

W JEFFERSON ST

S MAIN ST

S FIRST ST

S ASHLEY ST

ANN ARBOR RAILROAD


S FOURTH AVE


W MADISON ST

E MADISON ST

**LEGEND:**


- 8"W** PROPOSED WATER MAIN
- ω— EXISTING WATER MAIN

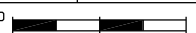
<b>PROJECT MANAGEMENT</b>			
<b>CITY OF ANN ARBOR</b>			
S. MAIN ST./ ASHLEY ST. WATER MAIN REPLACEMENT			
<b>DR. BY</b>	DPF	<b>CH. BY</b>	SB
<b>SCALE</b>	1" = 150'	<b>DATE</b>	3-17-09
<b>INCH</b>			<b>DRAWING NO.</b>
			2007053
			<b>SHEET NO.</b> 1 <b>OF</b> 1

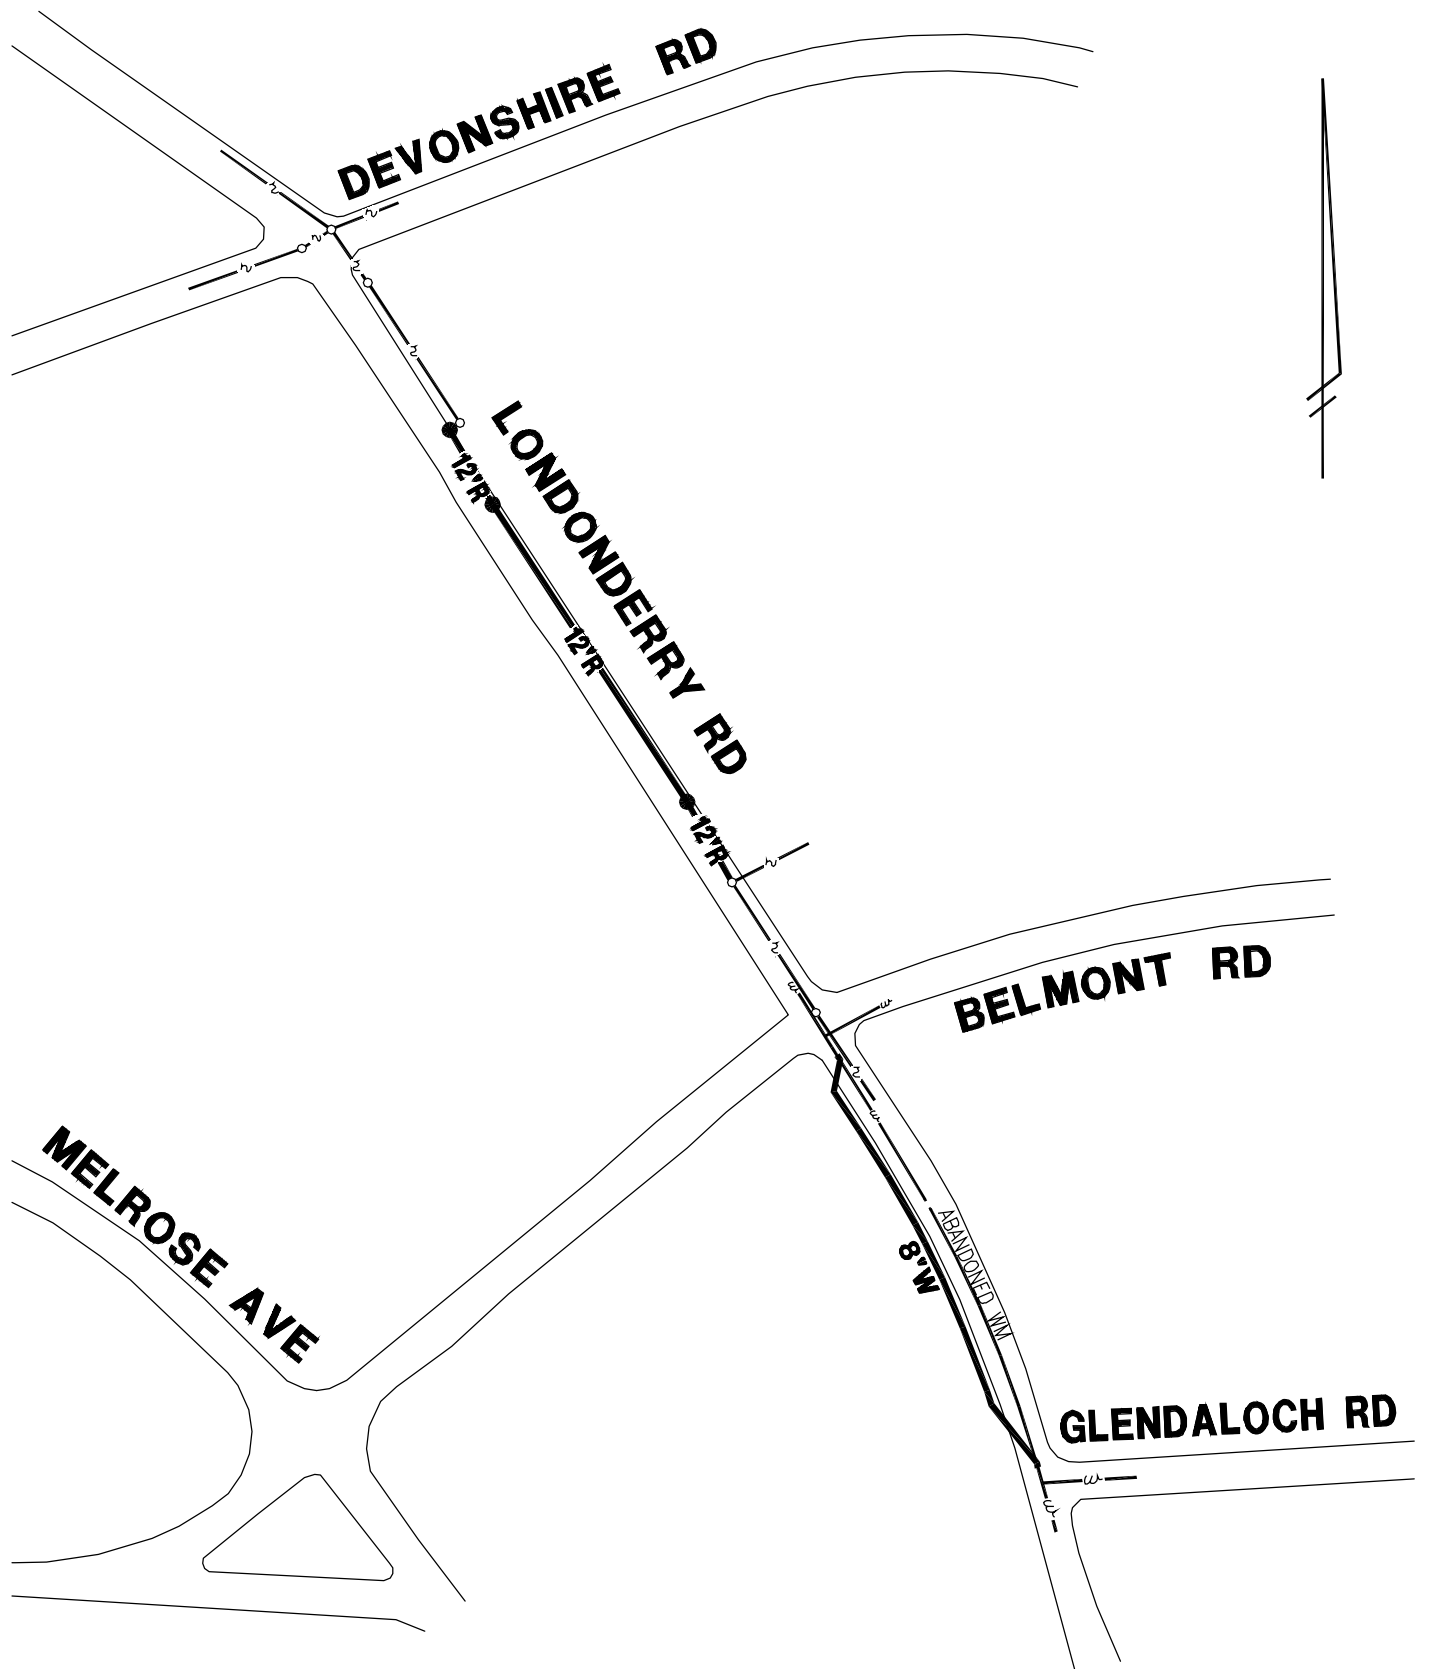

**LEGEND:**


- 8"W** PROPOSED WATER MAIN
- w — EXISTING WATER MAIN
- 12"R** PROPOSED STORM SEWER
- ~ — EXISTING STORM SEWER

<b>PROJECT MANAGEMENT</b>			
<b>CITY OF ANN ARBOR</b>			
LONDONDERRY WATERMAIN/STORM SEWER			
<b>DR. BY</b>	DPF	<b>CH. BY</b>	SB
<b>SCALE</b>	1" = 150'	<b>DATE</b>	3-17-09
<b>DRAWING NO.</b>	2007053		
<b>INCH</b>	0  1		<b>SHEET NO.</b> 1 <b>OF</b> 1

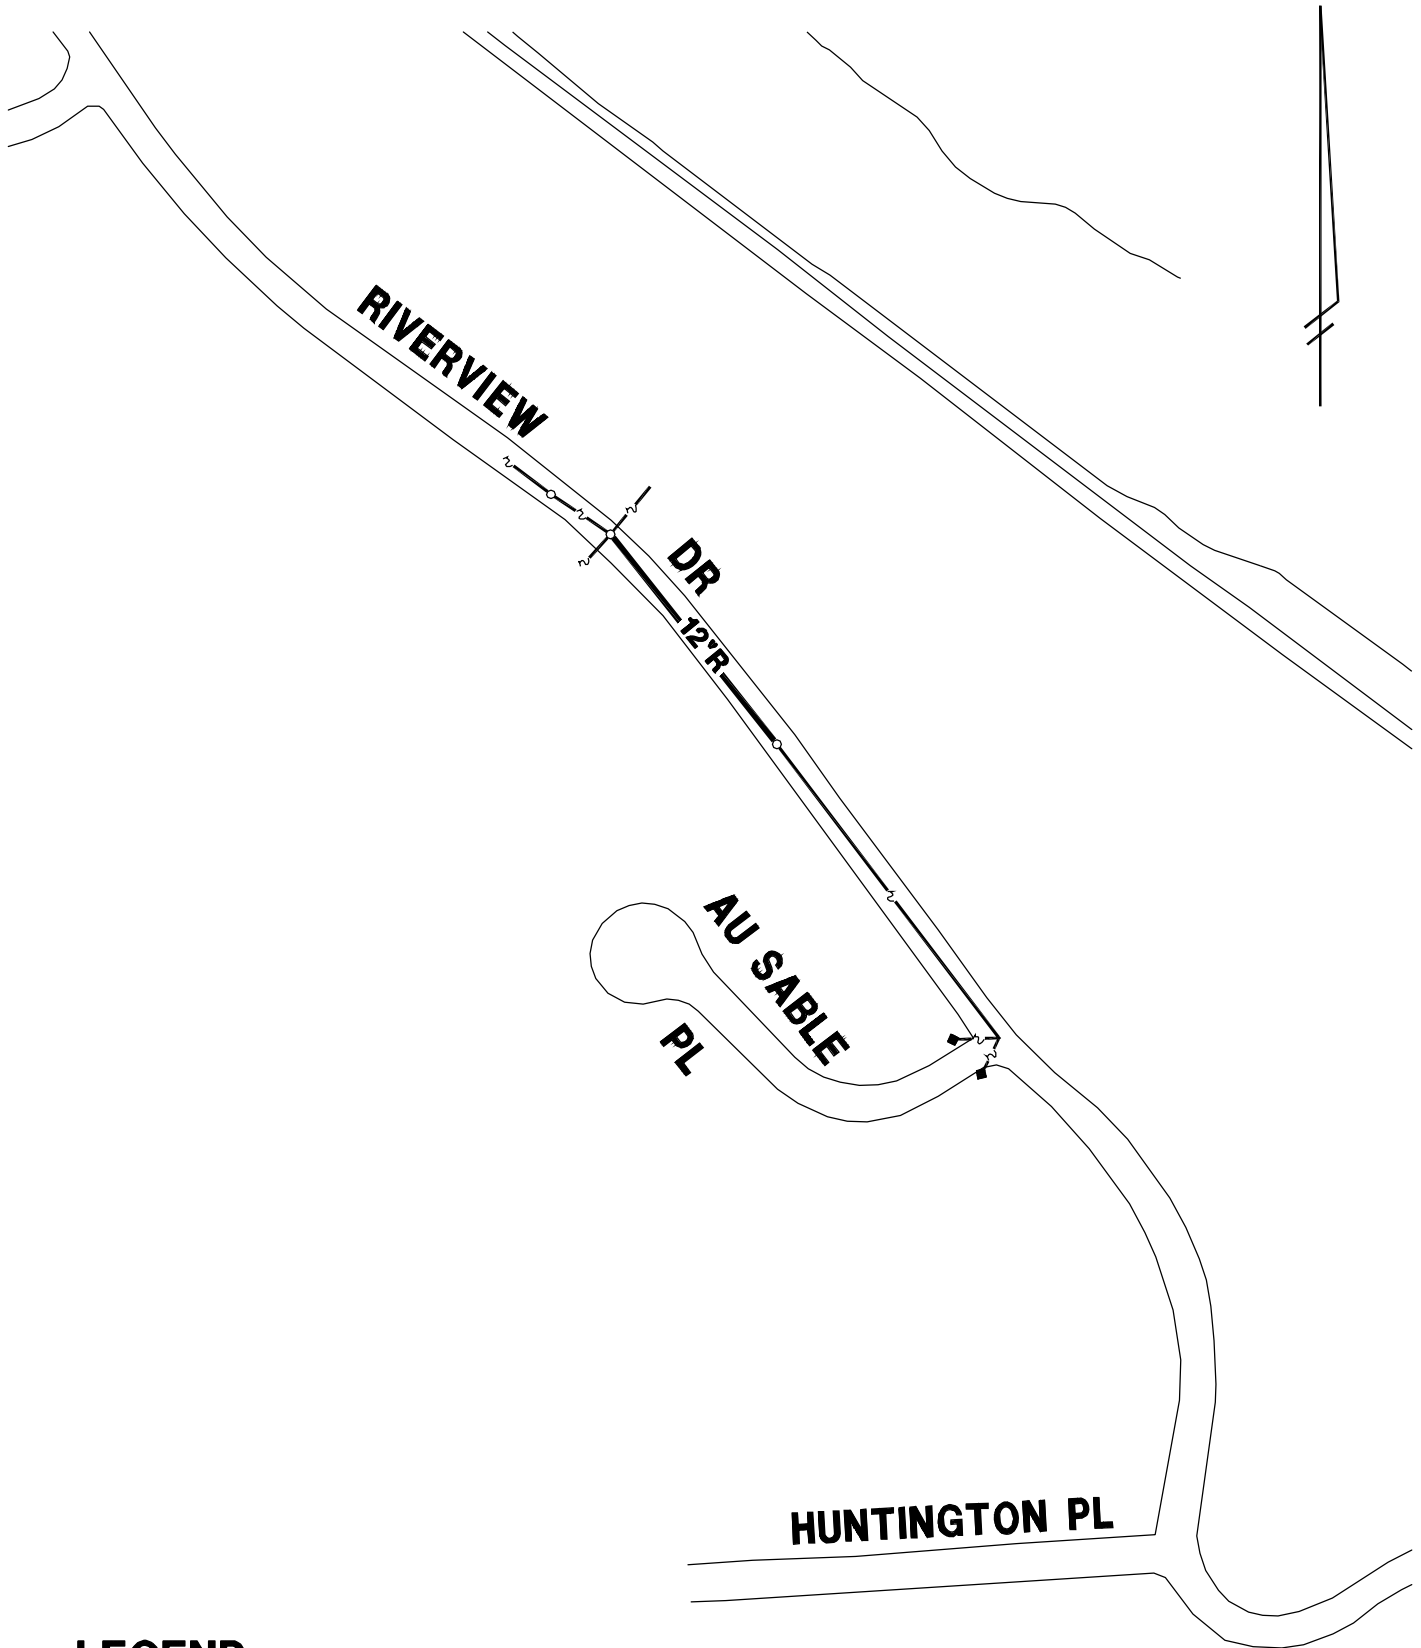

**LEGEND:**

- 12"R** PROPOSED STORM SEWER
- ~ — EXISTING STORM SEWER
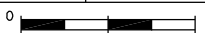
<b>PROJECT MANAGEMENT</b>			
<b>CITY OF ANN ARBOR</b>			
RIVERVIEW STORM SEWER			
<b>DR. BY</b>	DPF	<b>CH. BY</b>	SB
<b>SCALE</b>	1" = 150'	<b>DATE</b>	3-17-09
<b>INCH</b>	0		
<b>DRAWING NO.</b>			2007053
<b>SHEET NO.</b>			1 OF 1