


# PROJECT LOCATION MAP

## ARBOR OAKS WATER MAIN REPLACEMENT PROJECT

1-94

 = PROJECT LIMITS

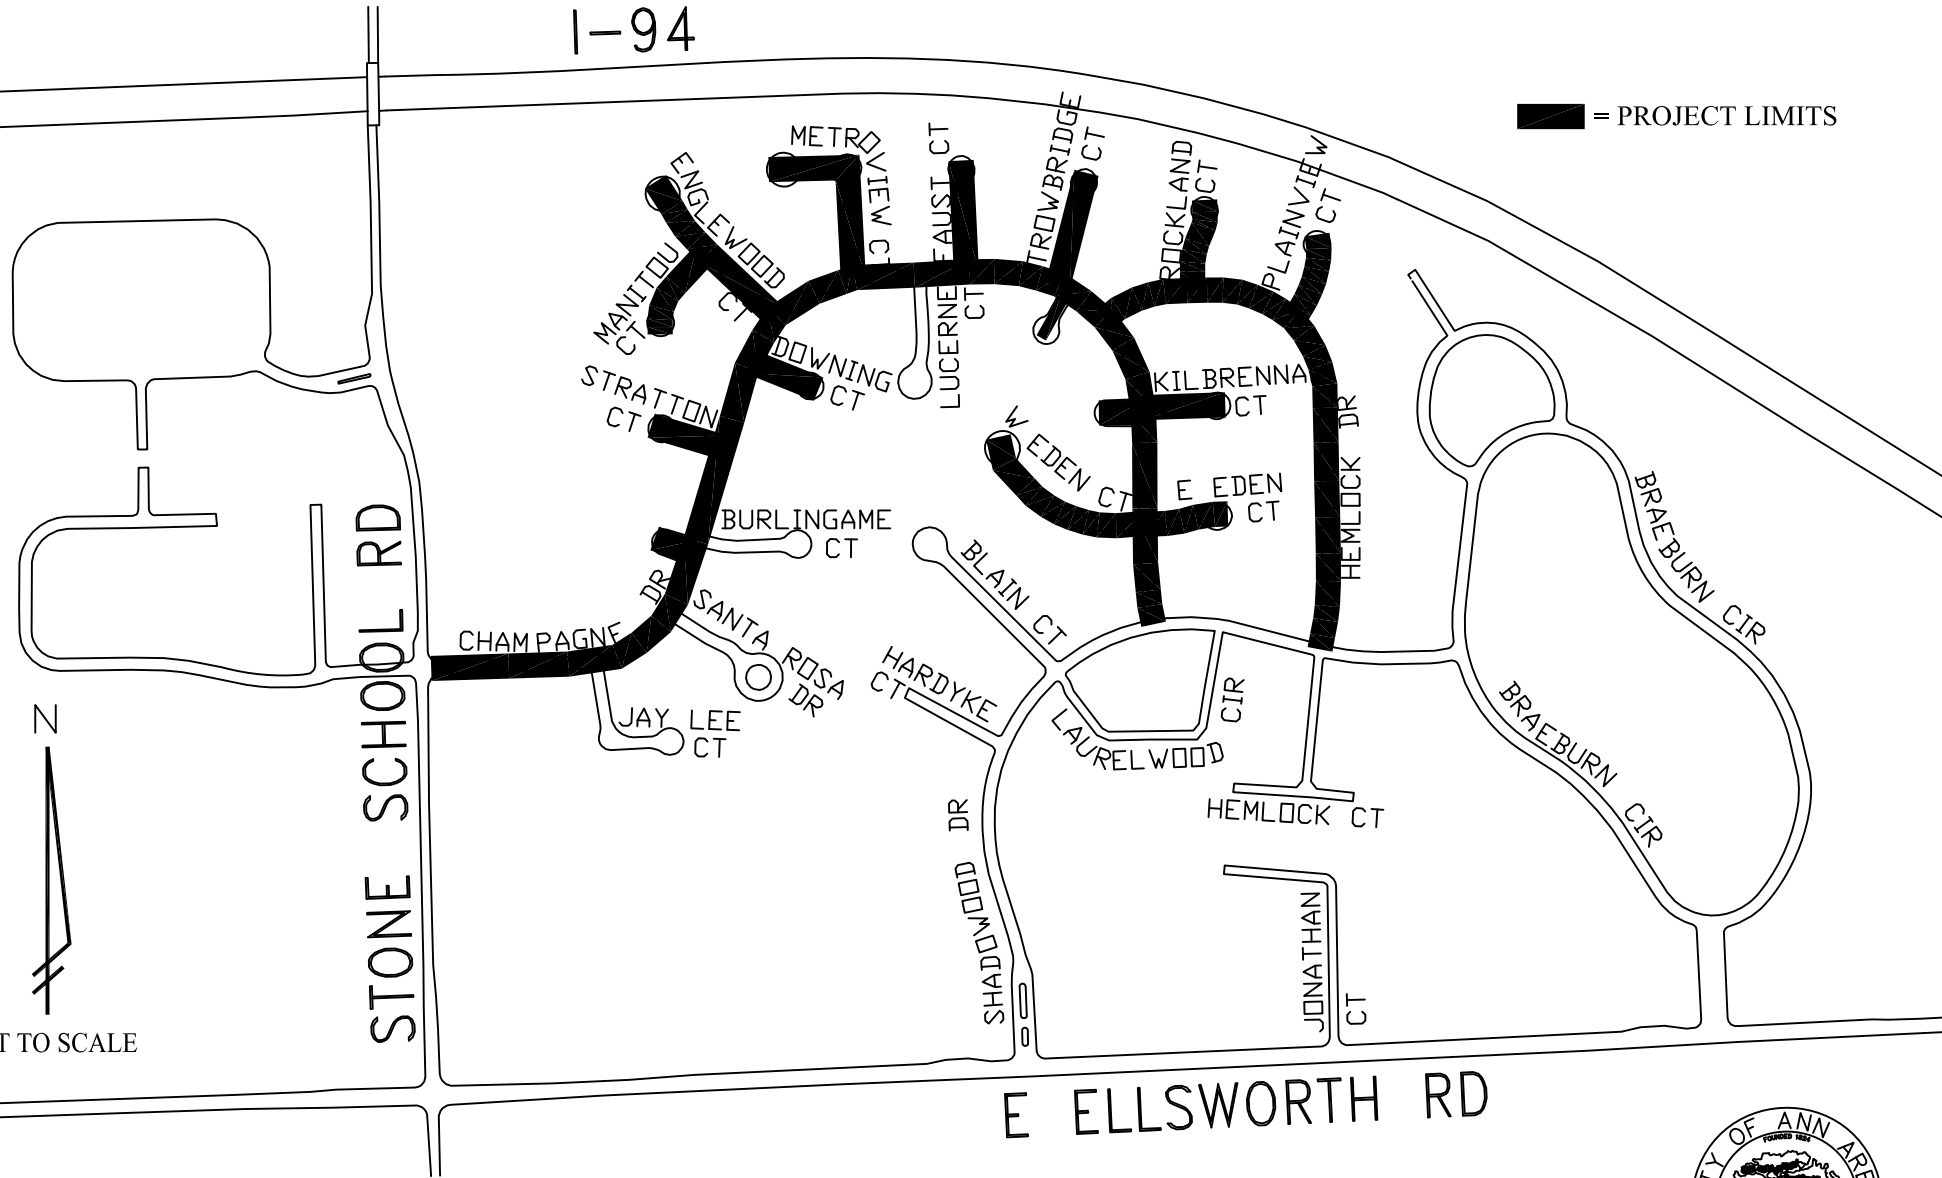

NOT TO SCALE

E ELLSWORTH RD

CITY OF ANN ARBOR PROJECT MANAGEMENT SERVICES UNIT

