


Copyright © 2014 Midwestern Consulting, L.L.C. All rights reserved. No part of this drawing may be used or reproduced in any form or by any means, or stored in a database or retrieval system, without prior permission of Midwestern Consulting, L.L.C.

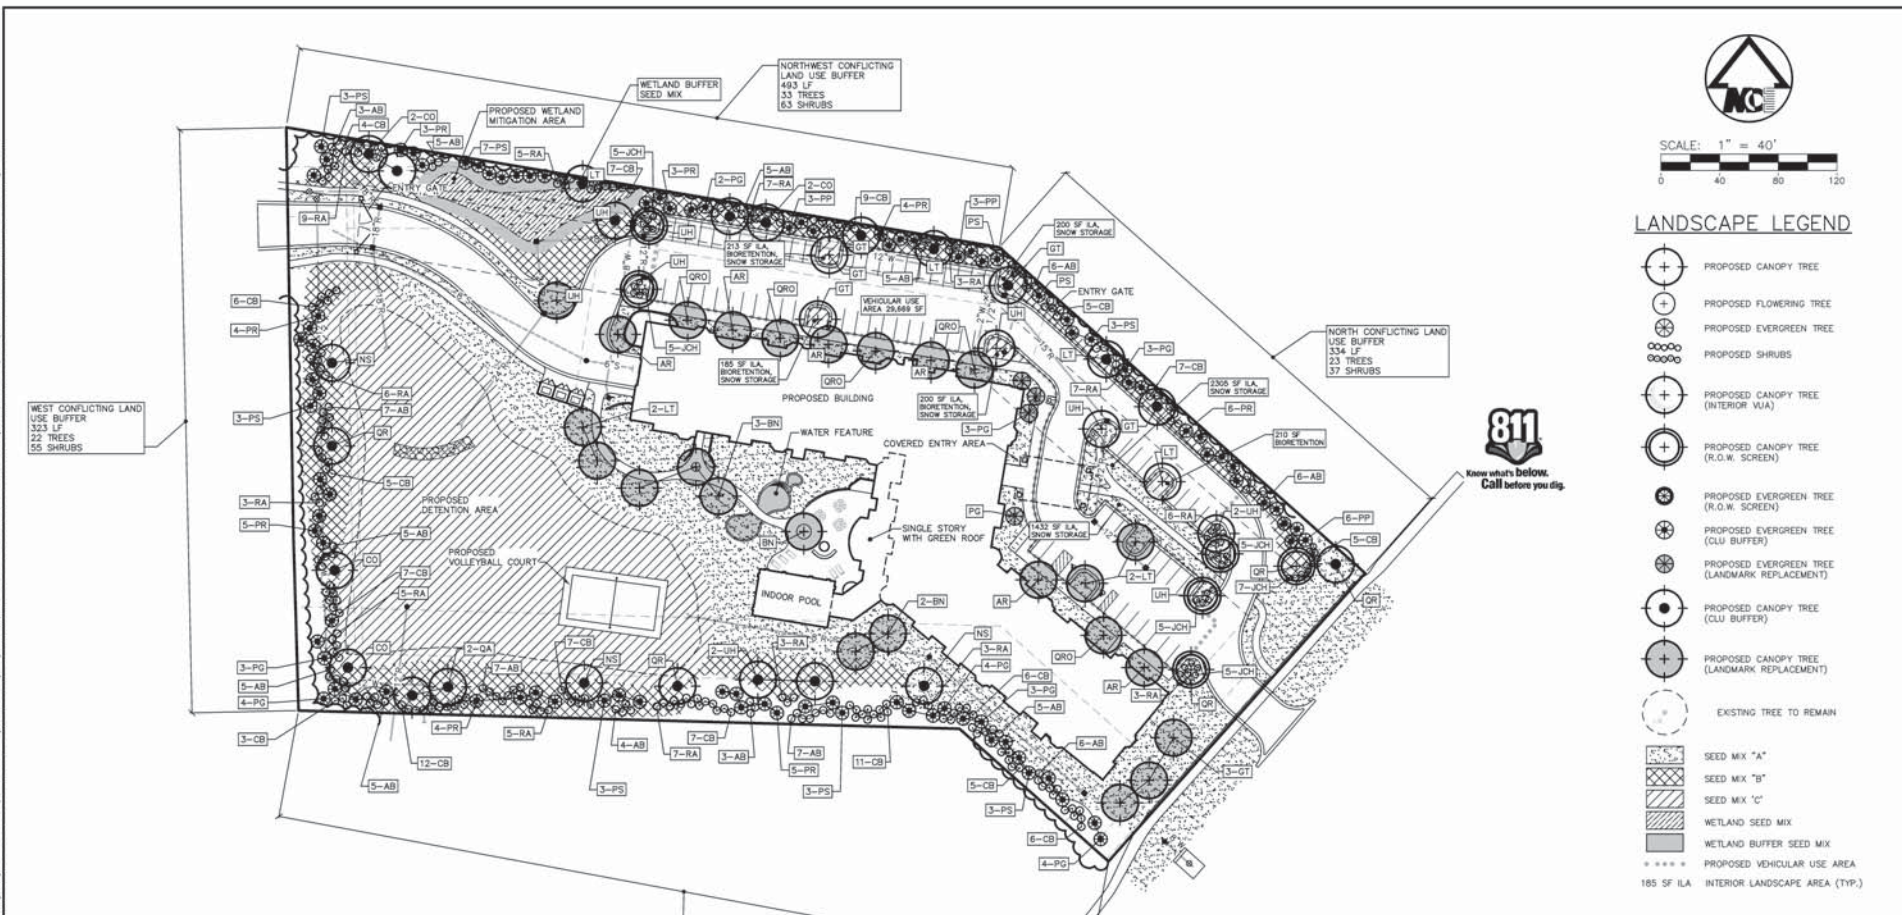

SCALE: 1" = 40'

LANDSCAPE LEGEND

- Proposed canopy tree, Proposed flowering tree, Proposed evergreen tree, Proposed shrubs, etc.

LANDSCAPE REQUIREMENTS

- 1. PARKING LOT LANDSCAPING: Vehicular Use Area = 29,609 SF, Street Landscape Area = 1,201 + 883 SF, etc.

TREE MITIGATION

Table with columns: Line No., Common Name, Caliper, etc. listing tree species and quantities.

SOUTH CONFLICTING LAND USE BUFFER: 588 LF, 410 TREES, 110 SHRUBS

WETLAND MITIGATION CALCULATIONS

Table showing wetland mitigation calculations for Wetland A, B, and C.

NOTES: SEE SHEET 9 FOR ADDITIONAL NOTES AND DETAILS.

LANDSCAPE NOTES

- 1. Native materials shall be provided within 150 feet of all required plantings, etc.

Decorative Screen Buffer and Side Slope Retention

Table with columns: Species Name, Common Name, Application, etc. listing various plant species.

Project information including client name (MIRAZALI FAMILY L.L.C.), address (2250 ANN ARBOR-SALINE ROAD), and drawing title (LANDSCAPE PLAN).