



DEXTER AVE. IMPROVEMENTS TRAFFIC CONTROL AND DETOUR ROUTE

APRIL – NOVEMBER, 2012

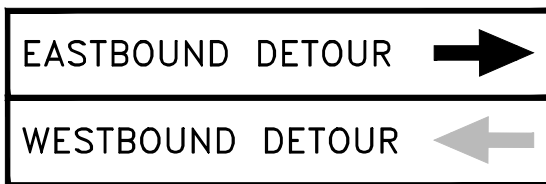

NOT TO SCALE

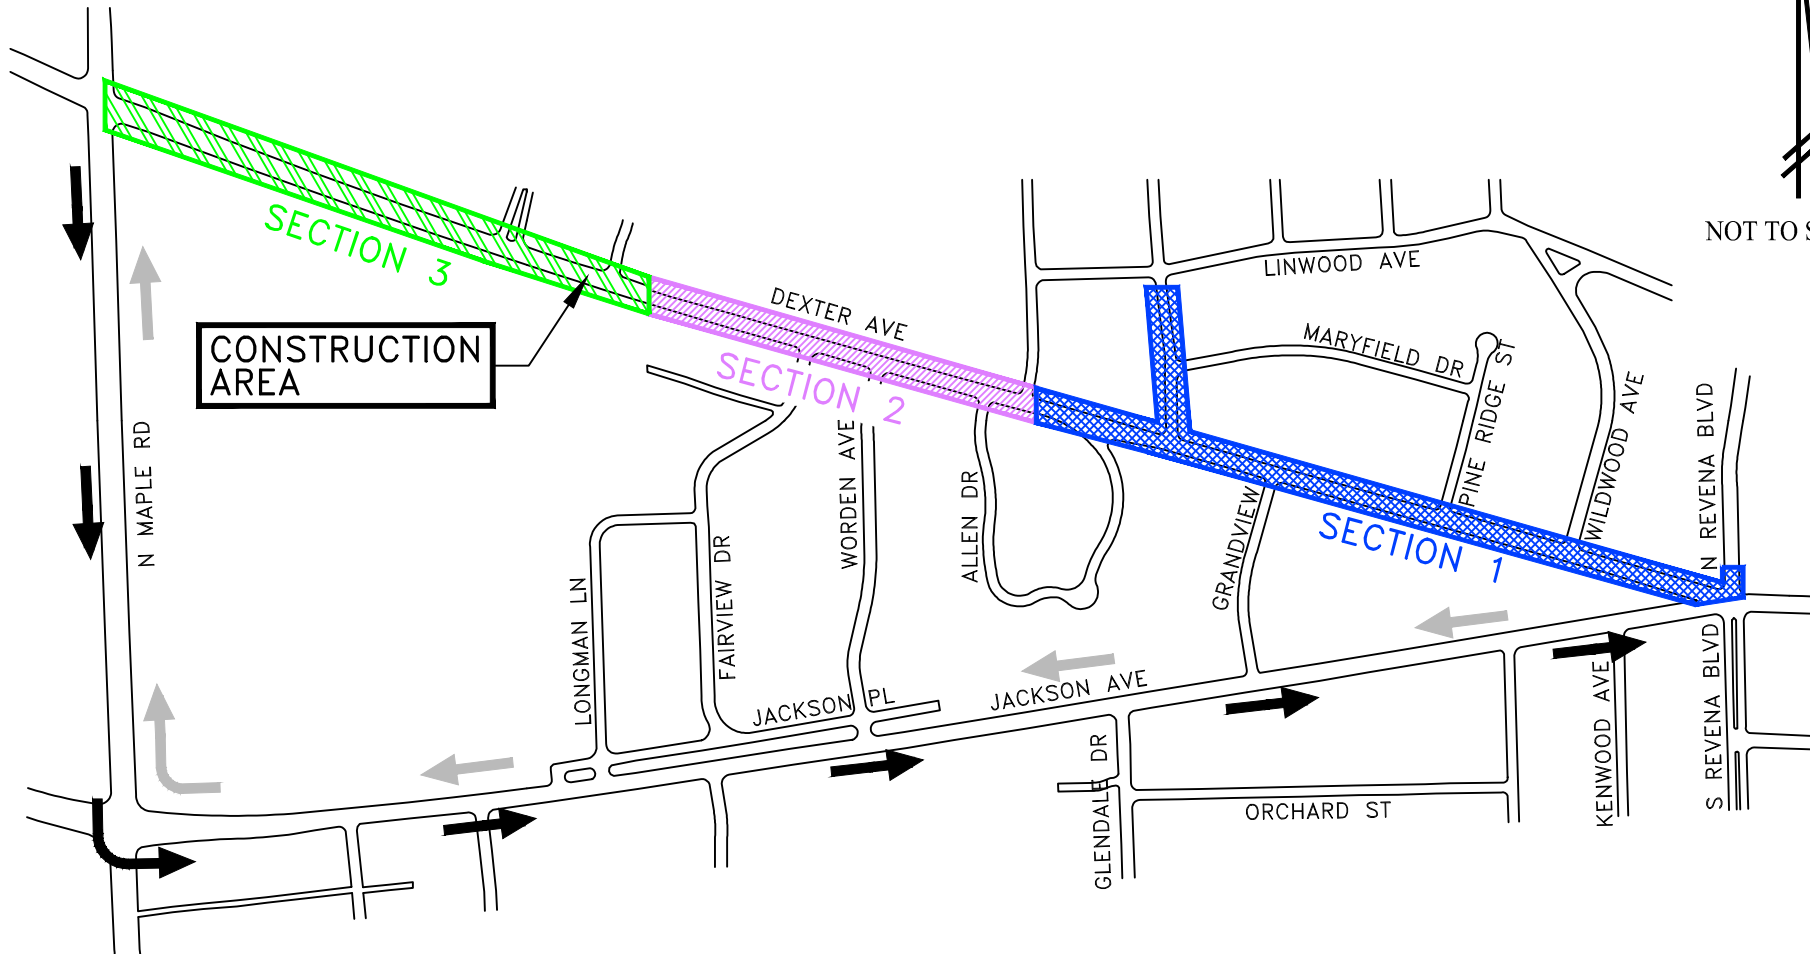

NOTE:

The construction will be phased into three sections. Within each section under construction, traffic will be limited to one-way westbound, with only local and emergency traffic permitted. Thru traffic will be detoured via Maple and Jackson Ave. For the two sections without construction, two-way local traffic will be permitted.

