
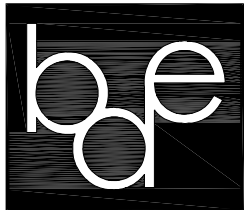


# EXHIBIT A

# RESEARCH PARK DRIVE

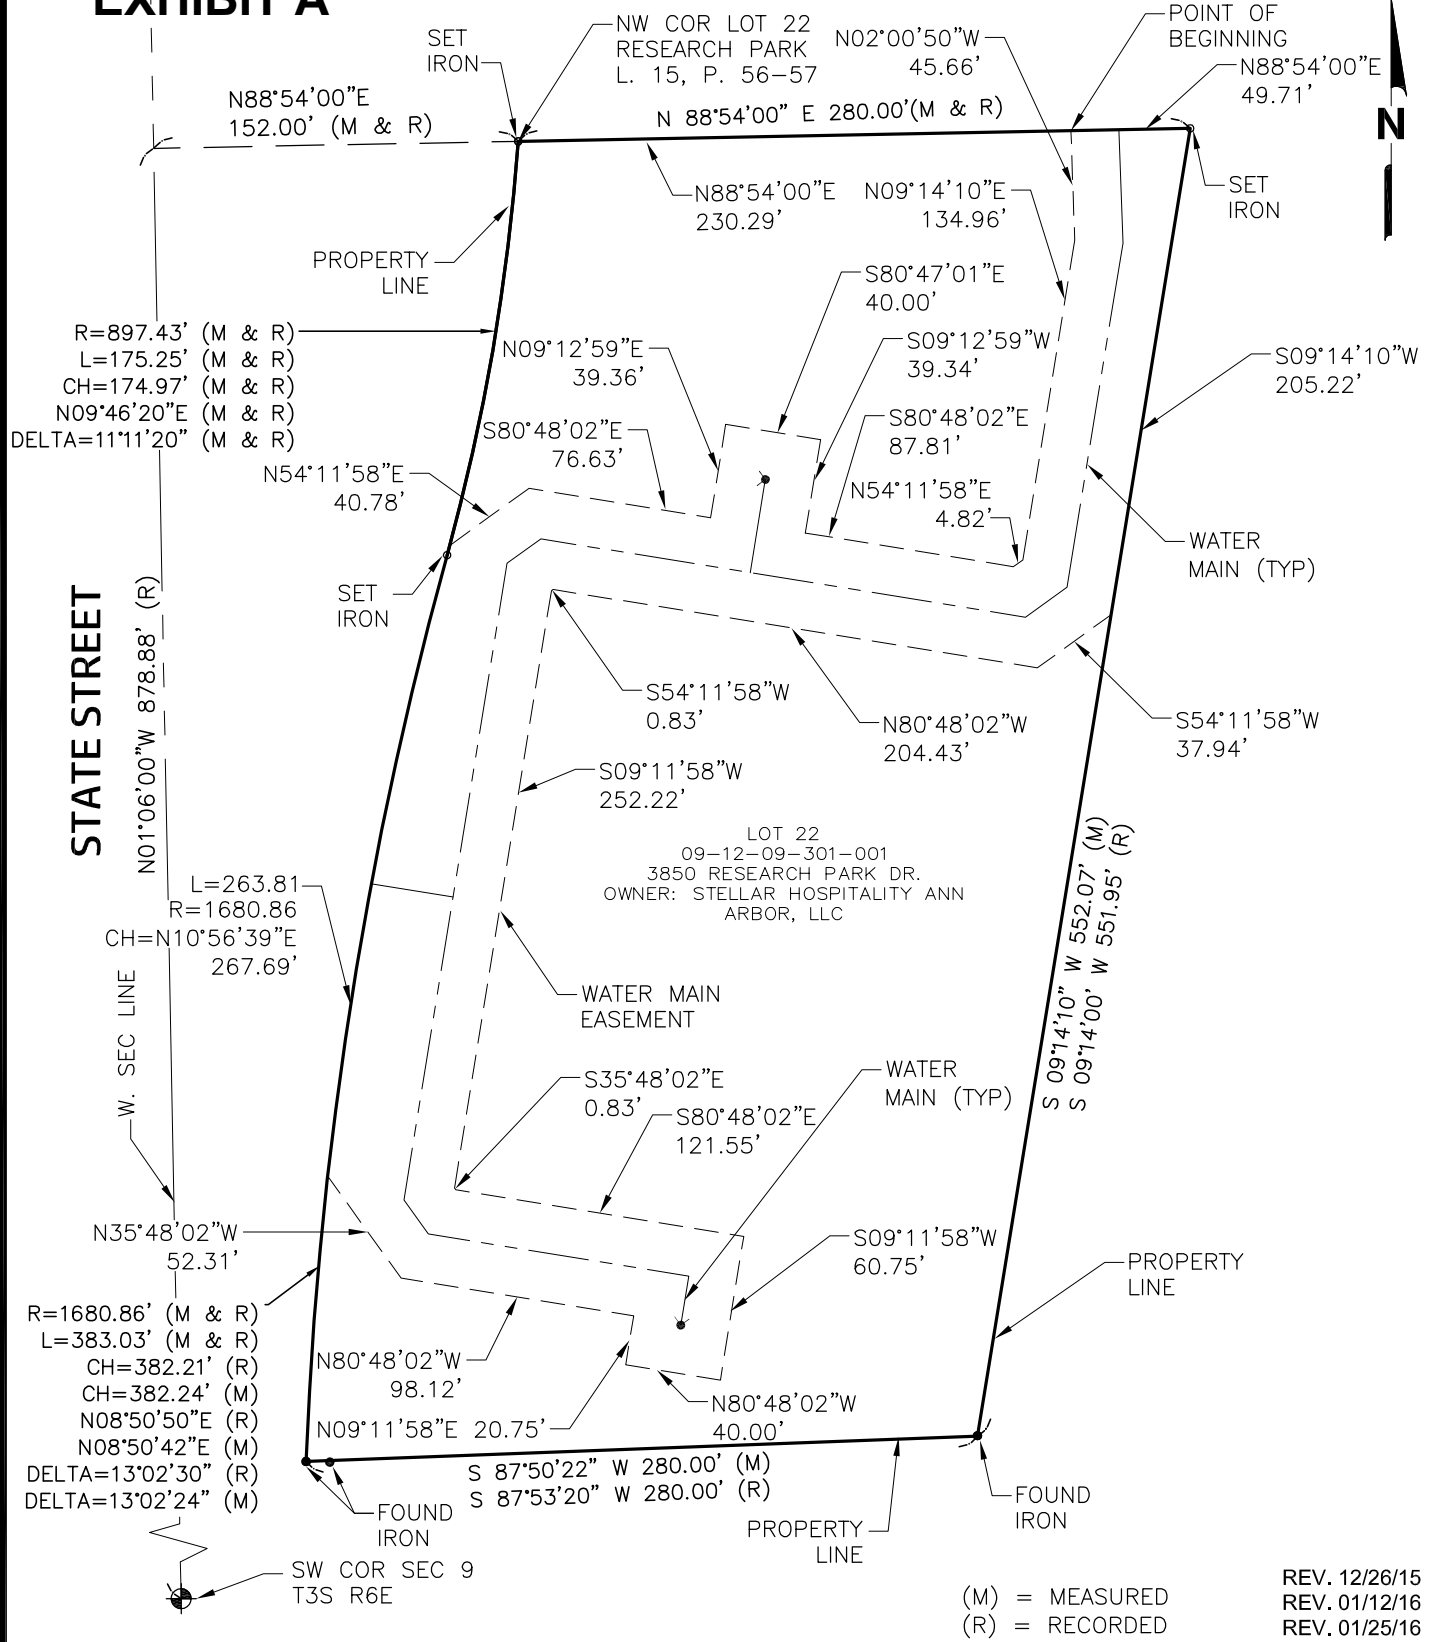

**Bud Design & Engineering Services, Inc.**

10775 S. Saginaw St. Suite B  
 Grand Blanc, MI 48439

(PH) 810.695.0793  
 (FAX) 810.695.0569

www.buddesign.com

## STAYBRIDGE SUITES & RETAIL

### WATER MAIN EASEMENT EXHIBIT

CITY OF ANN ARBOR, WASHTENAW COUNTY, MICHIGAN

CLIENT: **STELLAR A.A.**

SCALE  
 1"=80'

SHEET  
 1 OF 1

PROJECT NO.  
**BD-14-322**

DATE  
 12/10/15

DRN  
 ACA

CHD  
 ACA