






# Ann Arbor Underground Parking Structure STORM WATER MANAGEMENT PLAN

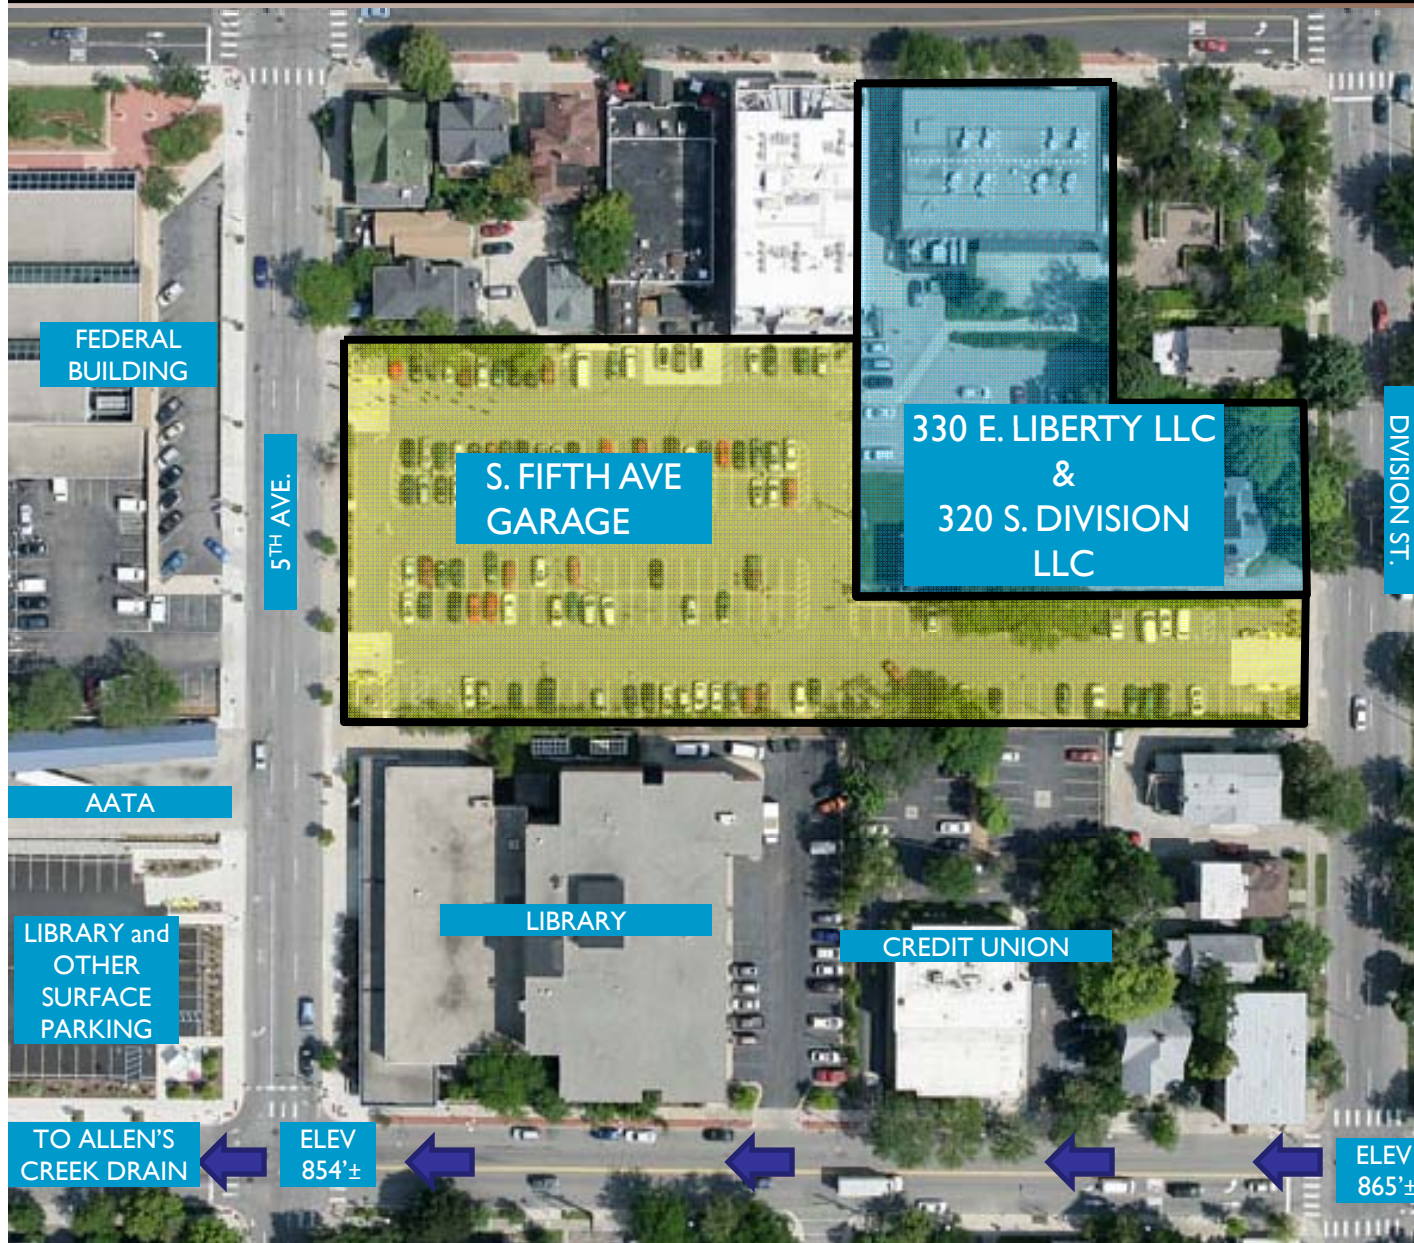

## LEGEND

-  SOUTH FIFTH AVE GARAGE
-  330 E. LIBERTY LLC & 320 S. DIVISION LLC
-  ALL OTHER AREAS NOT SHADED ARE EXCLUDED FROM THE PROPOSED STORM WATER MANAGEMENT SYSTEM
-  DIRECTION OF SURFACE FLOW