



# CITY OF ANN ARBOR ENGINEERING

## S. SEVENTH ST. AND GREENVIEW DR. IMPROVEMENTS



RFP No. 24-08, FILE No. 2020031

**NOTES**

FOR PROTECTION OF UNDERGROUND UTILITIES AND IN CONFORMANCE WITH PUBLIC ACT 174 OF 2013, THE CONTRACTOR SHALL CALL 811 OR 1-800-482-7171 A MINIMUM OF THREE FULL WORKING DAYS, EXCLUDING SATURDAYS, SUNDAYS, AND HOLIDAYS, PRIOR TO BEGINNING EACH EXCAVATION IN AREAS WHERE PUBLIC UTILITIES HAVE NOT BEEN PREVIOUSLY LOCATED. MEMBERS WILL THUS BE ROUTINELY NOTIFIED. THIS DOES NOT RELIEVE THE CONTRACTOR OF THE RESPONSIBILITY OF NOTIFYING UTILITY OWNERS WHO MAY NOT BE A PART OF THE "MISS DIG" ALERT SYSTEM.

THE UNDERGROUND LOCATIONS SHOWN FOR NATURAL GAS, TELEPHONE, ELECTRICAL POWER, CABLE TV AND FIBER OPTIC LINES ARE APPROXIMATE. THE CITY OF ANN ARBOR ASSUMES NO RESPONSIBILITY FOR THEIR ACCURATE REPRESENTATION IN THIS DRAWING. MISS DIG MUST BE CONTACTED PRIOR TO CONSTRUCTION TO LOCATE THESE UTILITIES.

THE CONSTRUCTION COVERED BY THESE PLANS SHALL CONFORM TO THE CITY OF ANN ARBOR PUBLIC SERVICES AREA DESIGN STANDARDS AND CONSTRUCTION SPECIFICATIONS ("STANDARDS"). THE OMISSION OF ANY STANDARD DETAIL DOES NOT RELIEVE THE CONTRACTOR OF THEIR OBLIGATION TO CONSTRUCT ITEMS IN COMPLETE ACCORDANCE WITH THOSE STANDARDS.

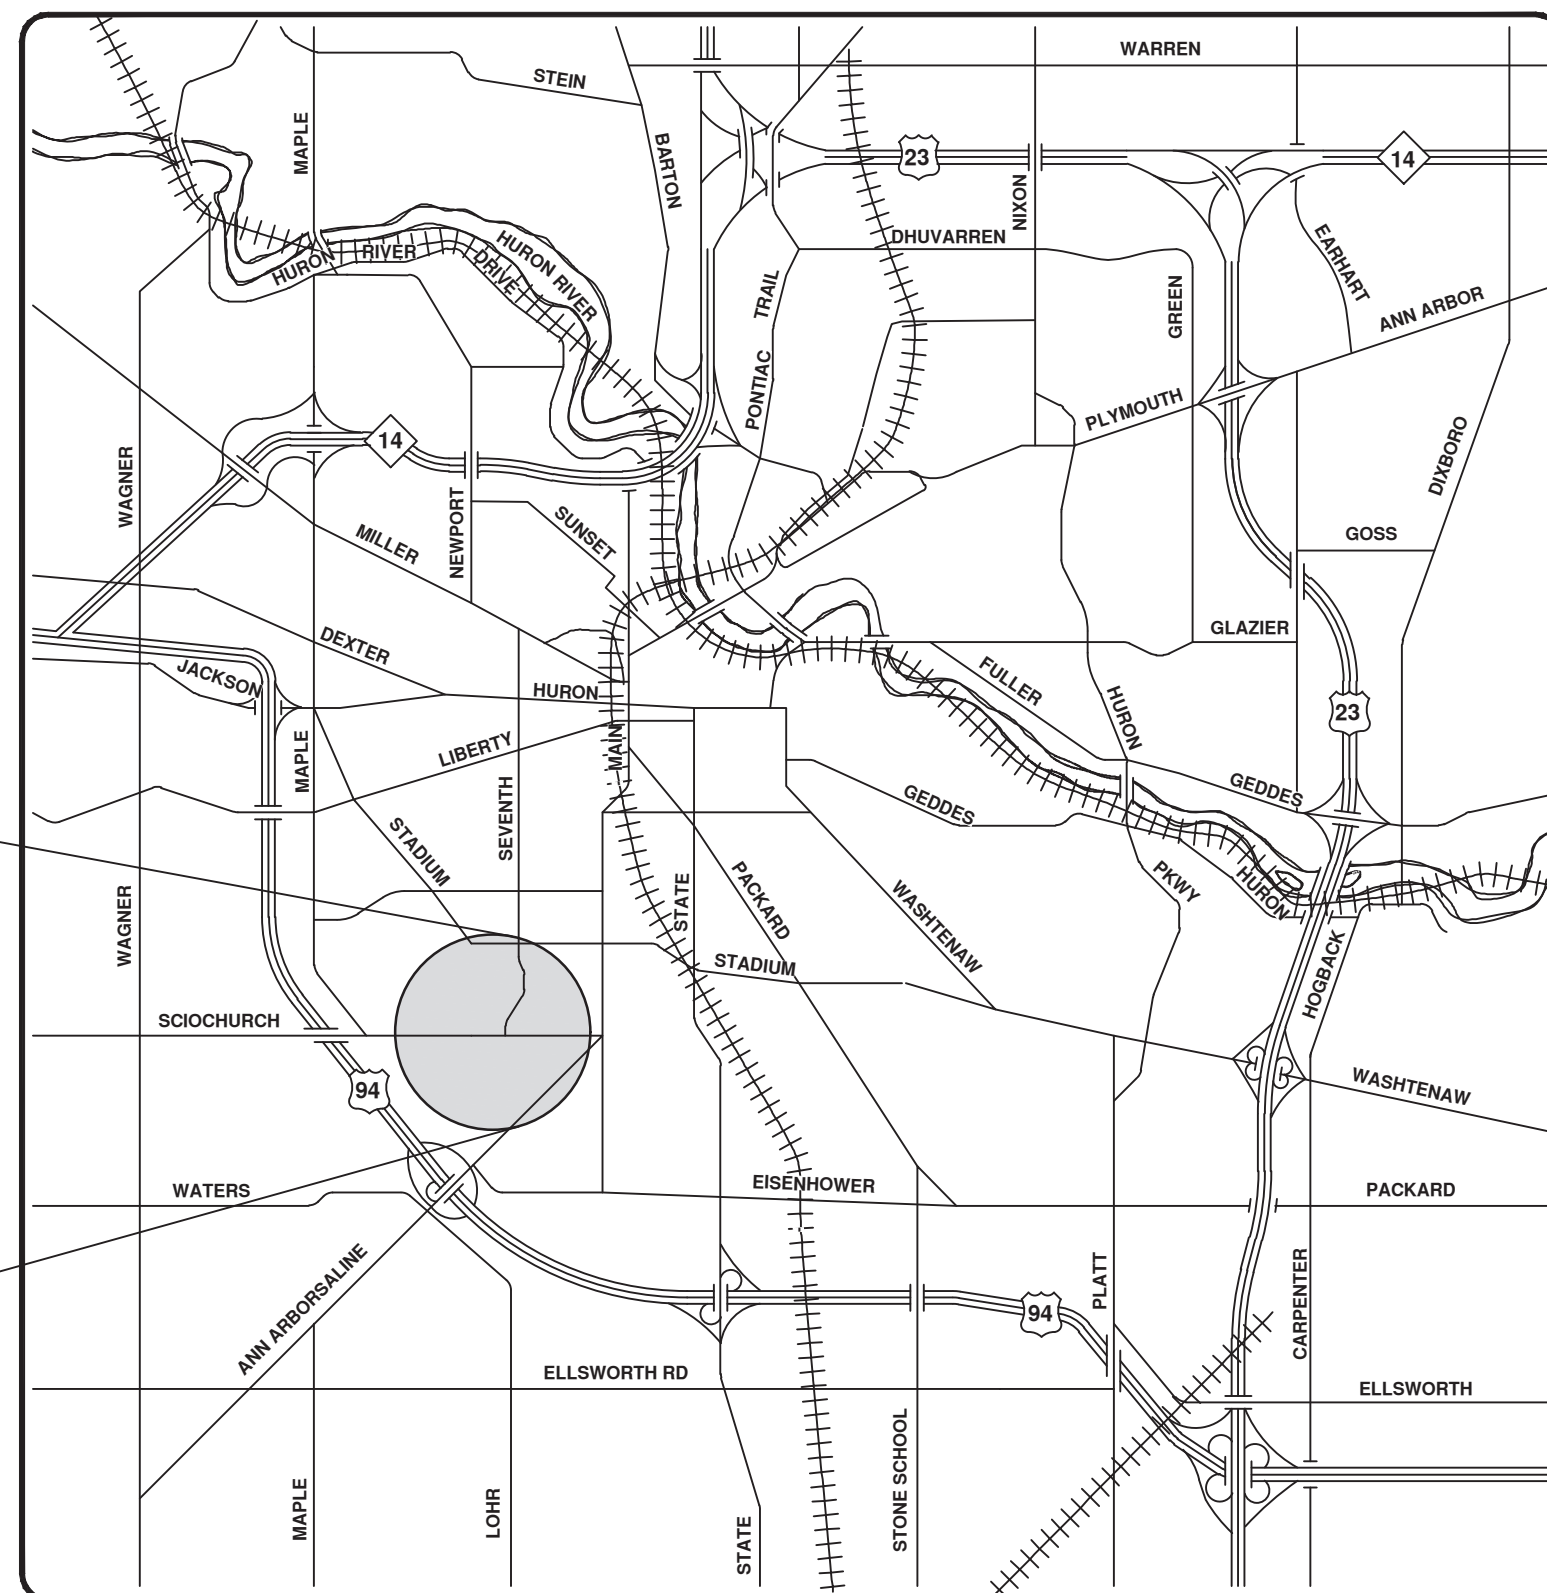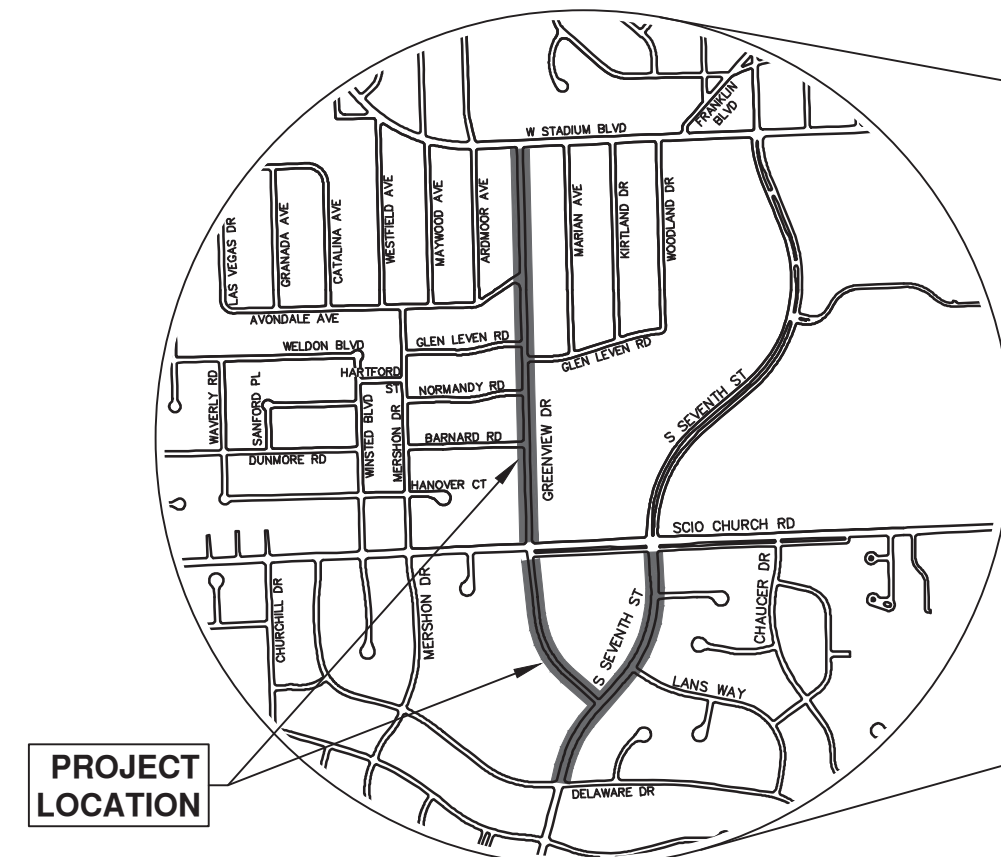

VICINITY MAP

Sheet List Table	
Sheet #	Sheet Title
1	Cover Sheet
2	Standard Notes
3	Legend
Typical Sections	
4	S Seventh Street
5	Greenview Drive South
6	Greenview Drive North
7	Alternate Pedestrian Route (APR) Detour
8	Alternate Pedestrian Route (APR) Bypass
9	TPAR Ramps
10	TPAR Walkway Devices
11	Misc. Details
Detour Route - S. Seventh Street	
Traffic Control Phase II Stage I - S. Seventh St.	
13	Sta. 4+00 - Sta. 20+00
Traffic Control Phase II Stage II - S. Seventh St.	
14	Sta. 4+00 - Sta. 20+00
Traffic Control Phase I Stage I - Greenview Drive South	
15	Sta. 3+00 - Sta. 14+76
<del>Traffic Control Phase I Stage II - Greenview Drive South</del>	
<del>16</del>	<del>Sta. 5+00 - Sta. 14+76</del>
17	Detour Route - Greenview Drive North
Traffic Control - Greenview Drive North	
Traffic Control	
Removals - S. Seventh Street	
19	Sta. 4+00 - Sta. 11+25
20	Sta. 11+25 - Sta. 19+18
Removals - Greenview Drive South	
21	Sta. 3+66 - Sta. 11+50
22	Sta. 11+50 - Sta. 14+24
Removals - Greenview Drive North	
23	Sta. 0+00 - Sta. 9+50
24	Sta. 9+50 - Sta. 18+50
25	Sta. 18+50 - Sta. 26+66
Water Main - S. Seventh Street	
26	Sta. 0+50 - Sta. 5+25
27	Sta. 5+25 - Sta. 9+25
28	Sta. 9+25 - Sta. 13+25
29	Sta. 13+25 - Sta. 17+50
Water Main - Greenview Drive South	
30	Sta. 0+00 - Sta. 4+00
31	Sta. 4+00 - Sta. 8+00
32	Sta. 8+00 - Sta. 11+28
Water Main - Greenview Drive North	
33	Sta. 0+97 - Sta. 5+00
34	Sta. 5+00 - Sta. 9+00
35	Sta. 9+00 - Sta. 13+00
36	Sta. 13+00 - Sta. 17+00
37	Sta. 17+00 - Sta. 21+50
38	Sta. 21+50 - Sta. 26+13
Storm Sewer Plan & Profile - S. Seventh Street	
39	R100-S R101 R102 R103 R114 R115
40	R110 R111 R112 R113 R116
Storm Sewer Plan & Profile - S. Seventh St & Greenview Dr South	
41	R100-N R104 R105 R106 R117 R118
42	R107 R108 R119 R121 R122
43	R123 R124 R125 R126 R127 R128

Storm Sewer Plan & Profile - Greenview Dr North	
44	R200 R201 R202 R204 R208
45	R210 R211 R205 R206 R207 R209 R326 R327
46	R300 R317 R318 R319 R320 R321 R322 R334 R335 R336
47	R300 R301 R302 R303 R304
48	R309 R310 R311 R312 R331 R332 R333
49	R305 R306 R307
50	R313 R314 R315 R328 R329 R330
51	R308 R316
Road Plan & Profile - S. Seventh Street	
52	Sta. 2+00 - Sta. 7+75
53	Sta. 7+75 - Sta. 11+25
54	Sta. 11+25 - Sta. 15+50
55	Sta. 15+50 - Sta. 19+50
Road Plan & Profile - Greenview Drive South	
56	Sta. 3+00 - Sta. 7+50
57	Sta. 7+50 - Sta. 11+50
58	Sta. 11+50 - Sta. 14+24
Road Plan & Profile - Greenview Drive North	
59	Sta. 0+00 - Sta. 5+00
60	Sta. 5+00 - Sta. 9+50
61	Sta. 9+50 - Sta. 14+00
62	Sta. 14+00 - Sta. 18+50
63	Sta. 18+50 - Sta. 23+00
64	Sta. 23+00 - Sta. 26+50
Intersection Grades - S. Seventh St & Greenview Dr South	
65	Greenview & S. Seventh, Lans Way & S. Seventh
66	S. Seventh & Brasieide Pl, Greenview Mid Block
Intersection Grades - Greenview Drive North	
67	Barnard Rd Normandy Rd
68	Glen Leven Rd
69	Avondale Ave W. Stadium Blvd
Pavement Markings - S. Seventh Street	
70	Sta. 3+00 - Sta. 11+50
71	Sta. 11+50 - Sta. 21+00
Cross-sections - S. Seventh Street	
72	Sta. 3+50 - Sta. 5+25
73	Sta. 5+50 - Sta. 7+25
74	Sta. 7+50 - Sta. 9+50
75	Sta. 9+75 - Sta. 11+00
76	Sta. 11+25 - Sta. 13+25
77	Sta. 13+50 - Sta. 15+25
78	Sta. 15+50 - Sta. 18+00
79	Sta. 18+25 - Sta. 18+75
Cross-sections - Greenview Drive South	
80	Sta. 3+50 - Sta. 6+25
81	Sta. 6+50 - Sta. 9+25
82	Sta. 9+50 - Sta. 12+25
83	Sta. 12+50 - Sta. 13+00
Cross-sections - Greenview Drive North	
84	Sta. 1+00 - Sta. 3+75
85	Sta. 4+00 - Sta. 7+50
86	Sta. 7+75 - Sta. 10+50
87	Sta. 10+75 - Sta. 14+00
88	Sta. 14+25 - Sta. 16+25
89	Sta. 16+50 - Sta. 20+25
90	Sta. 20+50 - Sta. 22+50
91	Sta. 22+75 - Sta. 24+75
92	Sta. 25+00 - Sta. 25+50

PREPARED UNDER THE SUPERVISION OF  
  
 TRACY ANDERSON, P.E. - MI LICENSE No. 6201065162  
 PROJECT MANAGER

01 / 30 / 2024  
 DATE



DATE	DESCRIPTION	REV.
2-14-24	A2D	TA
1-30-24	A2D	TA
	BID SET	DD
	ADDENDUM 1	01

CITY OF ANN ARBOR  
 PUBLIC SERVICES  
 301 EAST HURON STREET  
 P.O. BOX 8647  
 ANN ARBOR, MI 48106-8647  
 www.a3gov.org

CITY OF ANN ARBOR - PUBLIC SERVICES - ENGINEERING  
 This project includes water main replacement, storm water management improvements, road-narrowing, new sidewalk, and resurfacing within the limits of disturbance of S. Seventh Street from Delaware Dr. to Scio Church Rd. (0.3 miles) and [N] Greenview Dr from Scio Church Rd. to W. Stadium Blvd. (0.5 miles). It also included water main replacement and resurfacing with the limits of disturbance of [S] Greenview Dr. from S. Seventh Dr. to Scio Church Rd. (0.2 miles).

R:\2020031\_S 7th Street\Plan Production\2020031Cov.dwg - \_s2 standard bw.stb - Plot Date: 2/14/2024 2:48:47 PM

© S. SEVENTH ST. AND GREENVIEW DR. IMPROVEMENTS; RFP No. 24-08; 2020031