


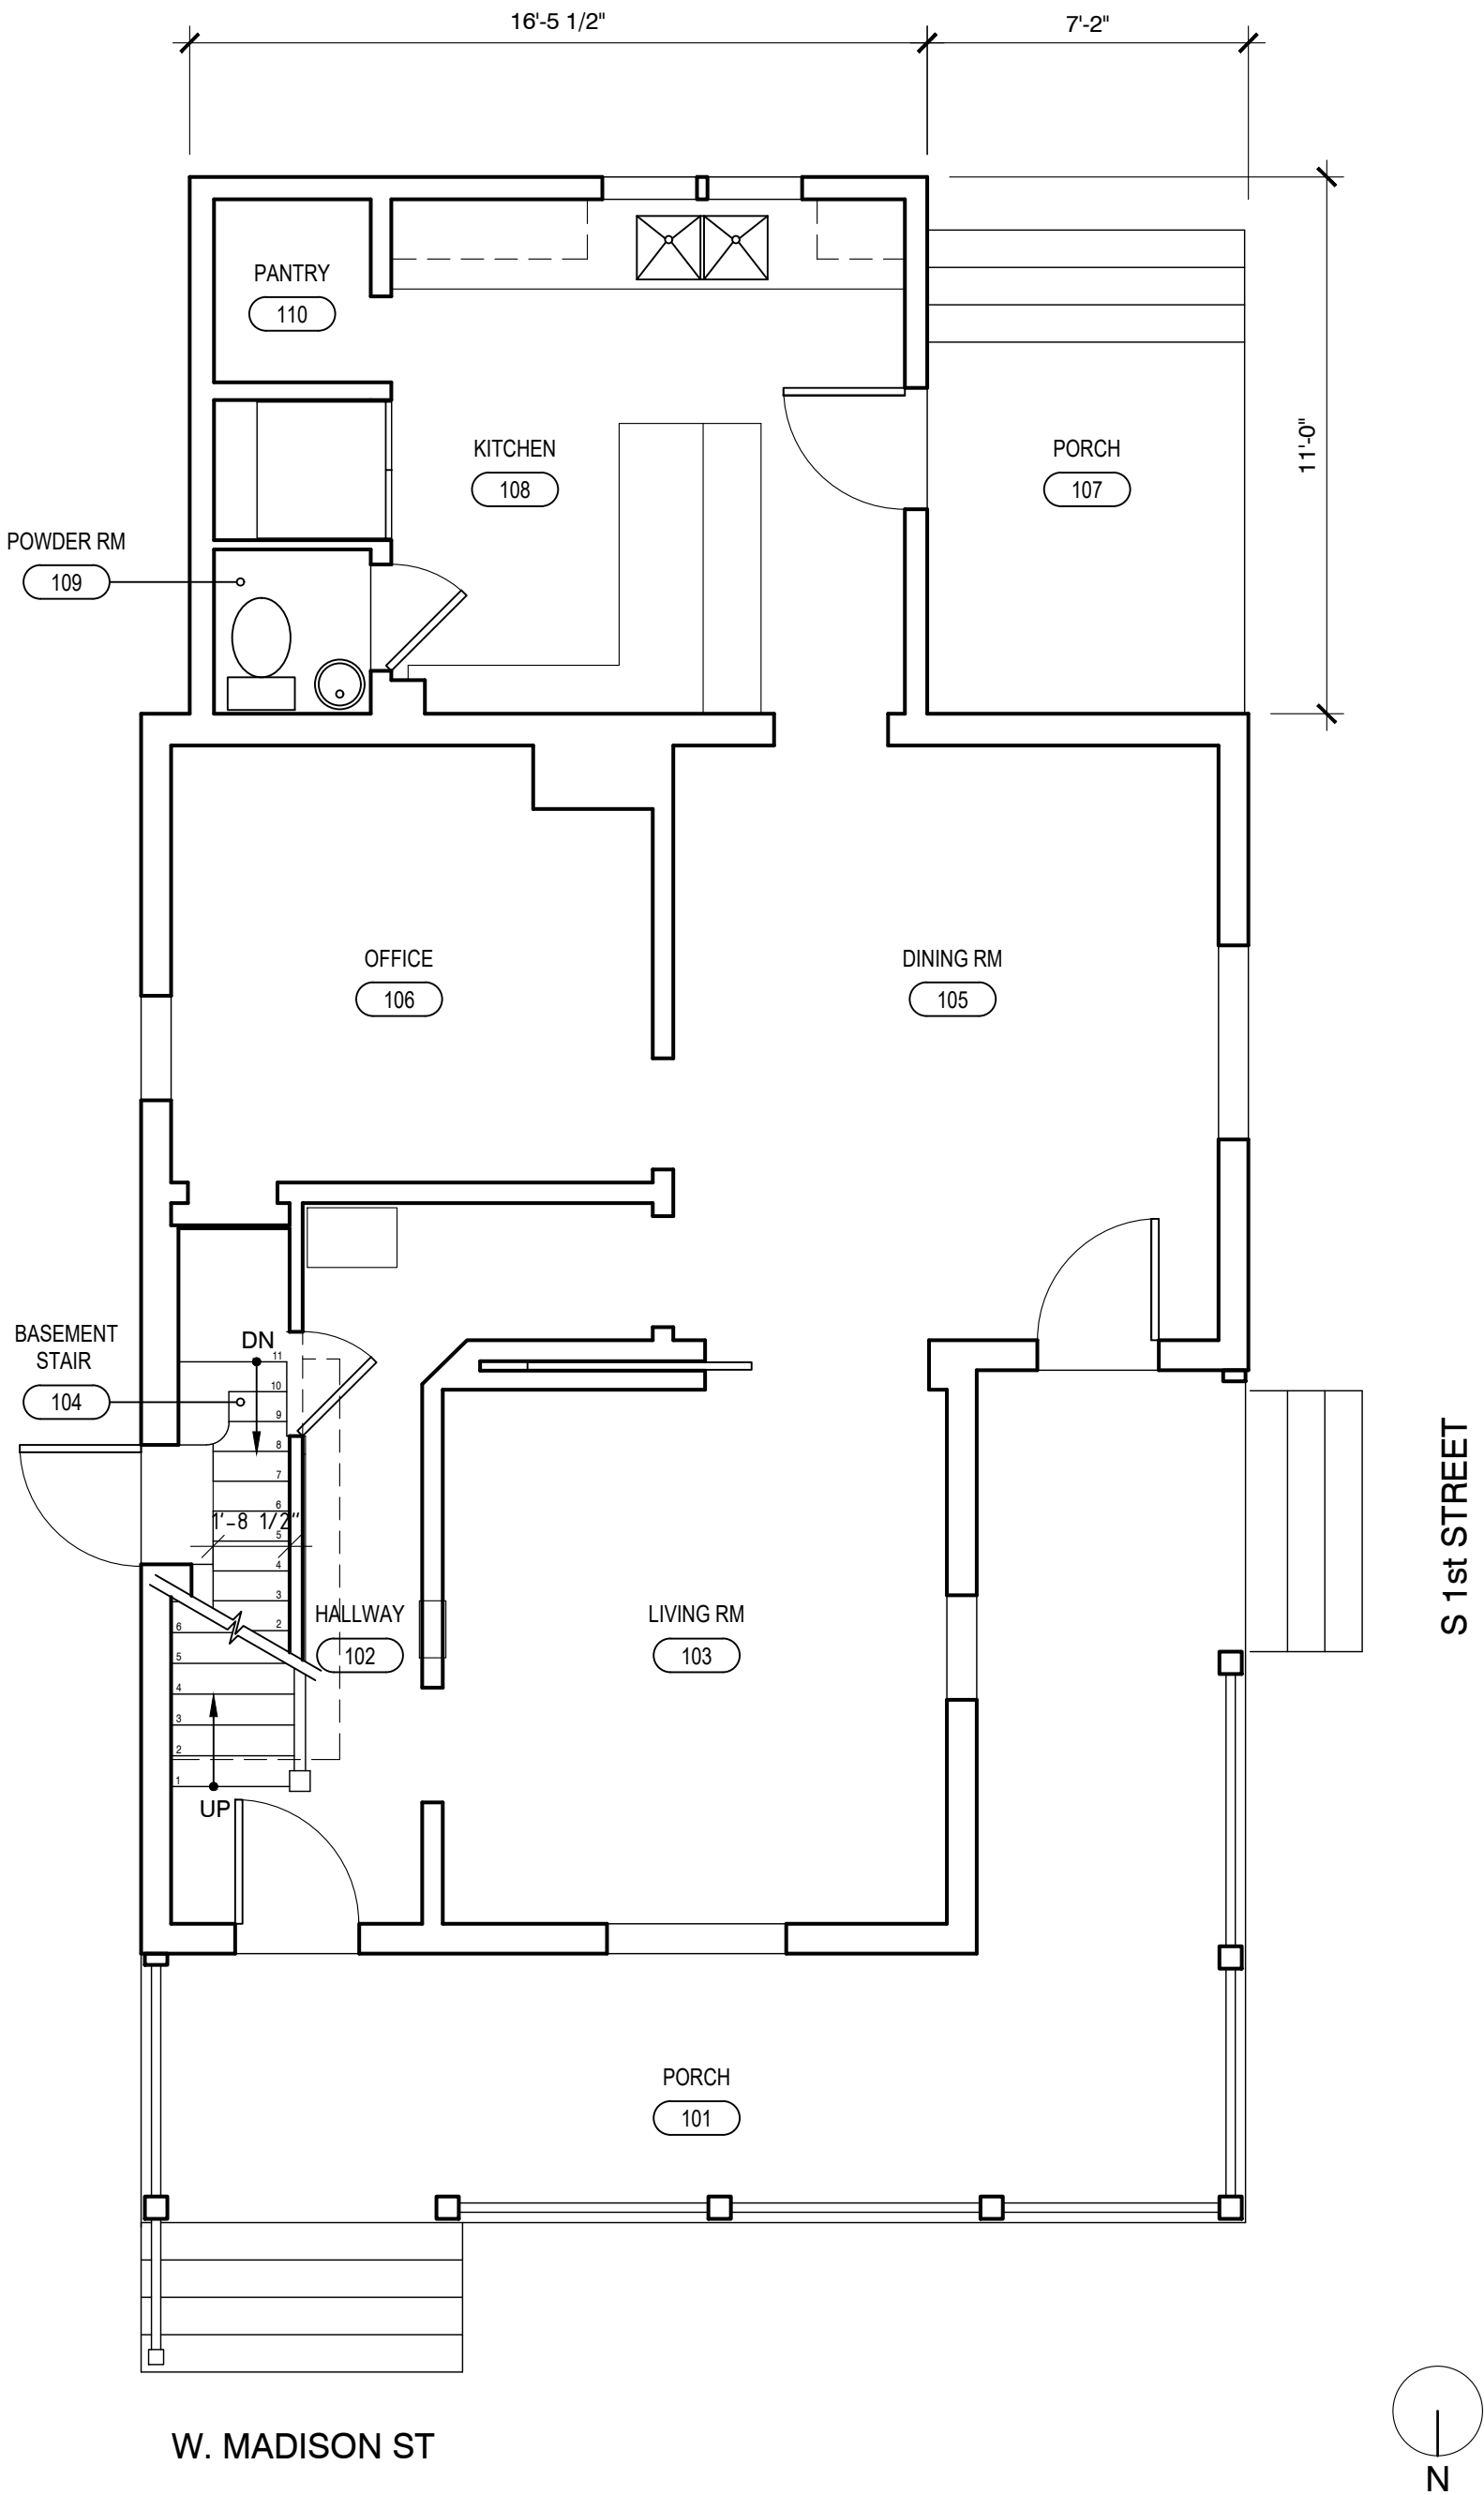

PREPARED BY:
CLAY MONTGOMERY
DESIGNER
843.812.0089


D+M RESIDENCE
217 WEST MADISON ST
ANN ARBOR, MI 48103

DESCRIPTION:
LEVEL 1 PLAN_EXISTING CONDITIONS

DATE:
02.08.2020

SCALE:
1/4" = 1'-0"

DRAWING NO:
--

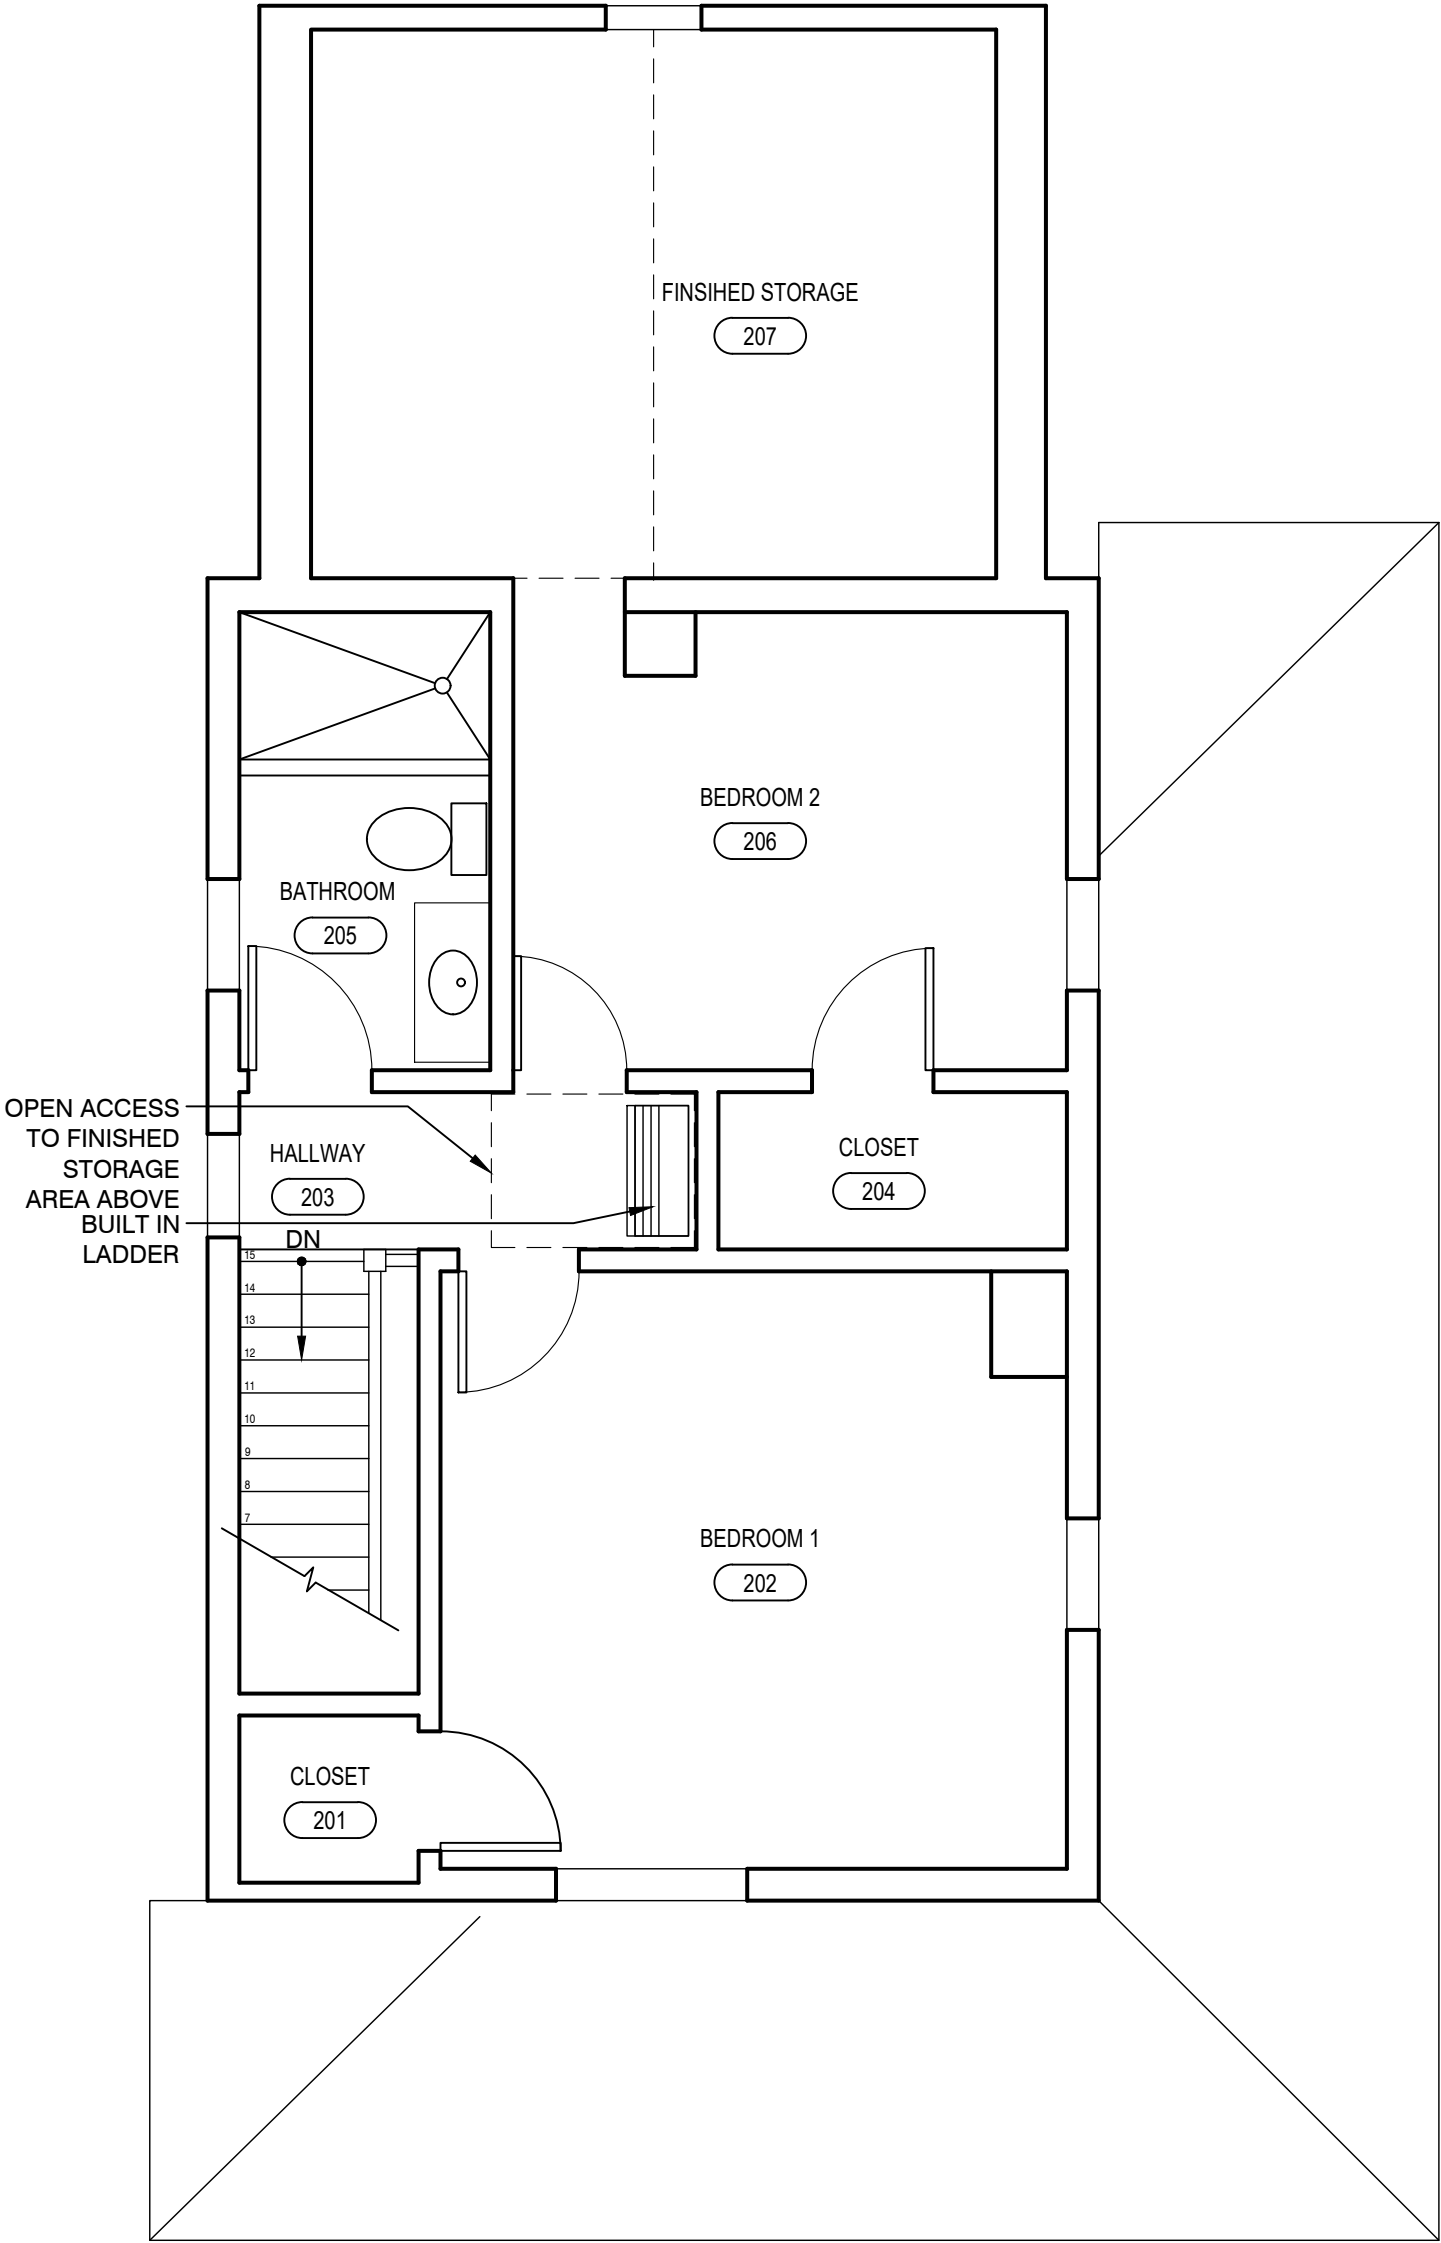

PREPARED BY:
CLAY MONTGOMERY
DESIGNER
843.812.0089

D+M RESIDENCE
217 WEST MADISON ST
ANN ARBOR, MI 48103

DESCRIPTION:
LEVEL 1 PLAN_EXISTING CONDITIONS

DATE:
02.08.2020

SCALE:
1/4" = 1'-0"

DRAWING NO:
--