



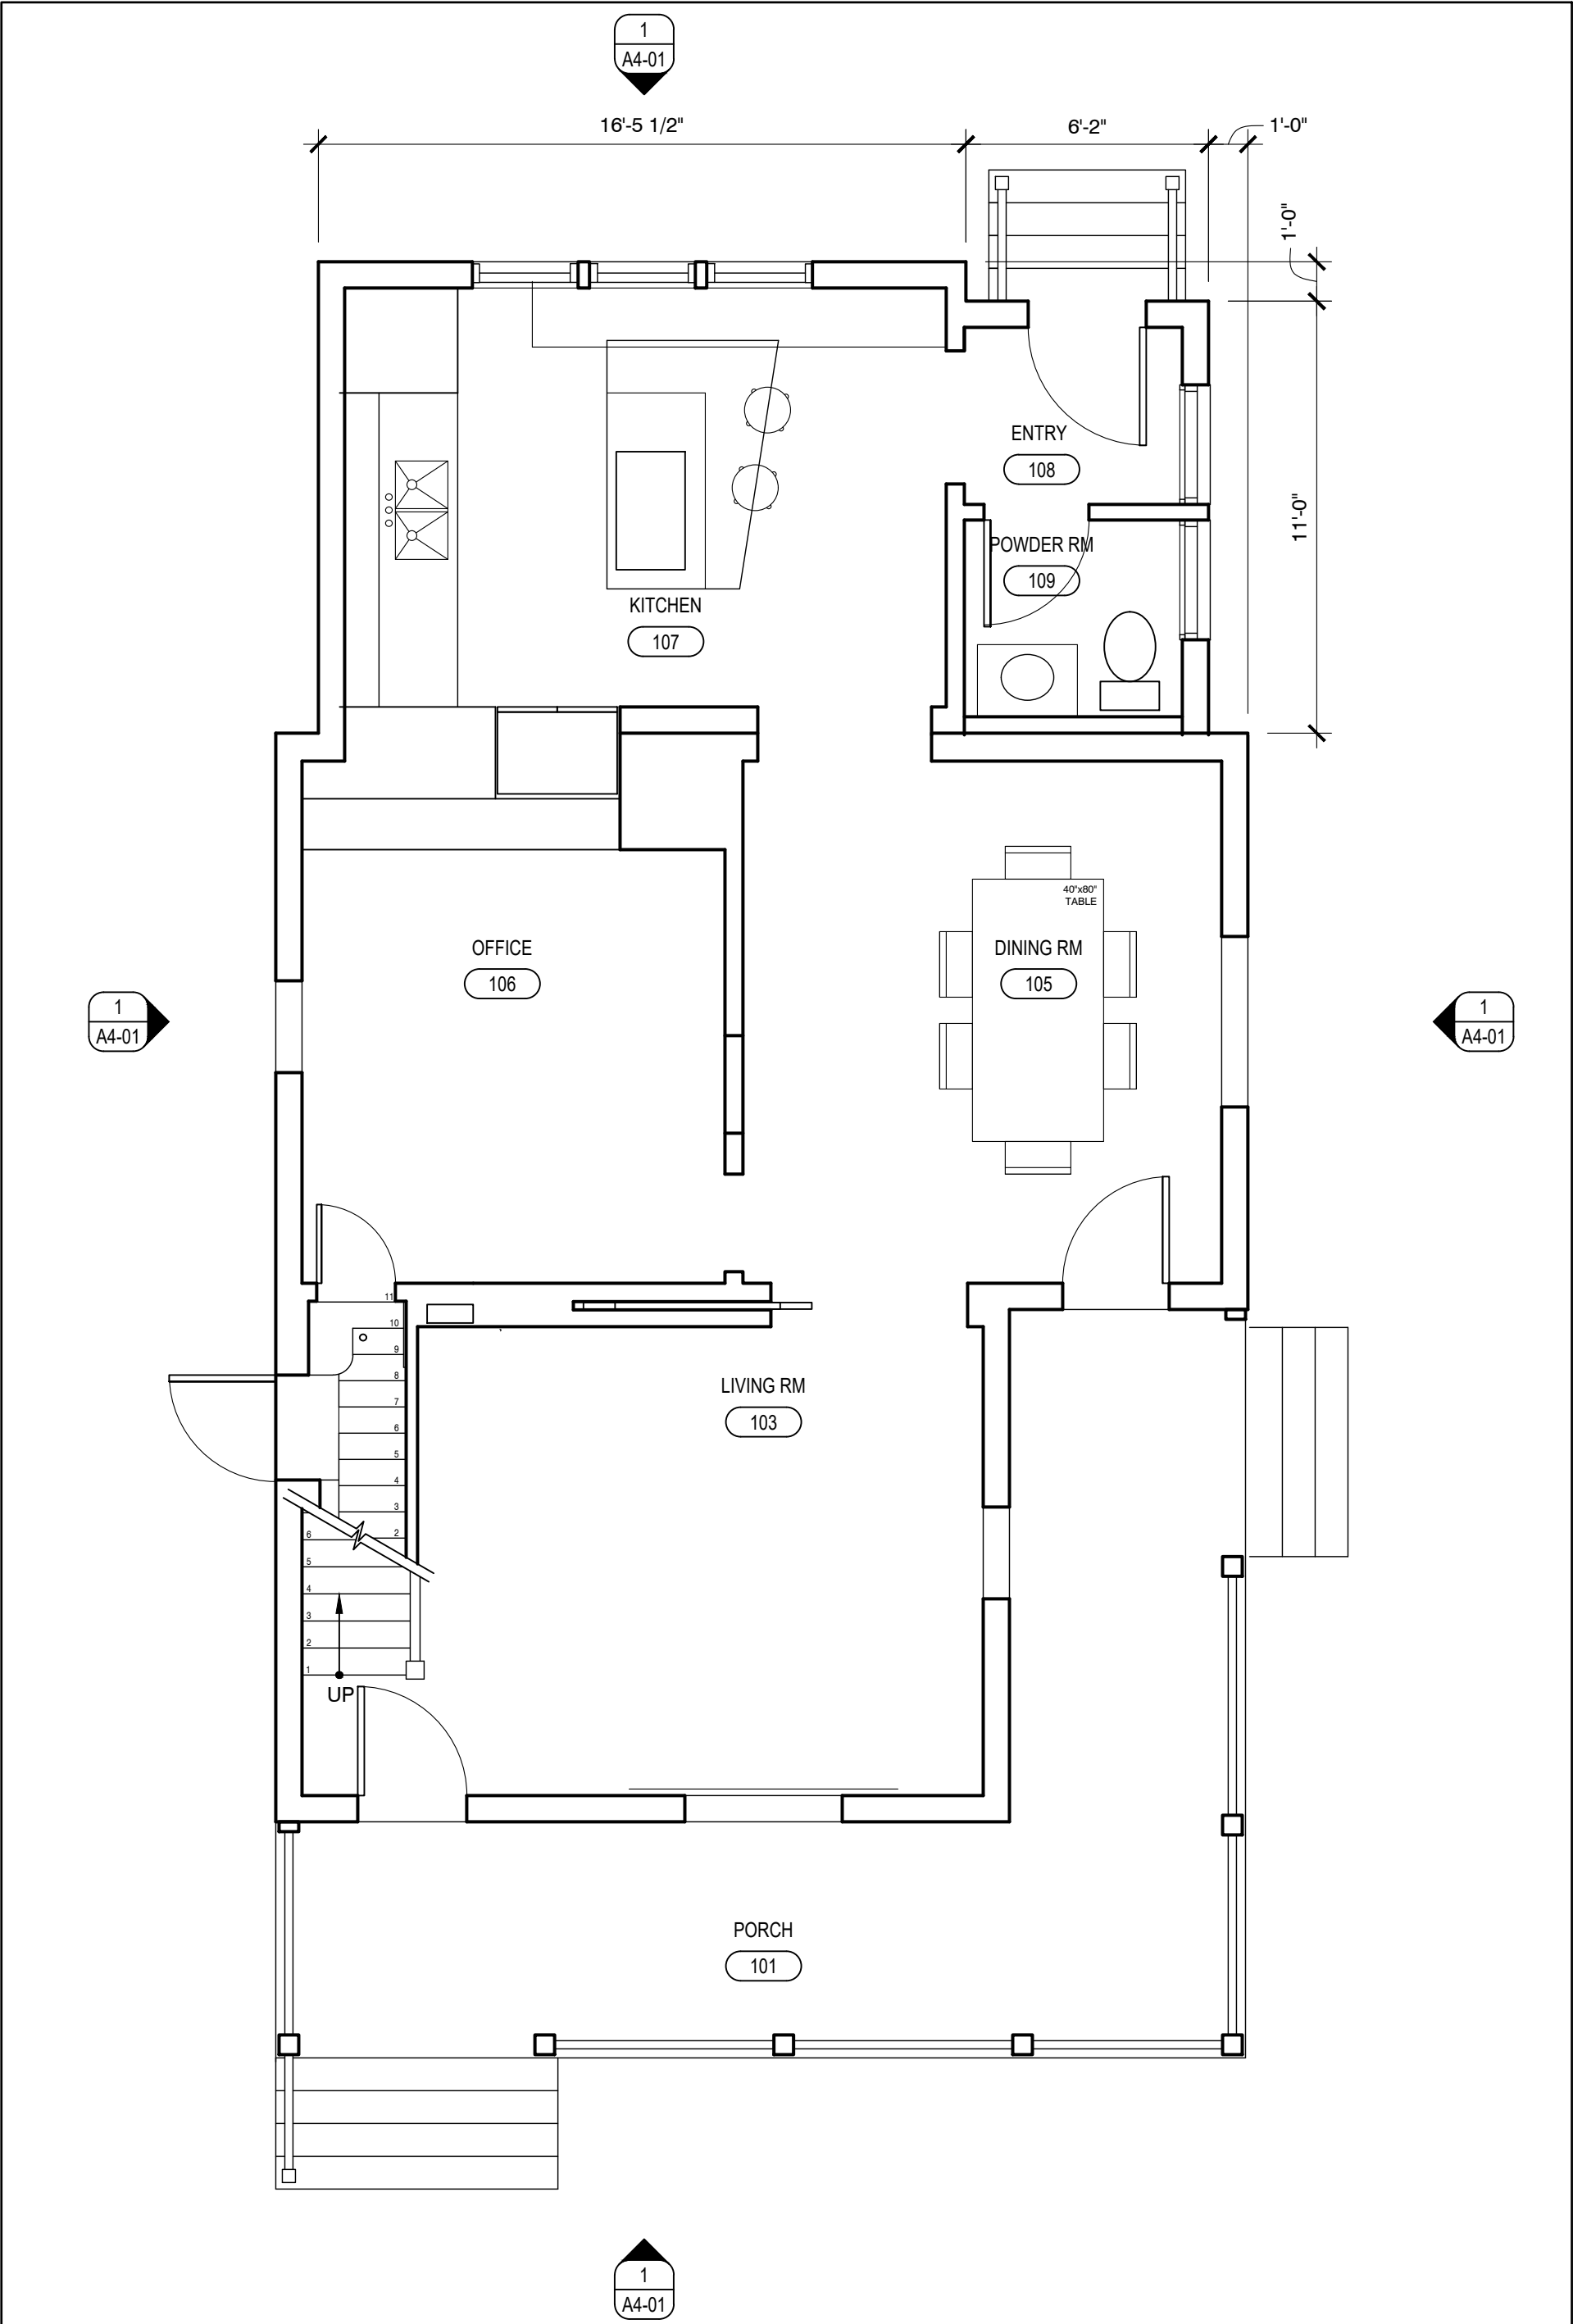

PREPARED BY: CLAY MONTGOMERY DESIGNER 843.812.0089	D+M RESIDENCE 217 WEST MADISION ST ANN ARBOR, MI 48103		DESCRIPTION: LEVEL 1 PLAN		
			DATE: 02.08.2020	SCALE: 1/4" = 1'-0"	DRAWING NO: --

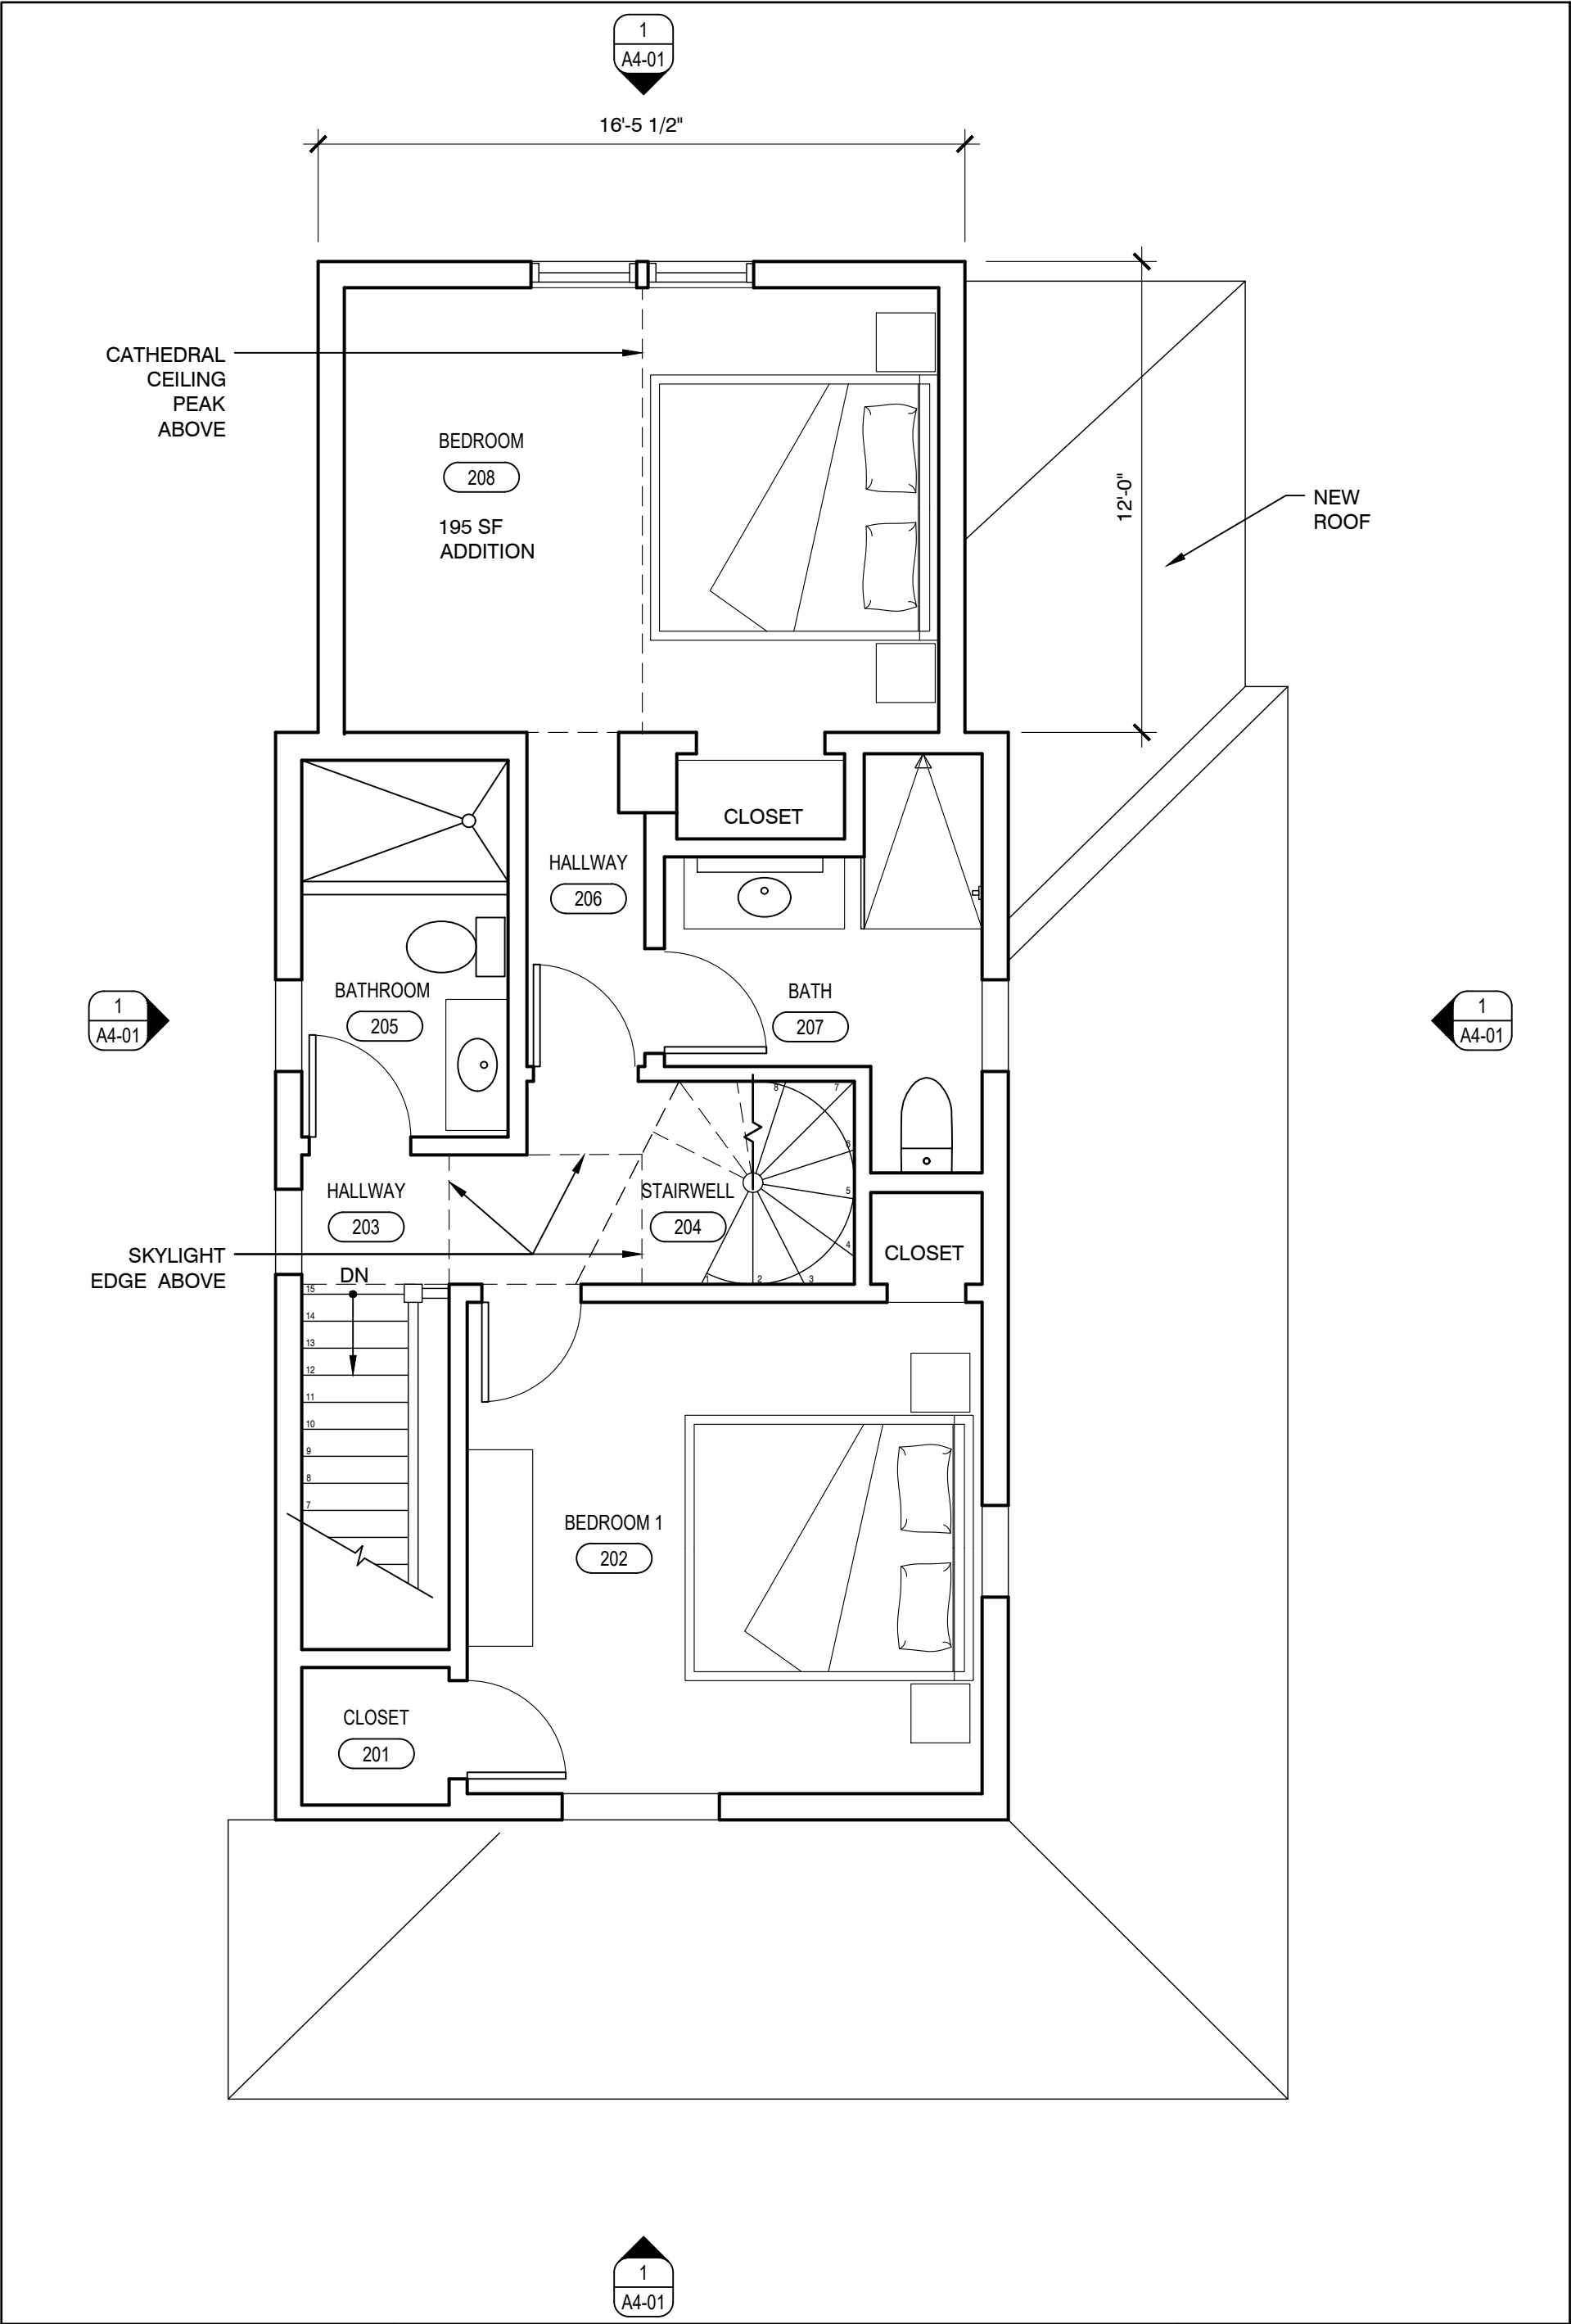

PREPARED BY: CLAY MONTGOMERY DESIGNER 843.812.0089	D+M RESIDENCE 217 WEST MADISON ST ANN ARBOR, MI 48103		DESCRIPTION: LEVEL 2 PLAN	
			DATE: 02.08.2020	SCALE: 1/4" = 1'-0" DRAWING NO: --