


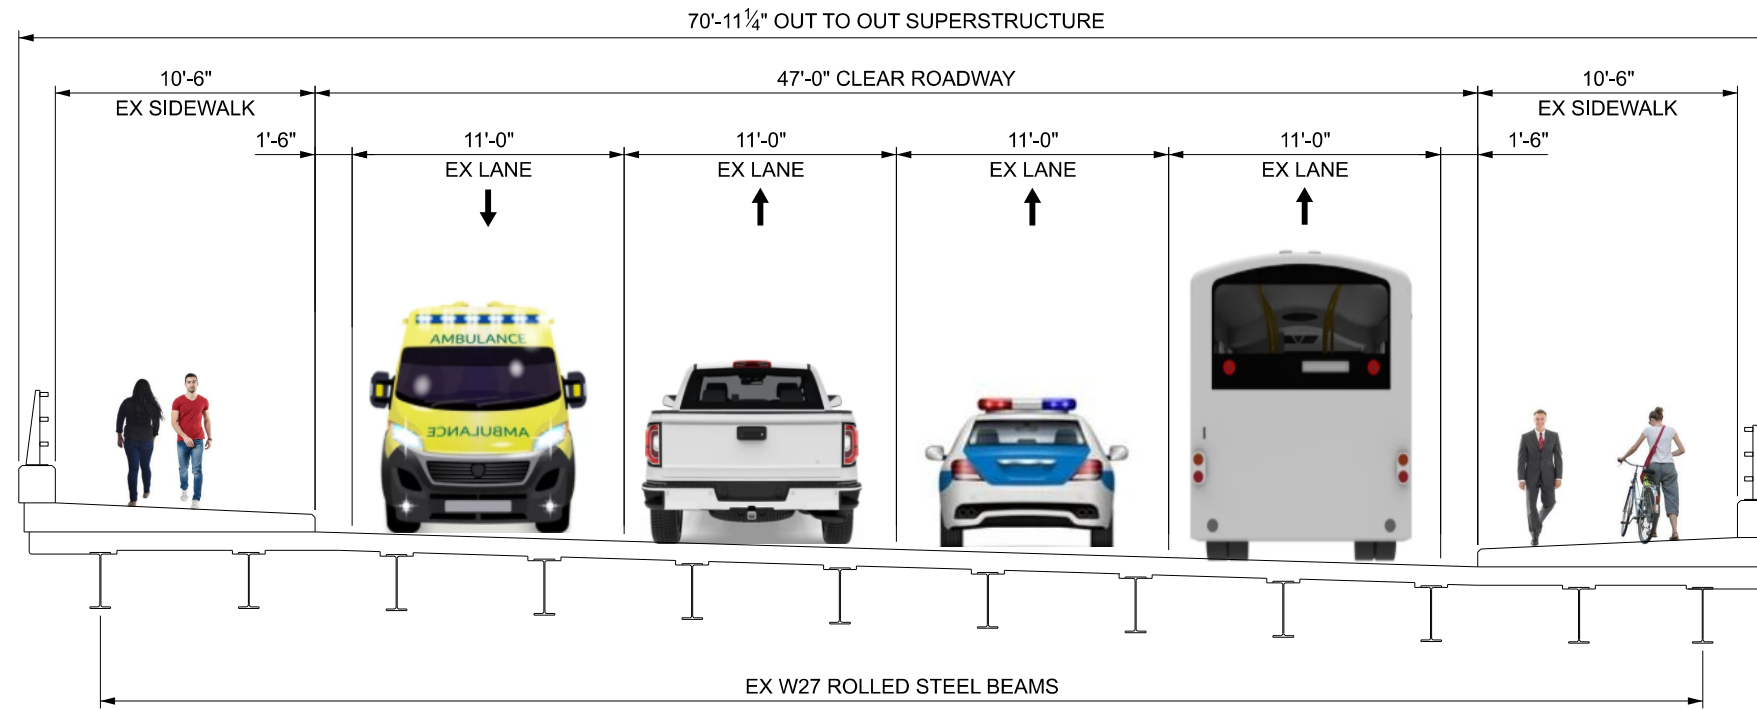

EXISTING SECTION
(LOOKING NORTH)