



SOLAR SCREEN
 SPLIT FACED BLOCK
 VERTICAL SIDING
 REMOVED HIGH ROOF
 FIBER CEMENT SIDING

REMOVED BALCONY
 REDUCED WINDOWS AT RETAIL WALL
 SPANDREL GLASS BECAME SIDING IN SAME COLOR

EXIST PUD WEST ELEVATION
 FROM PUD APPROVED SET 09.14.2009



ADDED WINDOWS TO FLOOR
 ADDED SPLITFACE BLOCK AT ELEVATOR SHAFT

RELOCATED OFFICE ENTRY WITH NEW WINDOWS
 ROTATED END UNIT, ADDED WINDOWS
 LESS WINDOWS AT FIRE STAIRS

PROPOSED WEST ELEVATION

S:\PROJECTS\2008\080818_0301_Near North\Revit_CD_phase1\10314_pud_elev_city_review.rvt



Damian Farrell Design Group PLLC
 3011 Miller Road
 Ann Arbor, Michigan 48103
 tel 734.598.1331
 fax 734.213.2593

ARCHITECT OF RECORD

Near North
 626-724 North Main Street
 Ann Arbor, MI 48104

COUNCIL REVIEW	03.15.2011
Issue Description	Issue Date
Design	Designer
Drawn	Author
Project Number	080919_0403

West Elevations

A2.5

S:\PROJECTS\2008\080818_0301_Near_North\Revit_CD_phase1\10314_pud_elev_city_review.rvt



EXIST PUD SOUTH ELEVATION
FROM PUD APPROVED SET 09.14.2009



PROPOSED SOUTH ELEVATION



Damian Farrell Design Group PLLC
3011 Miller Road
Ann Arbor, Michigan 48103
tel: 734.598.1331
fax: 734.213.2553

ARCHITECT OF RECORD

Near North
626-724 North Main Street
Ann Arbor, MI 48104

COUNCIL REVIEW 03.15.2011

Issue Description	Issue Date
Design	Designer
Drawn	Author
Project Number	080919_0403

South Elevations

A2.6



EXIST PUD EAST ELEVATION
FROM PUD APPROVED SET 09.14.2009



PROPOSED EAST ELEVATION

S:\PROJECTS\2008\080818_0301_Near North\Revit_CD_phase1\10314_pud_elev_city_review.rvt



Damian Farrell Design Group PLLC
3011 Miller Road
Ann Arbor, Michigan 48103
tel: 734.598.1331
fax: 734.213.2553


ARCHITECT OF RECORD

Near North
626-724 North Main Street
Ann Arbor, MI 48104


COUNCIL REVIEW	03.15.2011
Issue Description	Issue Date
Design	Designer
Drawn	Author
Project Number	080919_0403

East Elevations

S:\PROJECTS\2008\080818_0301_Near North\Revit_CD_phase1\10314_pud_elev_city_review.rvt

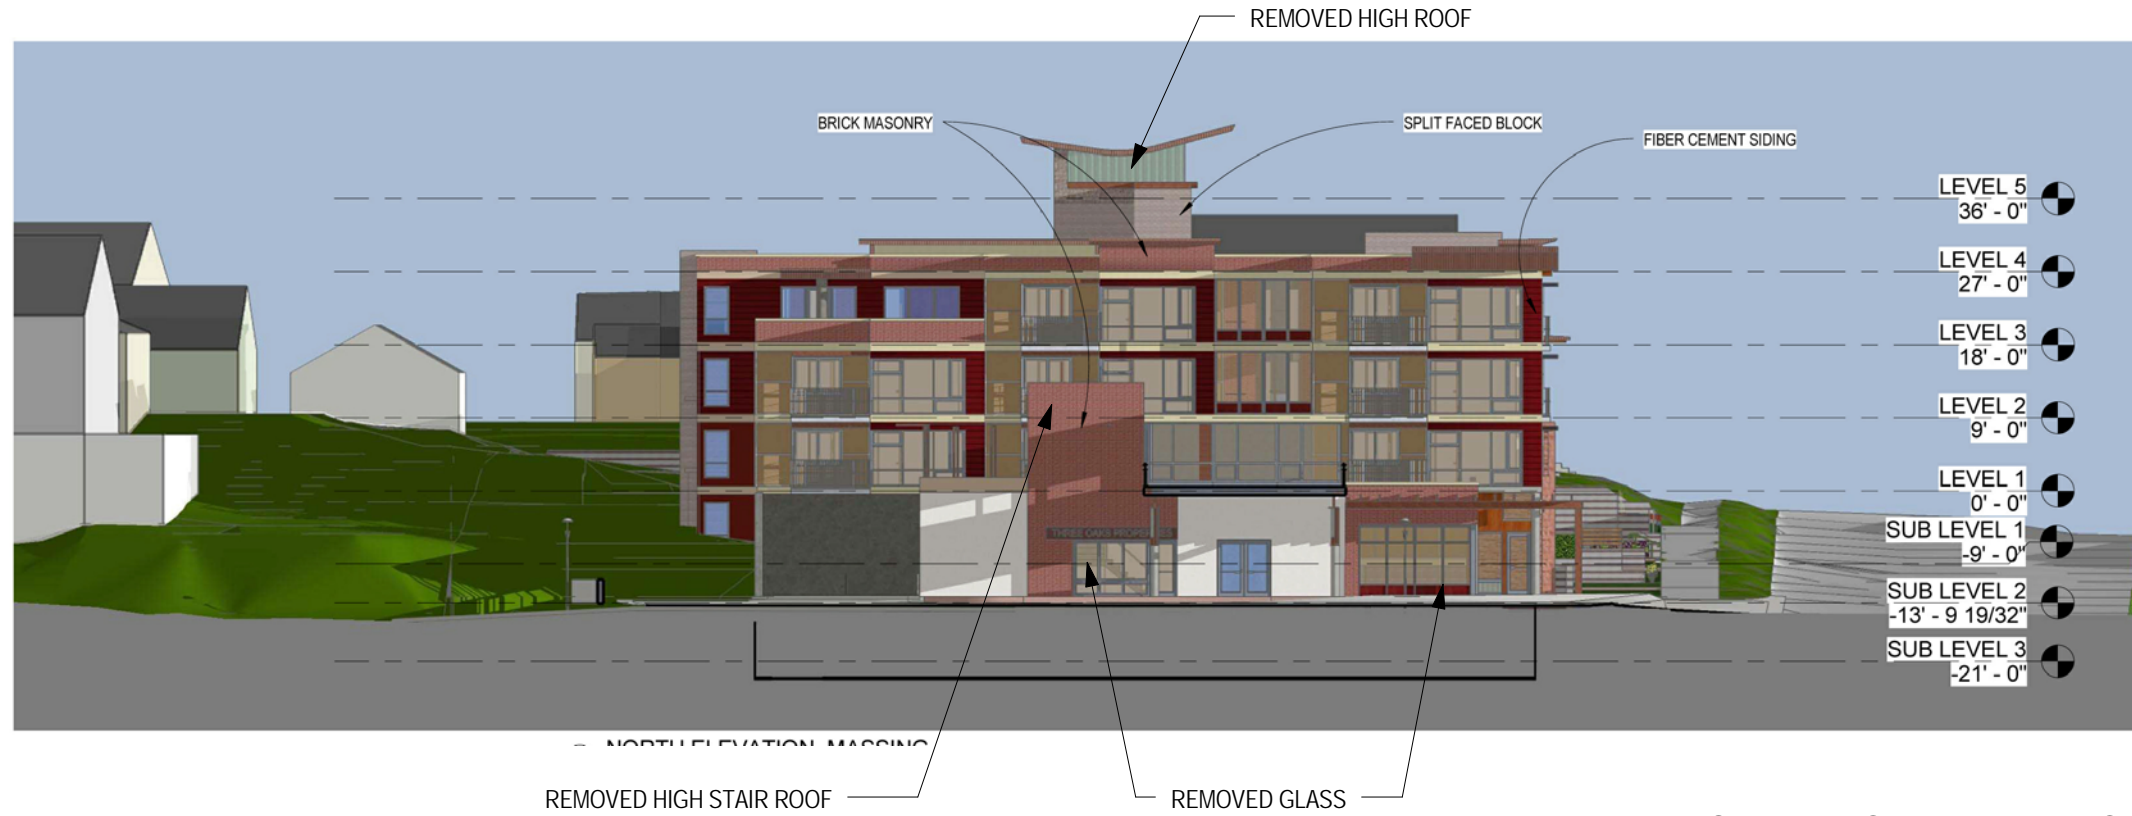

EXIST PUD NORTH ELEVATION
FROM PUD APPROVED SET 09.14.2009

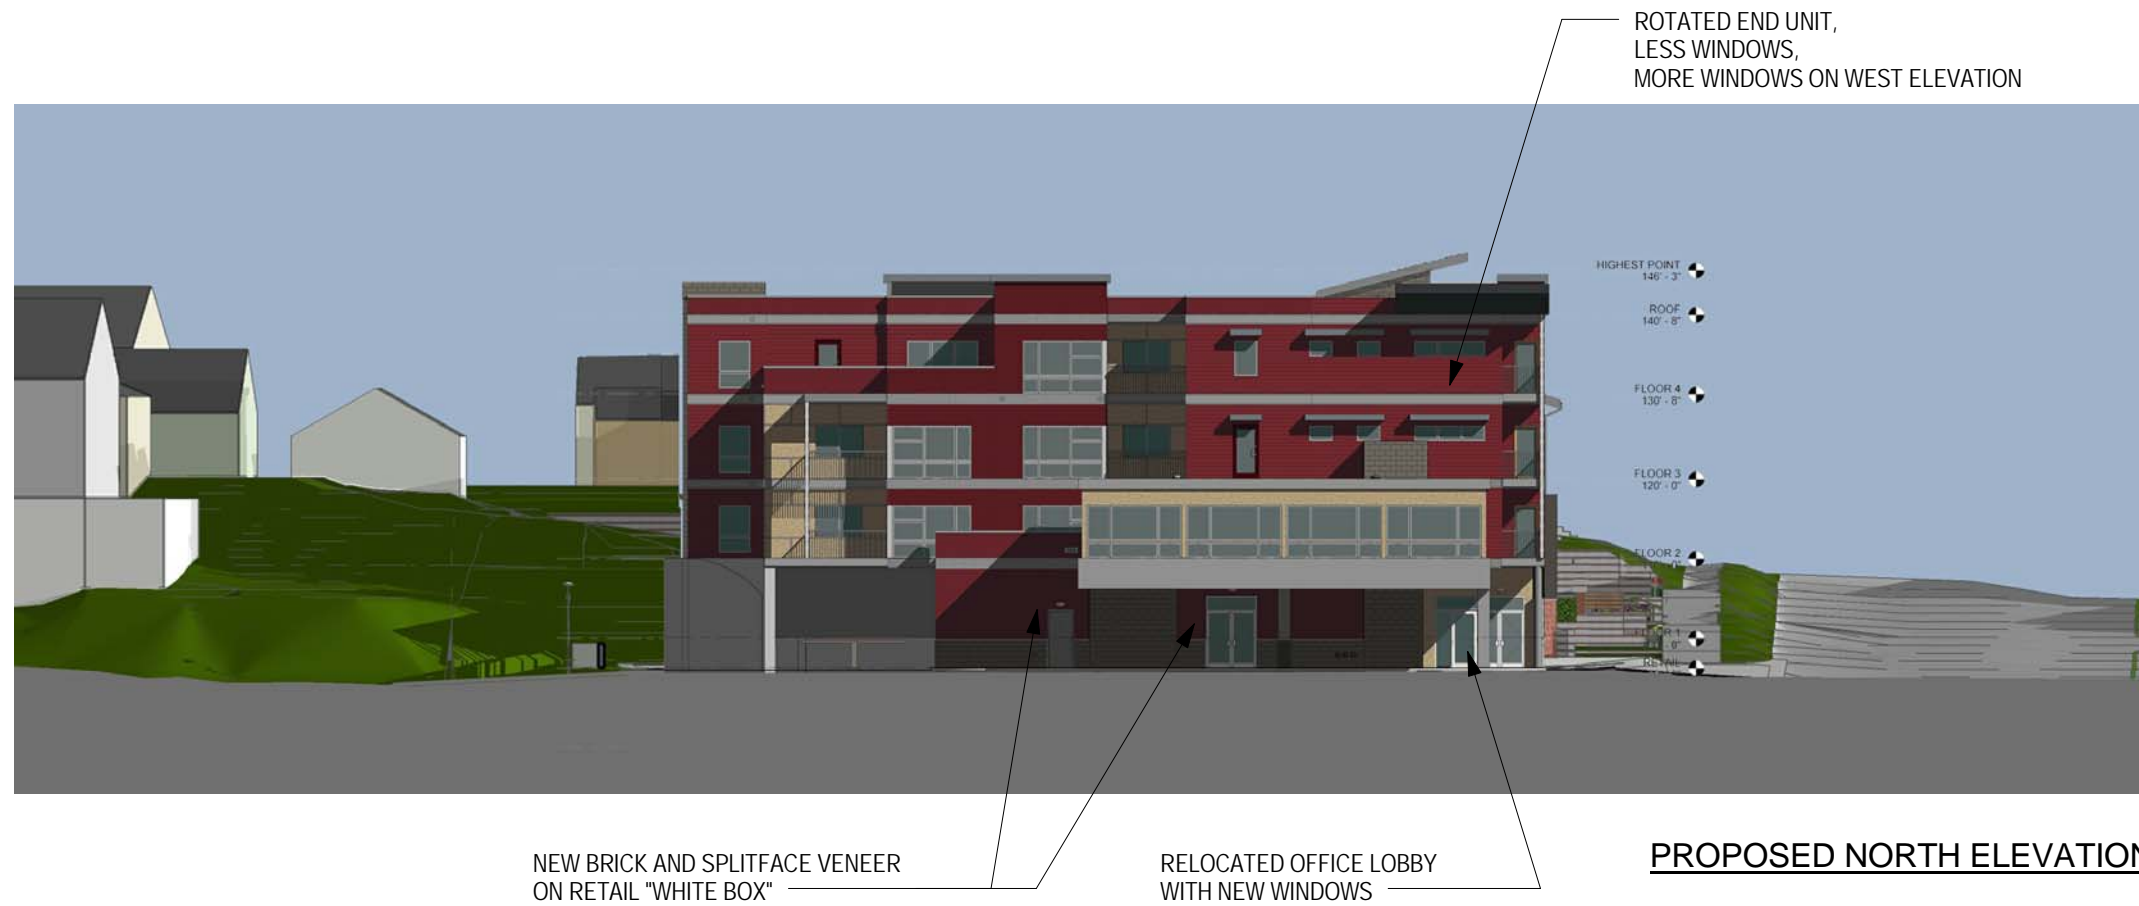

PROPOSED NORTH ELEVATION



Damian Farrell Design Group PLLC
3011 Miller Road
Ann Arbor, Michigan 48103
tel 734.998.1331
fax 734.213.2593

ARCHITECT OF RECORD

Near North
626-724 North Main Street
Ann Arbor, MI 48104

COUNCIL REVIEW 03.15.2011

Issue Description	Issue Date
Design	Designer
Drawn	Author
Project Number	080919_0403

North Elevations

A2.8



S:\PROJECTS\2008\080818_0301_Near North\Revit_CD_phase\110314_pud_elev_city_review.rvt




thin brick with brick trim band



stone at sculptural wall

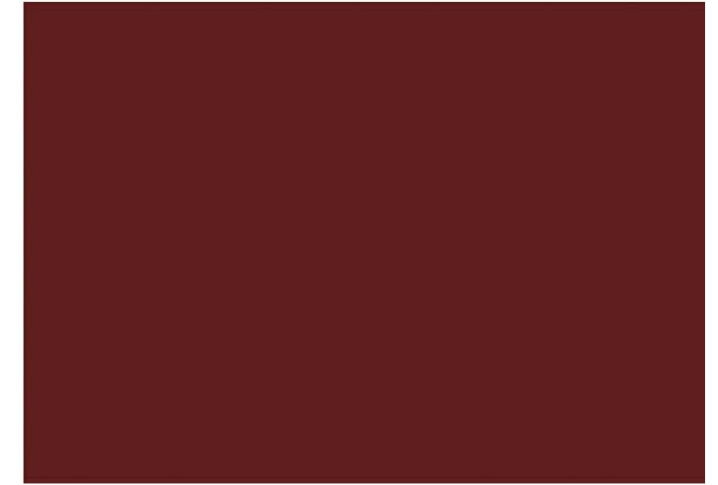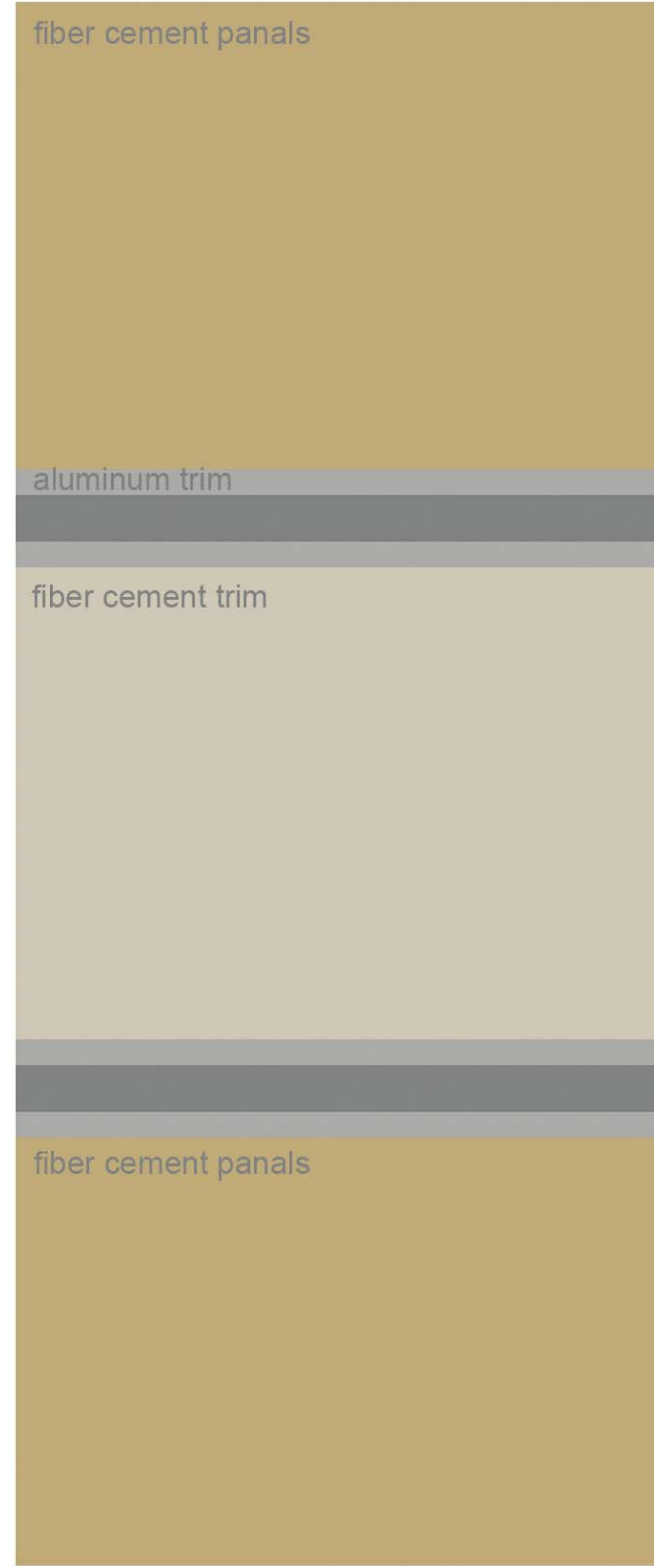

fiber cement lap siding

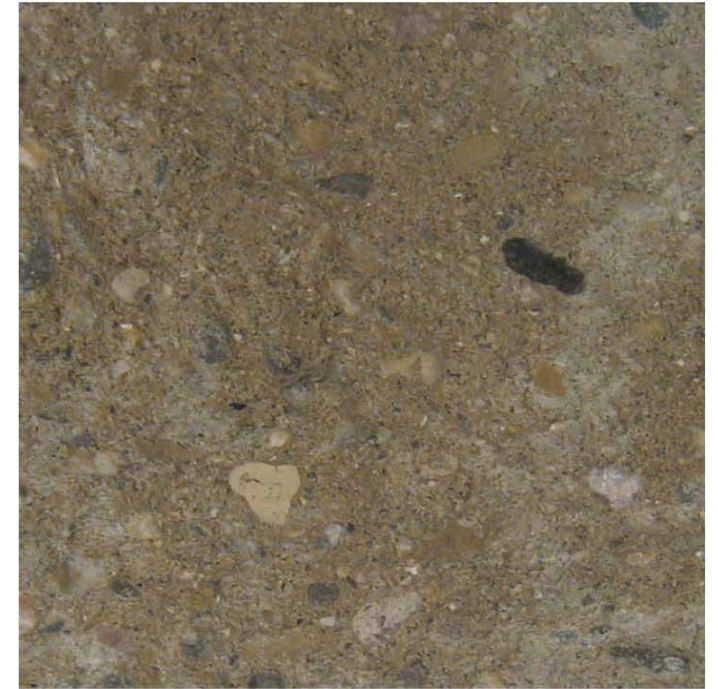

split face and burnished colored concrete block