


EXHIBIT A

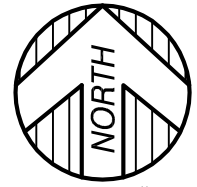


SCALE: 1"=60'
 0' 20' 60'
 10' 30'

PROPERTY DESCRIPTION:
 SEE SHEET 2 OF 2

LEGEND

- SET 1/2" REBAR WITH CAP, #32341
- ⊙ FOUND MONUMENT (AS NOTED)
- (M) MEASURED DIMENSION
- (R) RECORD DIMENSION

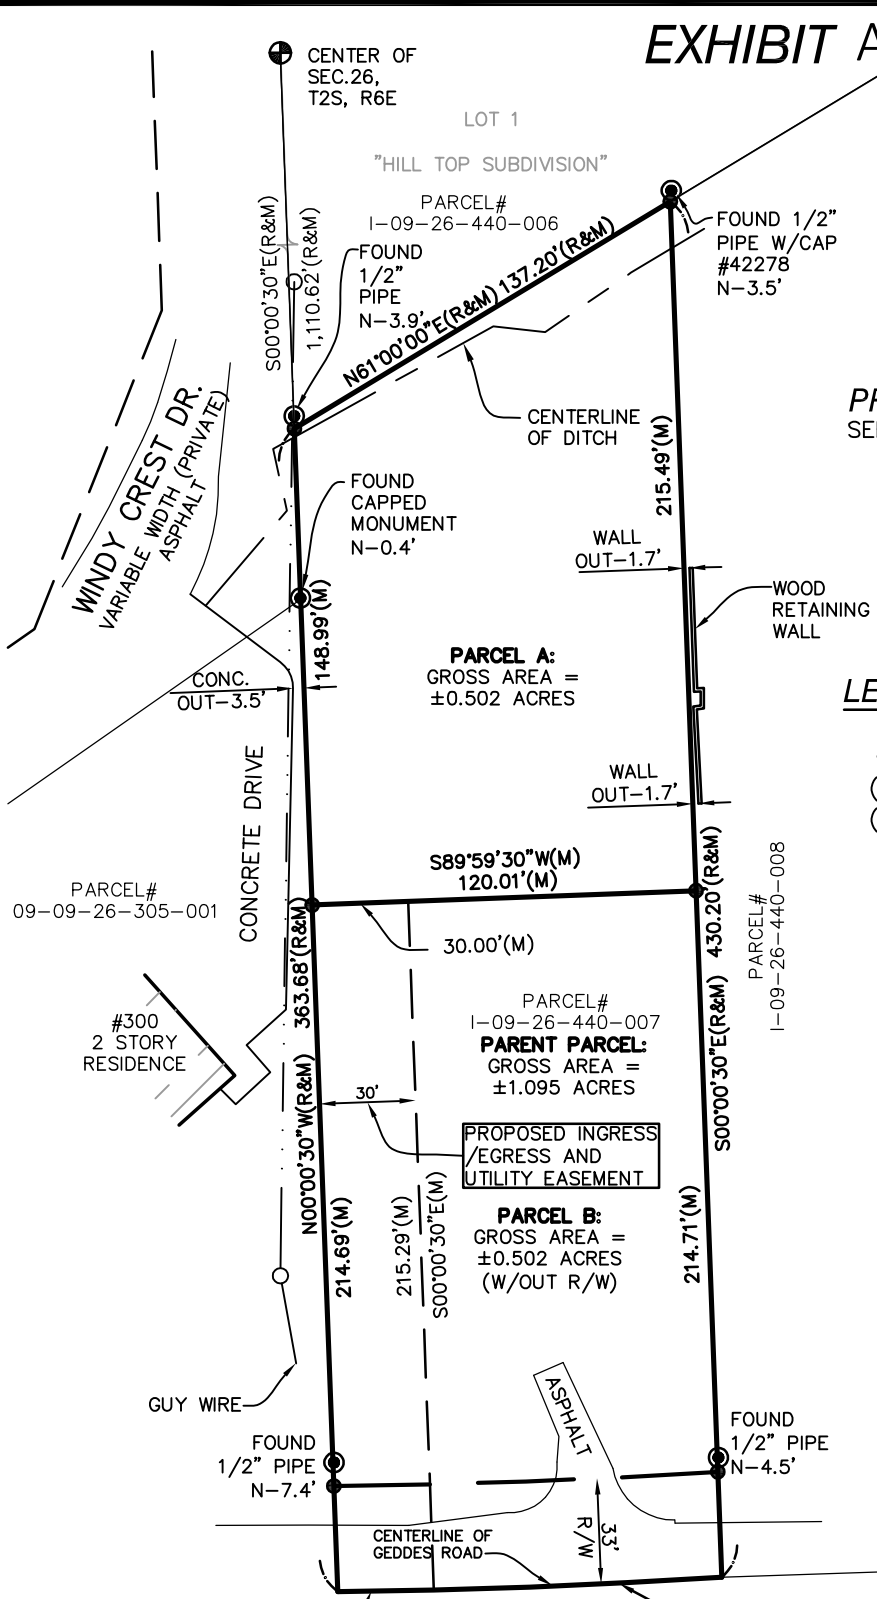

PARCEL#
09-09-26-305-001

WINDY CREST DR.
VARIABLE WIDTH (PRIVATE)
ASPHALT

CONCRETE DRIVE

#300
2 STORY
RESIDENCE

GUY WIRE

ASPHALT

GEDDES RD. L=120.02'
 66' RIGHT OF WAY R=2292.01'
 ASPHALT Delta=003°00'01"
 ChL=120.01'
 ChB=S89°59'53"E

L=30.01'
 R=2292.01'
 Delta=000°45'00"
 ChL=30.01'
 ChB=N88°59'59"E



KEM-TEC & ASSOCIATES

22556 GRATIOT AVE. EASTPOINTE, MI 48021
 PROFESSIONAL SURVEYORS - PROFESSIONAL ENGINEERS
 (586)772-2222 * FAX (586)772-4048

CERTIFIED TO: DAN CARROLL	
FIELD SURVEY: TS MR	DATE: FEBRUARY 22, 2017
DRAWN BY: NS	SHEET: 1 OF 3
SCALE: 1" = 60'	JOB NO.: 17-00425