

## ANNEXATION PETITION INSTRUCTIONS

### By City Council Resolution State Boundary Commission

Department of Licensing and Regulatory Affairs  
Authority: 1968 PA 191

**General instructions for preparation of an Annexation Petition by city council resolution, which consists of the following parts and forms:**

**Part I Map:** Shall be labeled and prepared pursuant to State Boundary Commission General Rule 37; **attach sheets labeled “PART I”** [R123.37].

**Part II Petition Certification:** Requests that the State Boundary Commission annex the area described in Part III description to the adjacent City; **attach sheets labeled “PART II”** [MCL 117.6; MCL 117.7 and MCL117.9(7)(a)].

**Part III Legal Description:** Shall be labeled and prepared pursuant to State Boundary Commission General Rule 37; **attach sheets labeled “PART III”** [R123.37].

**Part IV Resolution:** Attach a copy of the resolution passed by the City Council requesting the annexation of the property shown on the “Part I” map and described in the “Part III” description certified by the City Clerk [R123.37(10)].

**Part V Reason for Request:** Petitioner(s) reason(s) for the annexation request and statement indicating that the annexation meets the conditions pursuant to Section 9 of The Home Rule City Act, 1909 PA 279 [MCL117.9(7)(a)]; **attach sheets labeled “PART V”** [R123.37].

**Part VI:** This part is not required on this type of petition.

**Part VII Map:** Shall contain a map showing the relationship of the area proposed for annexation to the balance of the involved and adjacent units of government; **attach sheets; attach sheets labeled “PART VII”** [R123.37].

**Provide contact information** of petitioner and involved local units of government; **attach sheets** [R123.32(1)].

**The completed petition shall be filed with the State Boundary Commission. This may be done in person between the hours of 8:00 a.m. and 5:00 p.m., by mail or email to [bccolsr@michigan.gov](mailto:bccolsr@michigan.gov).**


#### **U.S. Postal Service:**

State Boundary Commission  
Office of Land Survey and Remonumentation  
Department of Licensing and Regulatory Affairs  
P.O. Box 30254  
Lansing, MI 48909

#### **Courier Other Than U.S. Postal Service**


State Boundary Commission  
Office of Land Survey and Remonumentation  
Department of Licensing and Regulatory Affairs  
611 West Ottawa  
Ottawa Building, 1<sup>st</sup> Floor  
Lansing, MI 48933

# PART I

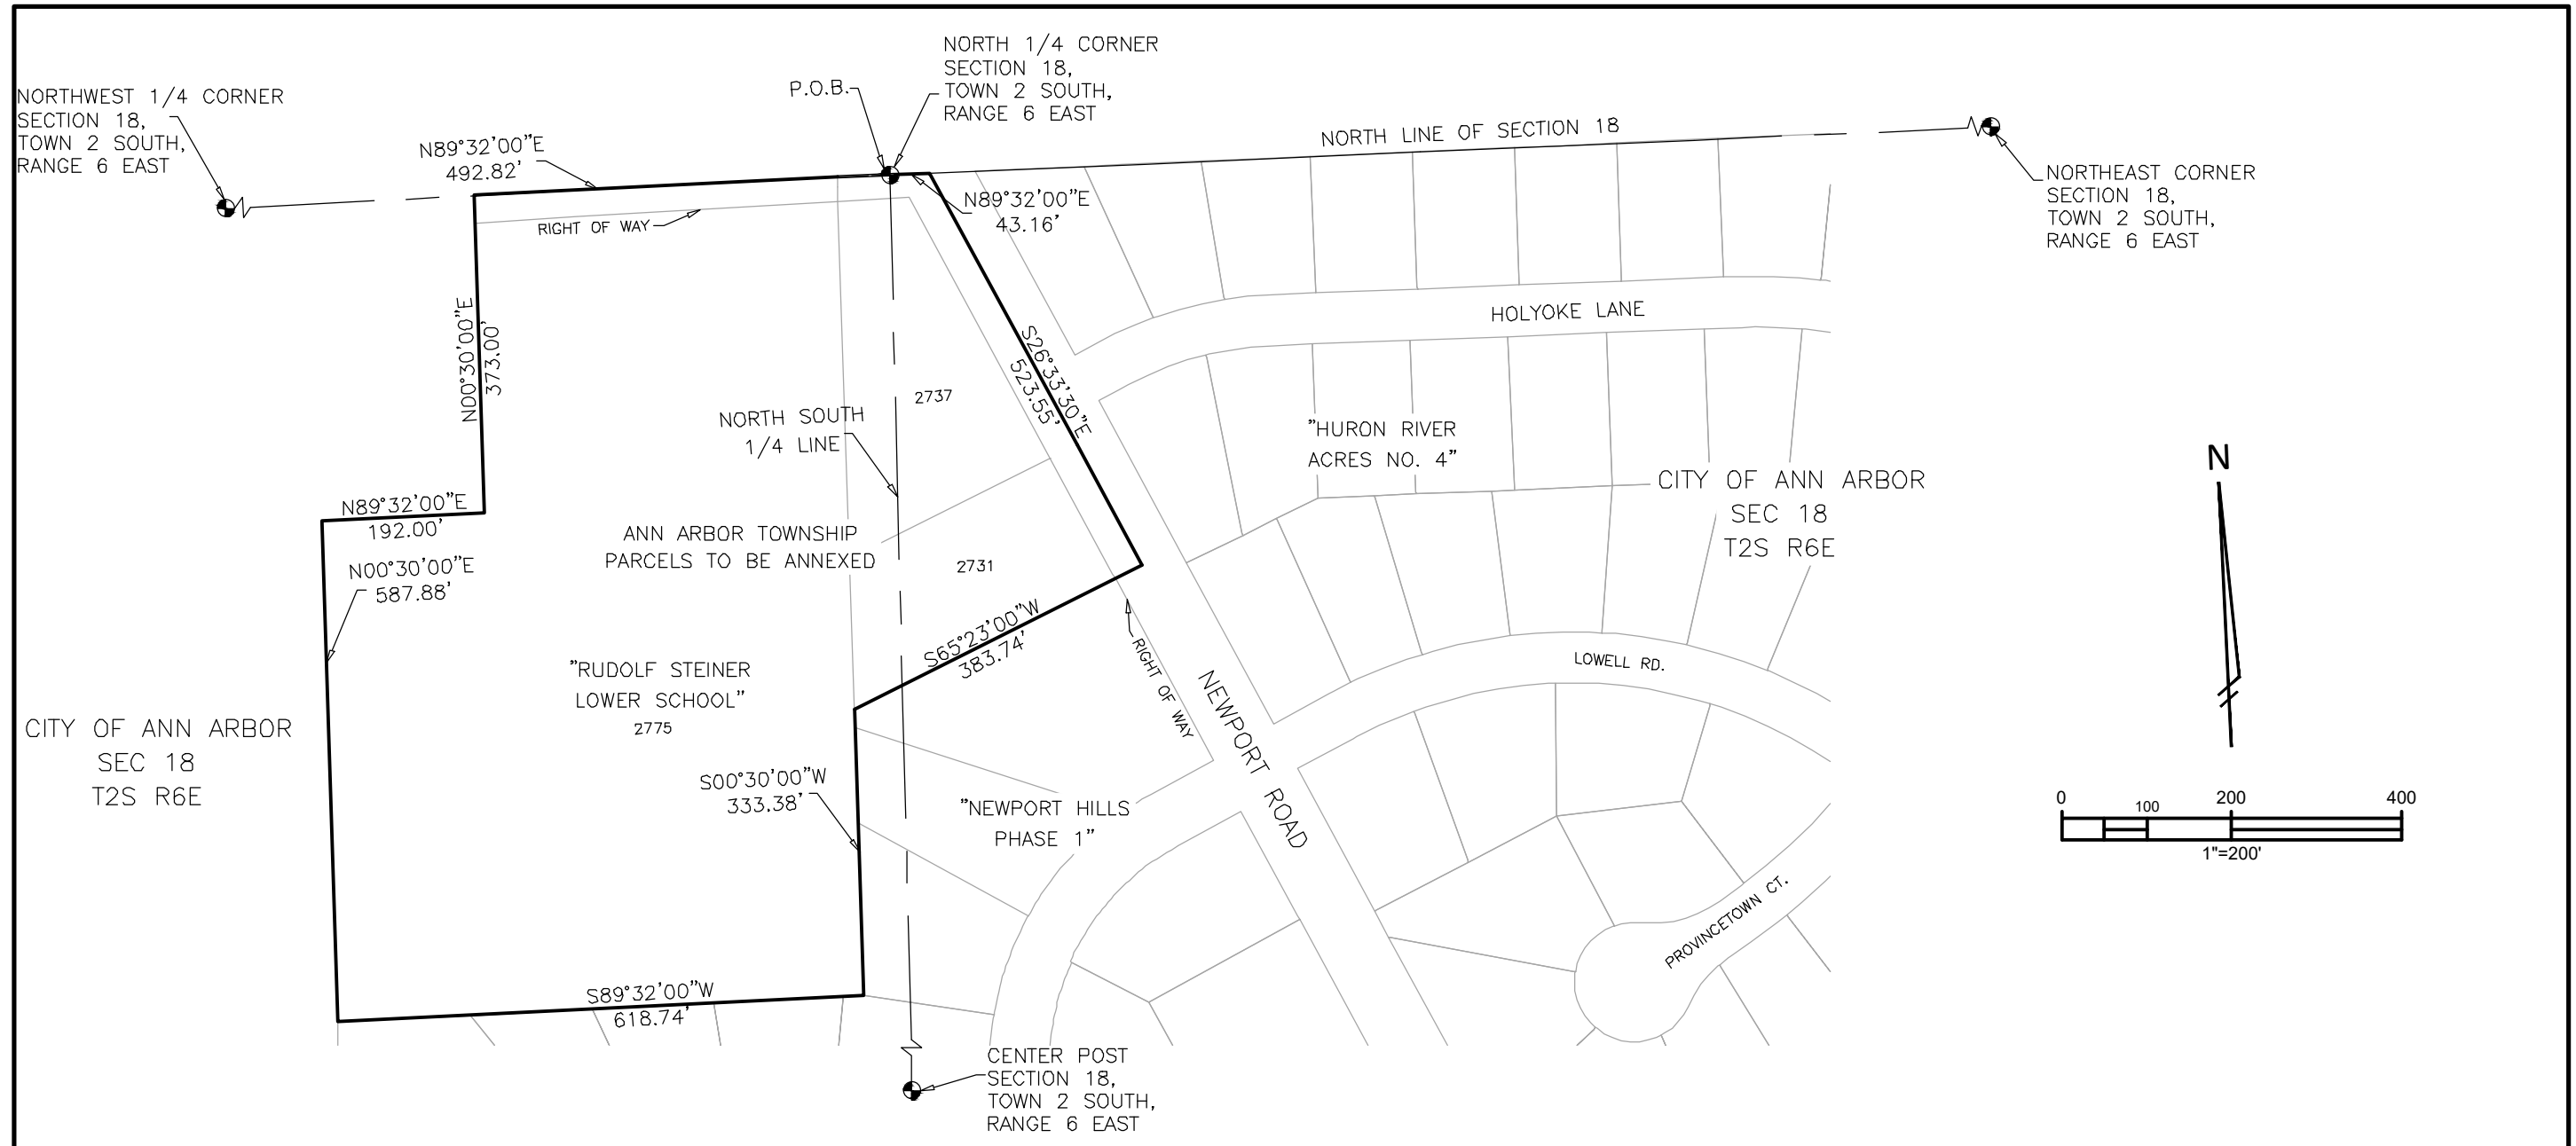

COMBINED DESCRIPTION: PART OF THE NORTH 1/2 OF SECTION 18, TOWN 2 SOUTH, RANGE 6 EAST, TOWNSHIP OF ANN ARBOR, WASHTENAW COUNTY, MICHIGAN, DESCRIBED AS FOLLOWS: BEGINNING AT THE NORTH 1/4 CORNER OF SAID SECTION 18, THENCE NORTH 89° 32' EAST, 43.16 FEET ALONG THE NORTH LINE OF SAID SECTION; THENCE SOUTH 26° 33' 30" EAST, 523.55 FEET; THENCE SOUTH 65° 23' WEST, 383.74 FEET; THENCE SOUTH 00° 30' WEST, 333.38 FEET; THENCE SOUTH 89° 32' WEST, 618.74 FEET; THENCE NORTH 00° 30' EAST, 587.88 FEET; THENCE NORTH 89° 32' EAST, 192.00 FEET; THENCE NORTH 00° 30' EAST 373.00 FEET; THENCE NORTH 89° 32' EAST, 492.82 FEET ALONG THE NORTH LINE OF SAID SECTION TO THE POINT OF BEGINNING.

THE ABOVE DESCRIPTION COMBINES THE FOLLOWING PARCELS:  
 I-09-18-150-002 (2731 NEWPORT ROAD LIBER 4758 PAGE 856)  
 I-09-18-150-001 (2737 NEWPORT ROAD LIBER 3634 PAGE 228)  
 I-09-18-201-001 (2775 NEWPORT ROAD LIBER 2352 PAGE 174)  
 I-09-18-201-002 (2793 NEWPORT ROAD LIBER 2505 PAGE 77)  
 I-09-18-201-003 (2775 NEWPORT ROAD LIBER 2352 PAGE 174)

PROJECT MANAGEMENT - PUBLIC SERVICES - CITY OF ANN ARBOR		
	<b>ANN ARBOR TOWNSHIP                      PETITION 4                      2775, 2731, 2737, 2793 NEWPORT ROAD</b>	DATE <b>18 APRIL, 2017</b> REVISED
	<b>301 EAST HURON STREET                      ANN ARBOR, MI 48107-8647                      734-794-6410                      www.a2gov.org</b>	DRAWN <b>MAS</b>
		SCALE <b>1" = 200'</b>
		SHEET No. <b>1 of 1</b>

## **PART II**

### **Petition Certification**

WE, the duly elected legislative body of the City of Ann Arbor, having passed a resolution requesting the annexation of territories as described in Part III within the township of Ann Arbor Charter, in the County of Washtenaw, do hereby petition that the territories described in the Part III be annexed into the City of Ann Arbor and that this annexation be considered by the State Boundary Commission pursuant to the provisions of the 1909 PA 279 and 1968 PA 191.

### **PART III**

#### Legal Description

COMBINED DESCRIPTION: PART OF THE NORTH 1/2 OF SECTION 18, TOWN 2 SOUTH, RANGE 6 EAST, TOWNSHIP OF ANN ARBOR, WASHTENAW COUNTY, MICHIGAN, DESCRIBED AS FOLLOWS: BEGINNING AT THE NORTH 1/4 CORNER OF SAID SECTION 18, THENCE NORTH 89° 32' EAST, 43.16 FEET ALONG THE NORTH LINE OF SAID SECTION; THENCE SOUTH 26° 33' 30" EAST, 523.55 FEET; THENCE SOUTH 65° 23' WEST, 383.74 FEET; THENCE SOUTH 00° 30' WEST, 333.38 FEET; THENCE SOUTH 89° 32' WEST, 618.74 FEET; THENCE NORTH 00° 30' EAST, 587.88 FEET; THENCE NORTH 89° 32' EAST, 192.00 FEET; THENCE NORTH 00° 30' EAST 373.00 FEET; THENCE NORTH 89° 32' EAST, 492.82 FEET ALONG THE NORTH LINE OF SAID SECTION TO THE POINT OF BEGINNING.

THE ABOVE DESCRIPTION COMBINES THE FOLLOWING PARCELS:

I-09-18-150-002 (2731 NEWPORT ROAD LIBER 4758 PAGE 856)

I-09-18-150-001 (2737 NEWPORT ROAD LIBER 3634 PAGE 228)

I-09-18-201-001 (2775 NEWPORT ROAD LIBER 2352 PAGE 174)

I-09-18-201-003 (2775 NEWPORT ROAD LIBER 2352 PAGE 174)

## **PART IV**

### Resolution

## PART V

The township parcel(s) proposed to be annexed into the City of Ann Arbor are surrounded by land within City of Ann Arbor's ultimate jurisdiction. The City of Ann Arbor is initiating annexation of township parcels for a number of reasons: a) Increase efficiency of municipal services. Currently, emergency responders from both the City and Township provide services within the City's ultimate boundary (e.g. sometimes City police respond to service calls from township island properties). Additionally, the City provides solid waste services to City parcels while private haulers provide solid waste services to township parcels in the same neighborhood. Voting is also inefficient. Both the Township and the City provide voting precincts for neighborhoods that include township islands. Four building departments provide services to properties within the City's ultimate service area. b) Annexation will result in a more equitable provision of public services. Currently, township island residents receive a number of City services without paying for them such as road resurfacing and reconstruction, street lighting, stormwater management, and City parks; and c) Annexing the properties will allow the City to more effectively plan and implement infrastructure improvements. In 1979, The City of Ann Arbor entered into agreements with Scio Township and Pittsfield Township which defined the City's ultimate service area. In 1994, the City of Ann Arbor and the Ann Arbor Township entered into an annexation agreement that defined the City's ultimate boundary. The agreement indicated that after December 31, 2007, the Township would no longer contest City initiated annexations. This annexation application is consistent with these agreements. The proposed annexations meet the conditions pursuant to Section 9 of The Home Rule City Act, 1909 PA 279. This petition for annexation includes fewer than 100 persons.



The City of Ann Arbor initiated annexation of this property by City Council resolution on October 1, 2018. The necessary conditions as identified by the State Boundary Commission have been met.

## **PART VI**




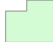




This part is not required on this type of petition.



# PART VII

2731 Newport Rd (I -09-18-150-002)  
 2737 Newport Rd (I -09-18-150-001)  
 2775 Newport Rd (I -09-18-201-001)  
 2775 Newport Rd (I -09-18-201-003)

-  City of Ann Arbor Municipal Service Boundary
-  Parcel Proposed for Annexation

## Current Jurisdiction

-  City of Ann Arbor
-  Ann Arbor Twp.
-  Pittsfield Twp.
-  Scio Twp.
-  Highway
-  State Route
-  Major Roads
-  Minor Roads

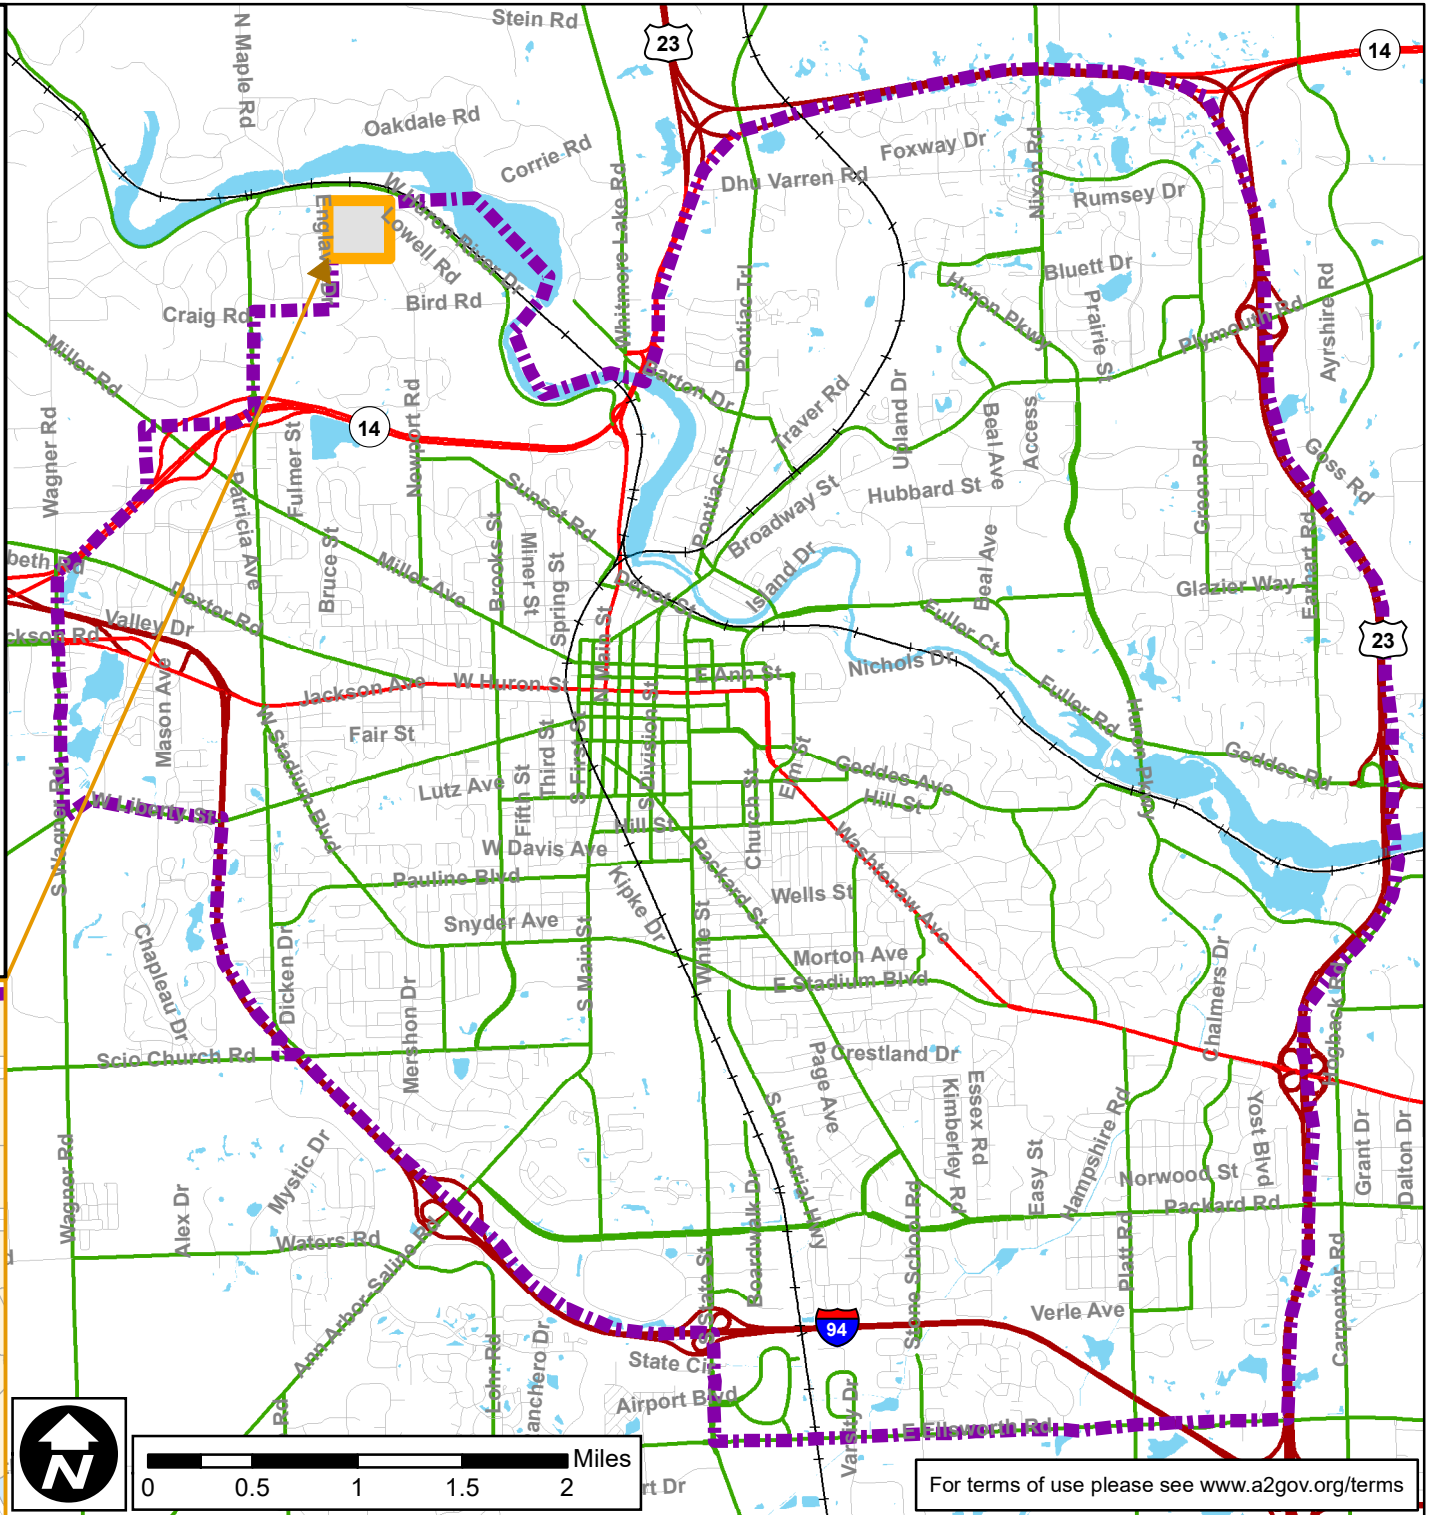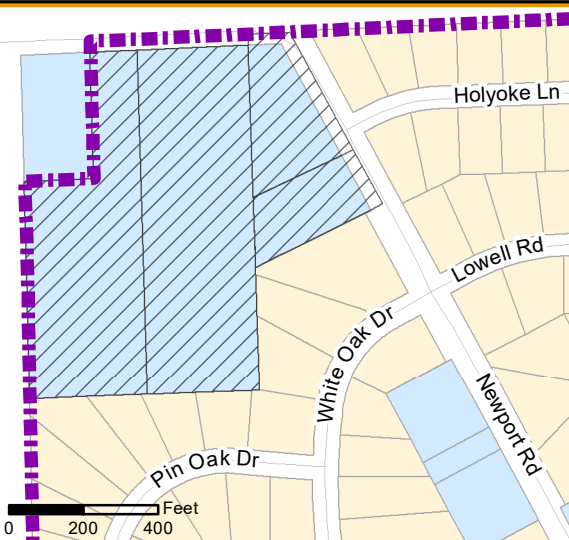

For terms of use please see [www.a2gov.org/terms](http://www.a2gov.org/terms)



## Contact Information

**Petitioner:** City of Ann Arbor  
301 E Huron St.  
Ann Arbor, MI 48017  
Phone: 734-794-6000 x42614  
Fax: 734-994-8296  
Email: [JKahan@a2gov.org](mailto:JKahan@a2gov.org)

**City:** City of Ann Arbor  
Clerk: Jacqeline Beaudry  
301 E Huron St.  
Ann Arbor, MI 48107  
Phone: 734-794-6140  
Email: [JBeaudry@a2gov.org](mailto:JBeaudry@a2gov.org) or  
[CityClerk@a2gov.org](mailto:CityClerk@a2gov.org)

**Township:** Ann Arbor Charter Township  
Clerk: Rena Basch  
3792 Pontiac Trail  
Ann Arbor, MI 48105  
Phone: 734-663-3418 x108  
Fax: 734-663-6678  
Email: [basch@aatwp.org](mailto:basch@aatwp.org)

**County:** Washtenaw County  
200 N. Main; P.O. Box 8645  
Ann Arbor, MI 48107  
Phone: 734-222-6700  
Fax: 734-222-6528