



# EXHIBIT A

## SKETCH OF SANITARY SEWER EASEMENT

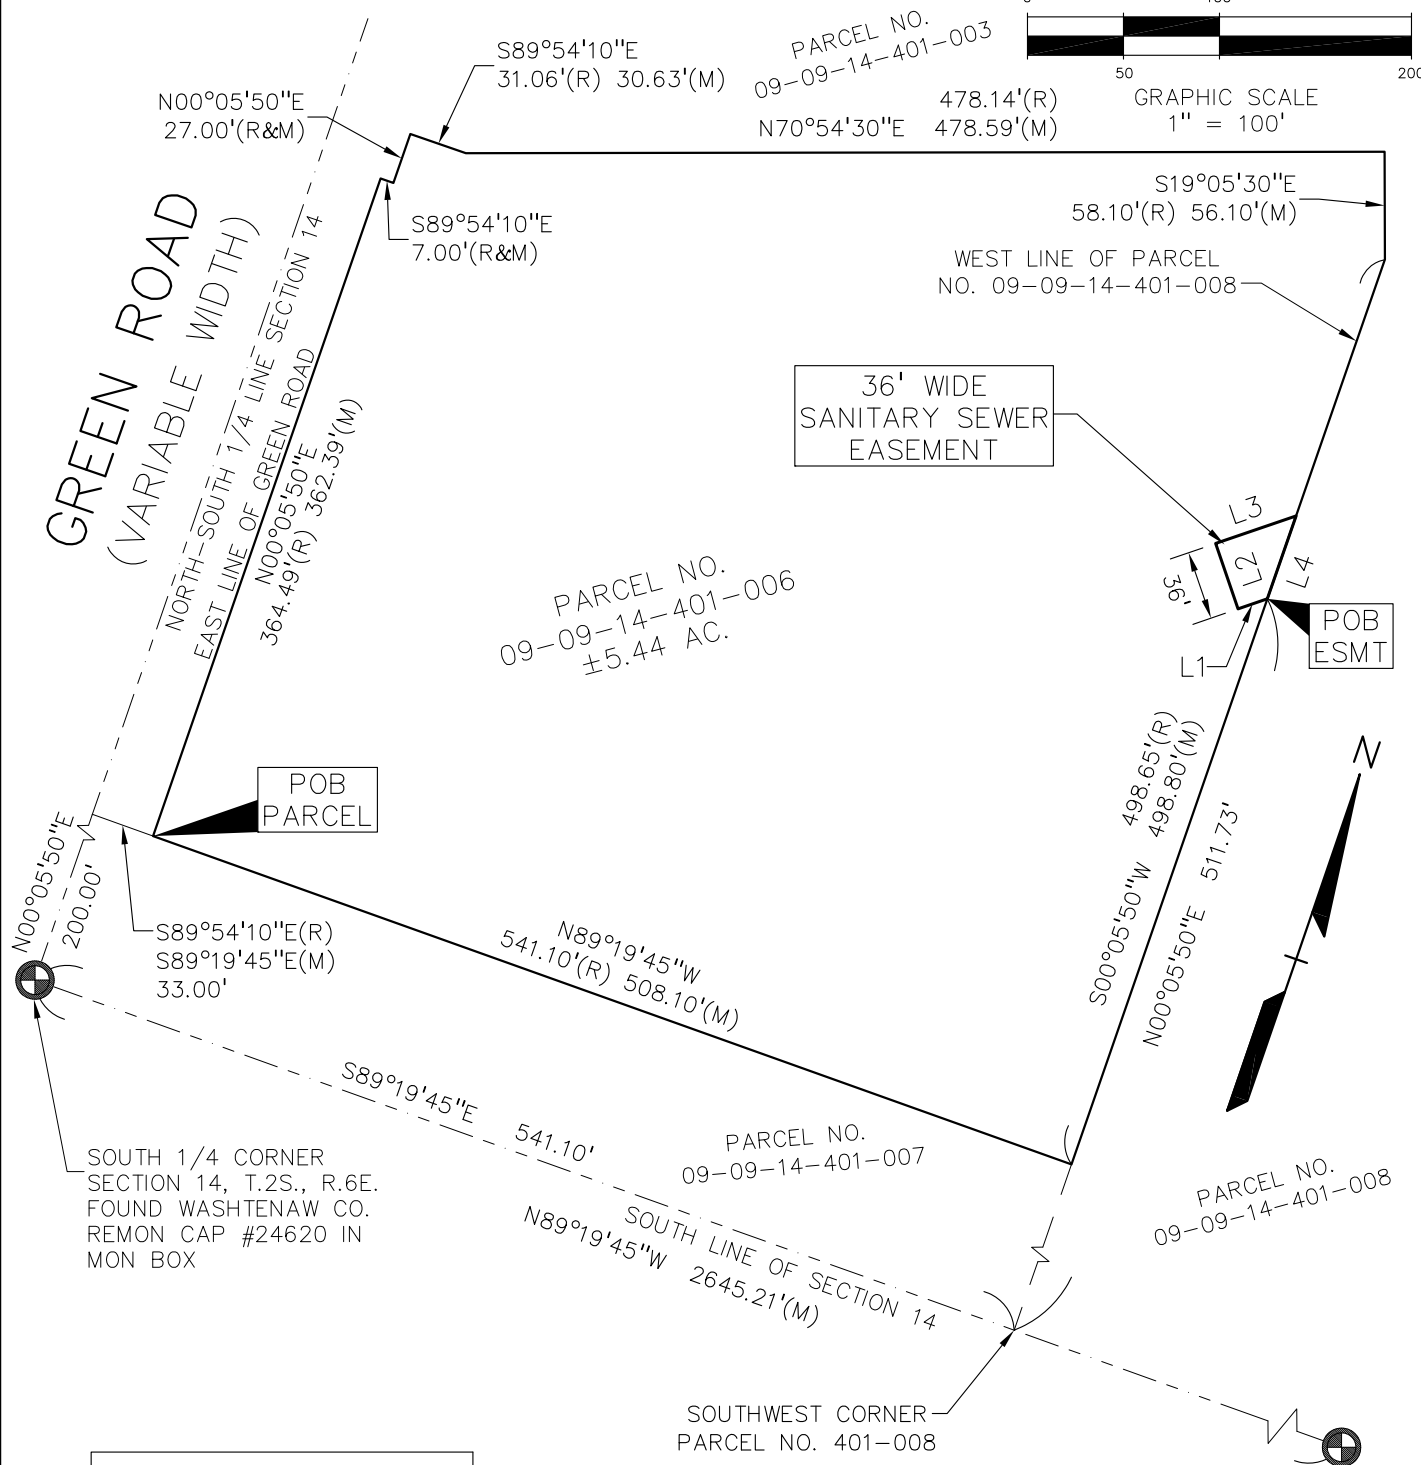

Line Table		
Line #	Direction	Length
L1	S52°03'03"W	16.13
L2	N37°56'57"W	36.00
L3	N52°03'03"E	44.30
L4	S00°05'50"W	45.71

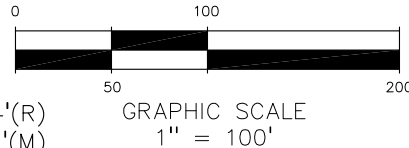

*Daniel Cole*

CLIENT:  
**MICHAEL A. BOGGIO ASSOCIATES**  
30100 TELEGRAPH ROAD, SUITE 216  
BINGHAM FARMS, MI 48025

SCALE: 1"=100'  
DATE: 10-21-15

JOB No: 2014163  
DWG. No:

**PEA, Inc.**  
2430 Rochester Ct, Ste 100  
Troy, MI 48083-1872  
t: 248.689.9090  
f: 248.689.1044  
www.peainc.com