

H:\Projects\04115\dwg\04115 SAN ESMT 1 (SHEET 1), 6/22/2010 11:10:24 AM, dbimbryer


REVISIONS		
ITEM	DATE	BY

Z E I M E T W O Z N I A K
 & ASSOCIATES
SANITARY SEWER EASEMENT
PINE LAKE APARTMENTS
 ANN ARBOR, MICHIGAN

DATE
6-2-10
 DESIGNED BY
JJW
 DRAWN BY
DAB

SCALE
 HDR: 1" = 200'
 FIELD BOOK NO.
 JOB NO.
04115
 SHEET NO.
1/2

© COPYRIGHT 2010

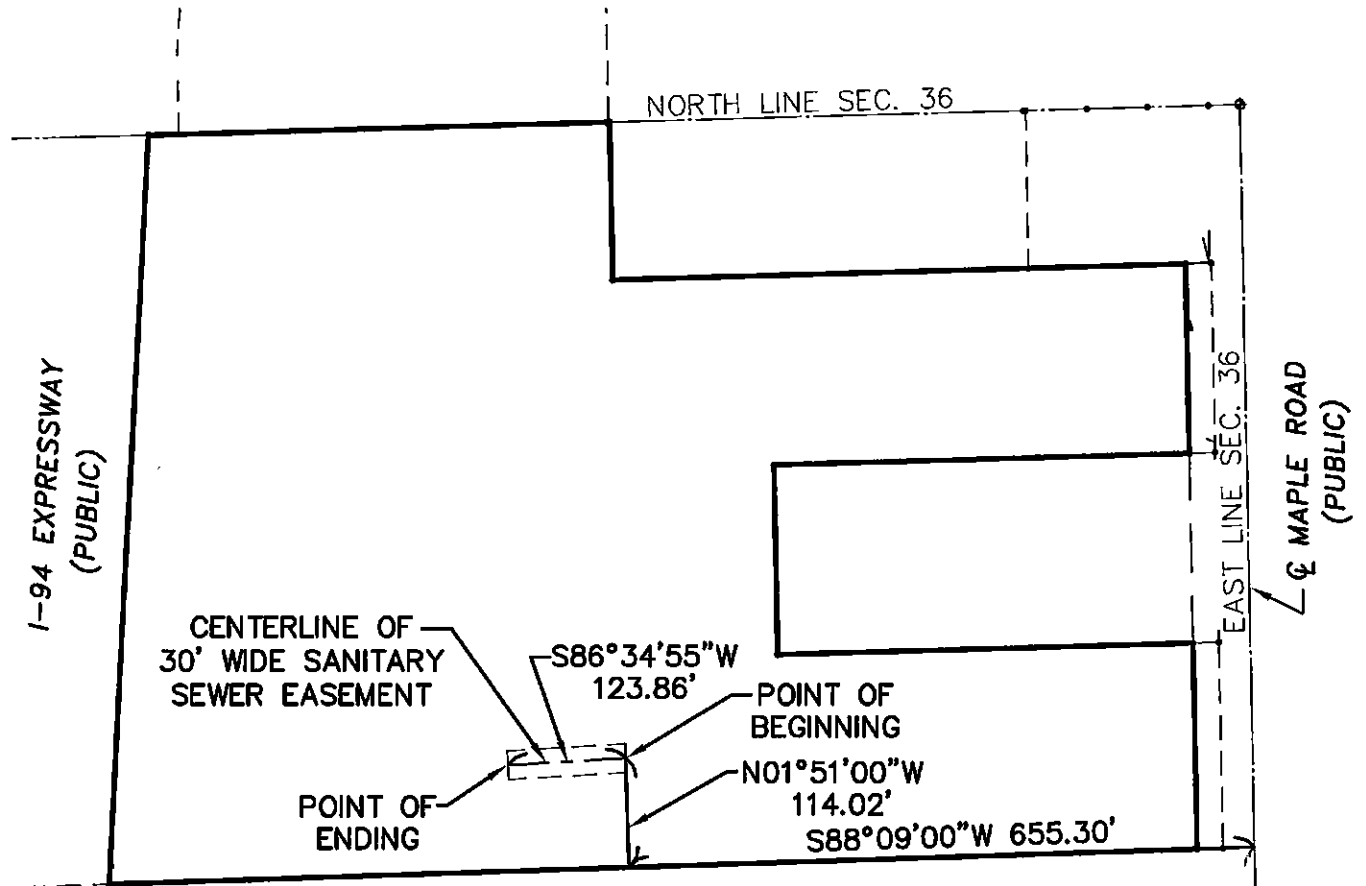

E. 1/4 CORNER
SECTION 36
T. 2 S., R. 5 E.
CITY OF ANN ARBOR
WASHTENAW CO., MI.
FD REMON DISK #24620
IN SQUARE MON BOX

H:\Projects\04115\dwg\04115 SAN ESMT.dwg, SAN ESMT 2 (SHEET 1), 6/22/2010 11:10:22 AM, dbirnbryer


REVISIONS		
ITEM	DATE	BY

Z E I M E T W O Z N I A K
& ASSOCIATES
SANITARY SEWER EASEMENT
PINE LAKE APARTMENTS
ANN ARBOR, MICHIGAN

DATE 6-2-10
DESIGNED BY JJW
DRAWN BY DAB

SCALE HDR: 1" = 200' FIELD BOOK NO.
JOB NO. 04115
SHEET NO. 1/2

© COPYRIGHT 2010

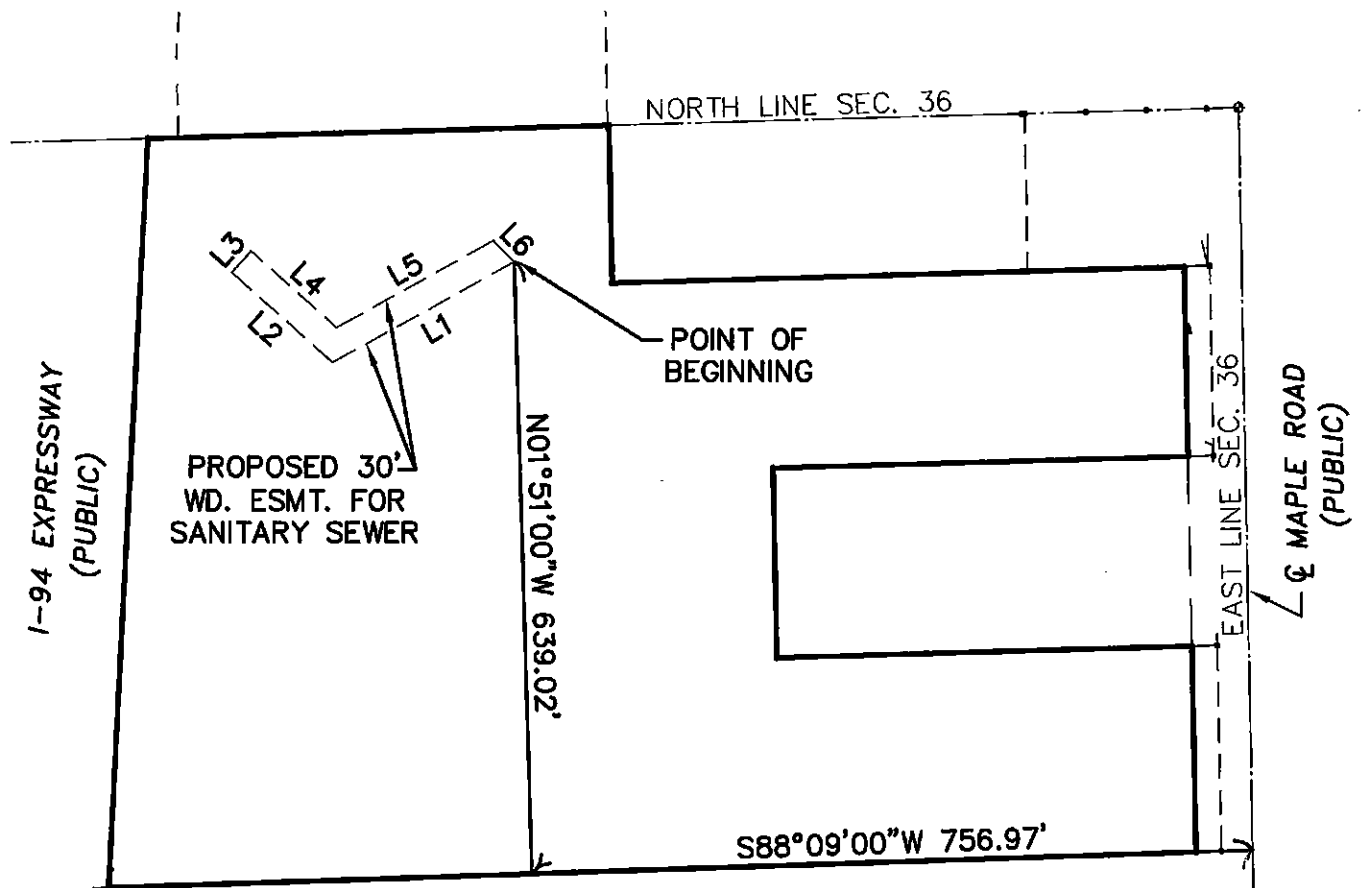

E. 1/4 CORNER
SECTION 36
T. 2 S., R. 5 E.
CITY OF ANN ARBOR
WASHTENAW CO., MI.
FD REMON DISK #24620
IN SQUARE MON BOX

H:\Projects\04115\dwg\04115 SAN ESMT.dwg, SAN ESMT 3 (SHEET 1), 6/22/2010 11:10:19 AM, dbimbryer

REVISIONS		
ITEM	DATE	BY

ZEIMET WOZNAK
& ASSOCIATES
SANITARY SEWER EASEMENT
PINE LAKE APARTMENTS
ANN ARBOR, MICHIGAN

DATE 6-2-10
DESIGNED BY JJW
DRAWN BY DAB

SCALE HOR: 1" = 200'
FIELD BOOK NO.
JOB NO. 04115
SHEET NO. 1/2

© COPYRIGHT 2010