


S:\Project Management\Design\2012031 Geddes GR\Plan Production\Primary\2012031DETOUR.dwg Dwg Created: 12-Feb-16 - _a2_standard bw.stb - Plot Date: 7-Mar-16

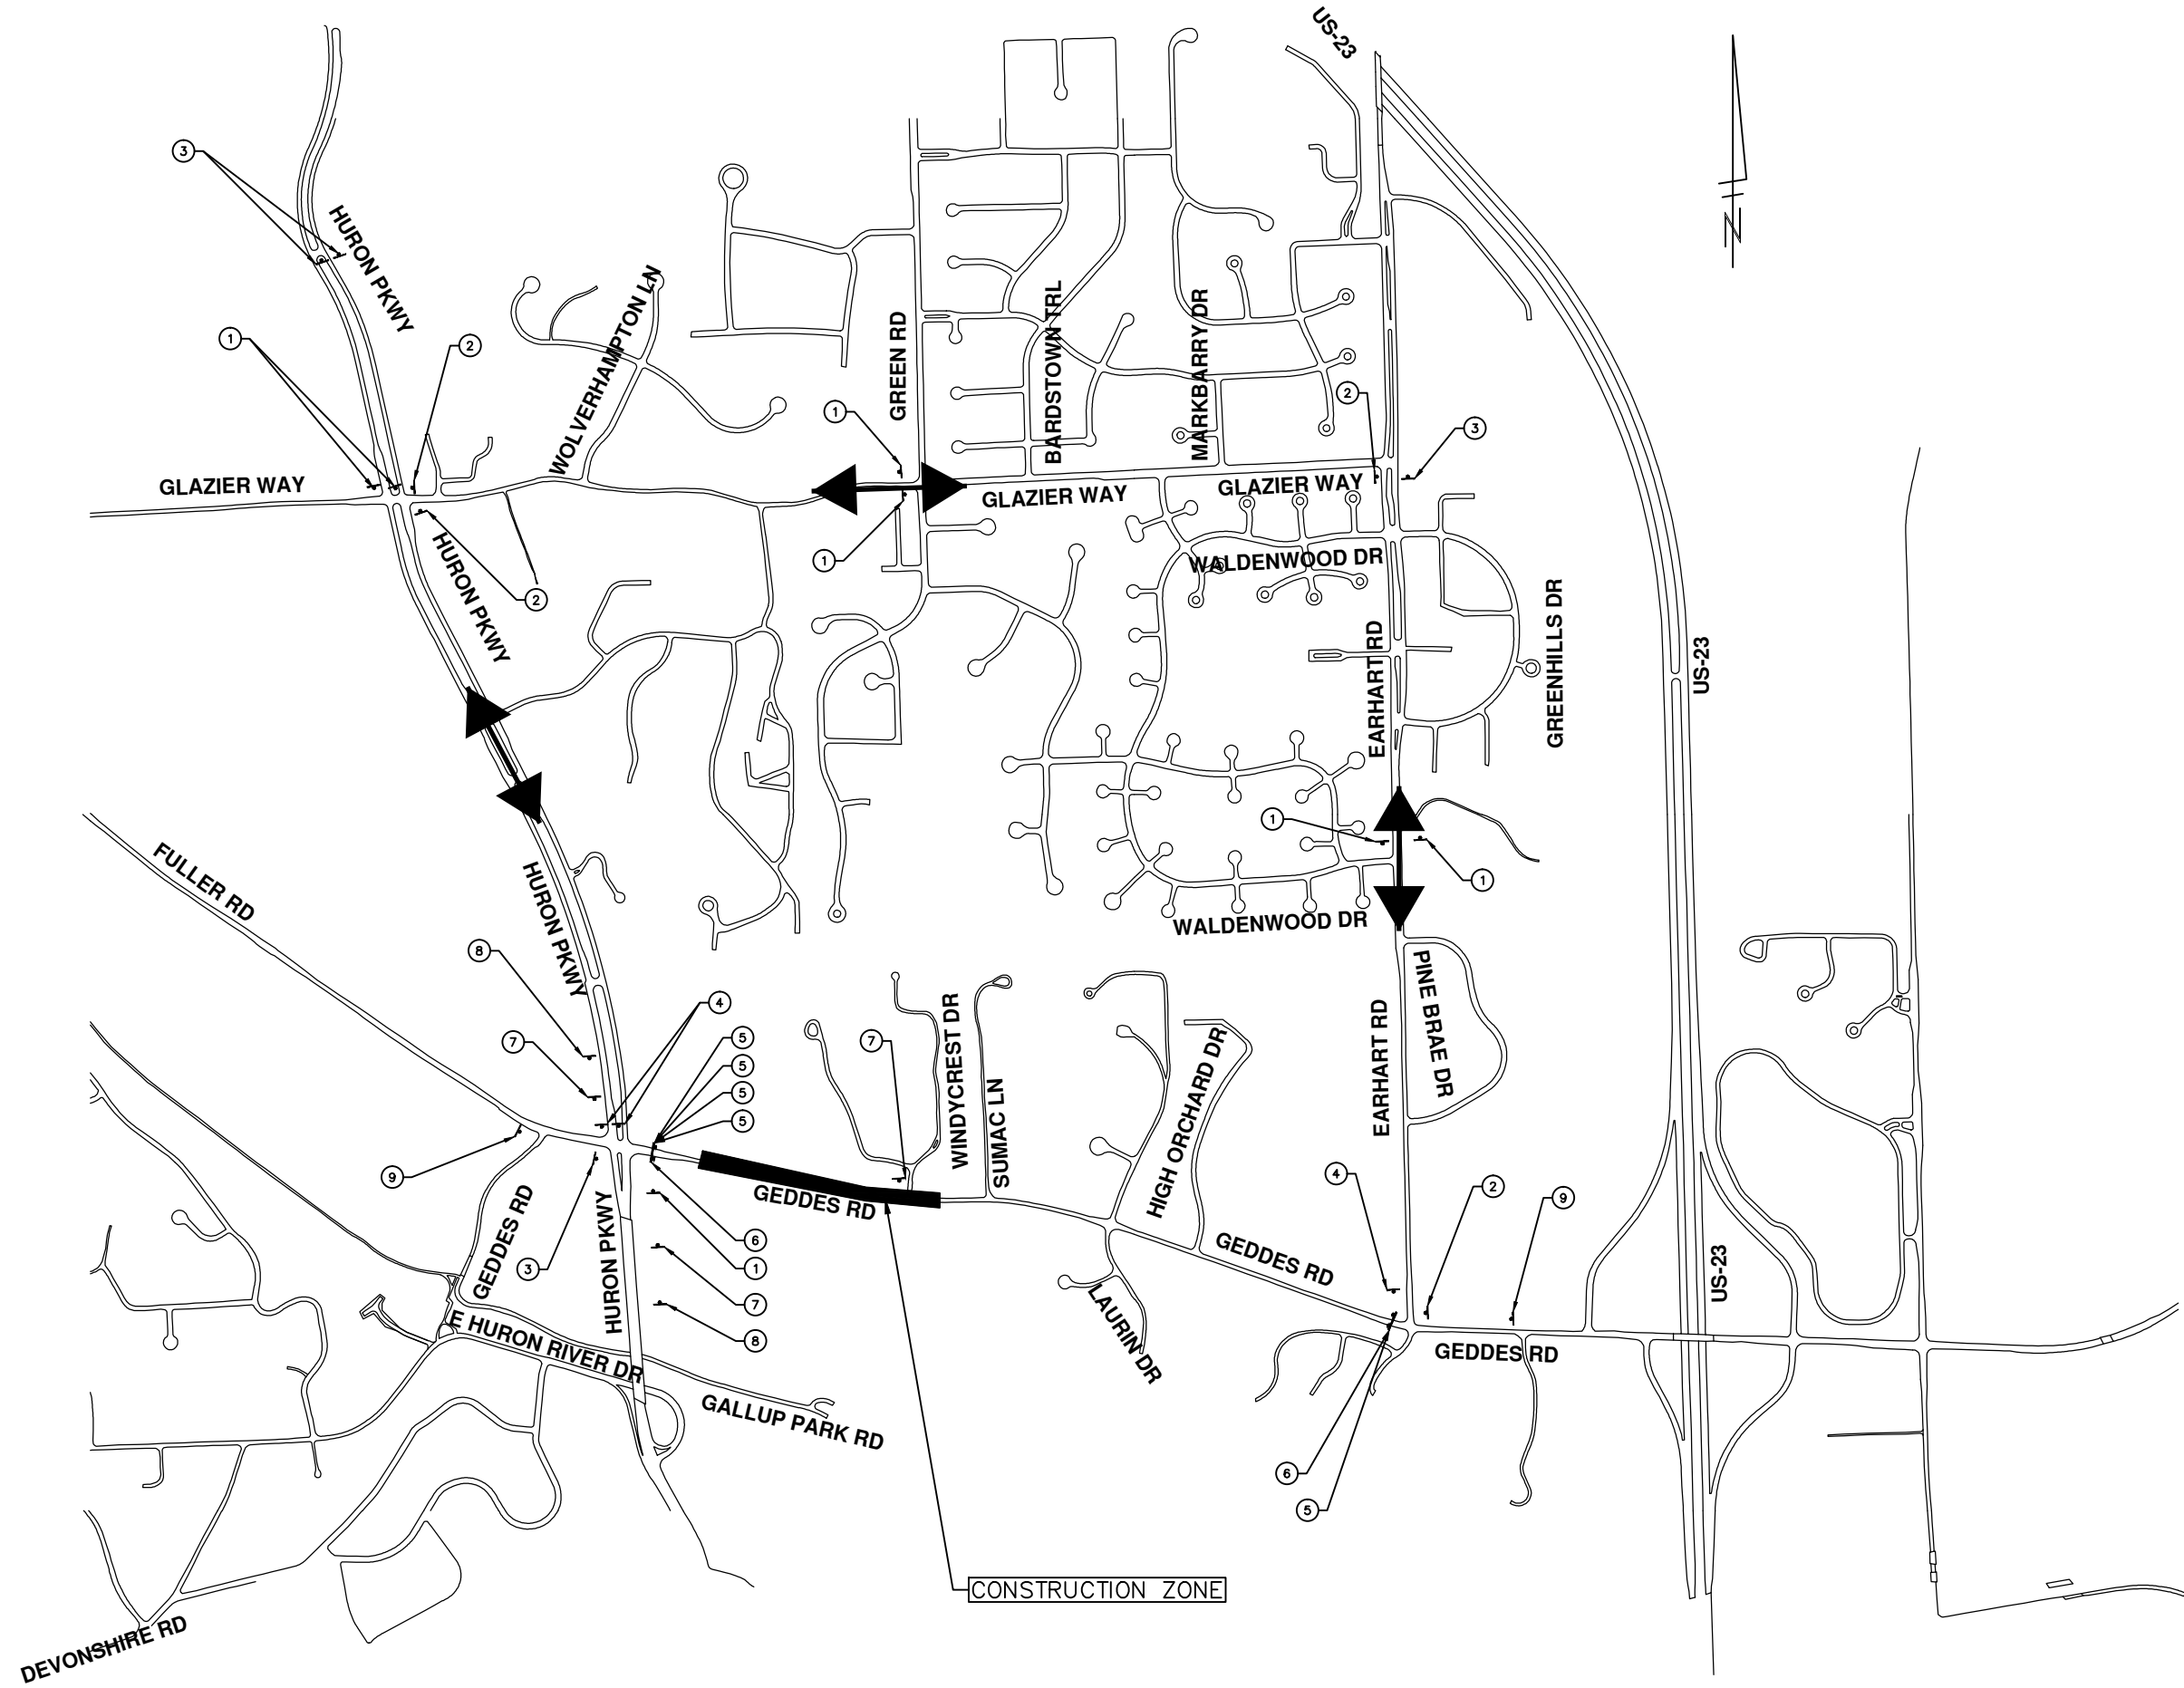

TRAFFIC CONTROL SIGN		
SIGN	NUMBER	QUANTITY
①	D3-1	7
	M4-9S 30x24	7
②	D3-1	4
	M4-9R 30x24	4
③	D3-1	4
	M4-9L 30x24	4
④	D3-1	3
	M4-8a 24X18	3
⑤	TYPE III BARRICADE	5
⑥	R11-4 60x30	2
⑦	W20-1 48 X 48	3
	D3-1	3
⑧	SPECIAL 48x60	2
⑨	SIGN, PORTABLE, CHANGEABLE MESSAGE	VERIFY EXACT QUANTITY AND LOCATION WITH ENGINEER PRIOR TO ORDERING

PROJECT MANAGEMENT - PUBLIC SERVICES - CITY OF ANN ARBOR

GEDDES ROAD GUARDRAIL REPLACEMENT

GENERAL DETOUR

SCALE PLAN: 1" = 500'

DRAWING No. 2012031-5

SHEET No. 5 OF 11

TRAFFIC CONTROL SIGN

SIGN	NUMBER	QUANTITY
①	D3-1	7
②	D3-1	4
③	D3-1	4
④	D3-1	3
⑤	TYPE III BARRICADE	5
⑥	R11-4 60x30	2
⑦	W20-1 48 X 48	3
⑧	SPECIAL 48x60	2

SIGN, PORTABLE, CHANGEABLE MESSAGE

VERIFY EXACT QUANTITY AND LOCATION WITH ENGINEER PRIOR TO ORDERING

CITY OF ANN ARBOR
PUBLIC SERVICES
301 EAST HURON STREET
ANN ARBOR, MI 48106-1500
ANN ARBOR: 734.764.4410
WWW.ANARBOR.MI.GOV

REV.	DATE	DESCRIPTION
01	2/12/2016	FINAL SUBMITTAL
00	11/09/2015	MOOT'D SUBMITTAL

DATE: 2/12/2016

DESIGNER: JKA

CHECKER: JKA

DATE: 11/09/2015

DESIGNER: JKA

CHECKER: JKA

