


WEST ELEVATION

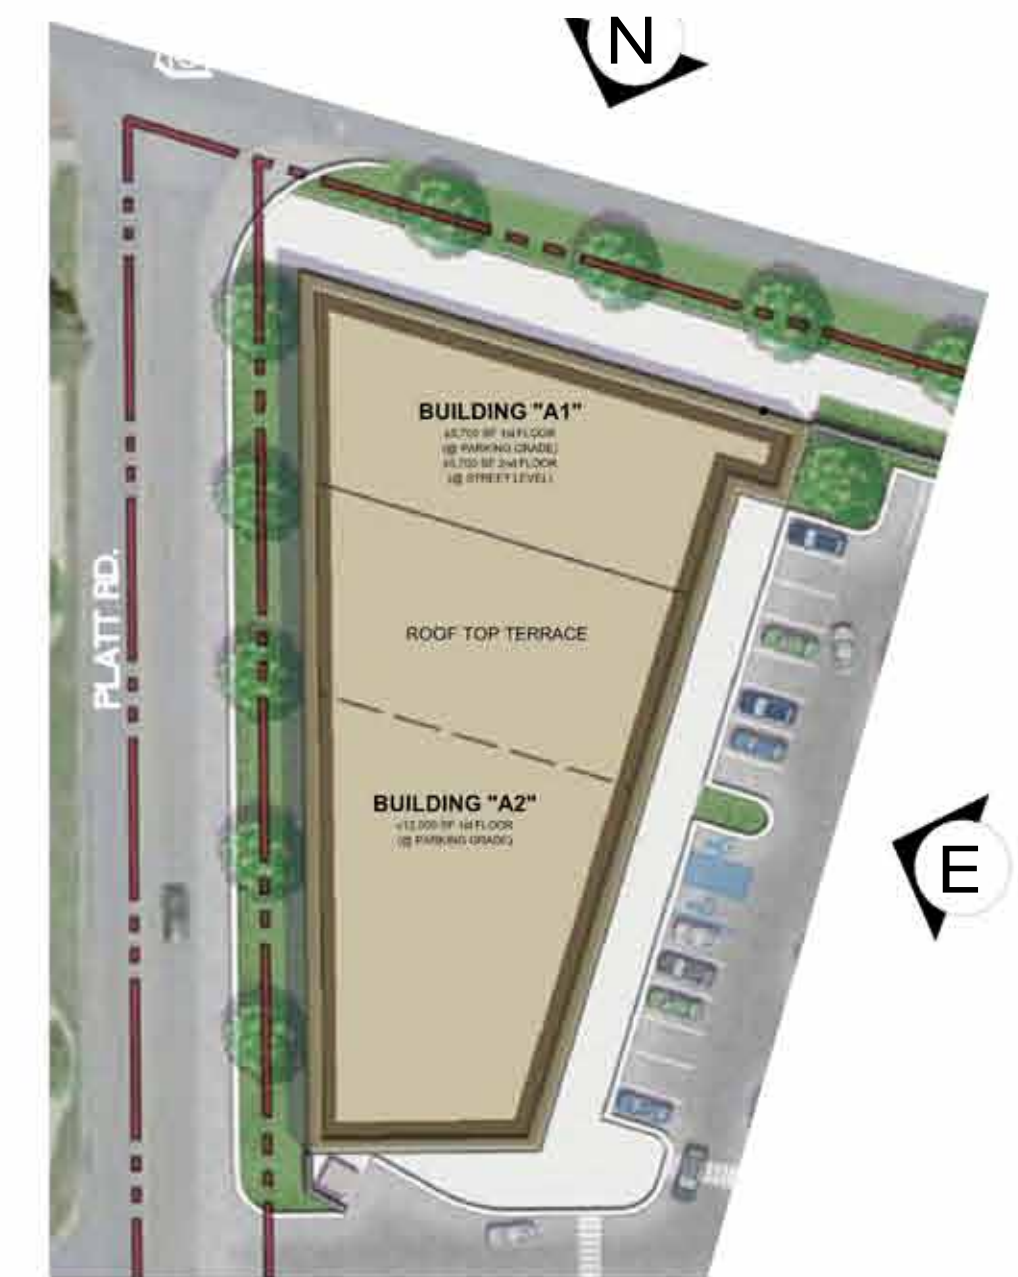


NORTH ELEVATION




EAST ELEVATION



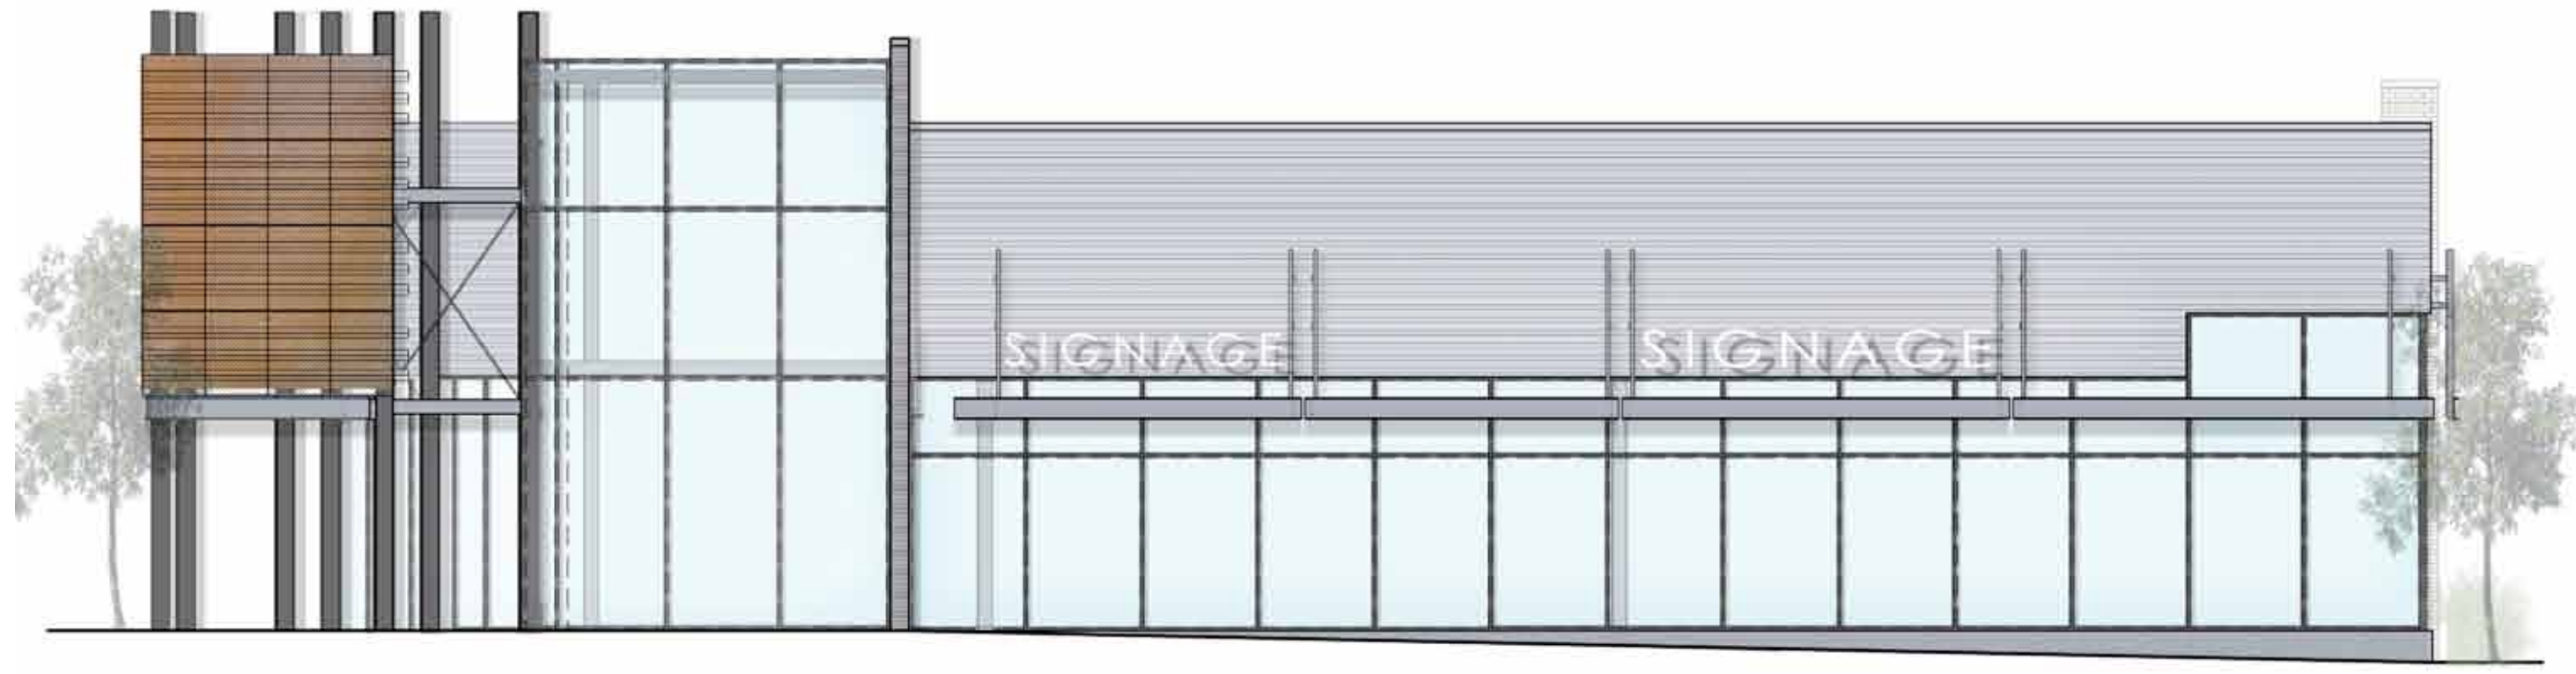


EAST ELEVATION

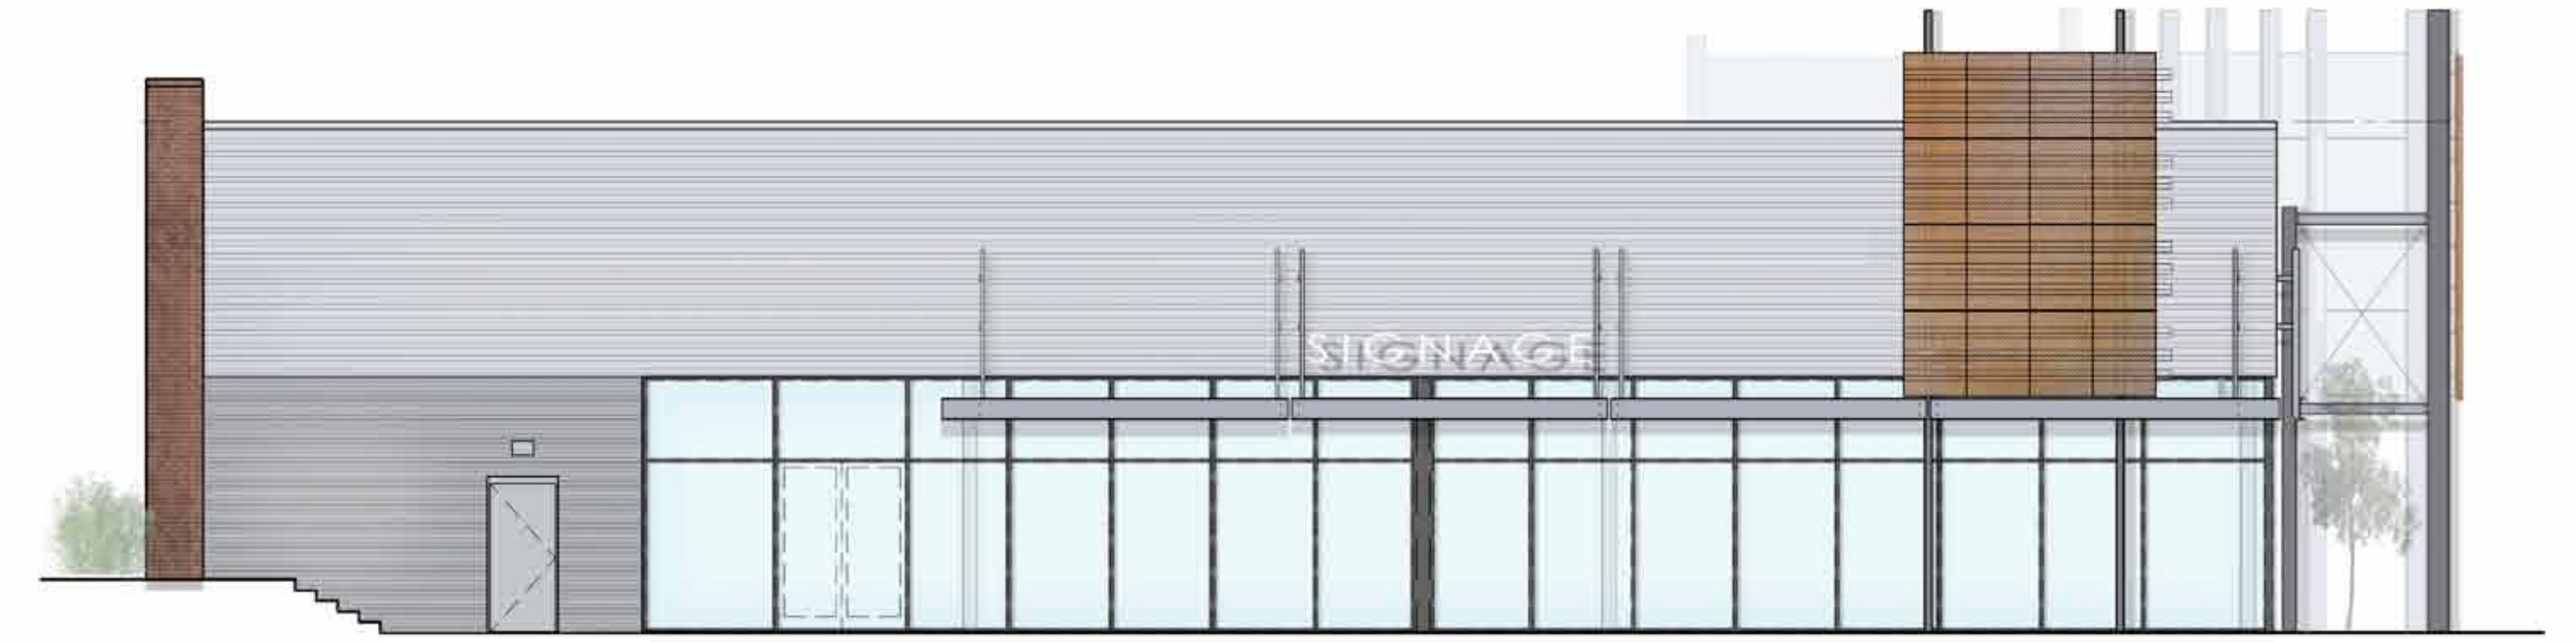

WEST ELEVATION



NORTH ELEVATION

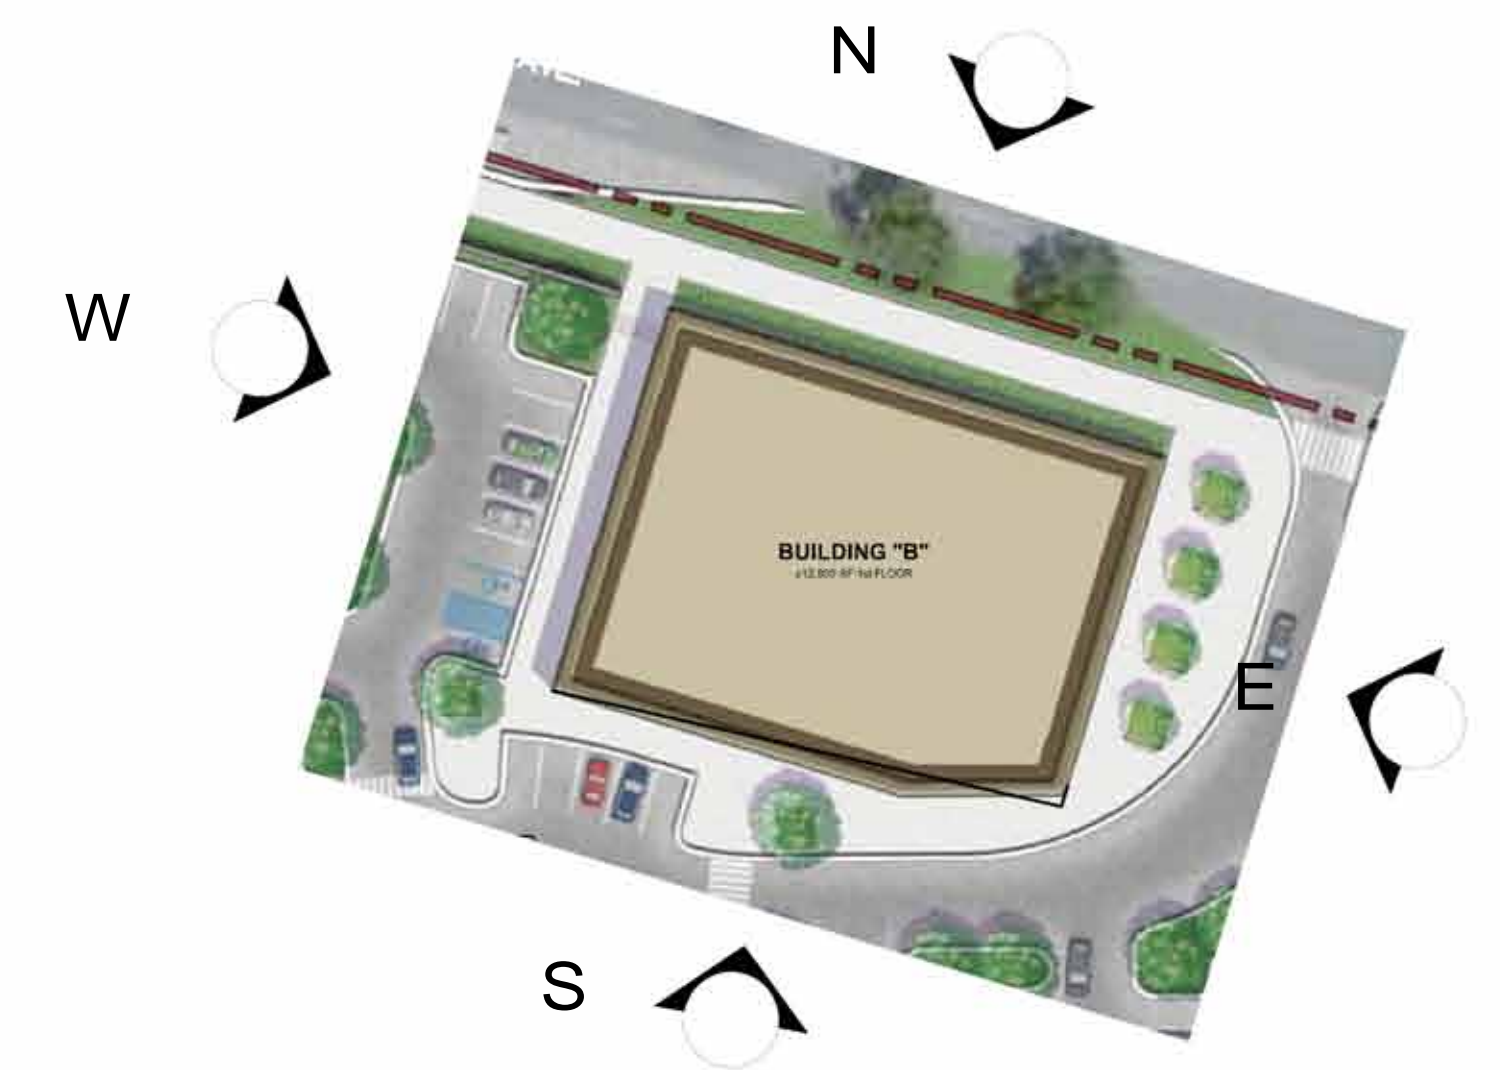


SOUTH ELEVATION







NORTH ELEVATION

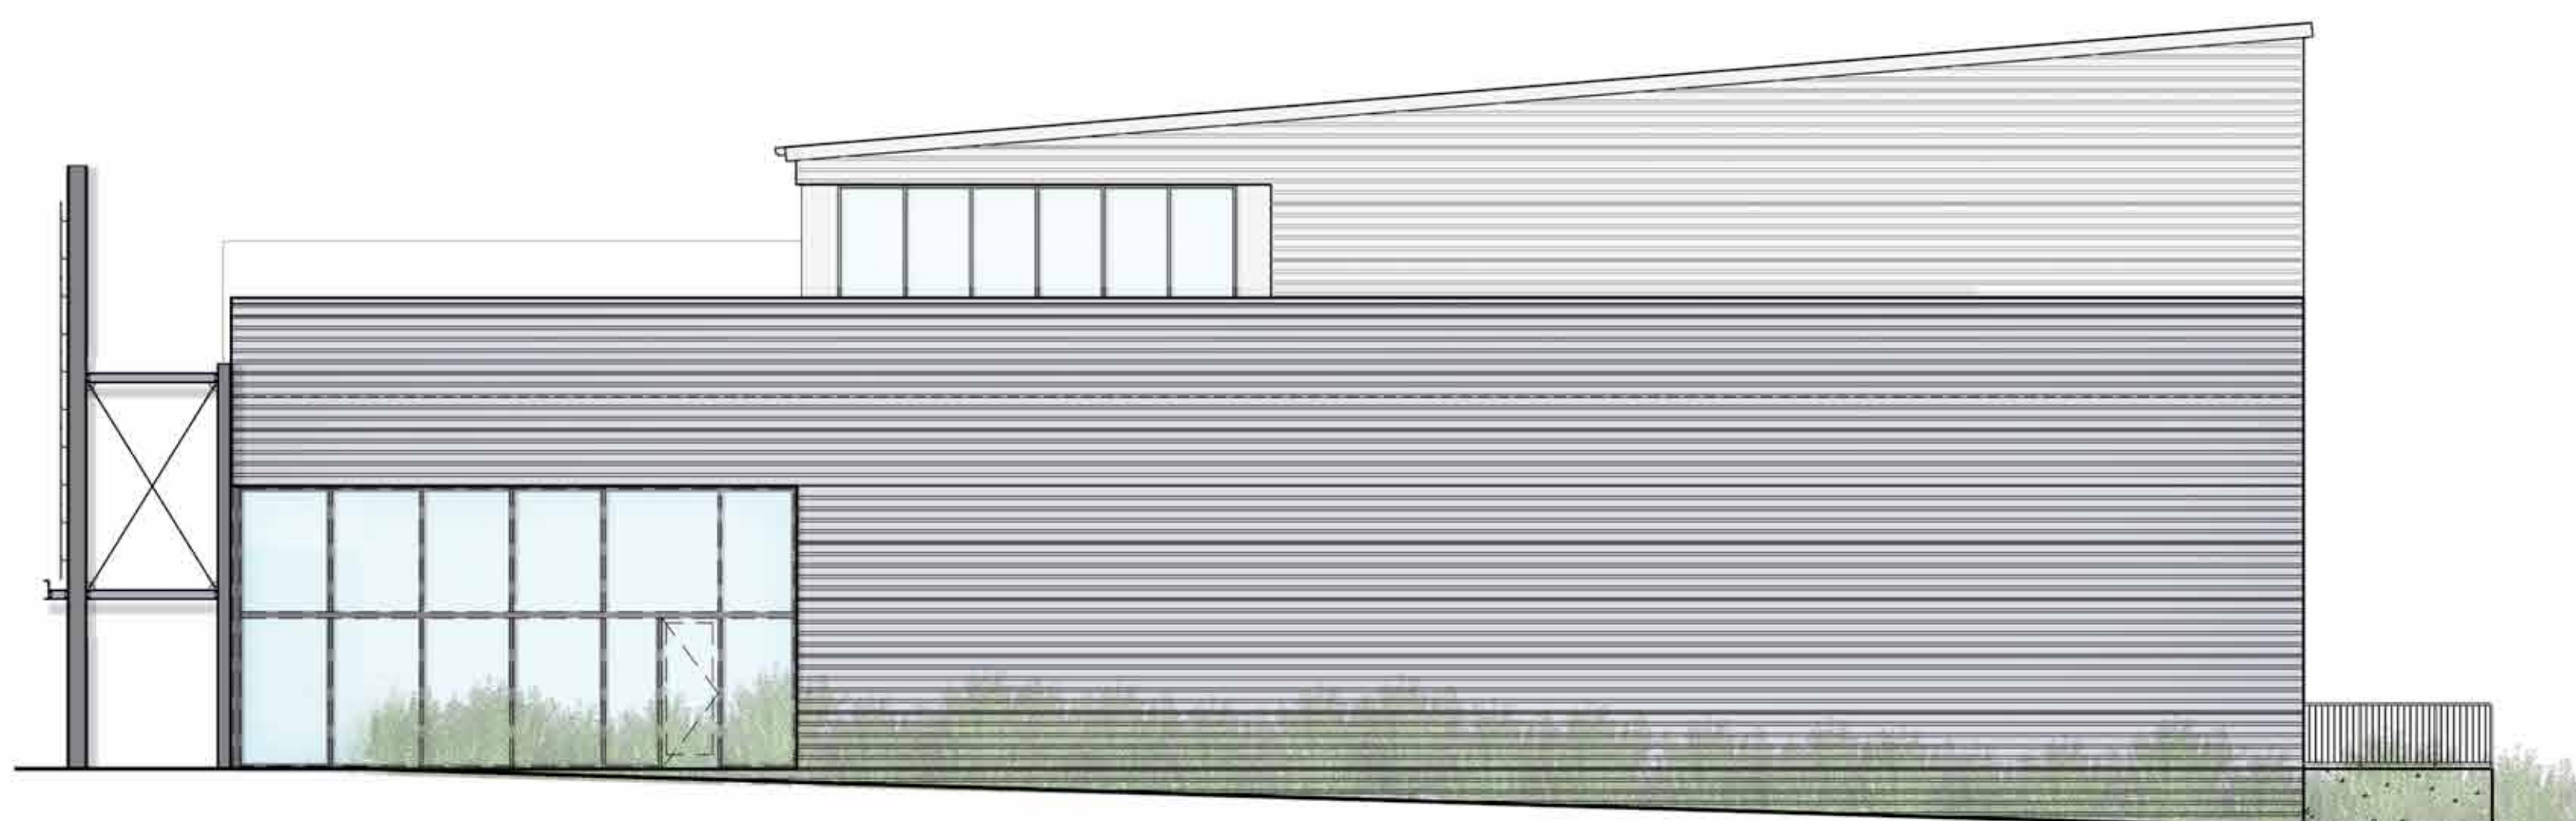

WEST ELEVATION

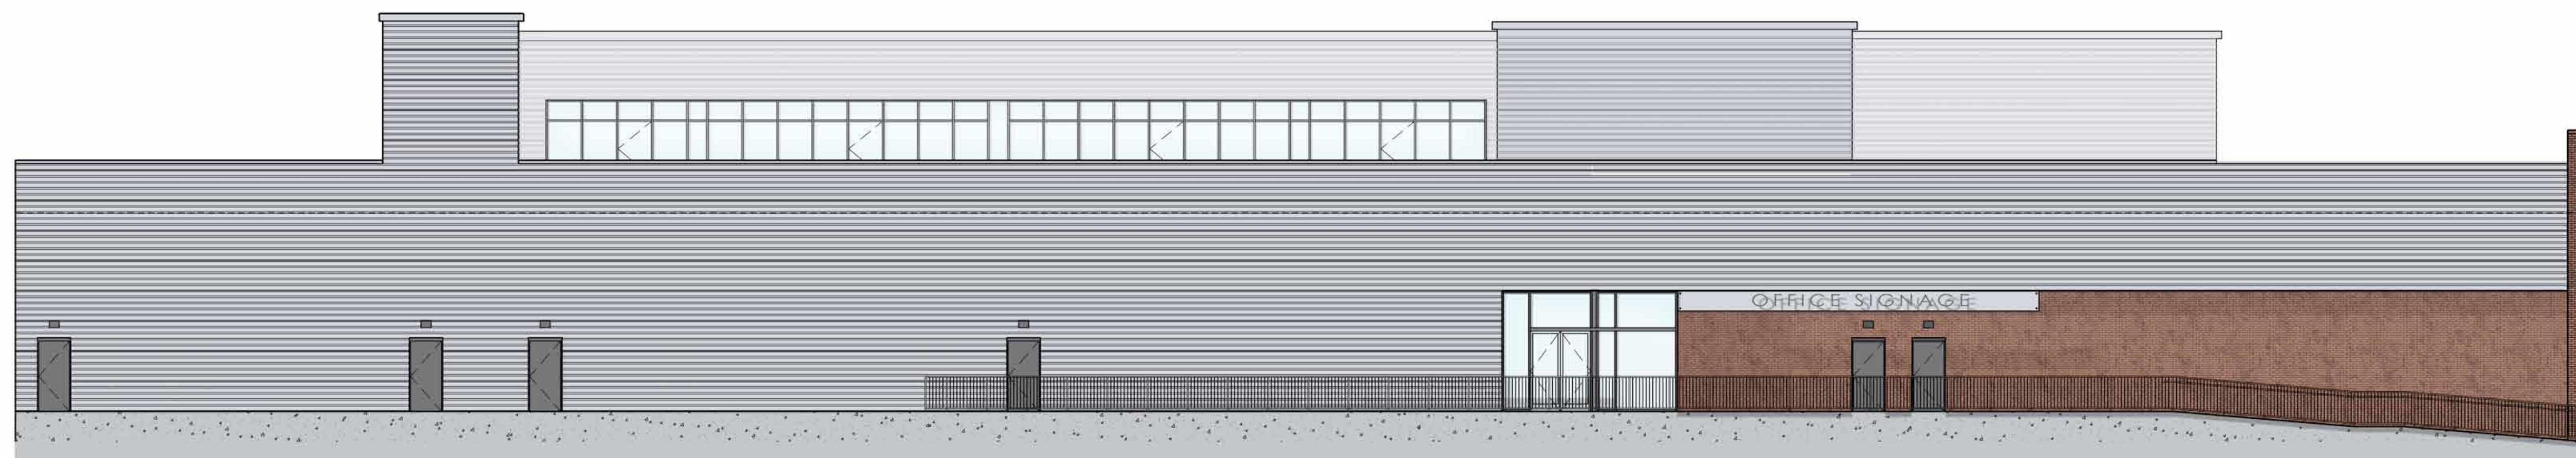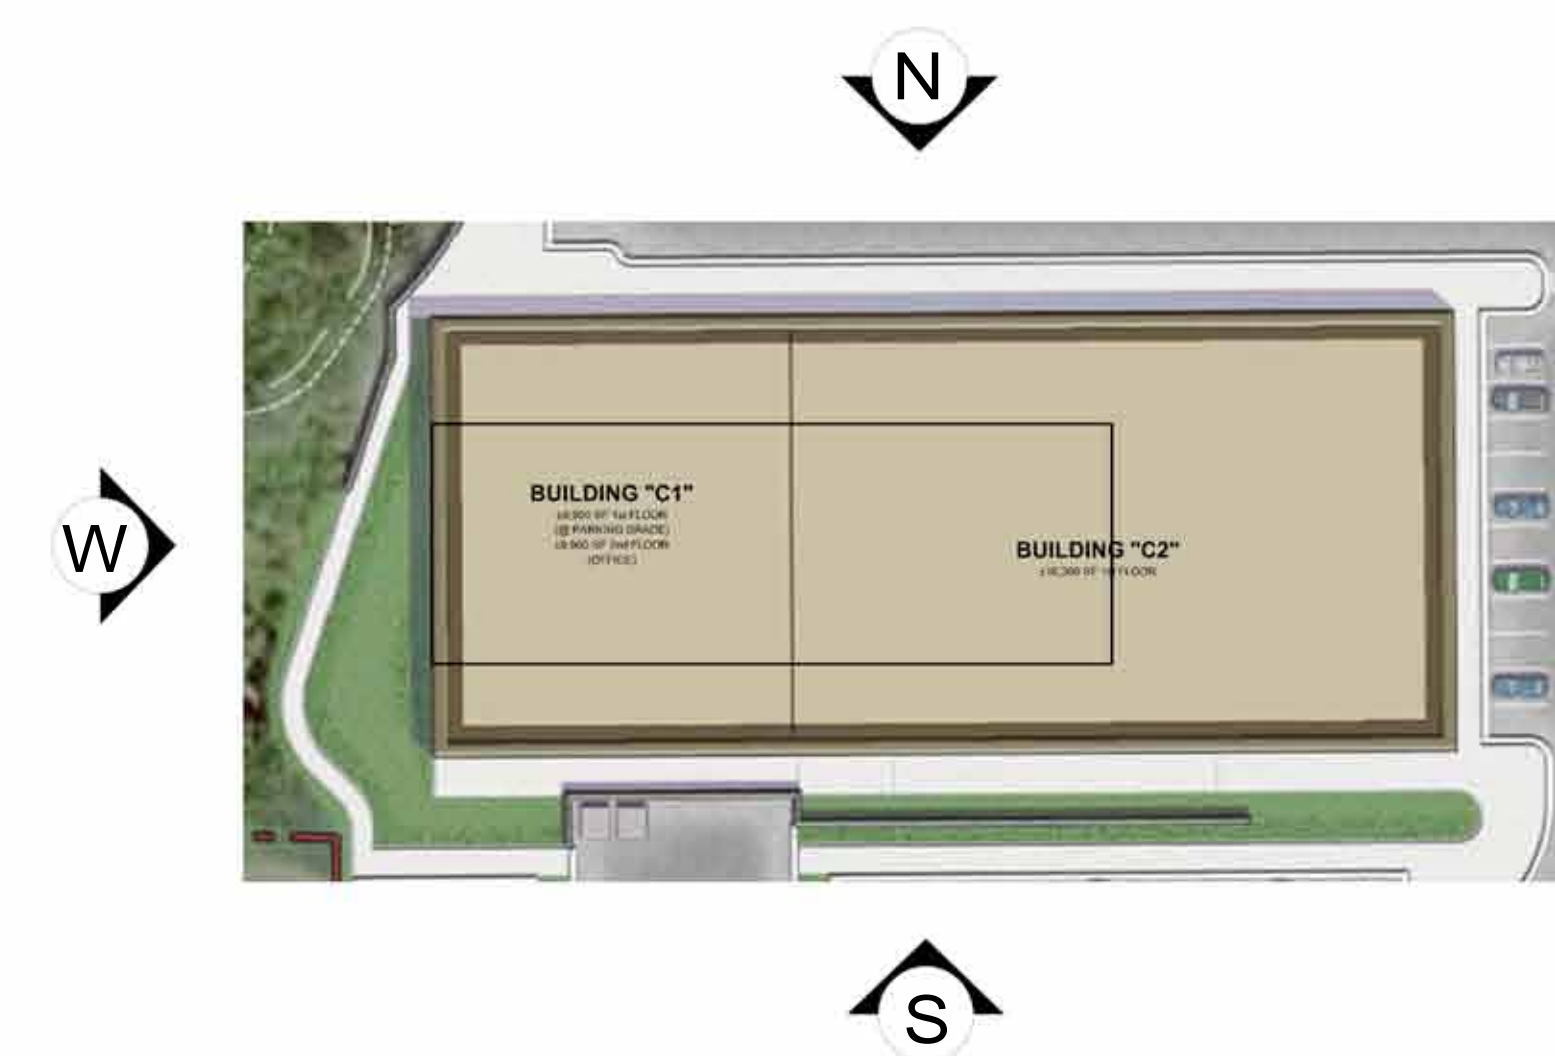

SOUTH ELEVATION







WEST ELEVATION



NORTH ELEVATION

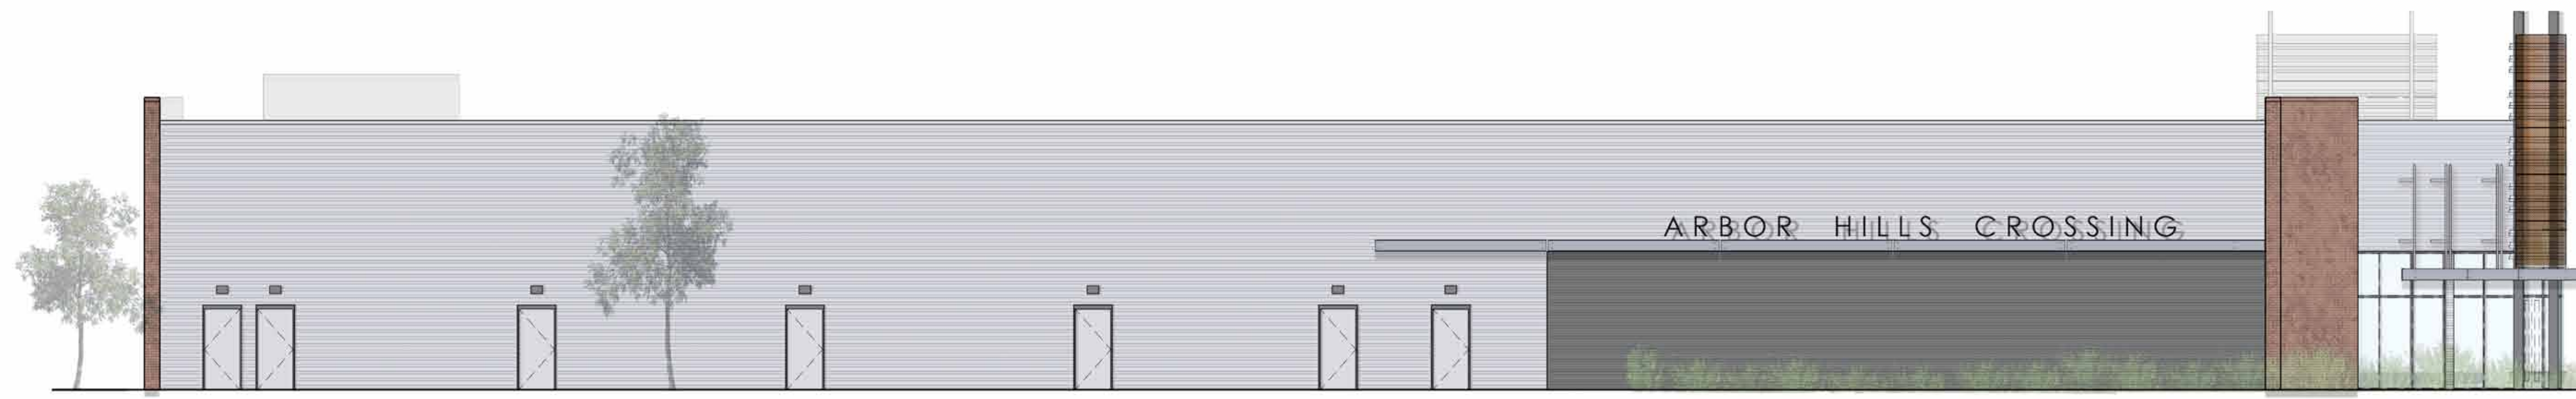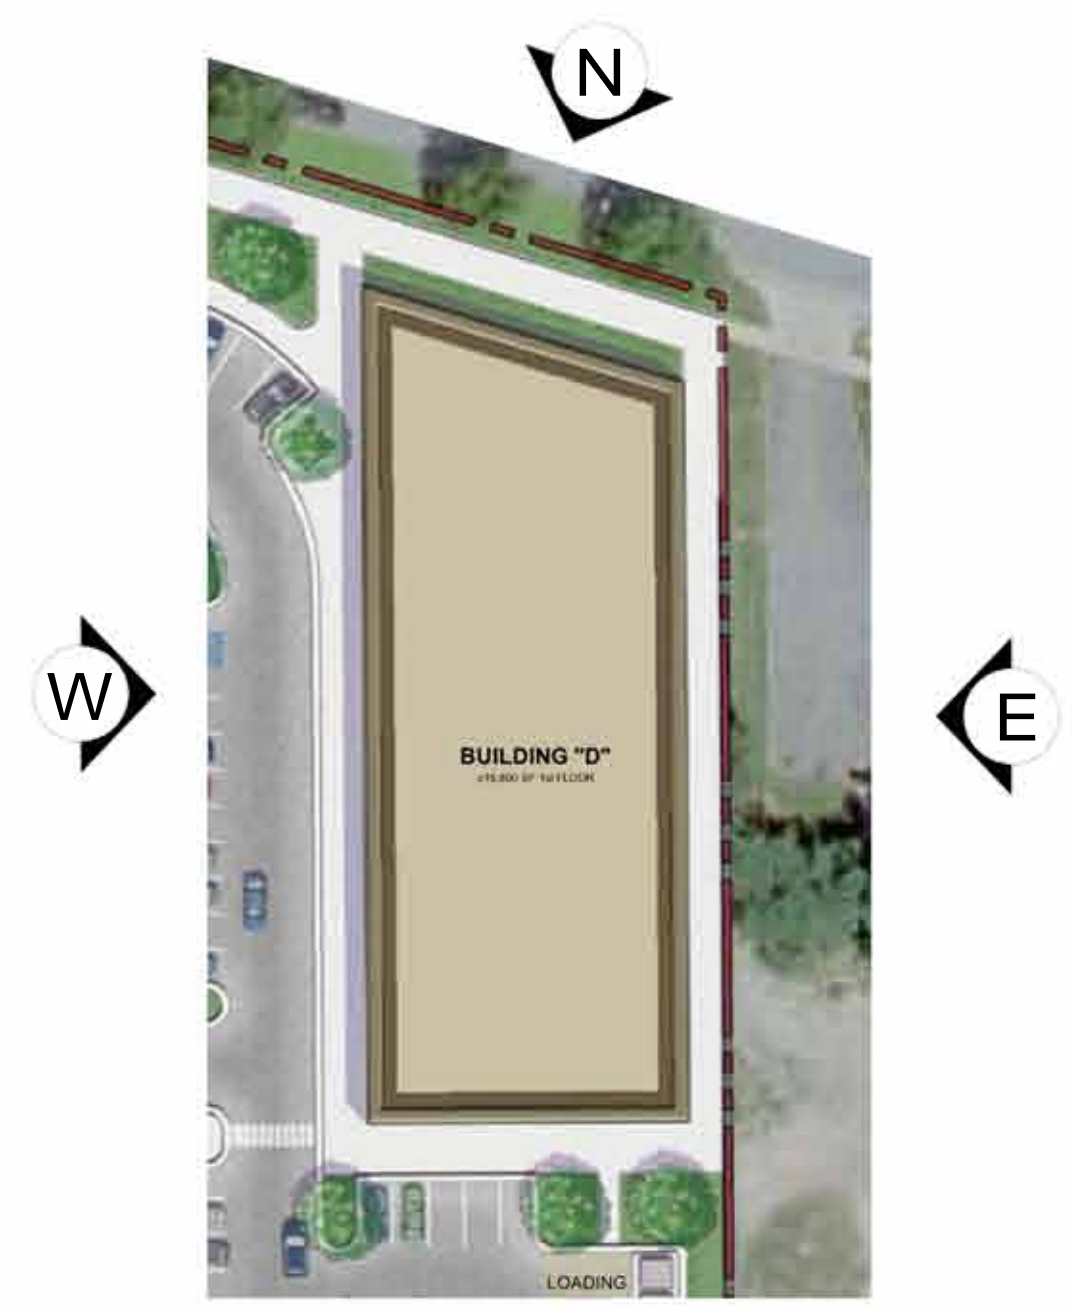

EAST ELEVATION