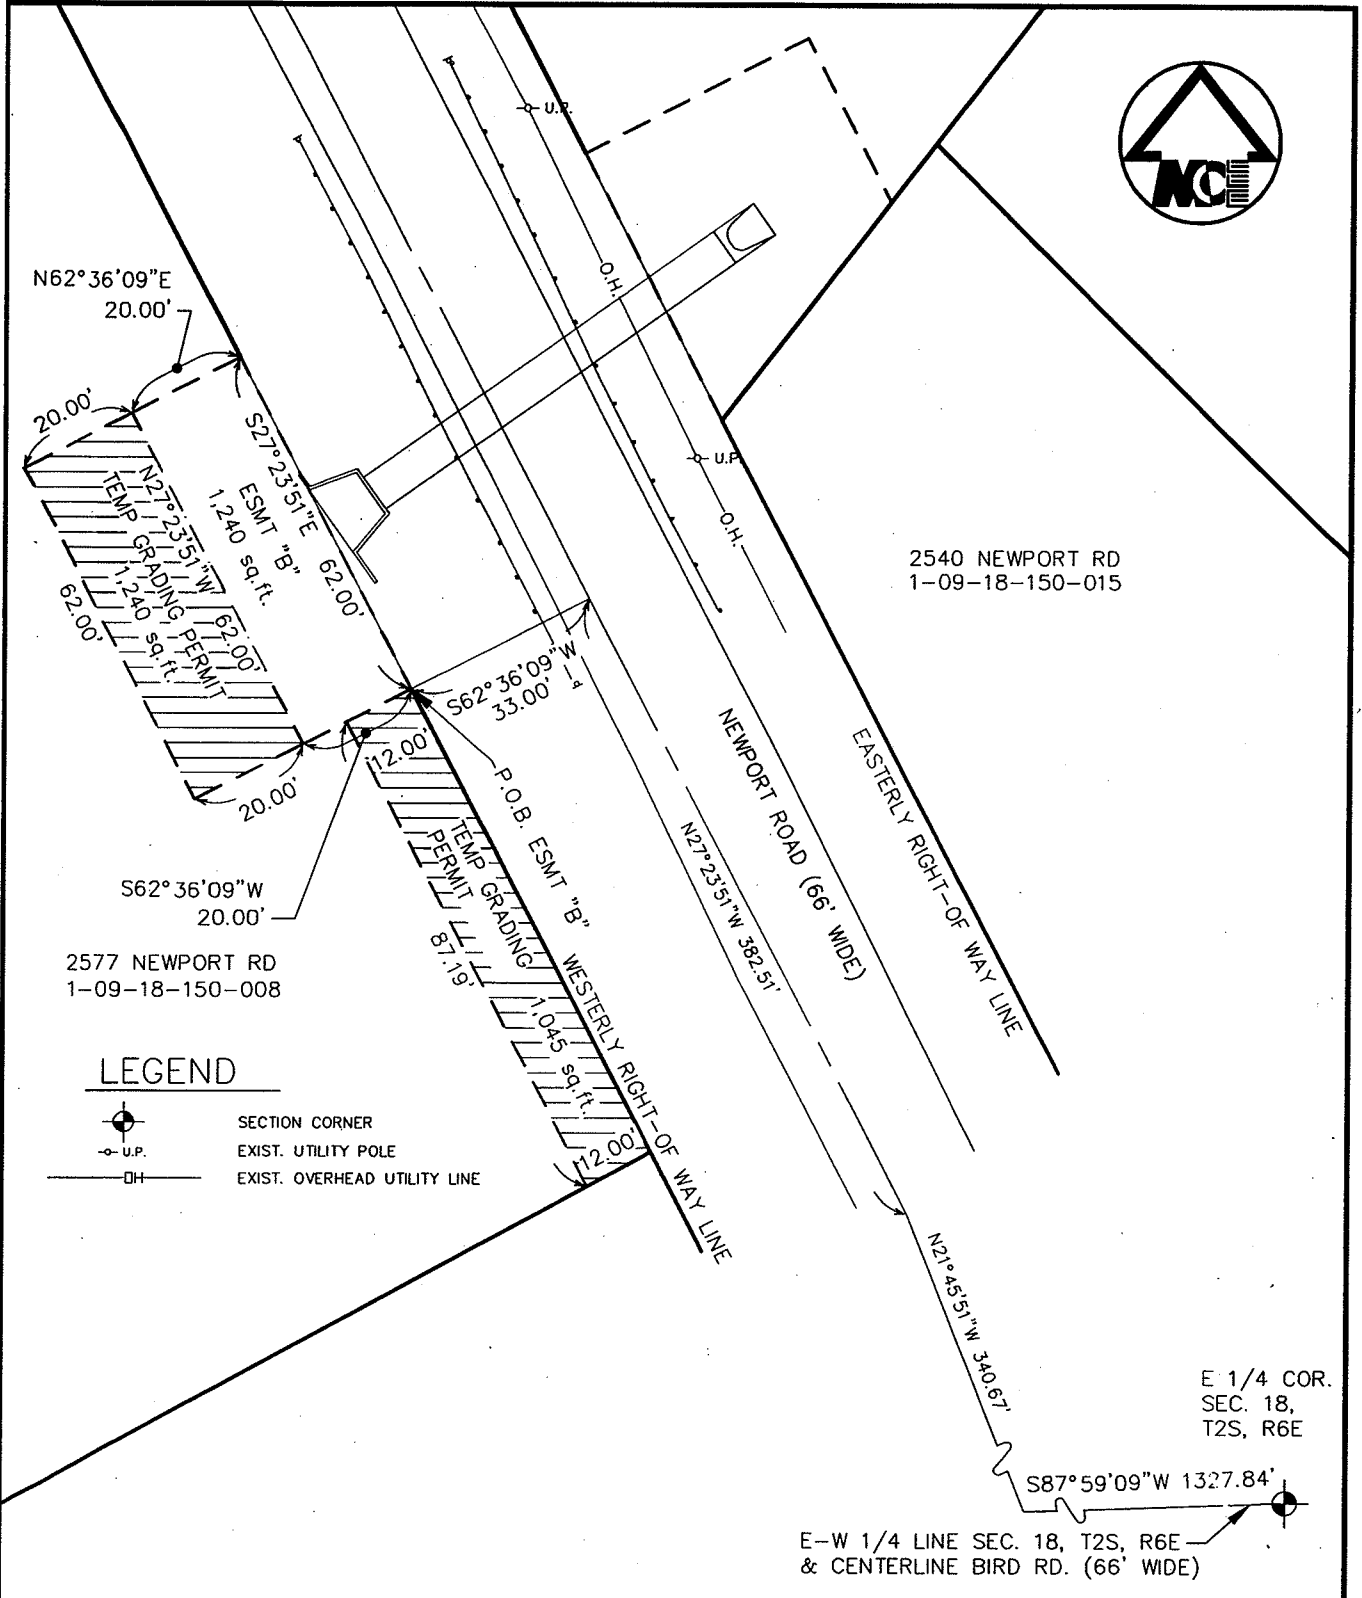

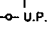
 


EXHIBIT "A"



LEGEND

-  SECTION CORNER
-  EXIST. UTILITY POLE
-  EXIST. OVERHEAD UTILITY LINE

MIDWESTERN CONSULTING



Civil, Environmental and
Transportation Engineers
Planners, Surveyors
Landscape Architects

3815 Plaza Drive
Ann Arbor, Michigan 48108
Phone: 734.995.0200
Fax 734.995.0599

CITY OF ANN ARBOR
PROPOSED PERMANENT DRAINAGE EASEMENT B

DATE: 10/22/09 JOB NO.: **07031**

SCALE: 1" = 30'



SHEET 1 OF 2