




WEST ELEVATION

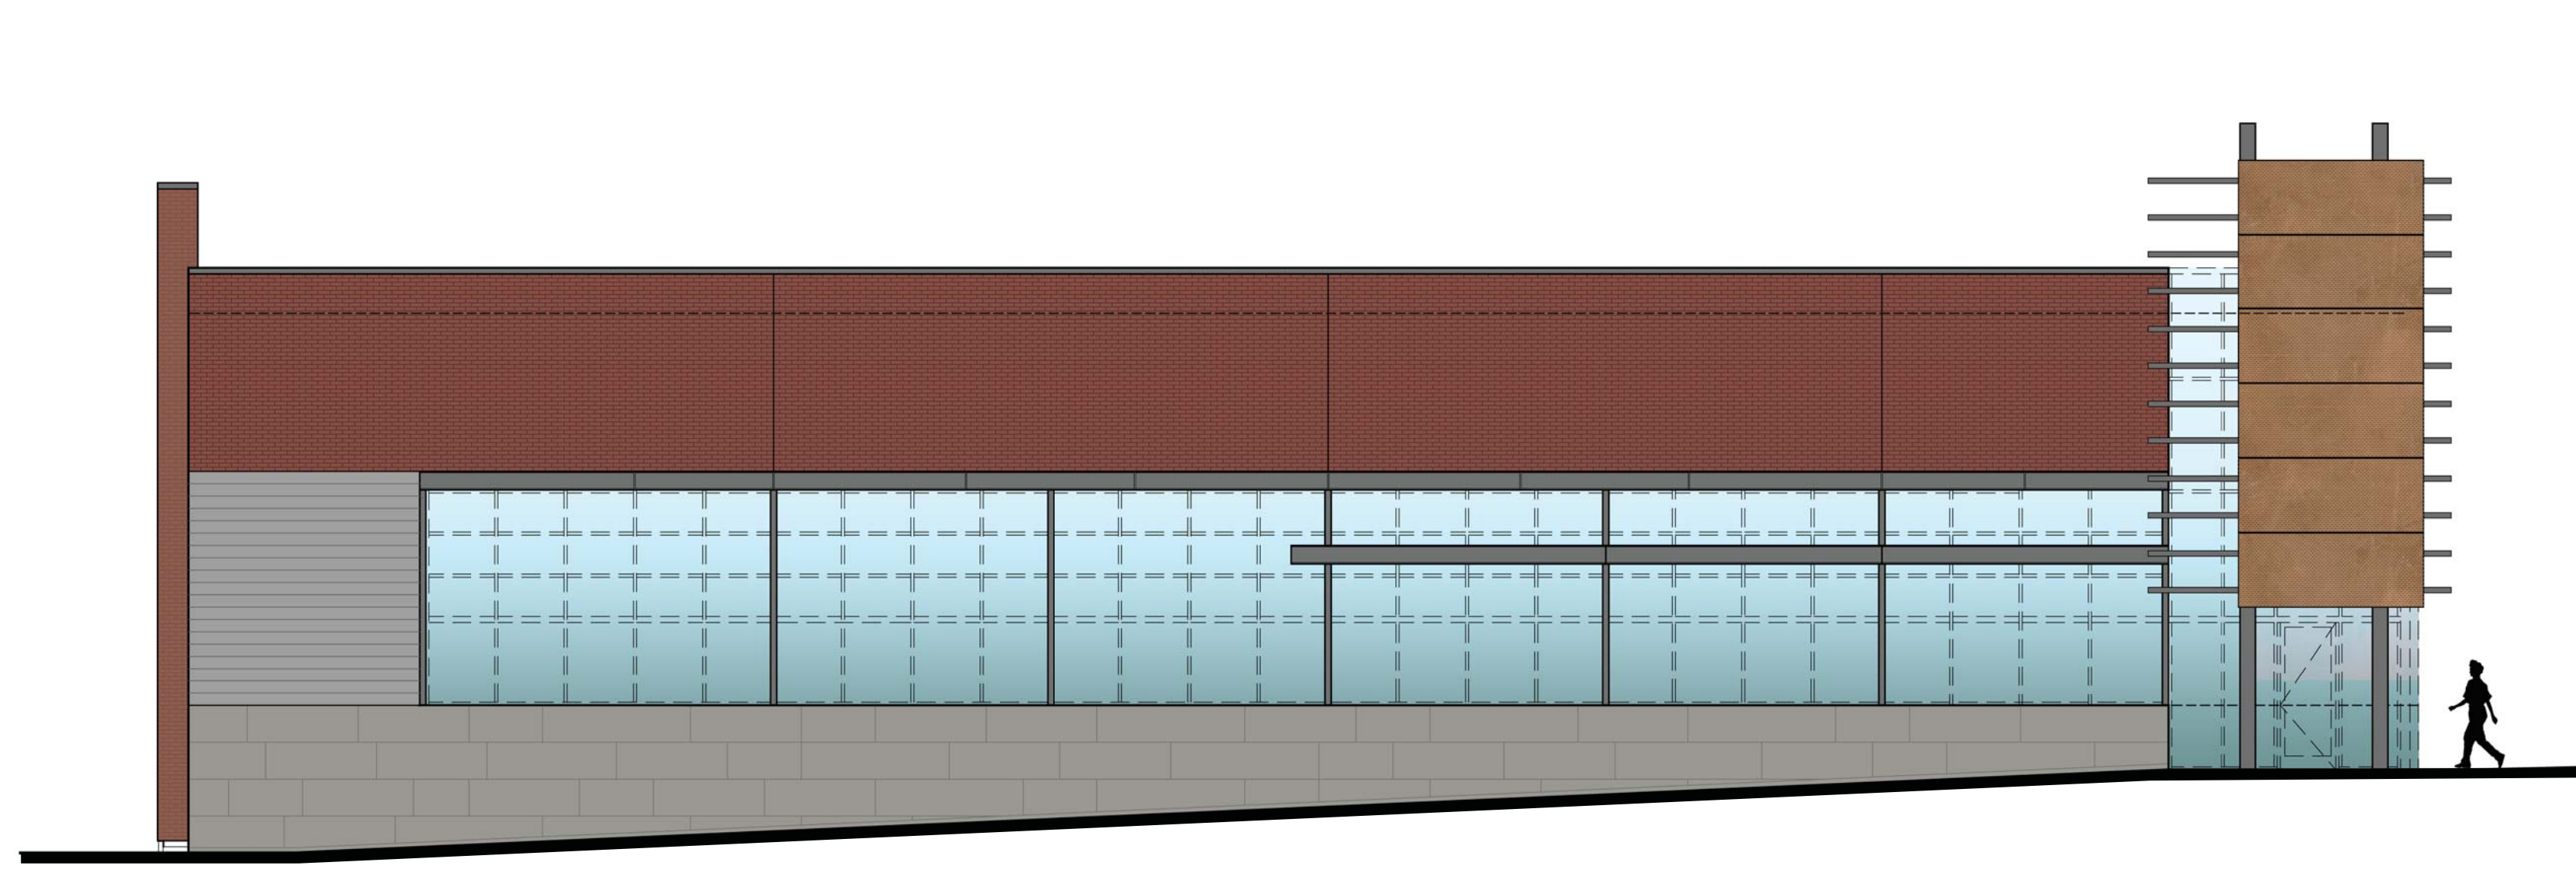


NORTH ELEVATION

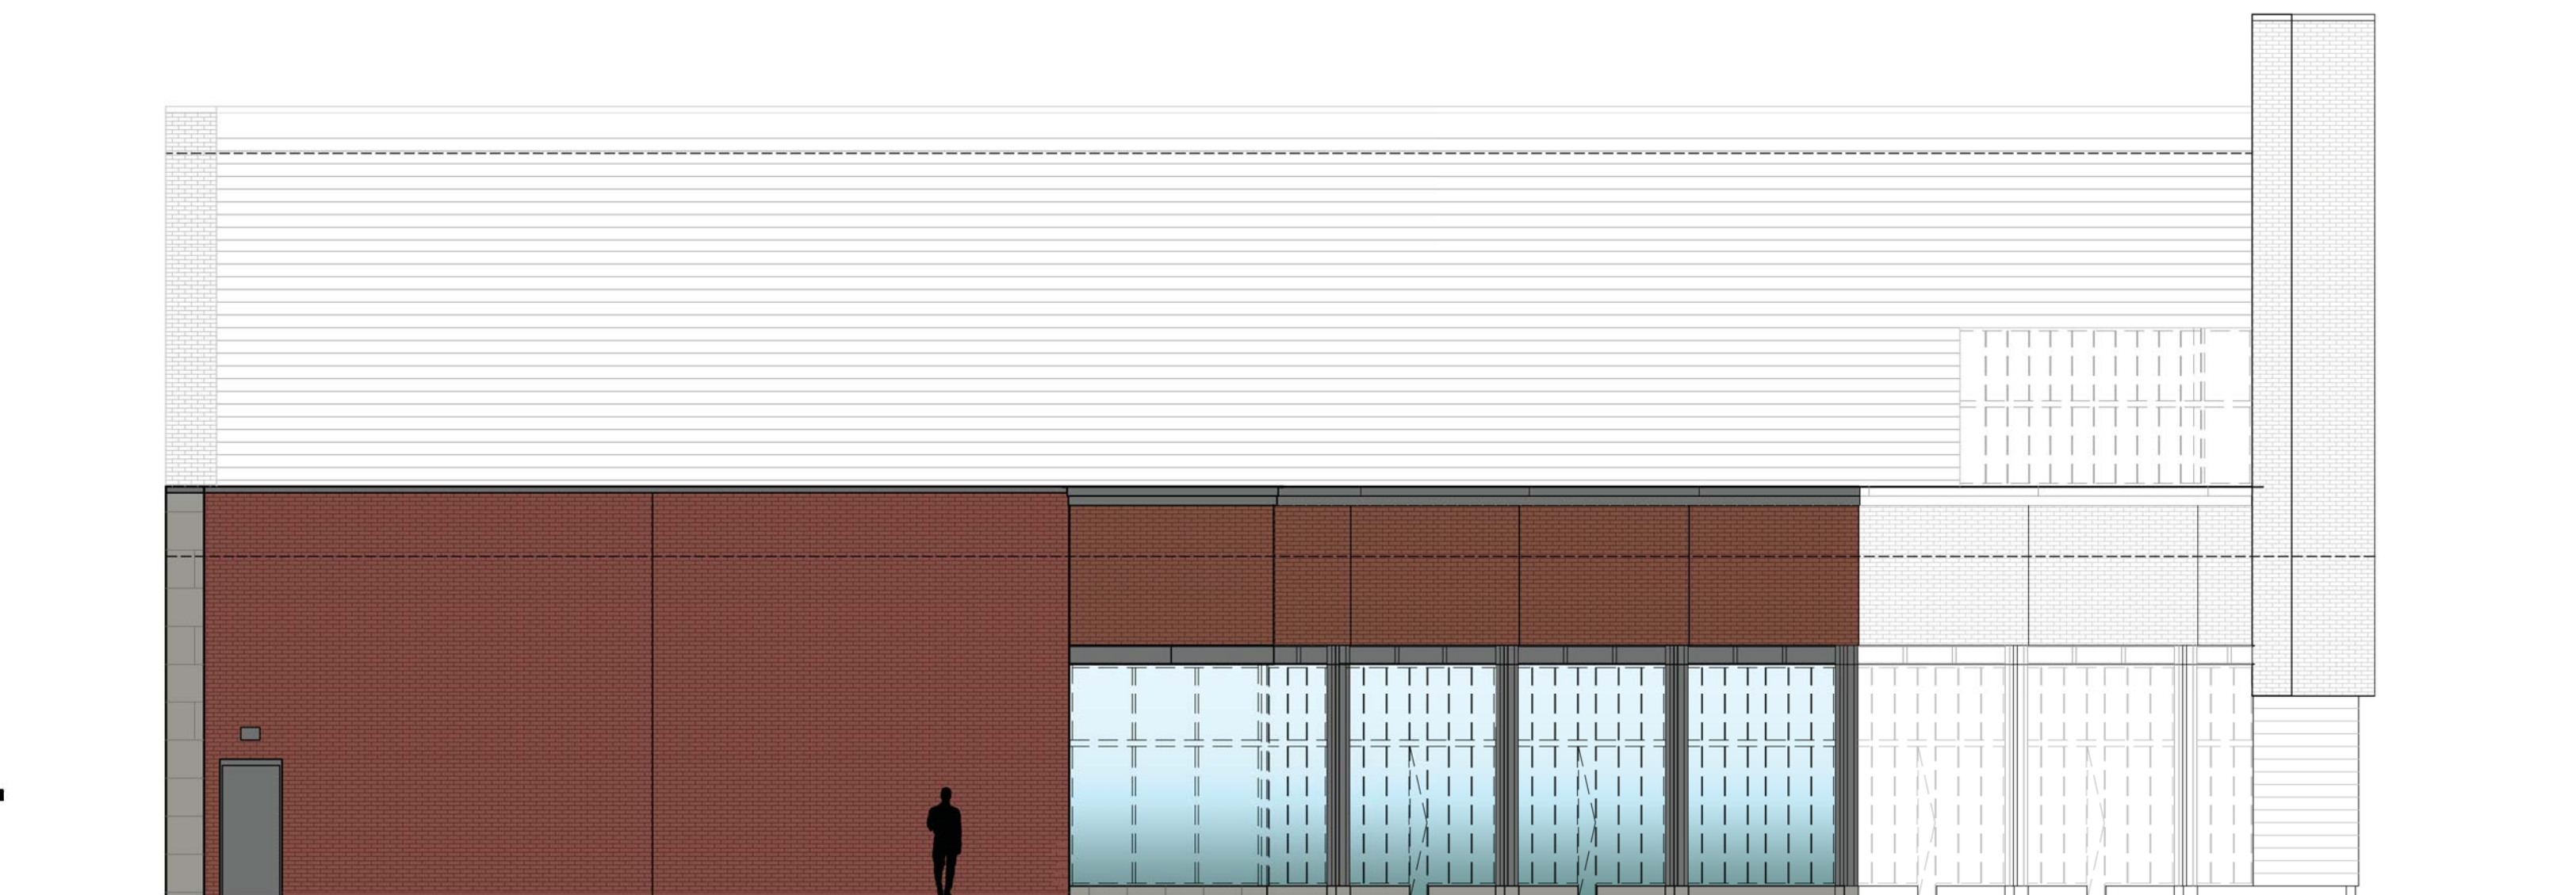


SOUTH ELEVATION

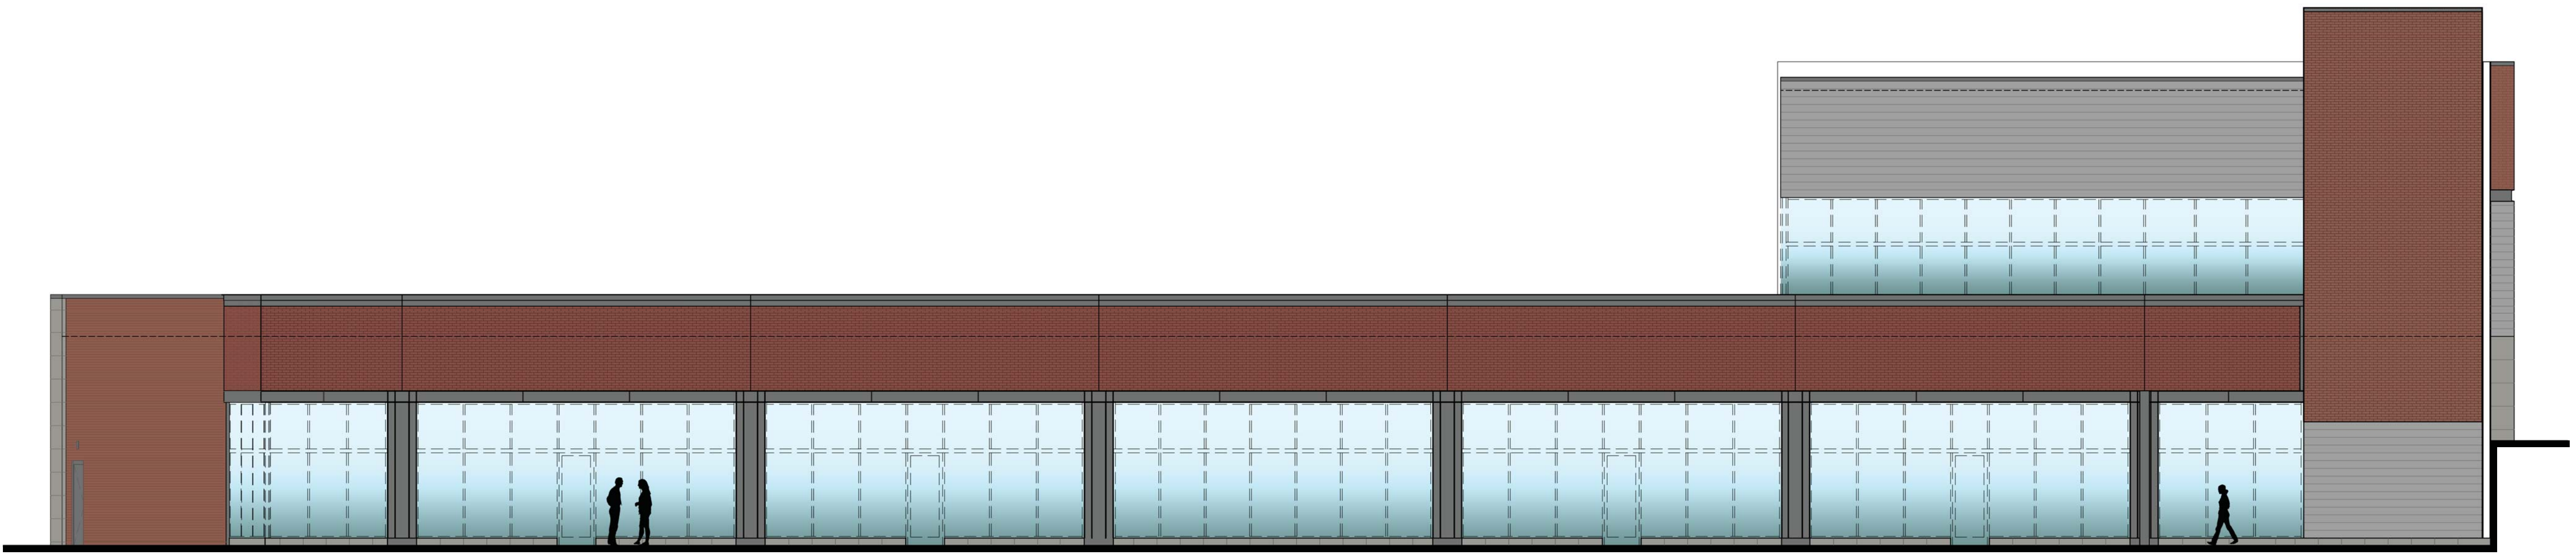


EAST ELEVATION

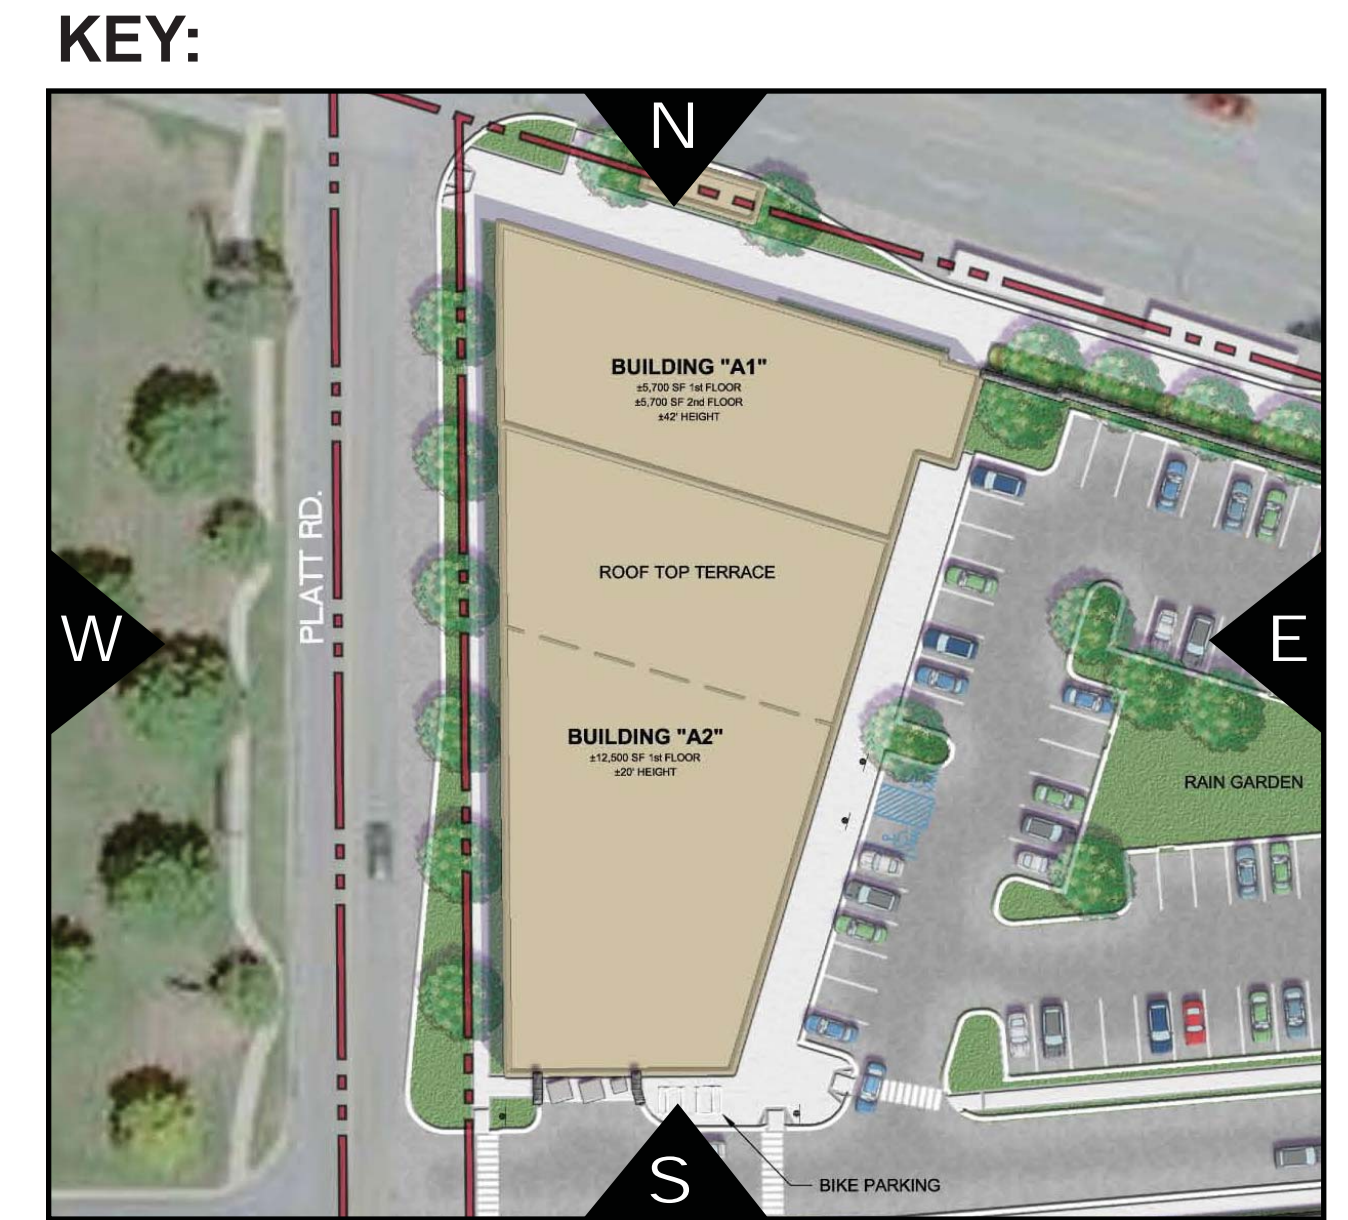




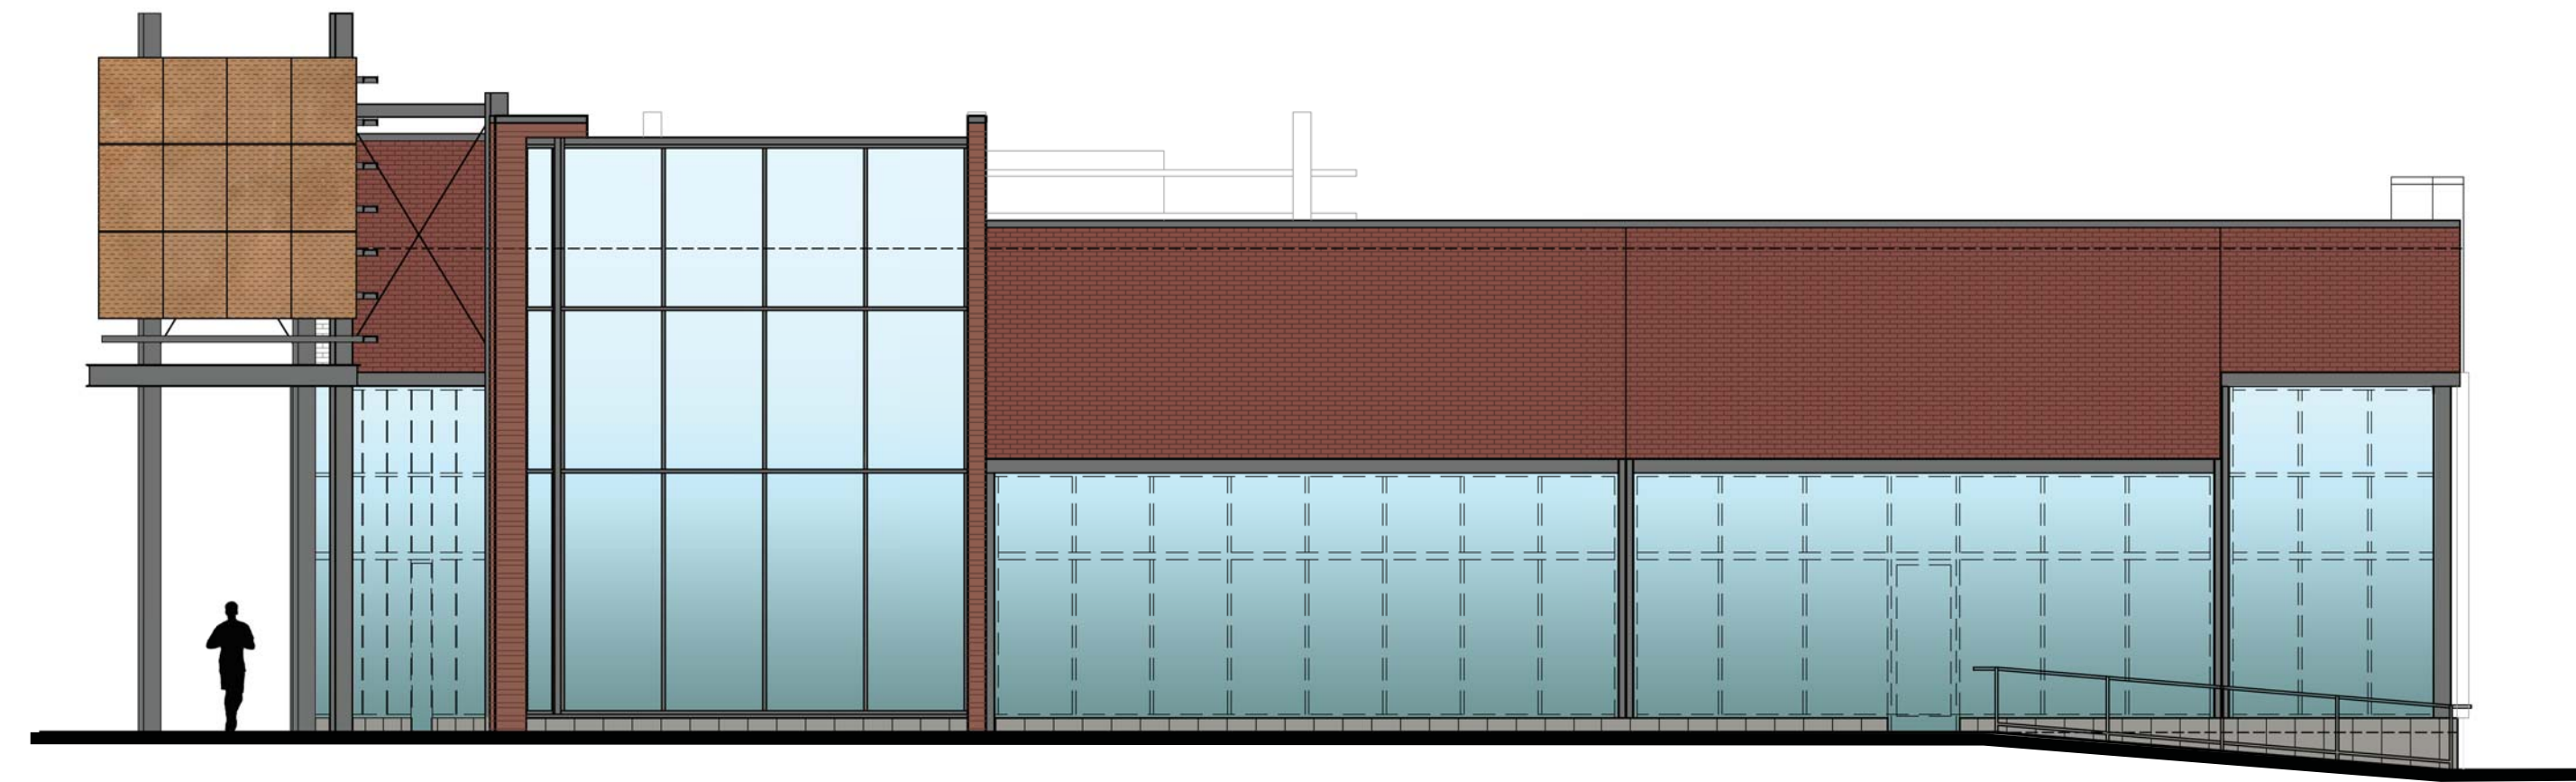


EAST ELEVATION

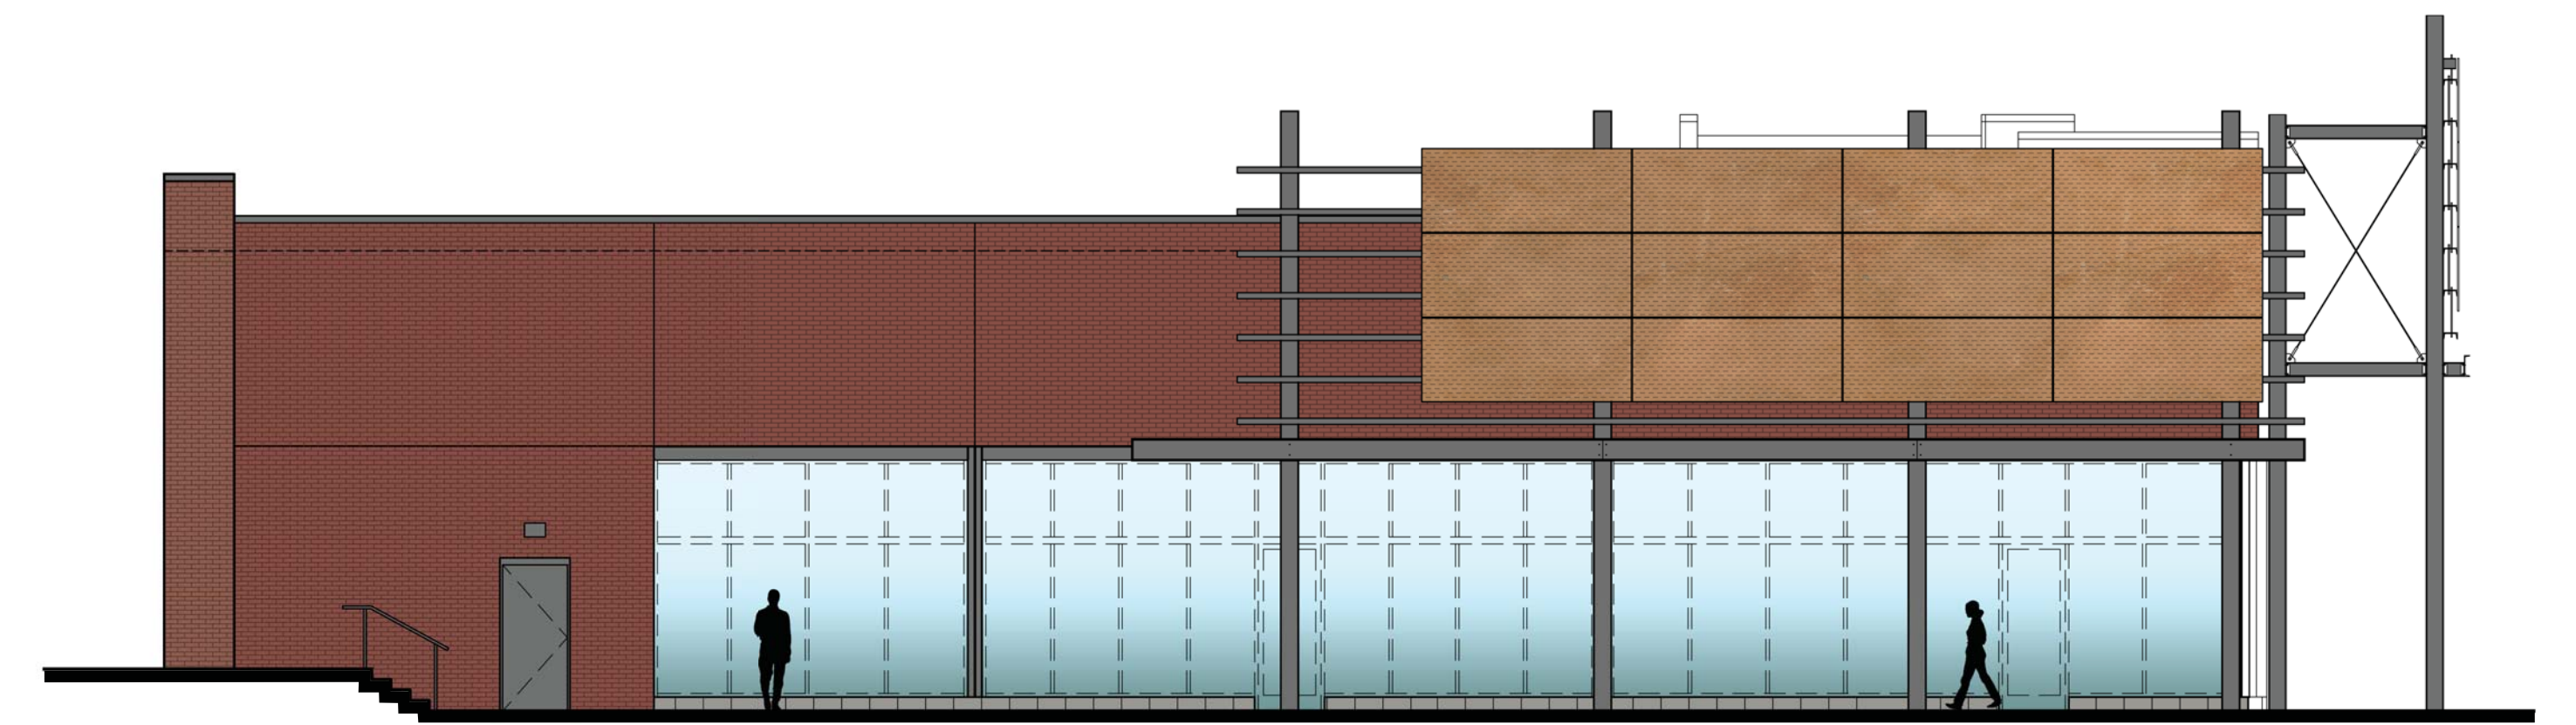

WEST ELEVATION

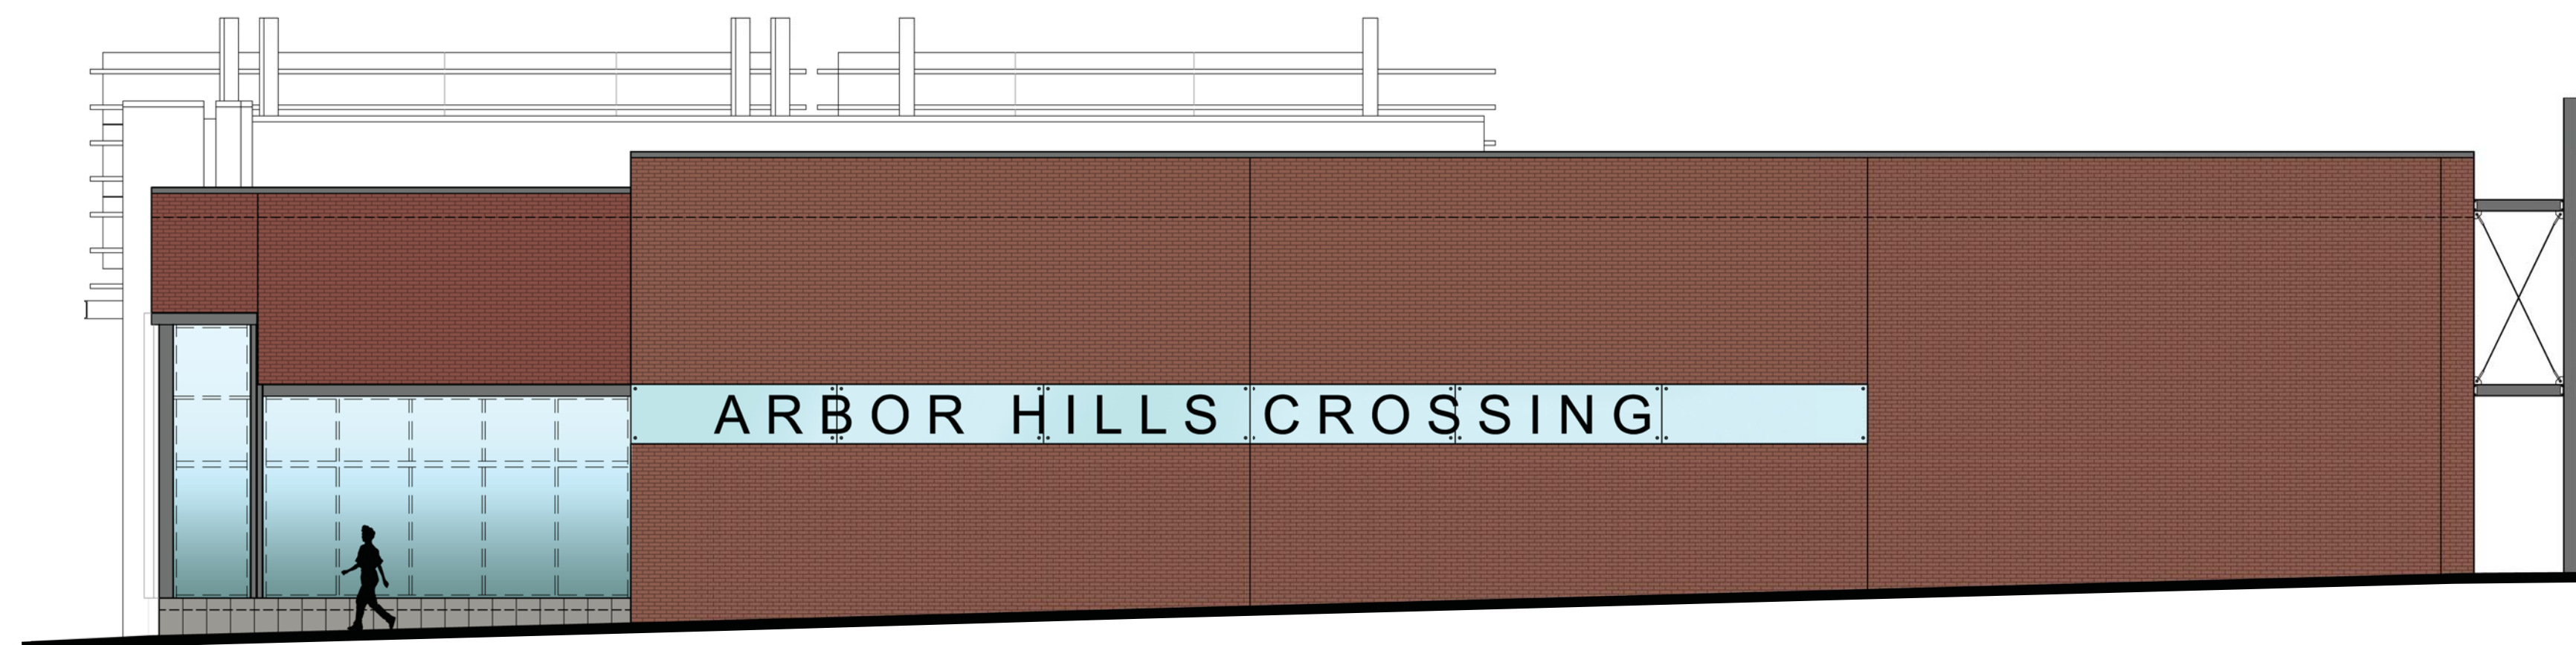

NORTH ELEVATION

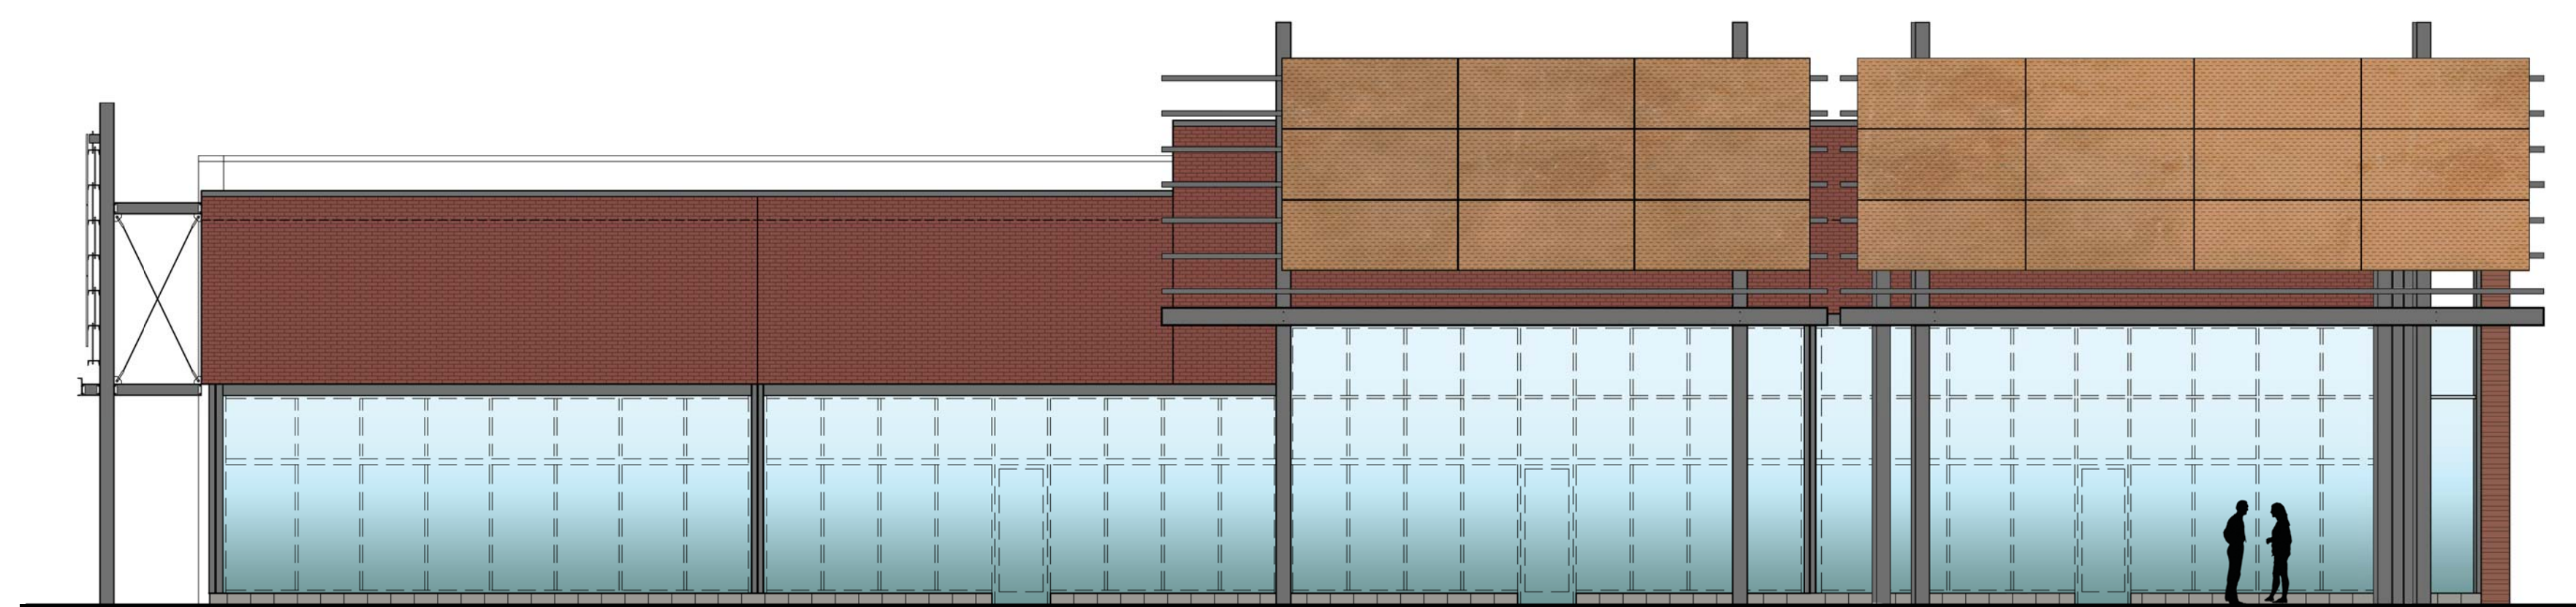


SOUTH ELEVATION


KEY:






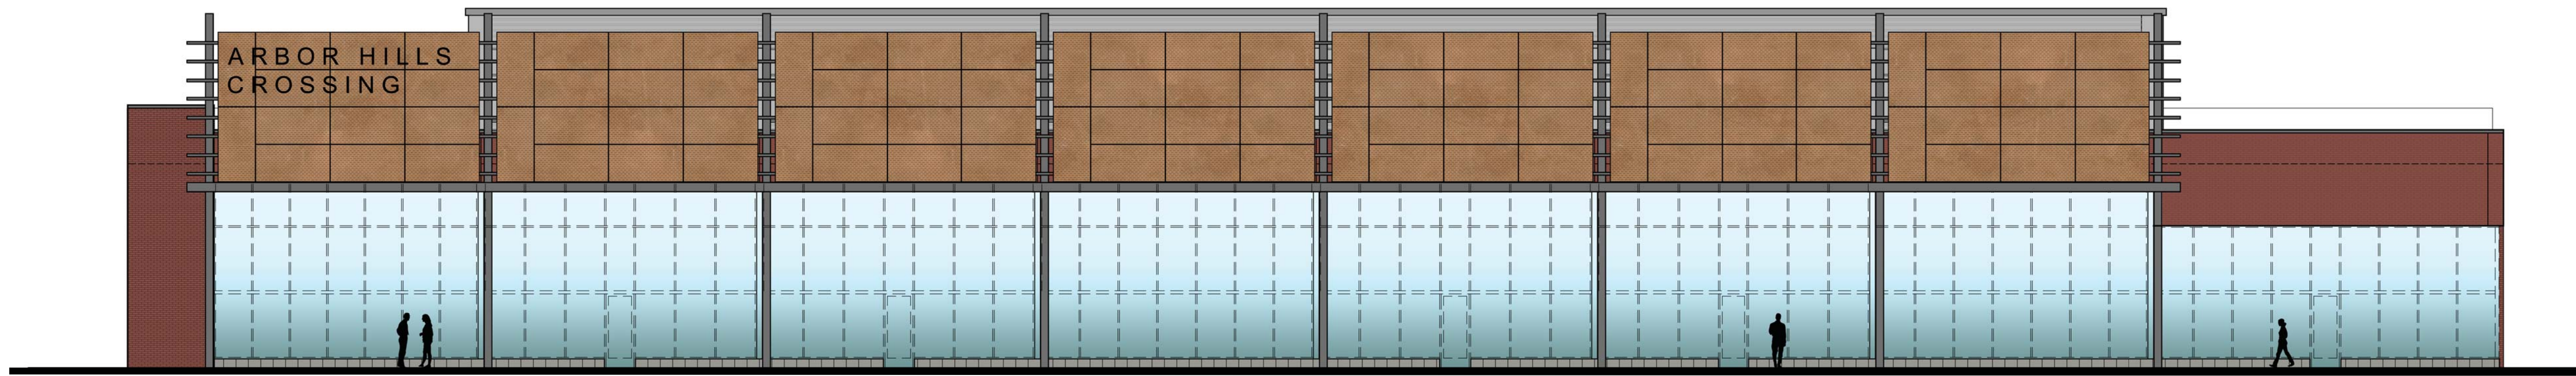


NORTH ELEVATION

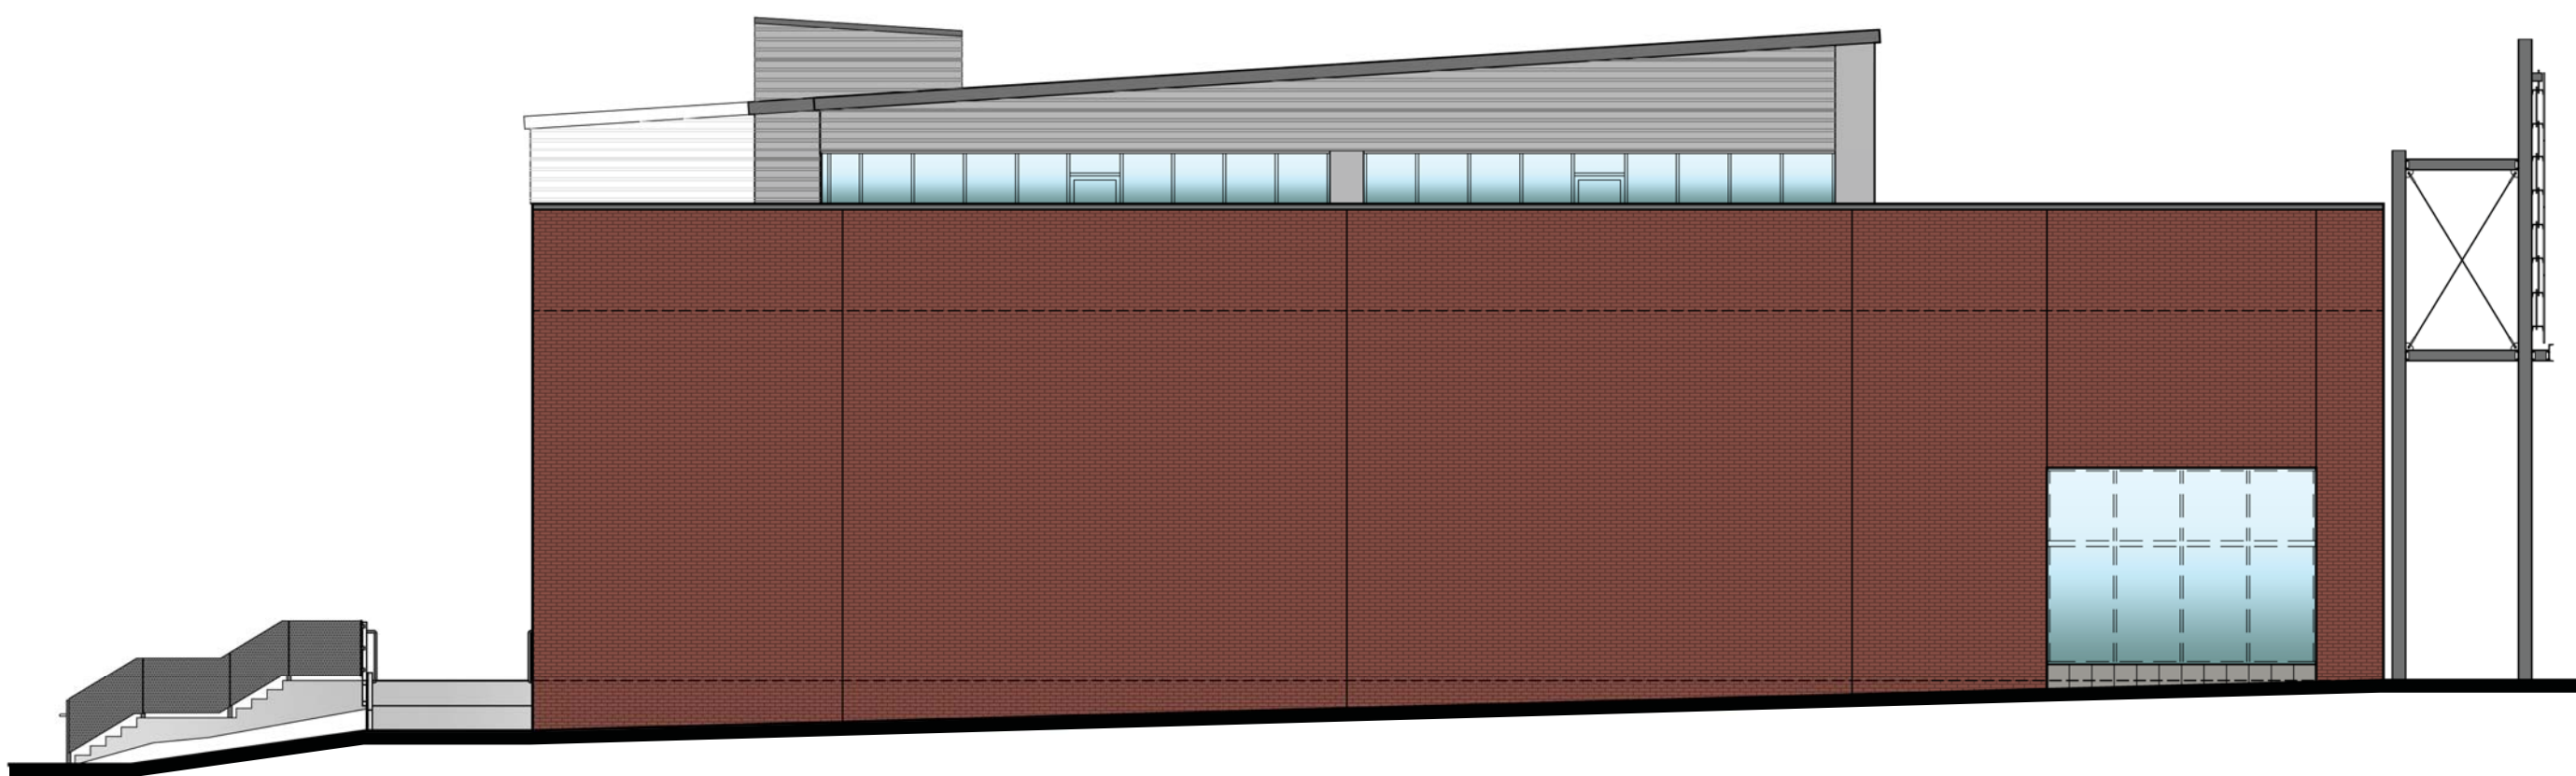

EAST ELEVATION

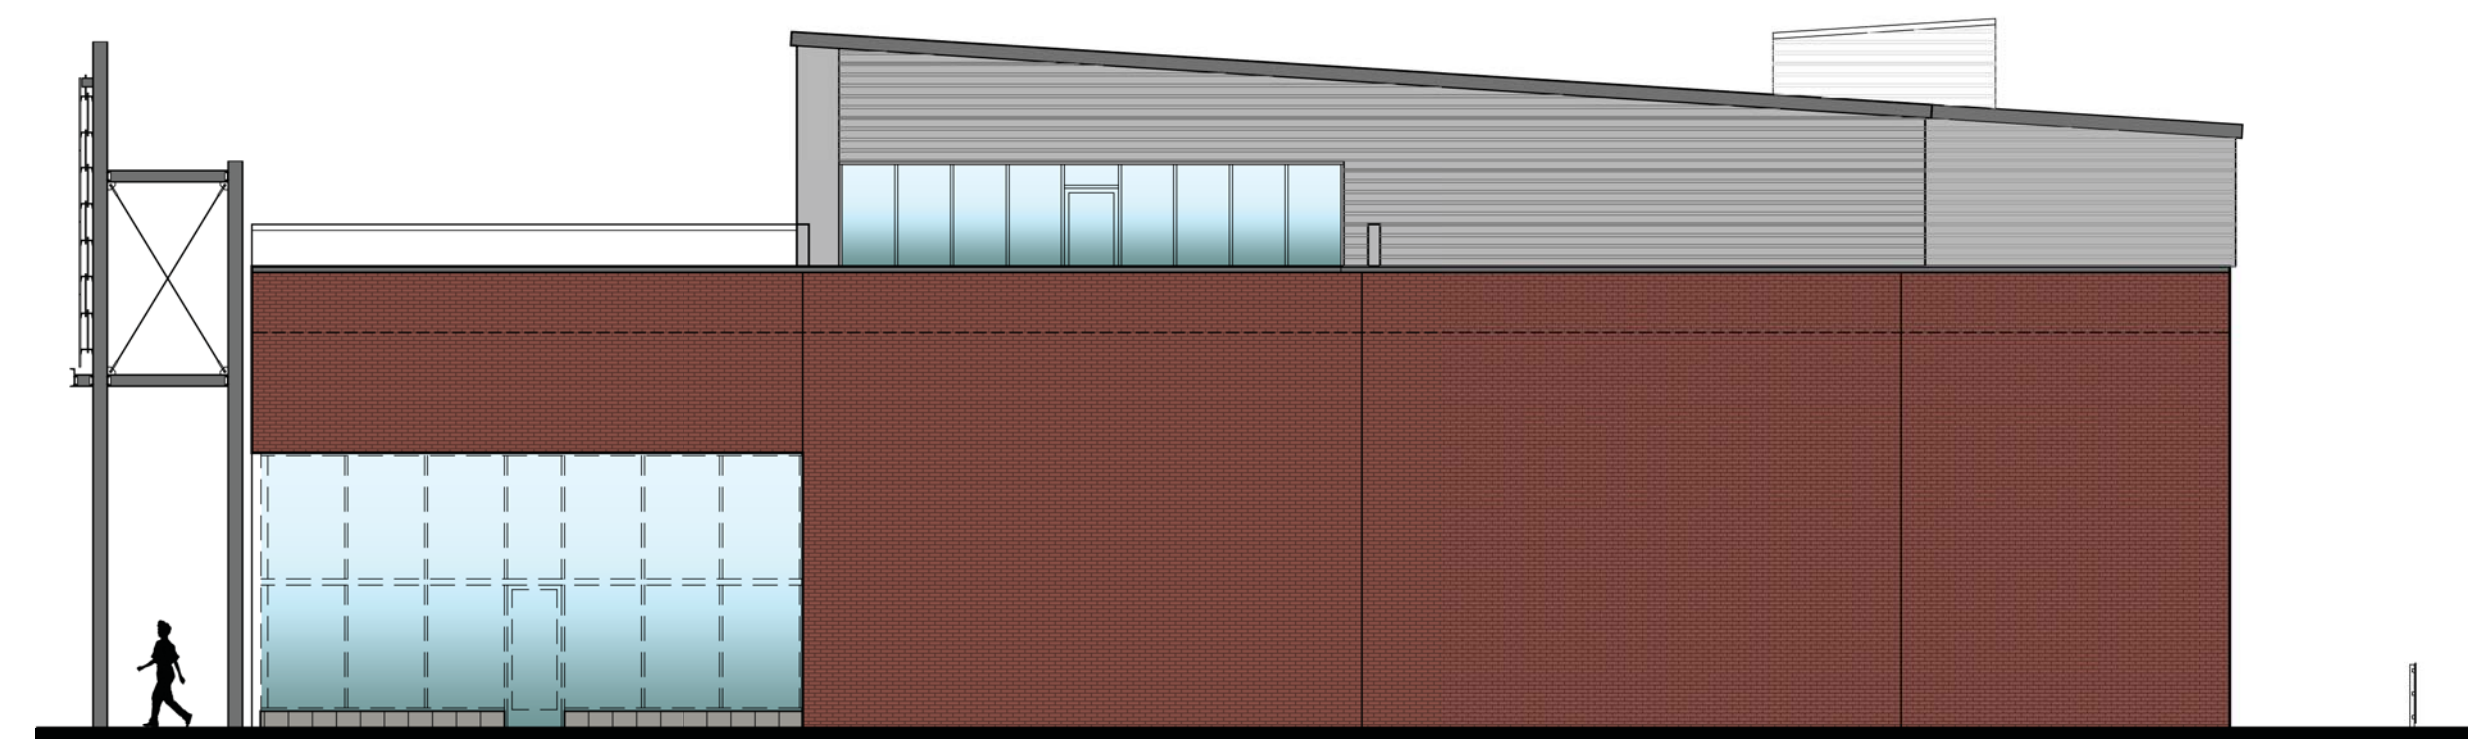


WEST ELEVATION

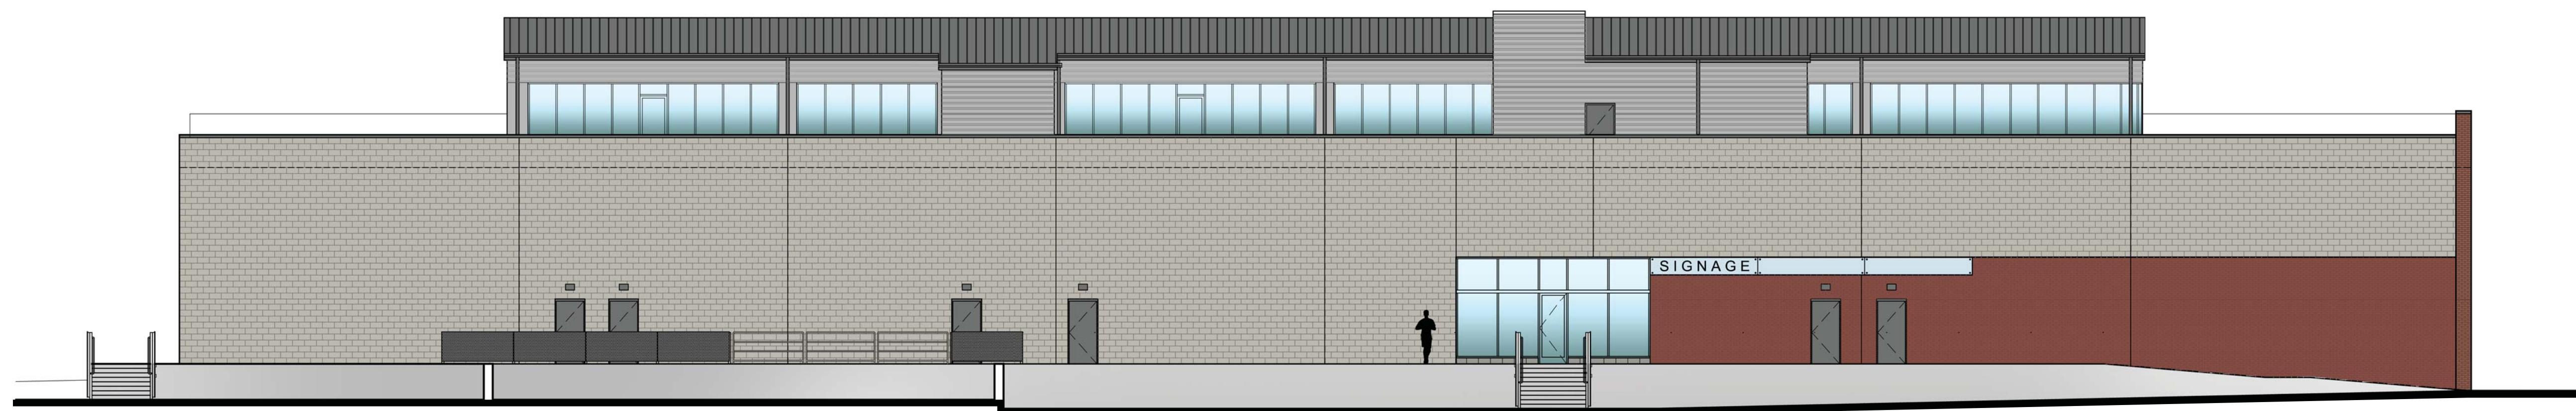


SOUTH ELEVATION


KEY:

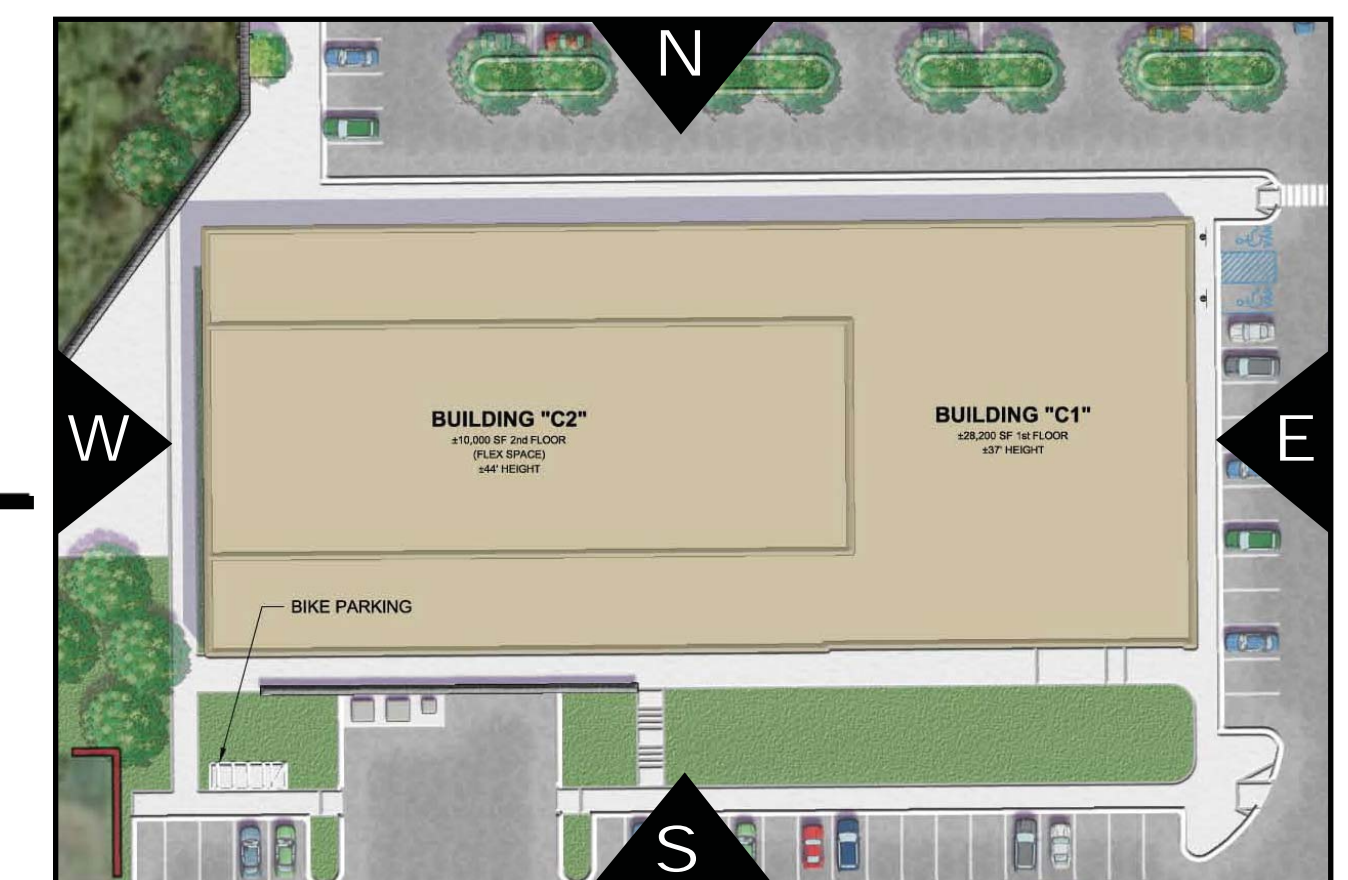



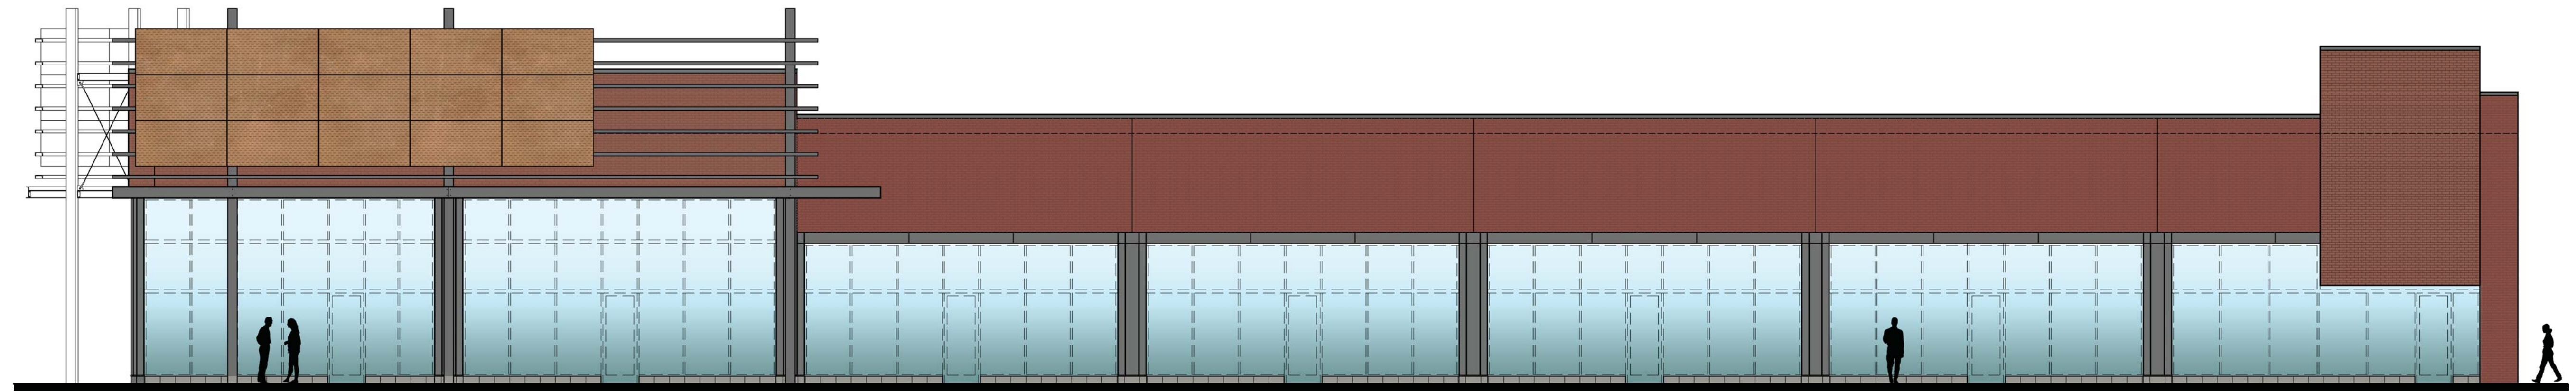

WEST ELEVATION

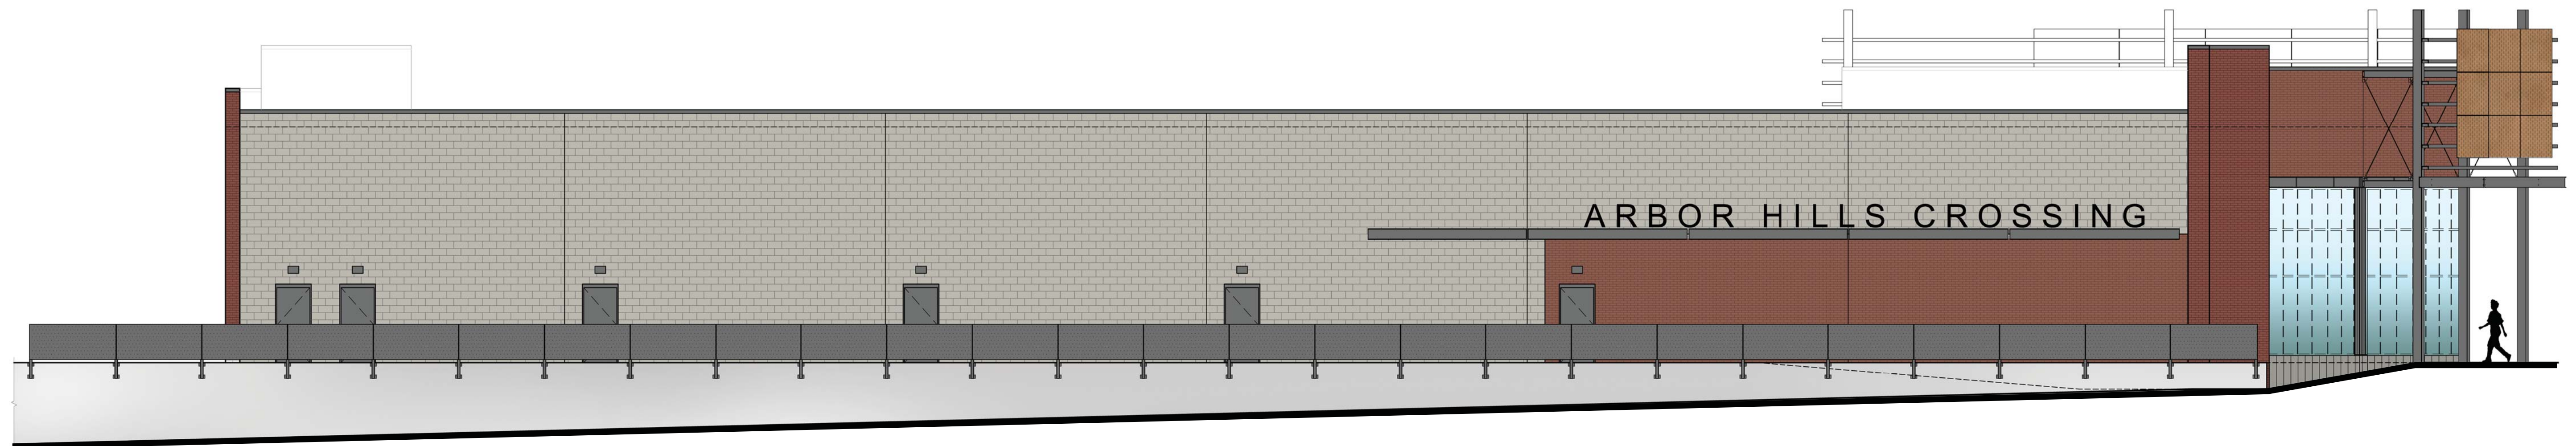

EAST ELEVATION



NORTH ELEVATION

KEY:

