


SIDE ELEVATION - NORTH
SCALE: 1/8" = 1'-0"

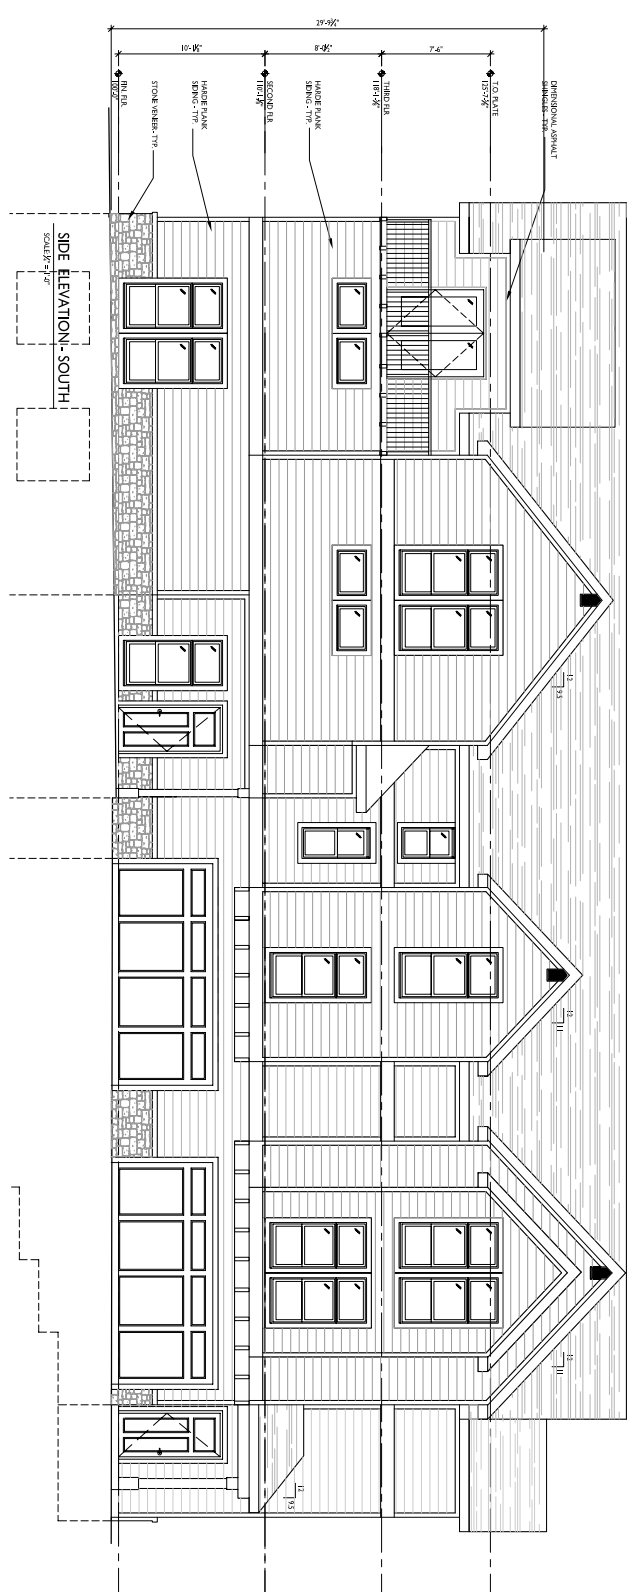

SIDE ELEVATION - SOUTH
SCALE: 1/8" = 1'-0"

SHEET + NUMBER
A5.00

11/07/2012
SHEET + TITLE
EXTENSION ELEVATIONS

ISSUE + DATE
24 SEPT. 2012 SUBMIT
14 NOV. 2012 RESUB

PROJECT + NUMBER
11-207

PROJECT + INFORMATION
515 N. FIFTH APARTMENTS
ANN ARBOR, MICHIGAN

CONSULTANT + NAME

BOWERS+ASSOCIATES
2400 SOUTH HURON PARKWAY + ANN ARBOR, MI 48104
P: 734.975.2400 • F: 734.975.2410
WWW.BOWERSA.COM

© Copyright 2012 Bowers+Associates, Inc.