


N
E
A
R
N
O
R
T
H

Concept Rendering



N
E
A
R
N
O
R
T
H

Concept Site Layout

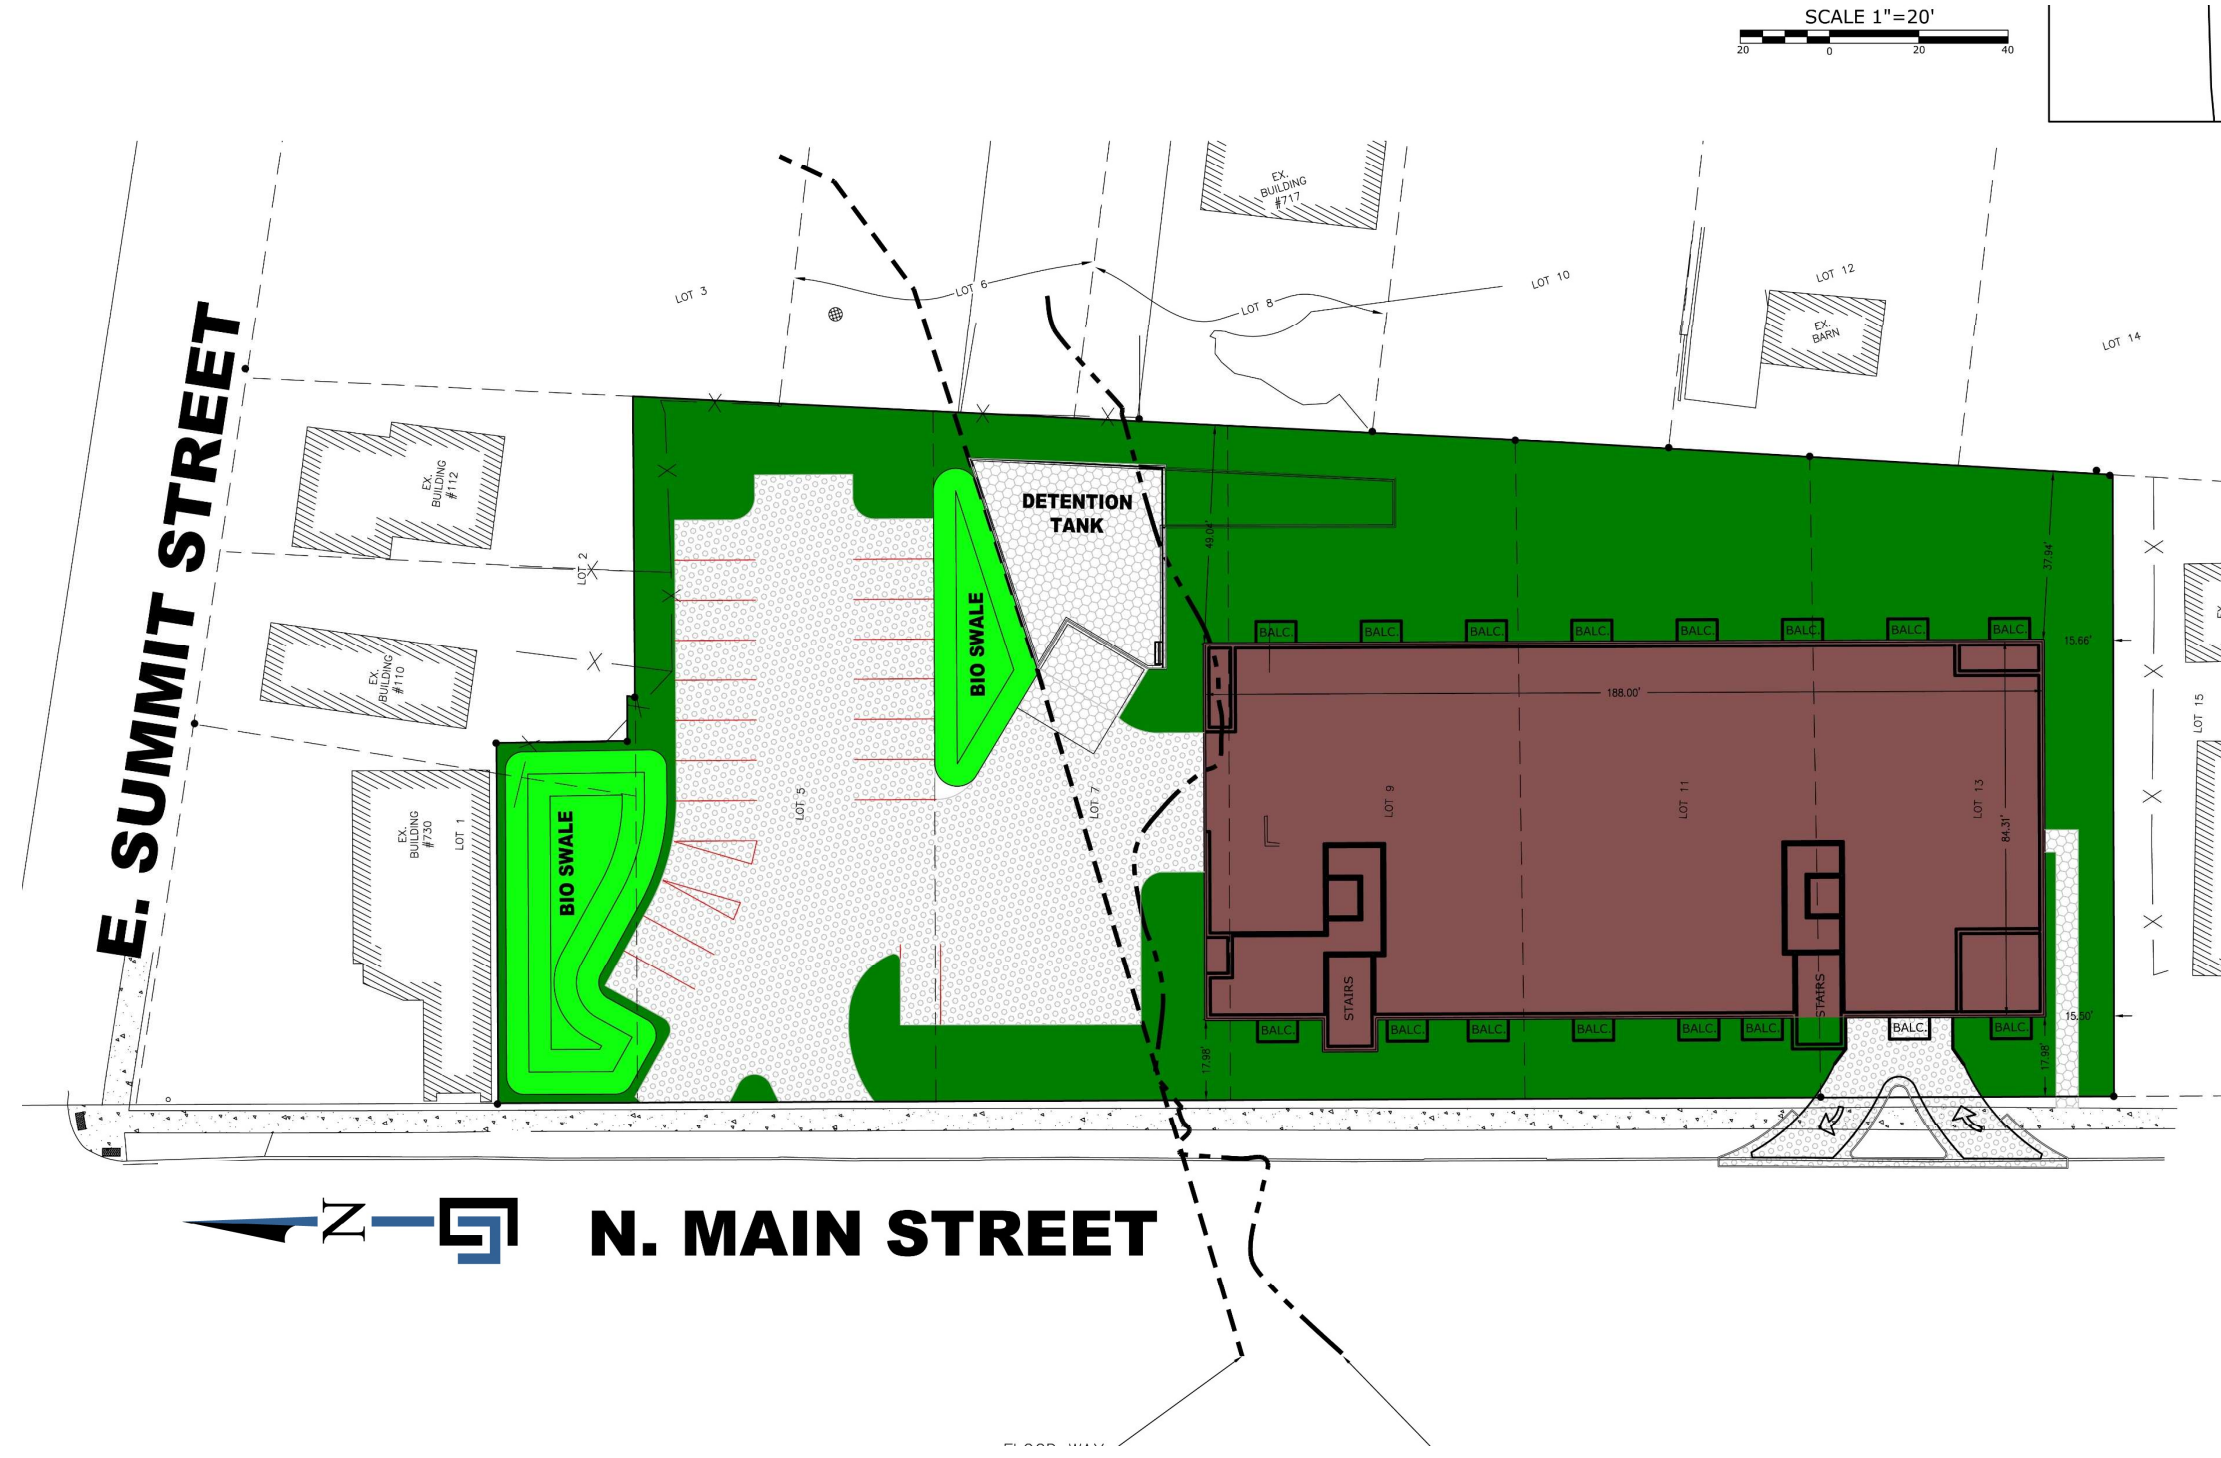



N
E
A
R
N
O
R
T
H

Concept Landscape



N E A R N O R T H

Elevations & Sections

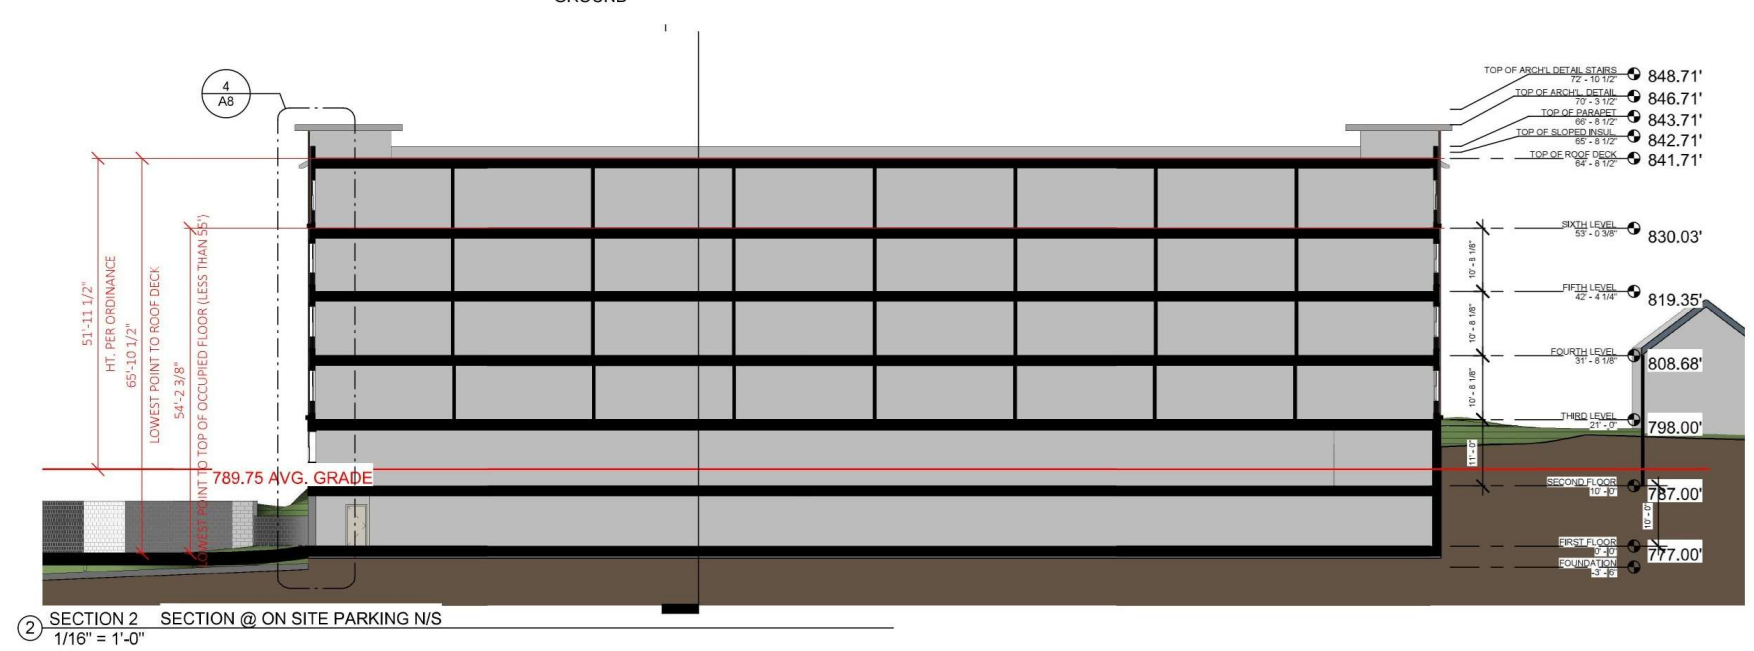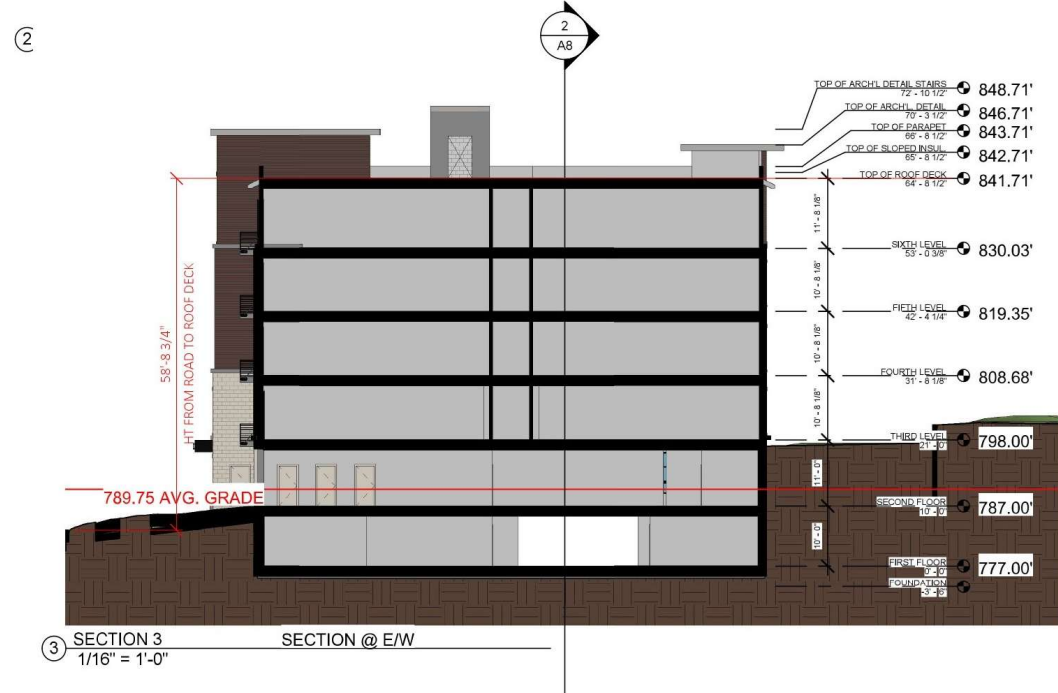

SECTION 3
1/16" = 1'-0"


SECTION @ E/W

SECTION 2
1/16" = 1'-0"


SECTION @ ON SITE PARKING N/S

N
E
A
R
N
O
R
T
H

Parking Garage

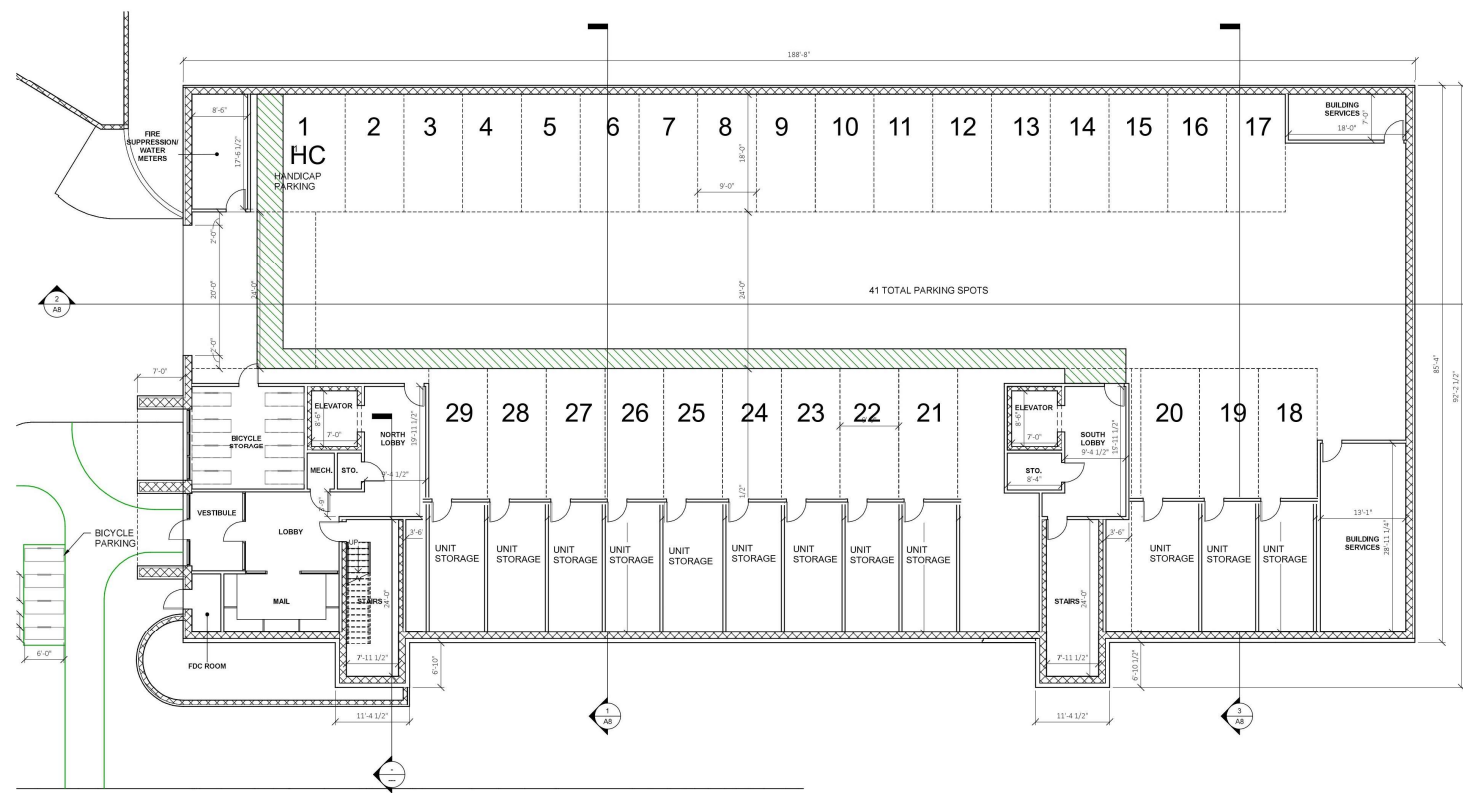


FIRST LEVEL PARKING - 29

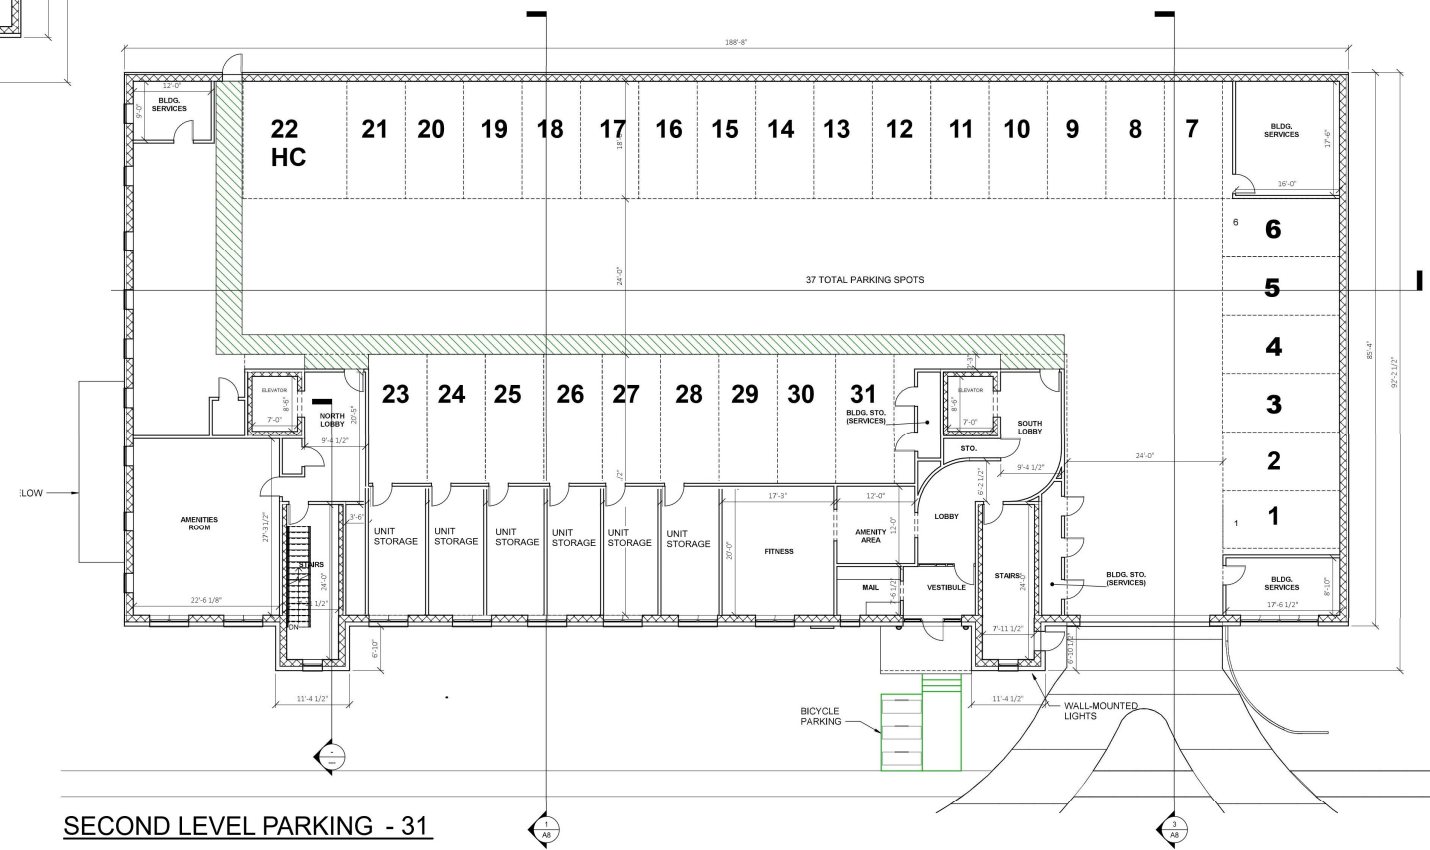

SECOND LEVEL PARKING - 31

N
E
A
R
N
O
R
T
H

Floor Plans

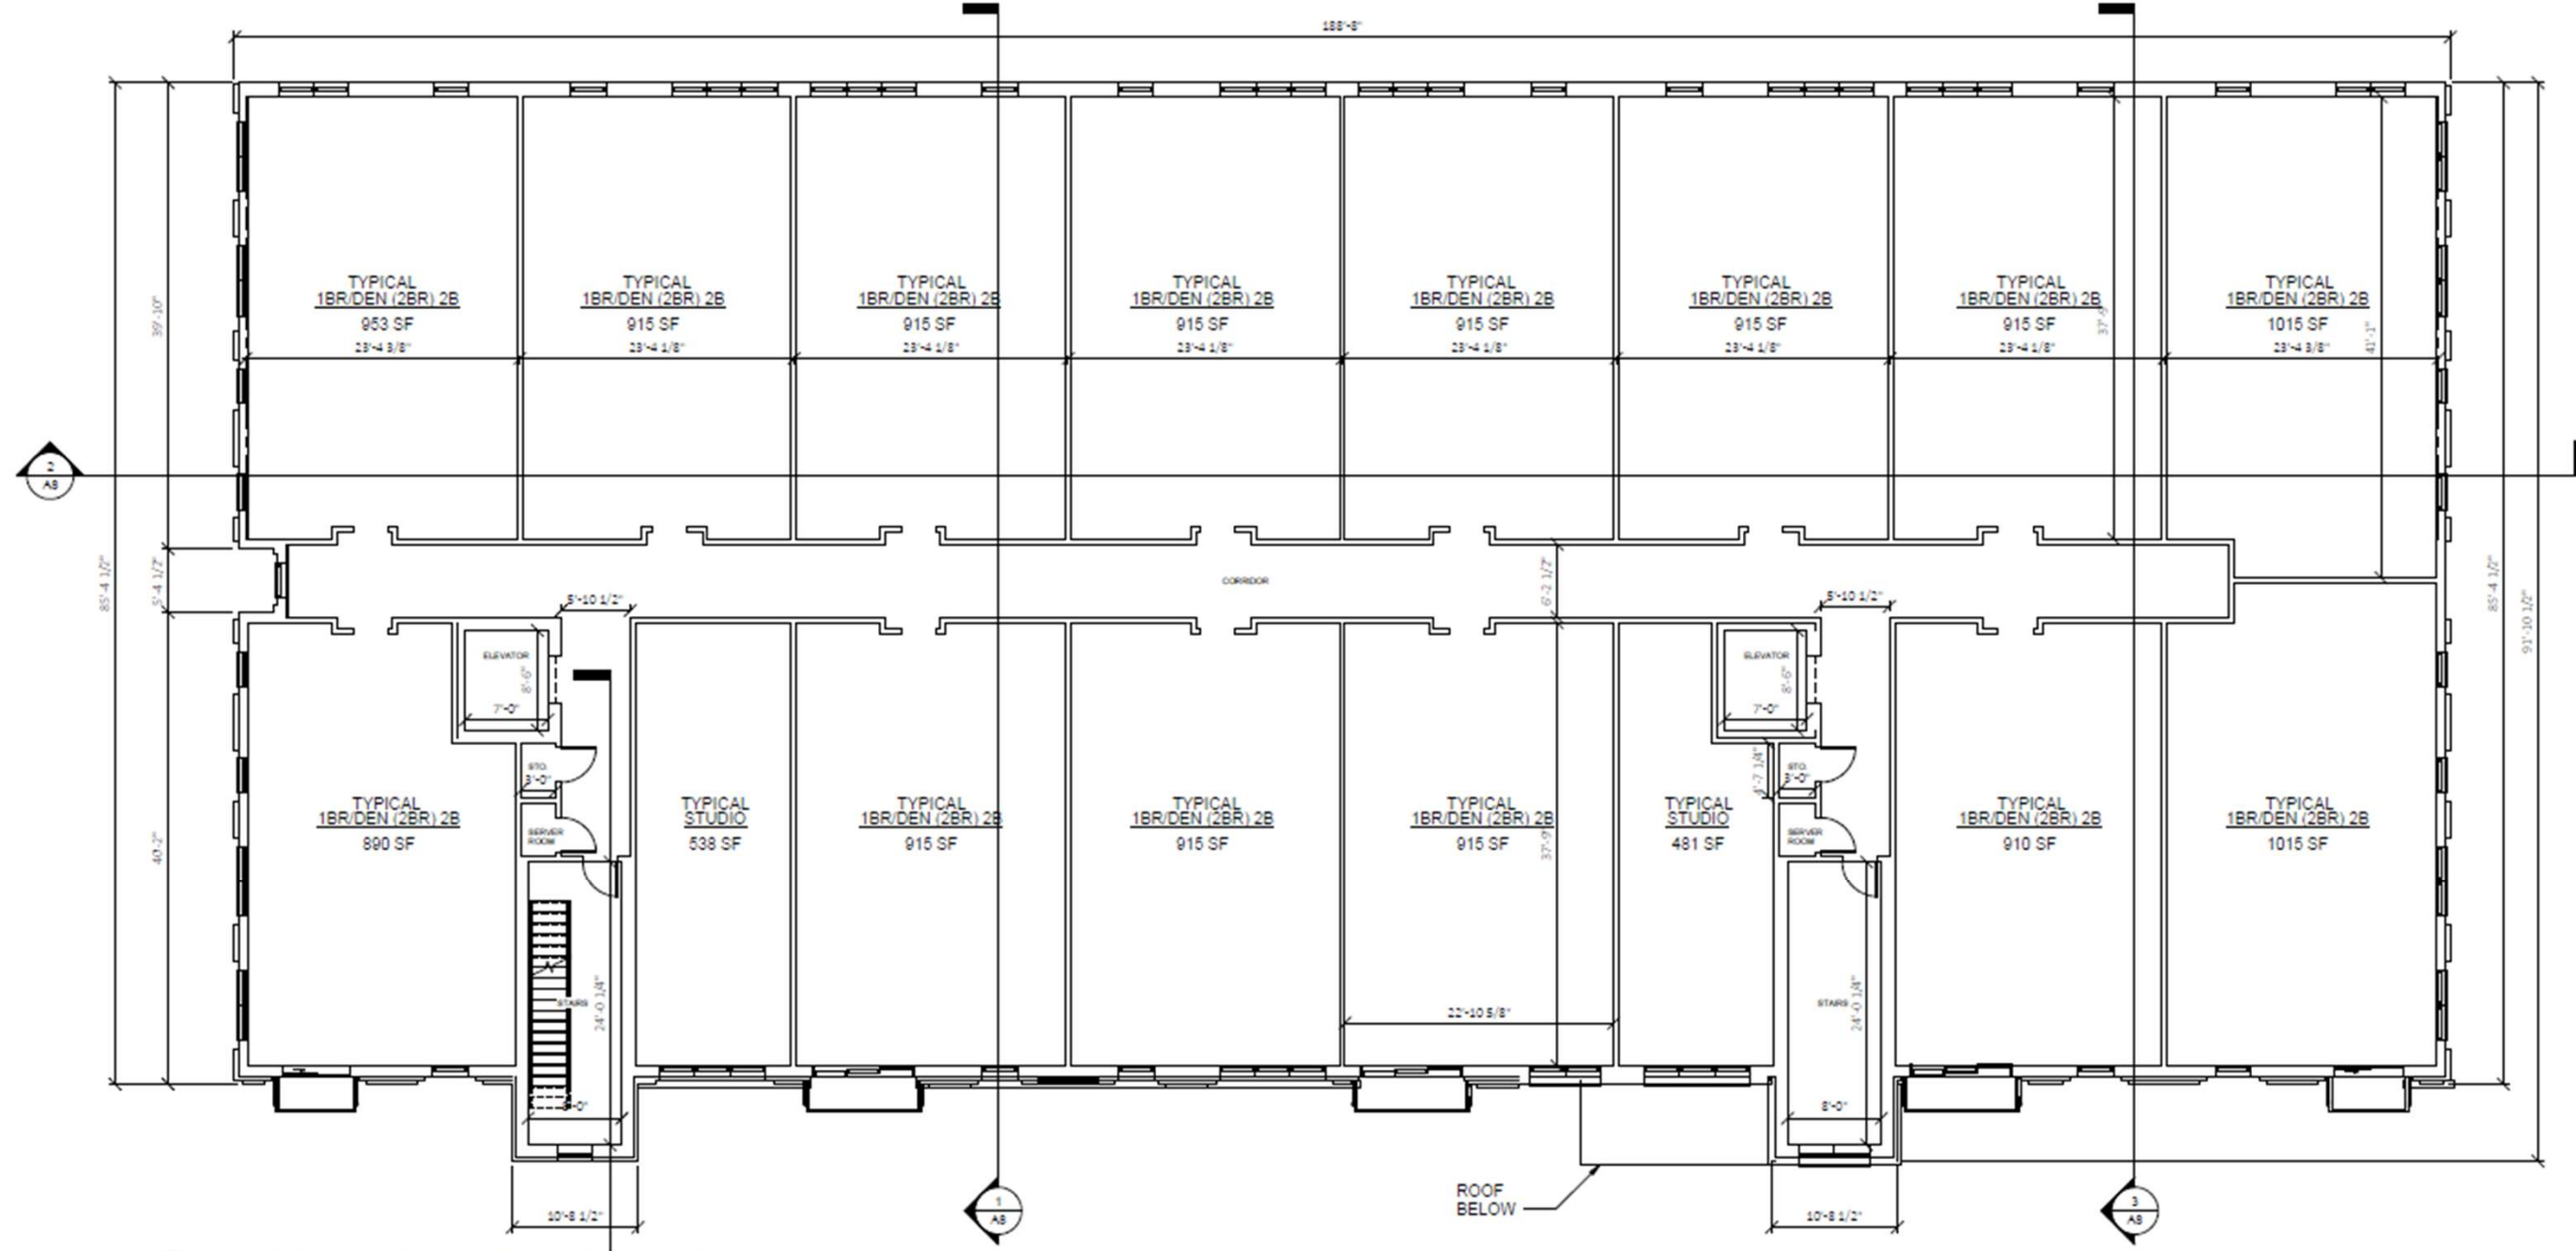

03-THIRD-SIXTH FLOOR TYPICAL DWELLING UNIT LEVEL
1/8" = 1'-0"