



EXHIBIT A

EBERWHITE ELEMENTARY W.M. & STORM SEWER EASEMENT

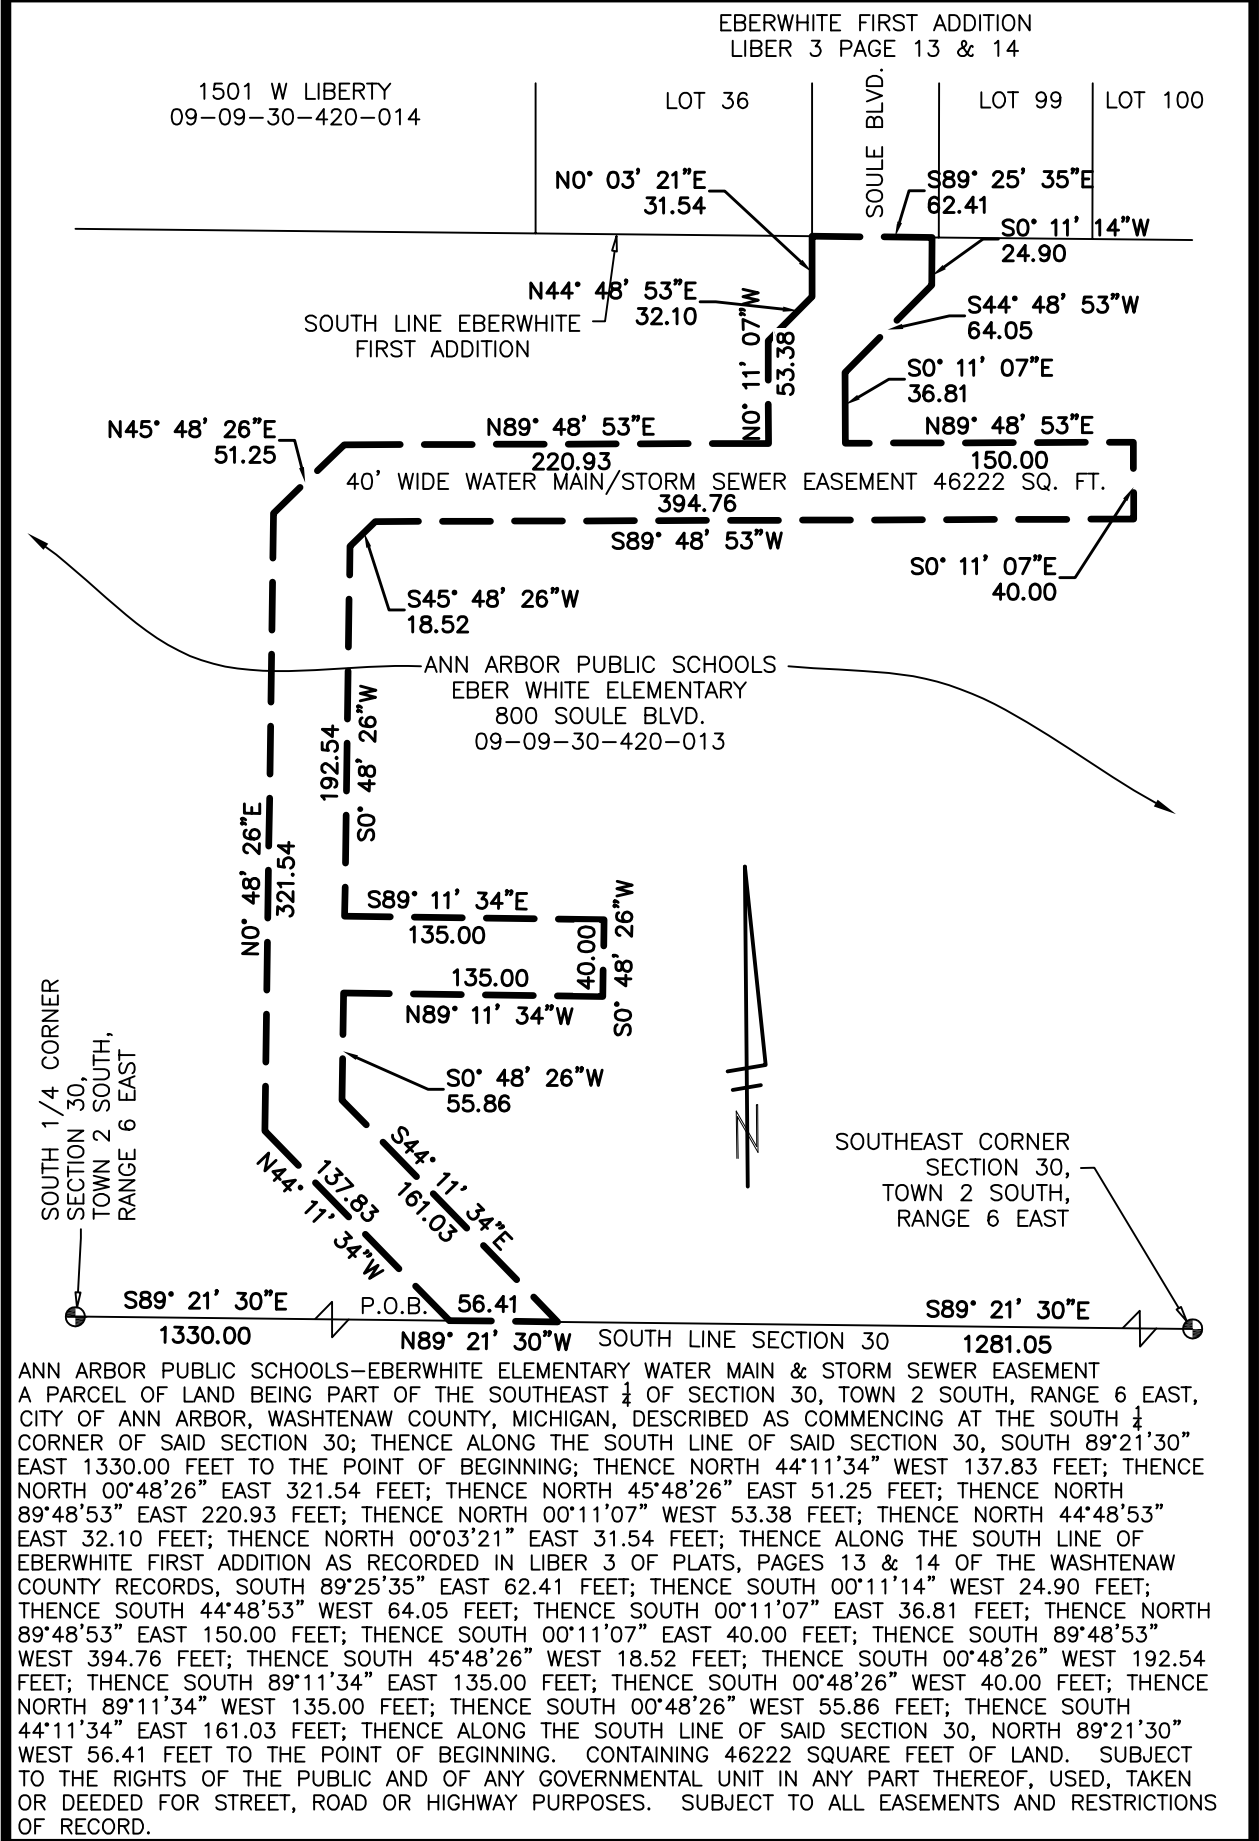

PROJECT MANAGEMENT - PUBLIC SERVICES - CITY OF ANN ARBOR

	EBERWHITE SCHOOL WATER MAIN & STORM SEWER EASEMENT 2013-034	DATE	8 JUNE., 2015
		REVISED	
		DRAWN	MAS
	301 E. HURON STREET ANN ARBOR, MI 48107-8647 734-794-6410 www.a2gov.org	SCALE	1" = 100'
		SHEET No.	1 of 1