

IMHOTEP

GREEN BUILDING DESIGN WORKSHOP 2014



Peace Neighborhood Center
Summer Program
6-8 grade

1 day per week

6 weeks

3 hours per class

Instructors: Rob Saxon
Ken Crutcher

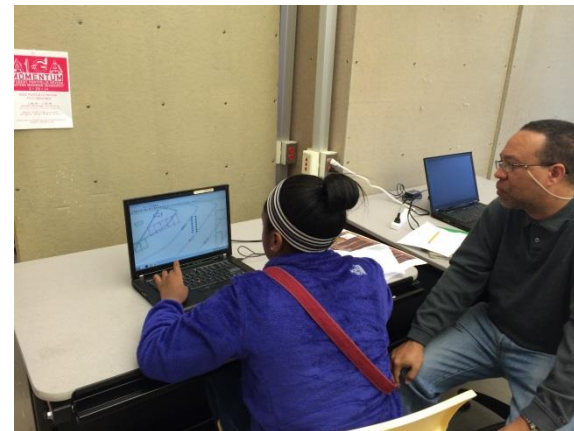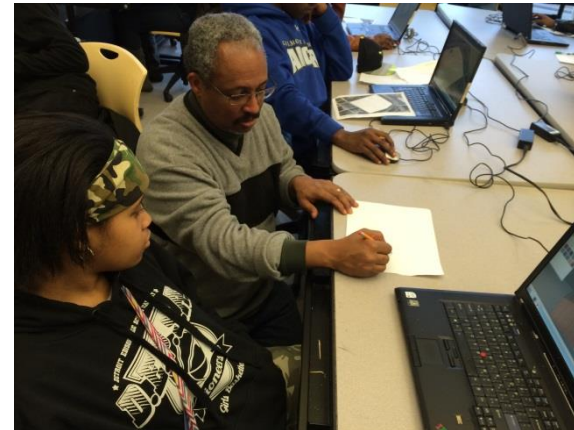


GREEN BUILDING DESIGN WORKSHOP 2014

Class Topics:

- Class 1 Bubble Diagrams & Building Organization
- Class 2 Floor Plan & Scale
- Class 3 Architectural Materials
- Class 4 Field Trip:
A3C's UrbEn Retreat
- Class 5 Case Study:
Recycling
- Class 6 Student Presentations and Awards




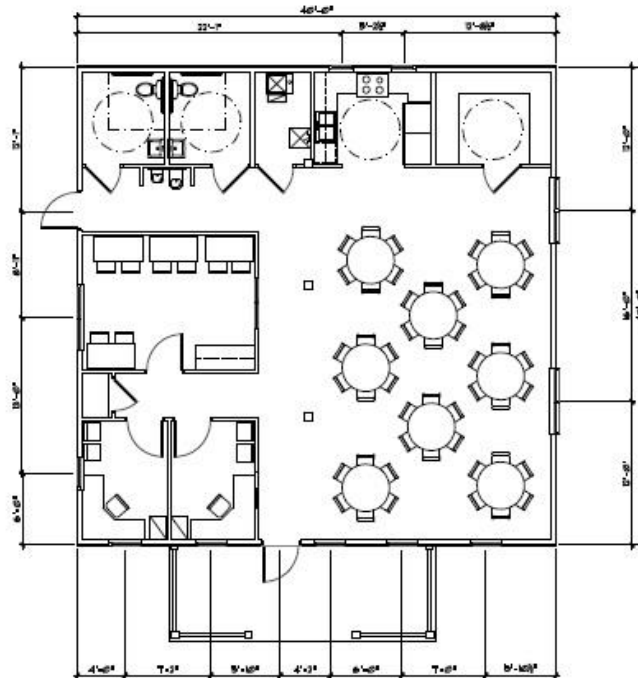

FIRST FLOOR PLAN-COMM. SPACE (Barrier Free)
SCALE: 3/16"=1'-0" **695 sf**



INTERIOR DESIGN PROJECT

The Community Building

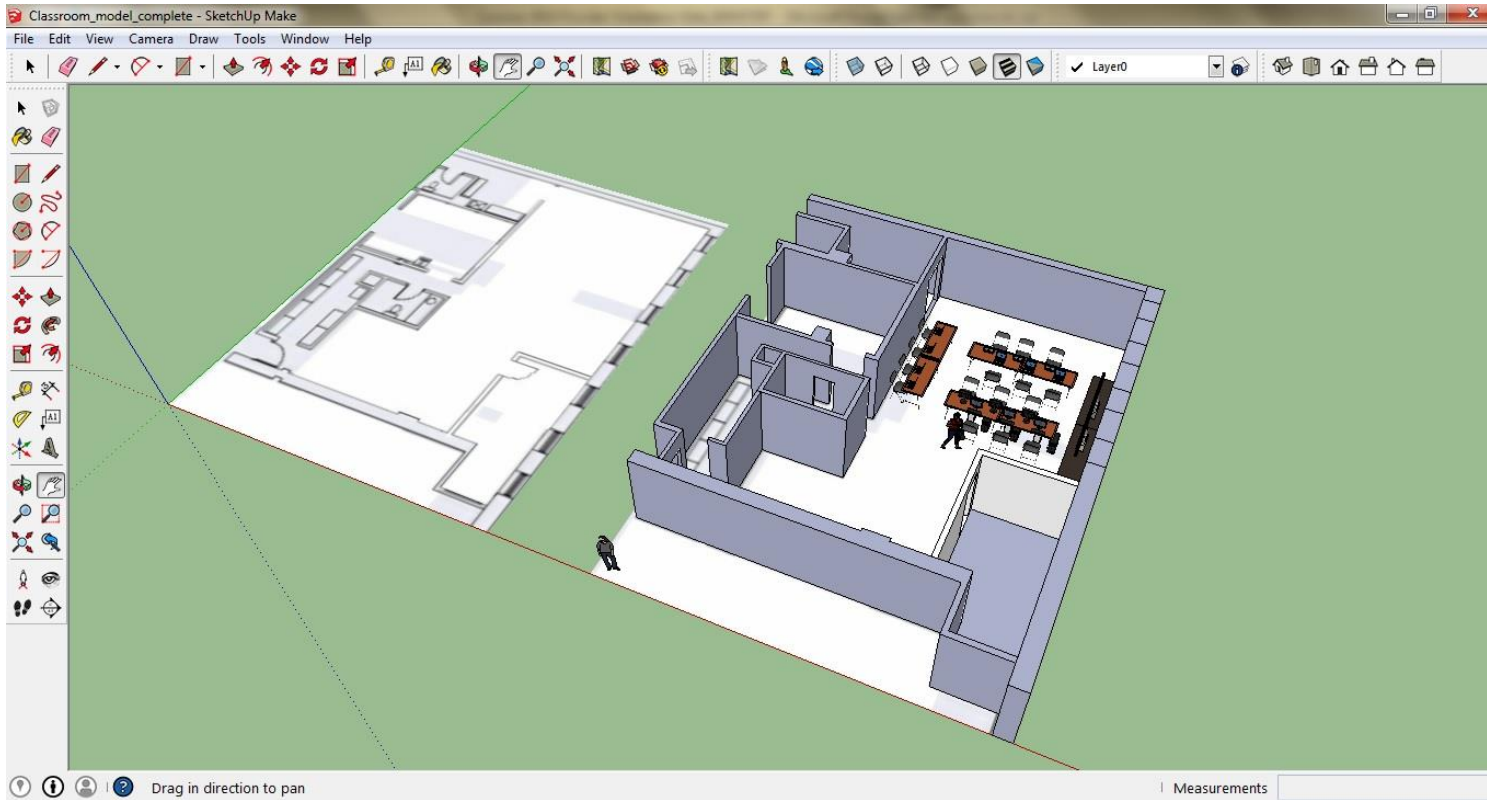

INTERIOR DESIGN PROJECT

Students model space in Sketch Up

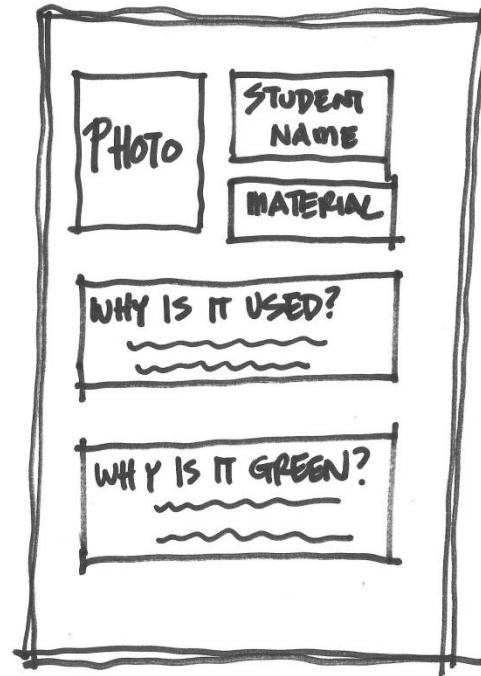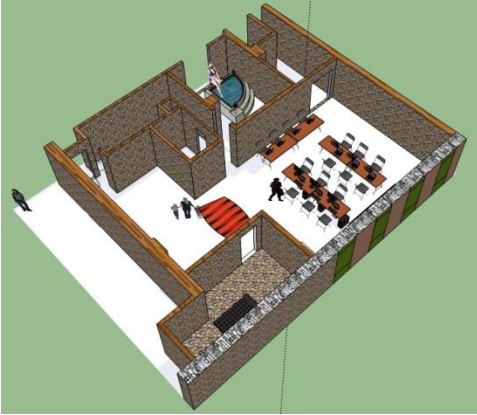

Signage would identify materials and systems that were selected by students

INTERIOR DESIGN PROJECT

Students Select Materials