



DEXTER ROAD SIDEWALK AND STORMWATER IMPROVEMENTS

P.O.B. SIDEWALK
8+60

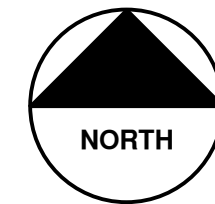

P.O.E. SIDEWALK
47+88

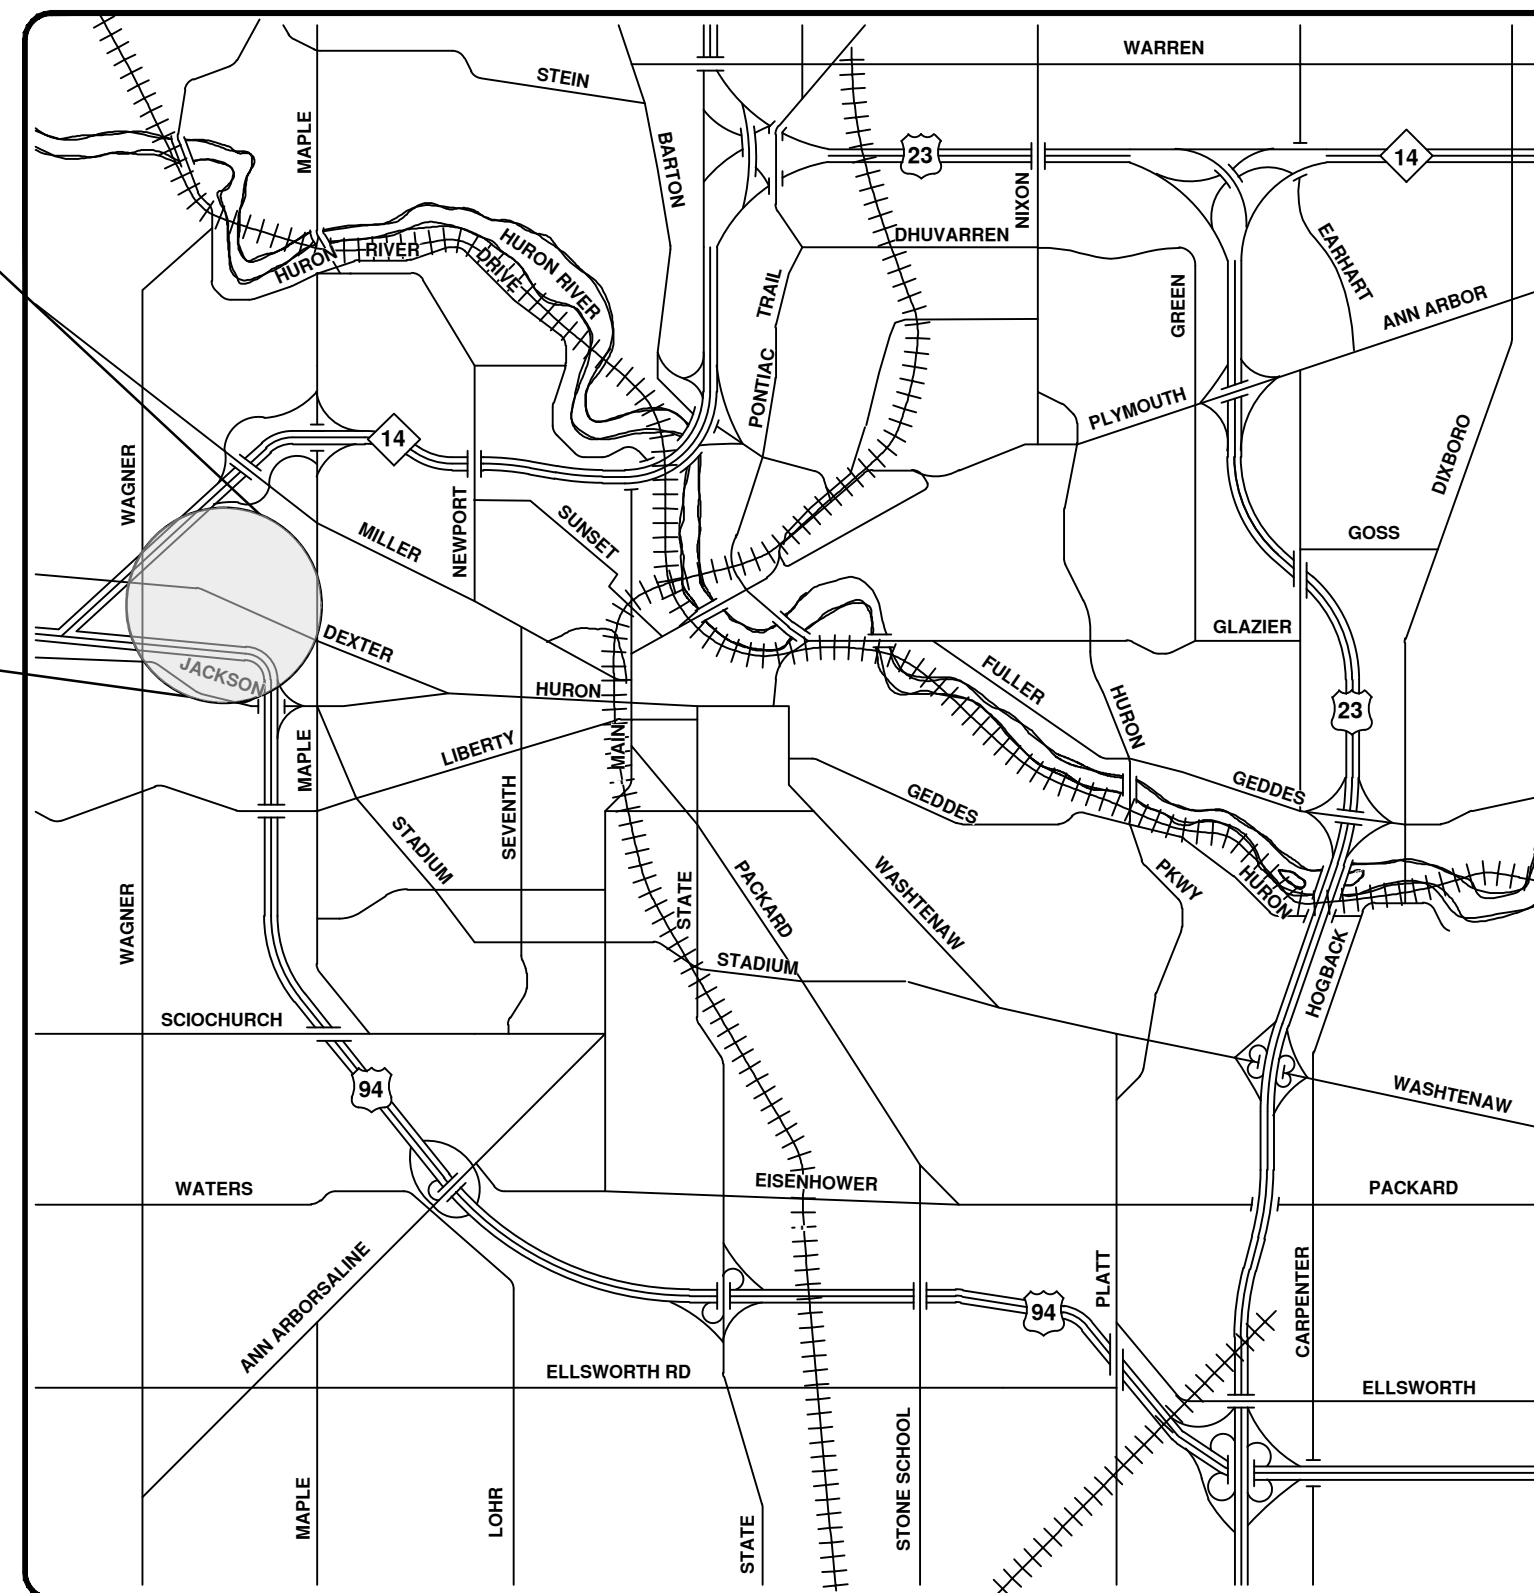


PREPARED UNDER THE SUPERVISION OF



06 / 09 / 2026
DATE

CITY APPROVAL

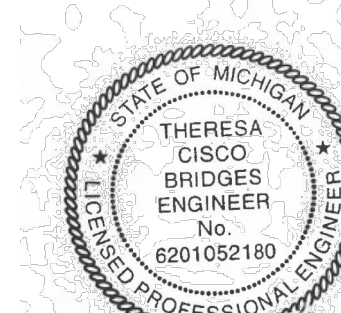

06 / 09 / 2026
DATE

CITY OF ANN ARBOR - PUBLIC SERVICES - ENGINEERING

**SIDEWALK CONTRUCTION ALONG DEXTER ROAD BETWEEN
M-14 AND N MAPLE RD.**

**CITY OF ANN ARBOR
PUBLIC SERVICES
301 EAST HURON STREET
P.O. BOX 8647
ANN ARBOR, MI 48107-8647
734-794-6410
www.a2gov.org**



Know what's below.
Call before you dig.

DESCRIPTION	DATE	DRAWN	CHECKED
P PLAN ADDENDUM 1	06/10/2026	JJ/RD	DD
P PLAN SUBMITTAL	05/27/2026	JJ/RD	DD
% SUBMITTAL	12/15/2025	JJ/RD/SA	DD
% SUBMITTAL	07/25/2025	JJ/RD/SA	DD

REV.
1
2
3
4

SHEET No.

1 OF 37