


Lower Level Floor Plan
 Scale: 1/16" = 1'-0"

WEST MADISON STREET
(66'-0" WIDE)

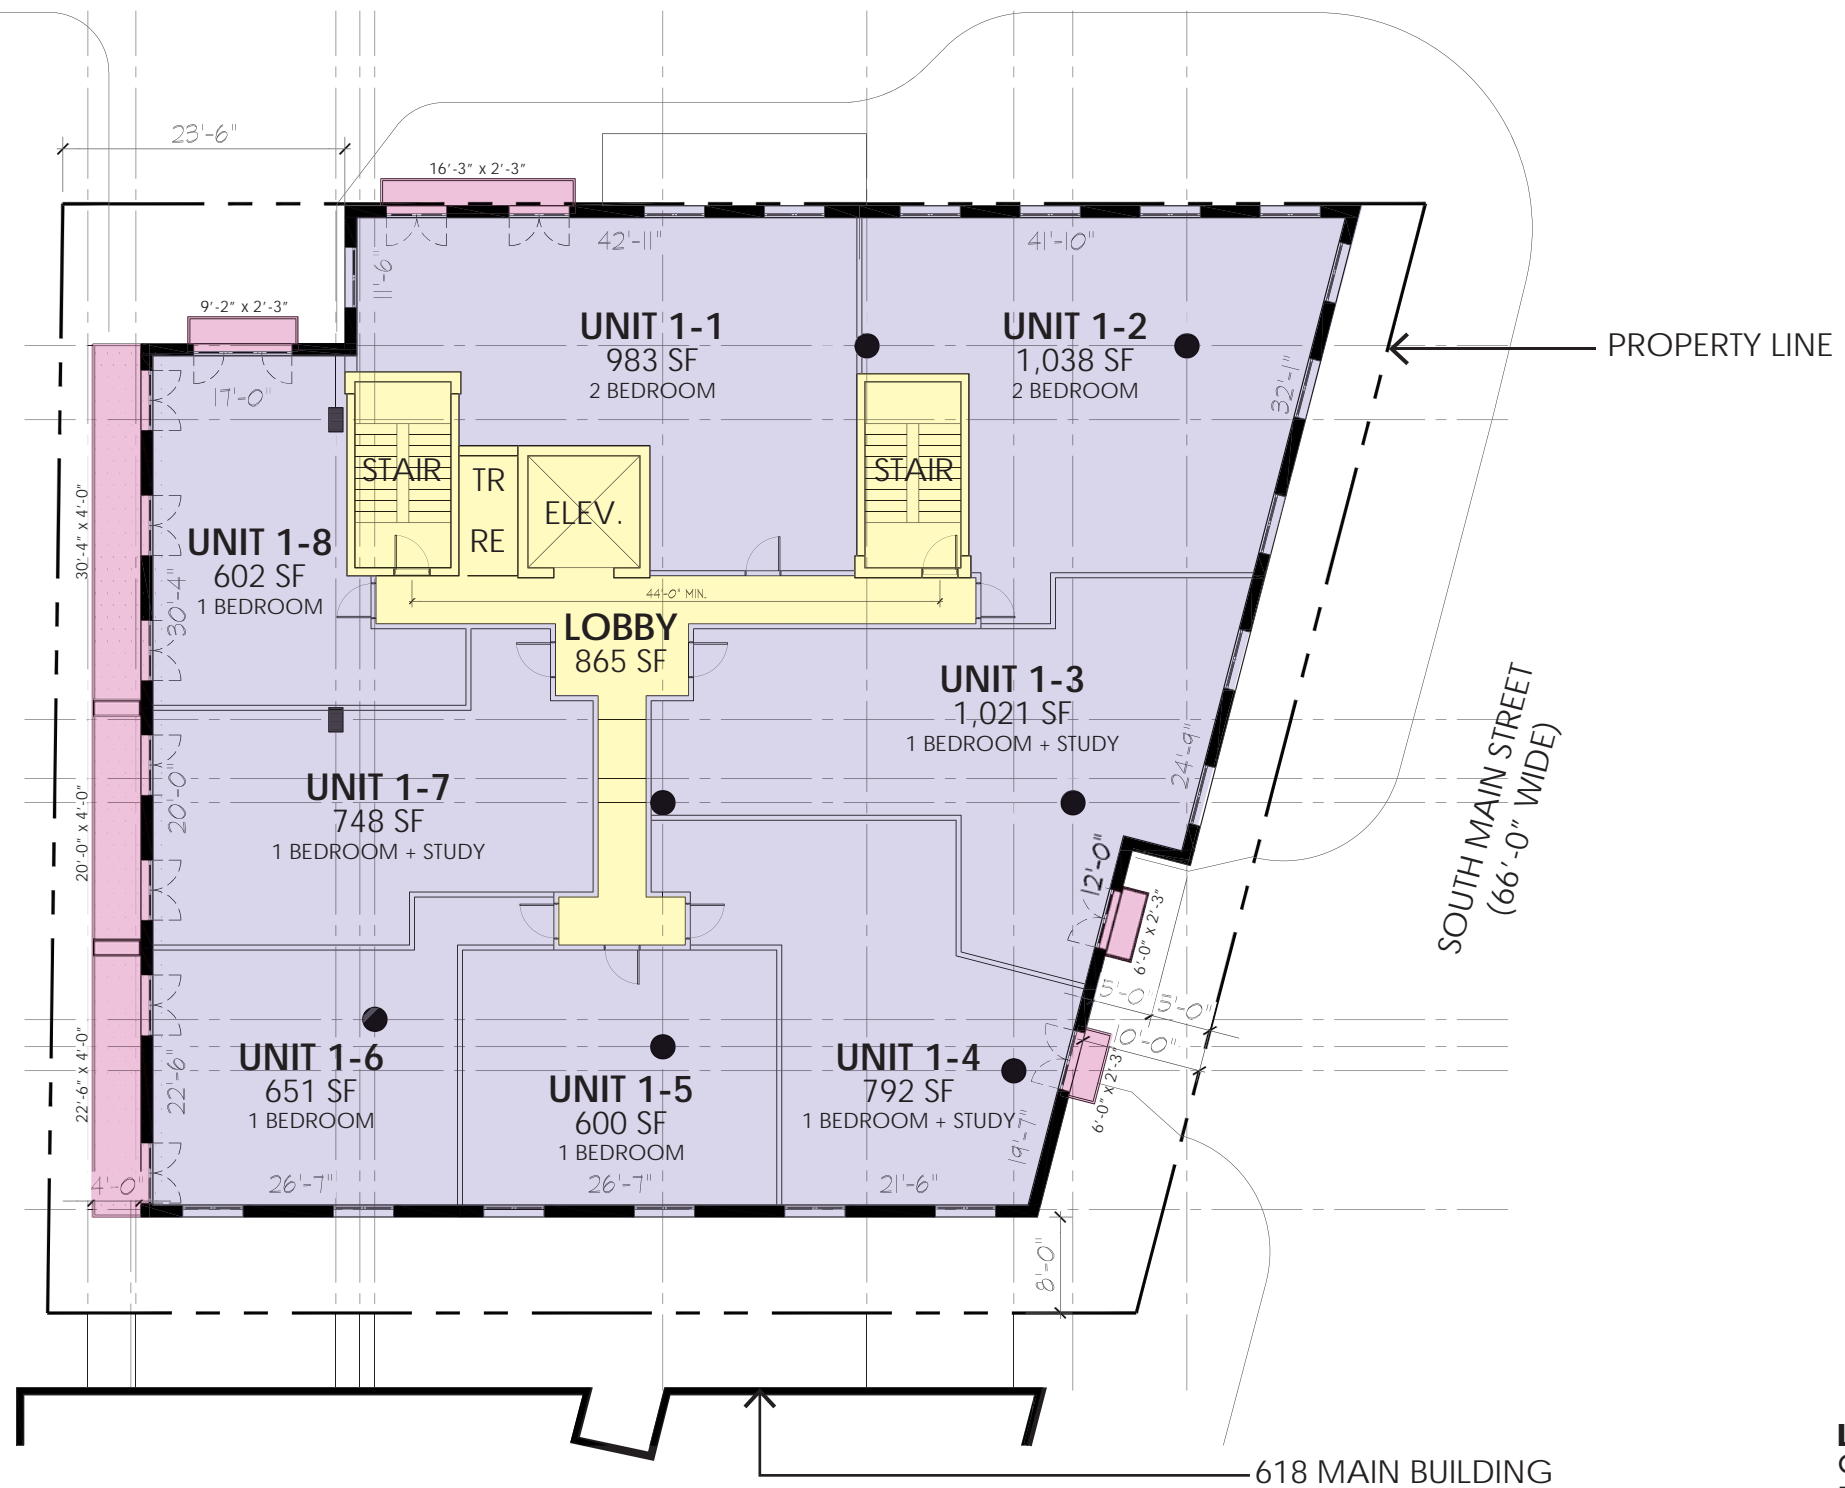


LEGEND

COMMON/CORE AREA	
RETAIL AREA	
RESIDENTIAL AREA	
BALCONY/TERRACE AREA	

Residential Level 1 Floor Plan
Scale: 1/16" = 1'-0"



WEST MADISON STREET
(66'-0" WIDE)

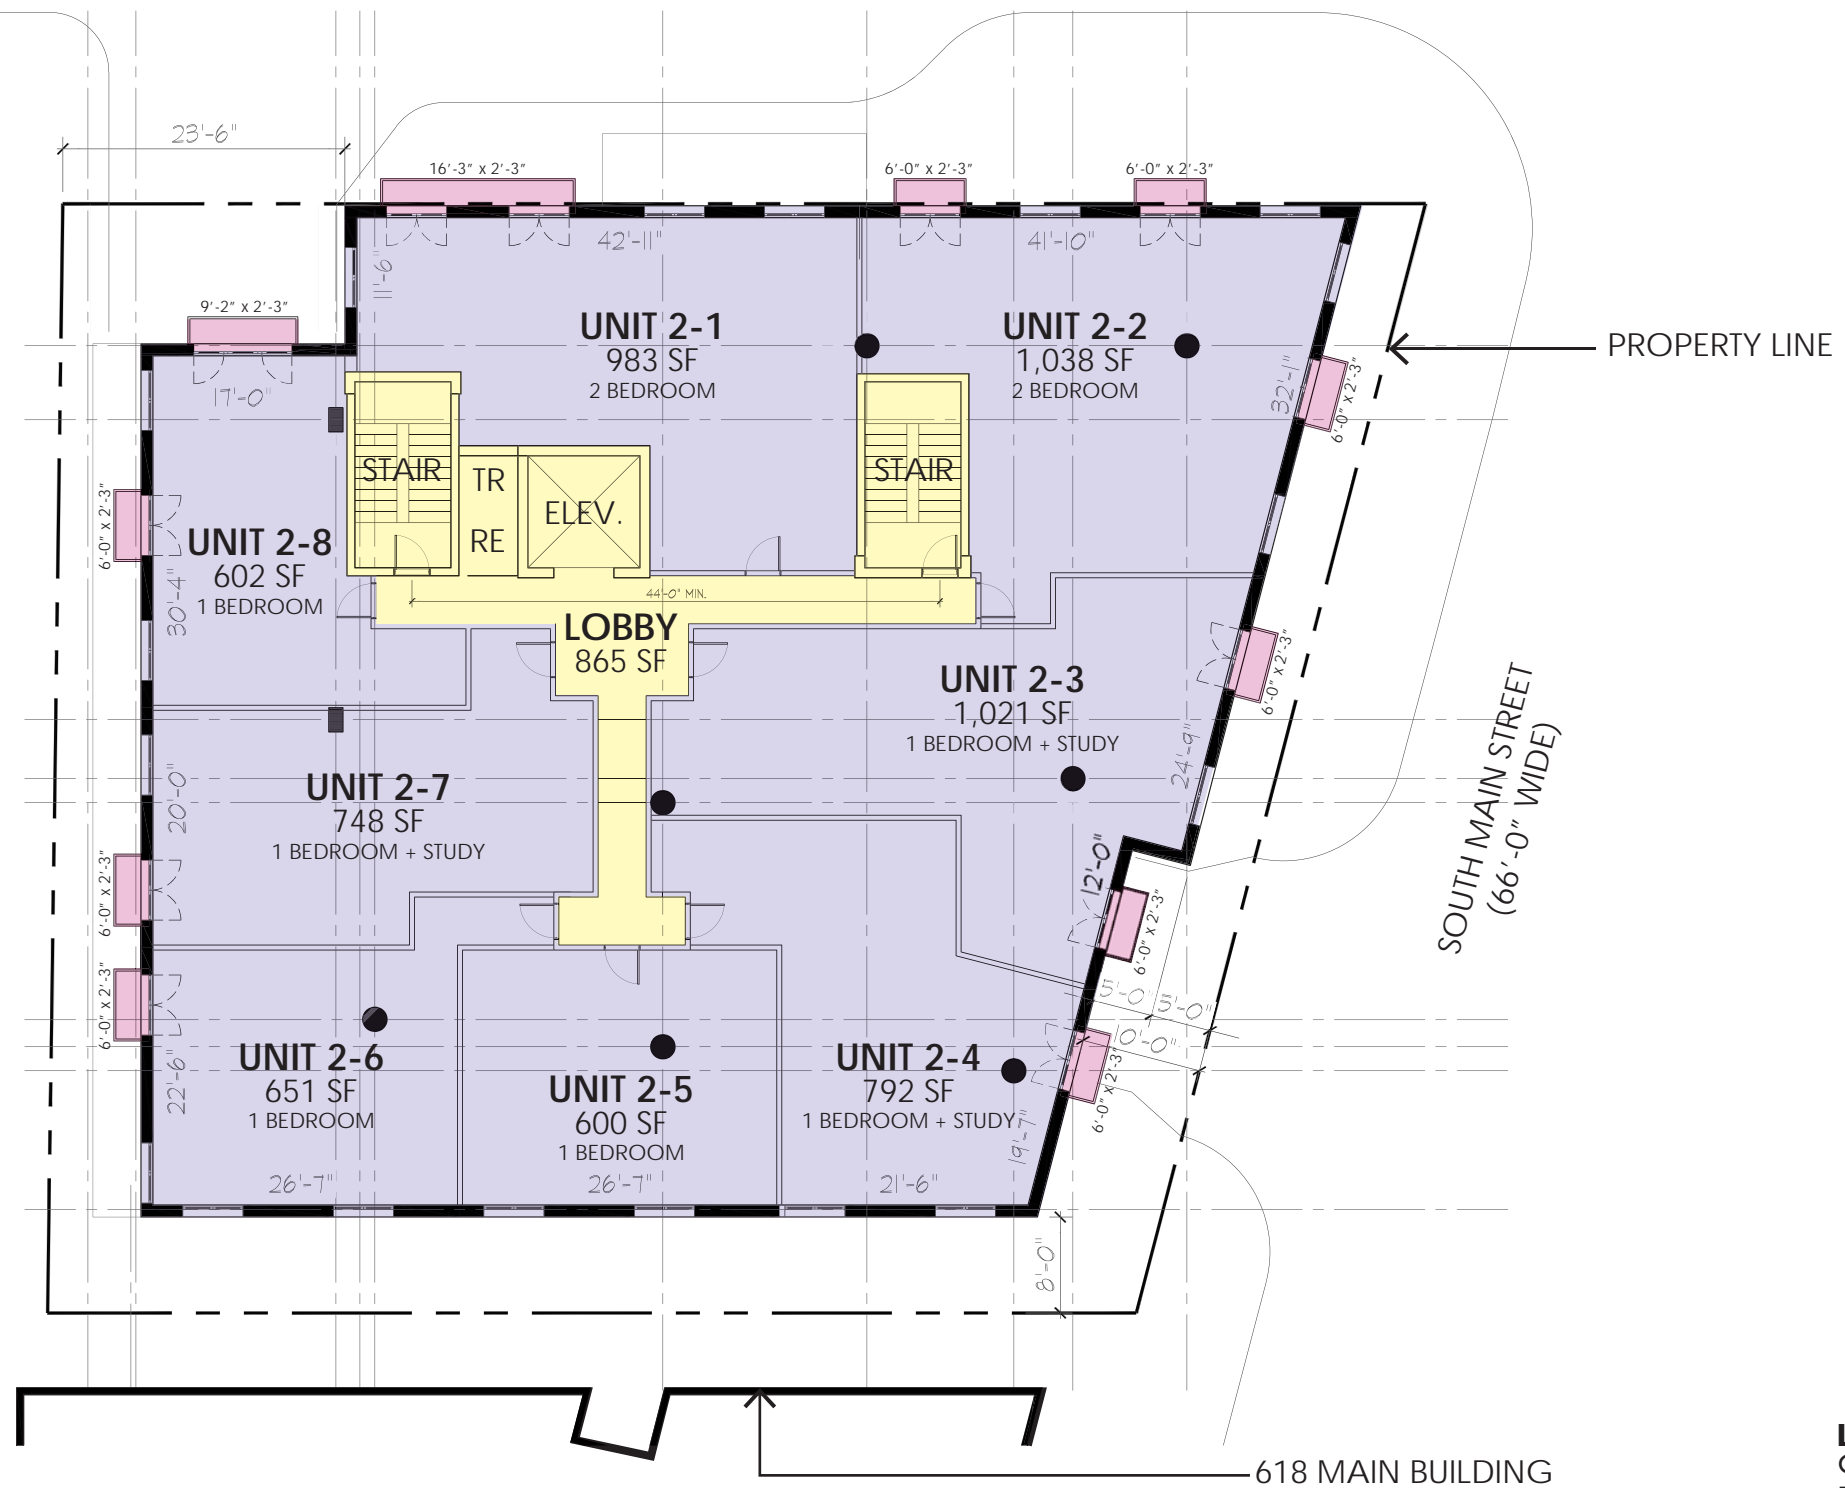


LEGEND
 COMMON/CORE AREA
 RETAIL AREA
 RESIDENTIAL AREA
 BALCONY/TERRACE AREA

Residential Level 2 Floor Plan
 Scale: 1/16" = 1'-0"



WEST MADISON STREET
(66'-0" WIDE)

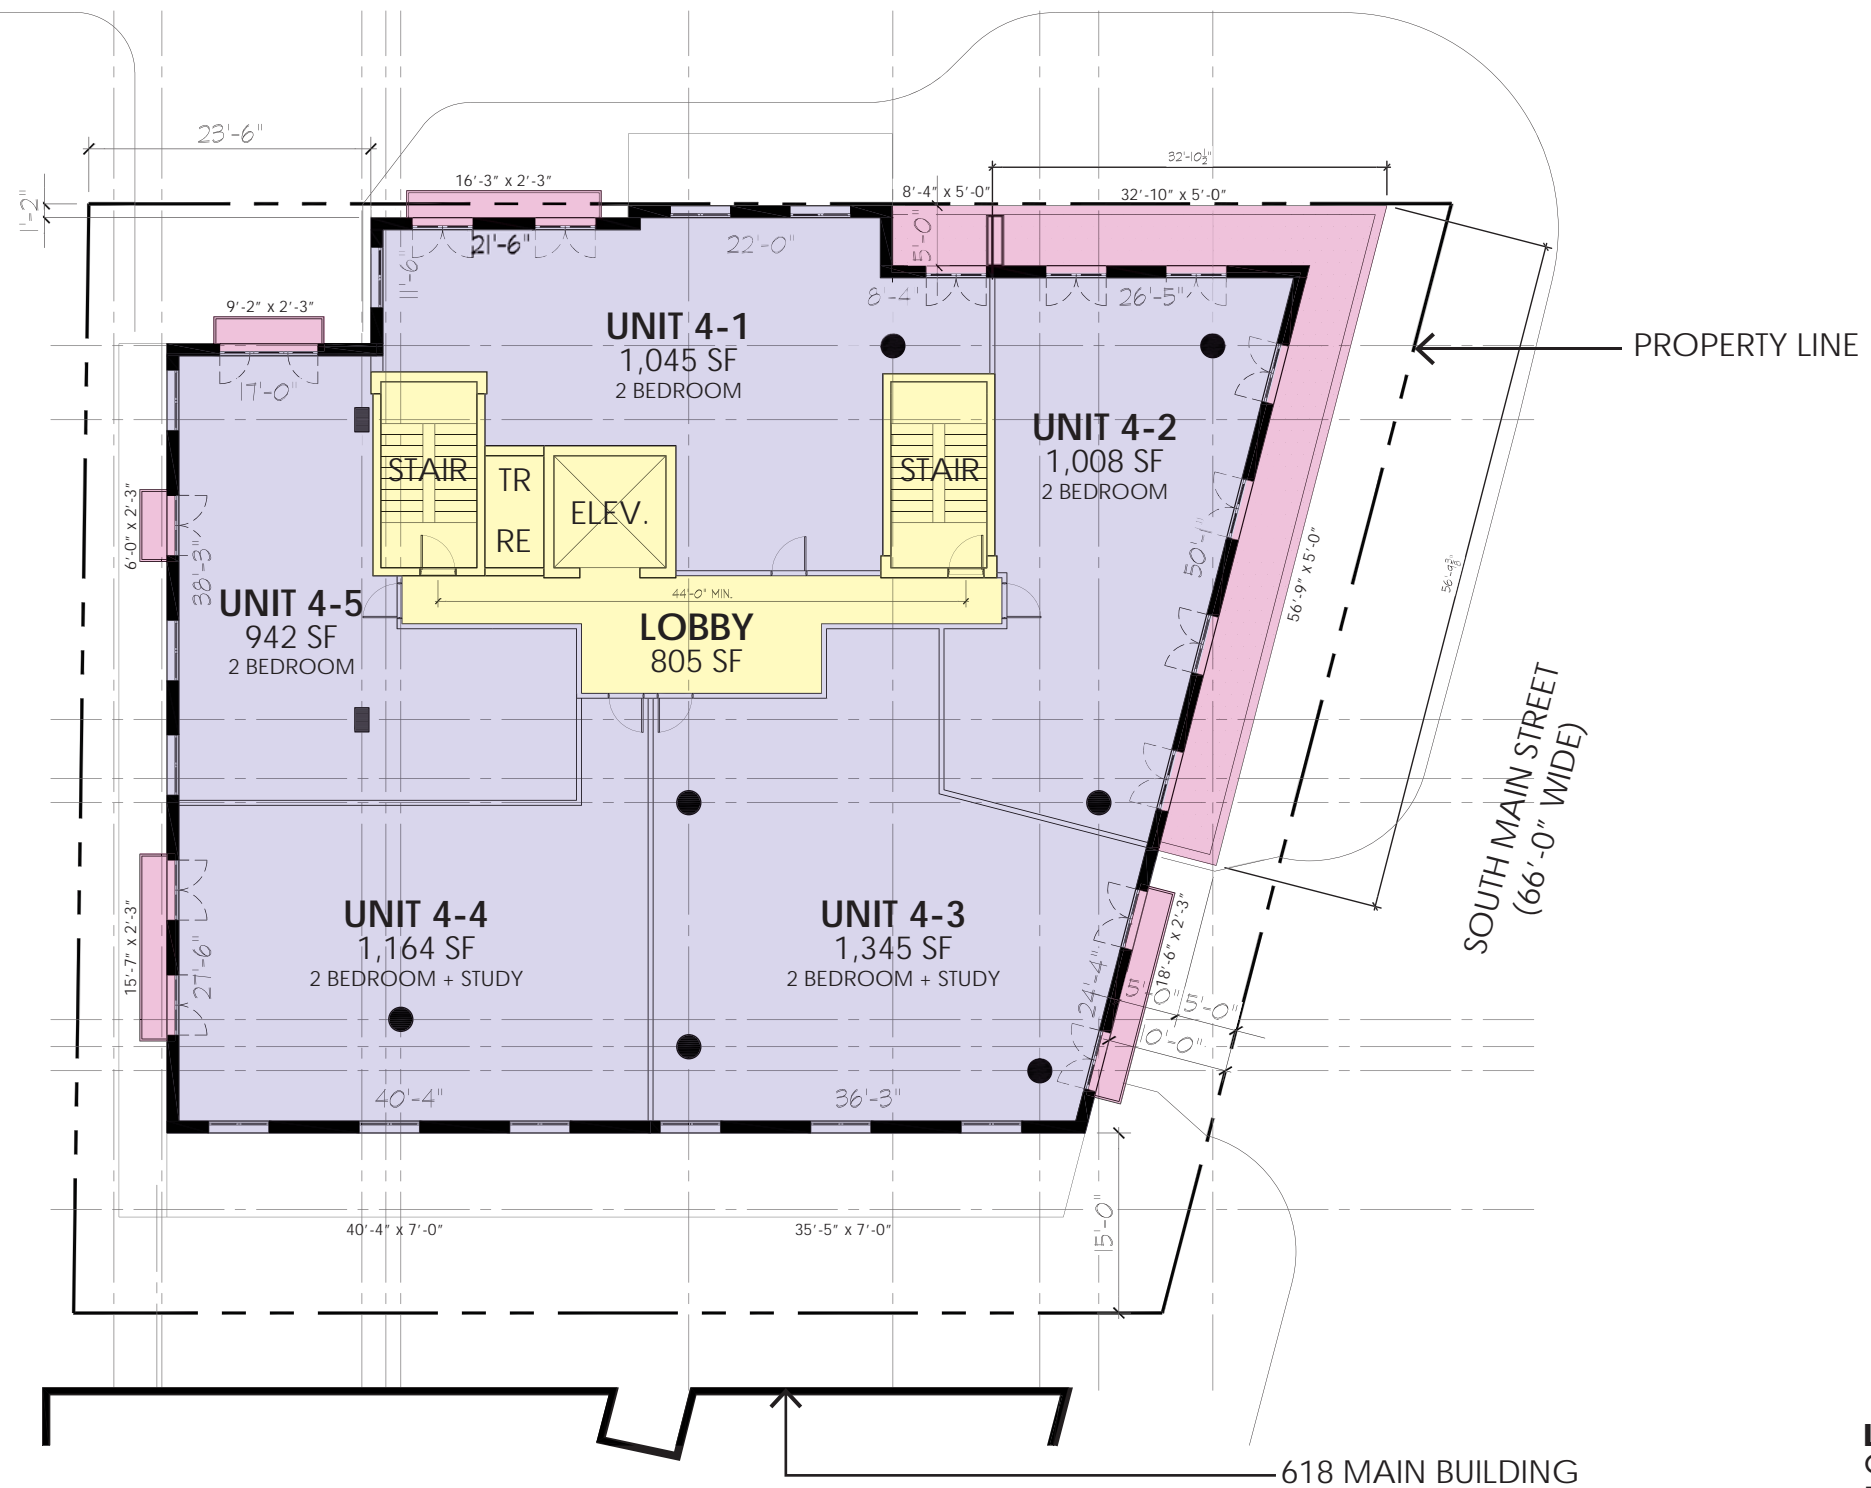


- LEGEND**
- COMMON/CORE AREA
 - RETAIL AREA
 - RESIDENTIAL AREA
 - BALCONY/TERRACE AREA

Residential Level 4 Floor Plan
Scale: 1/16" = 1'-0"



WEST MADISON STREET
(66'-0" WIDE)

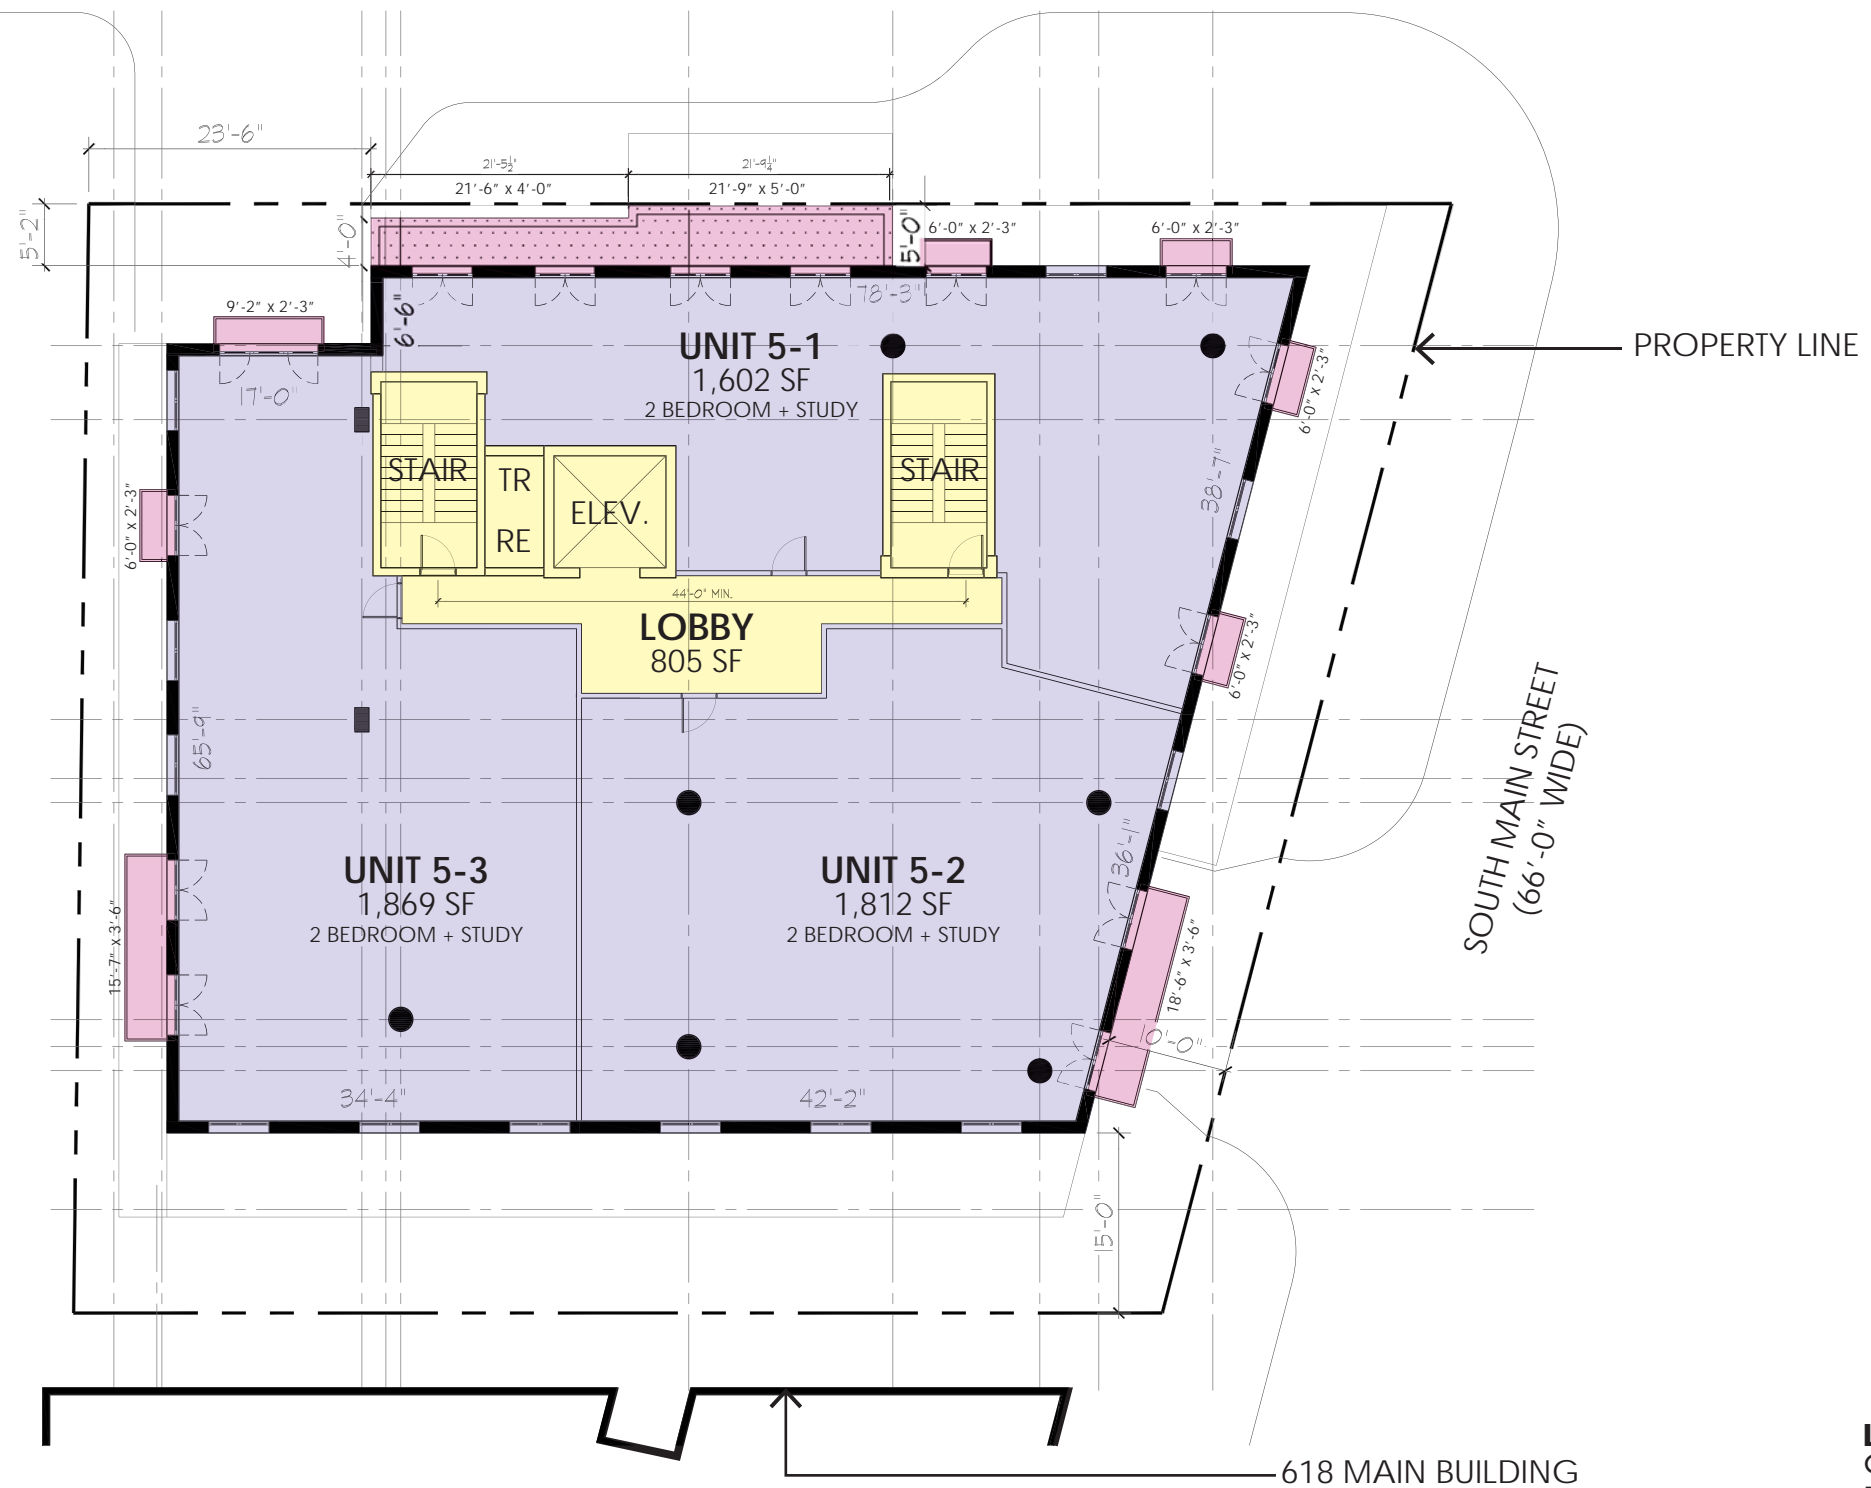


LEGEND

COMMON/CORE AREA	
RETAIL AREA	
RESIDENTIAL AREA	
BALCONY/TERRACE AREA	

Residential Level 5 Floor Plan
Scale: 1/16" = 1'-0"



WEST MADISON STREET
(66'-0" WIDE)

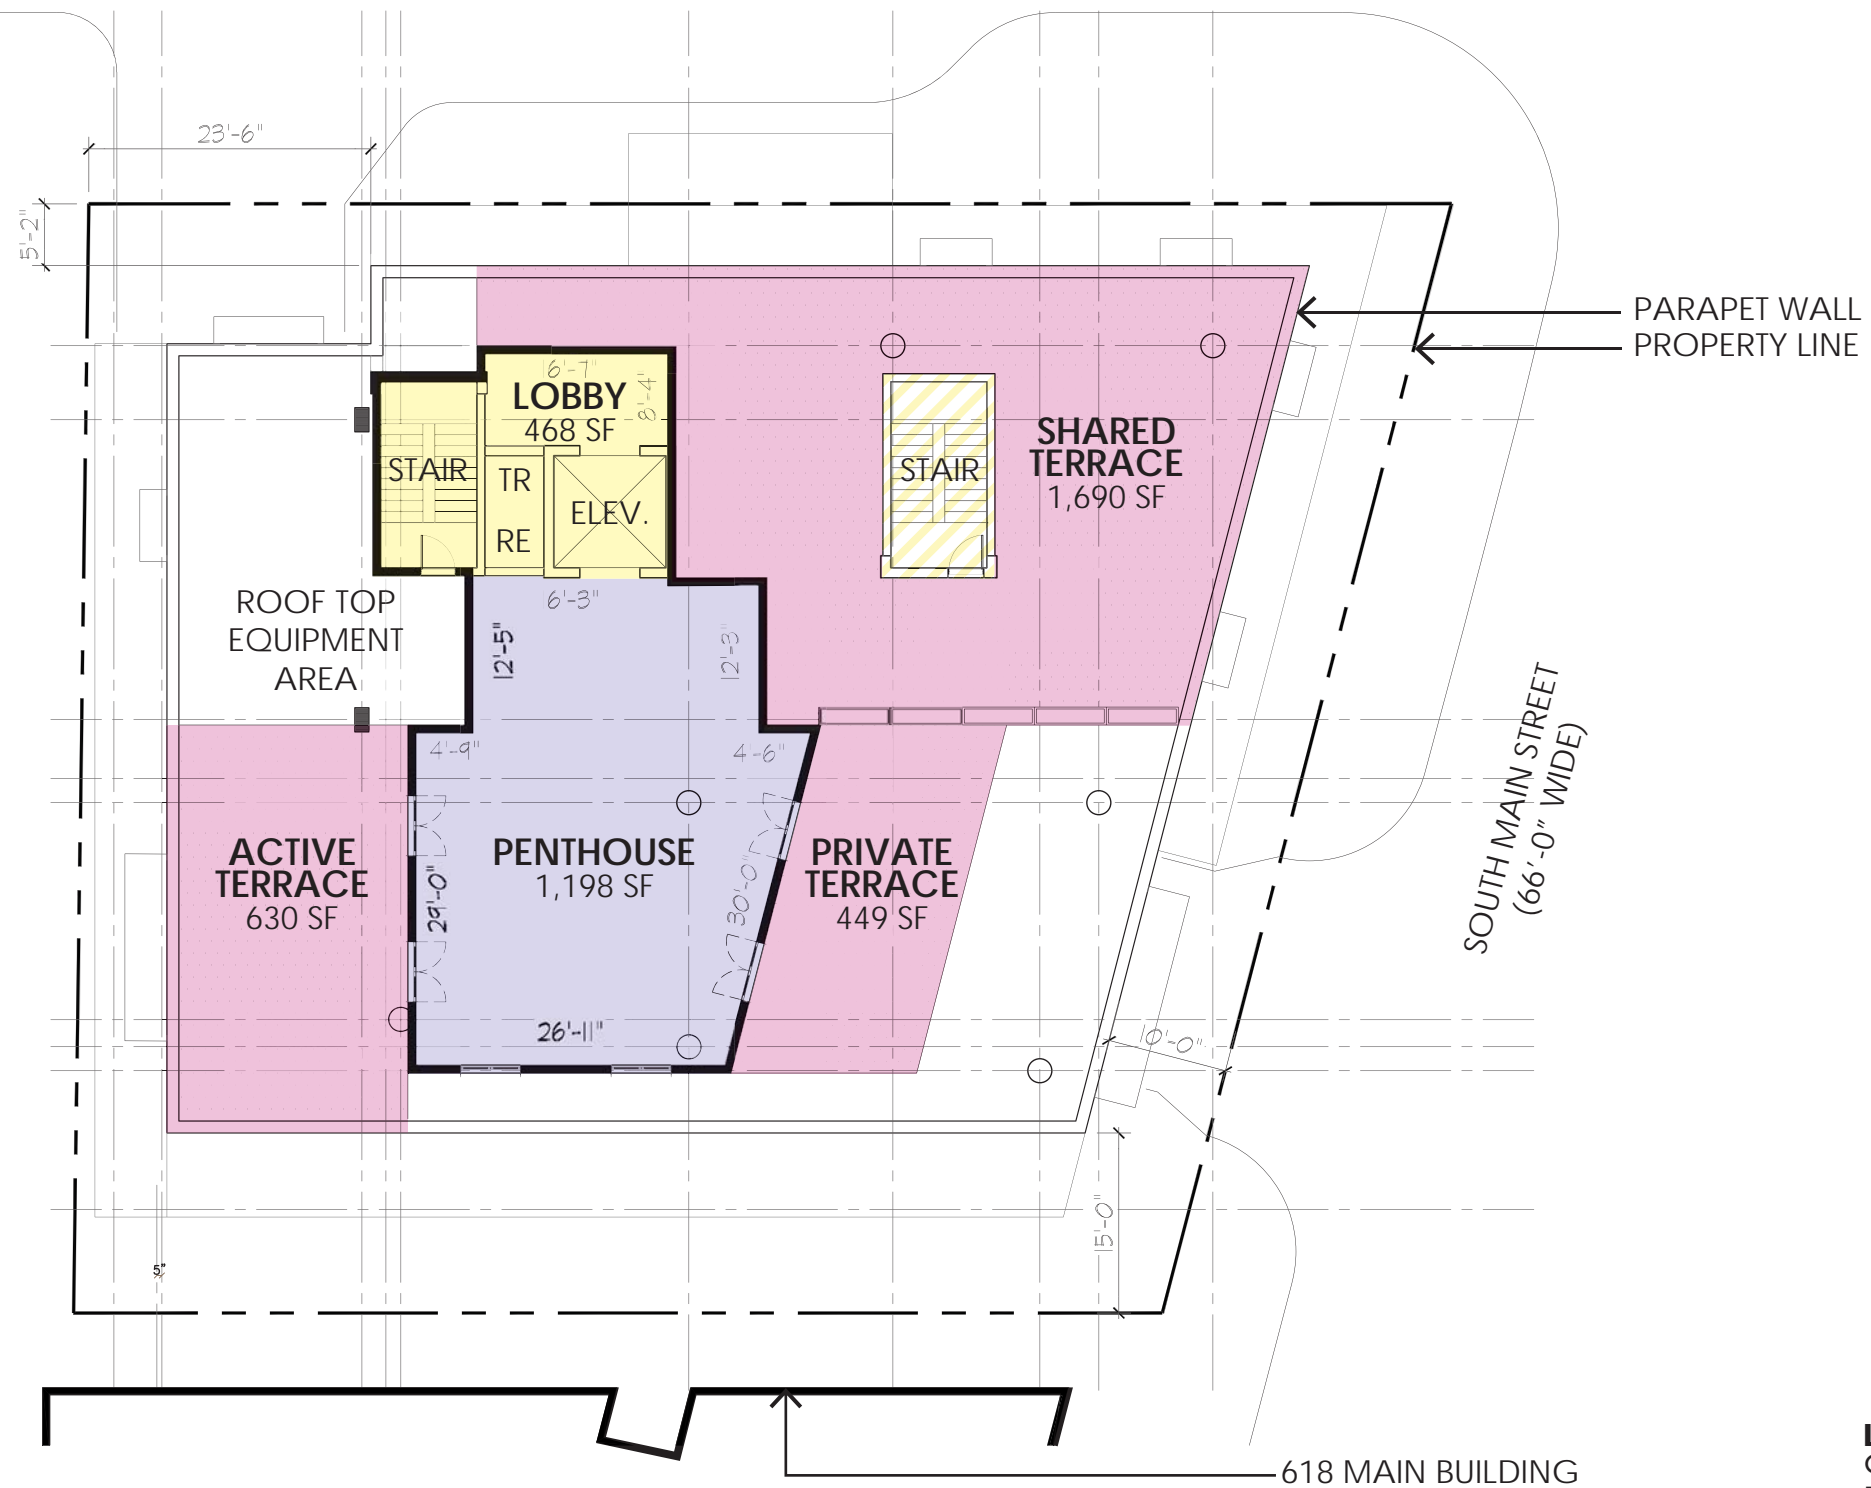

- LEGEND**
- COMMON/CORE AREA
 - RETAIL AREA
 - RESIDENTIAL AREA
 - BALCONY/TERRACE AREA

Penthouse/Roof Plan
Scale: 1/16" = 1'-0"





North Elevation
Scale: 3/32" = 1'-0"



East Elevation
Scale: 3/32" = 1'-0"





0' 2' 4' 8'

South Elevation
Scale: 3/32" = 1'-0"



0' 2' 4' 8'

West Elevation
 Scale: 3/32" = 1'-0"

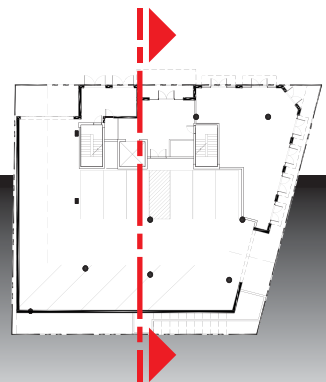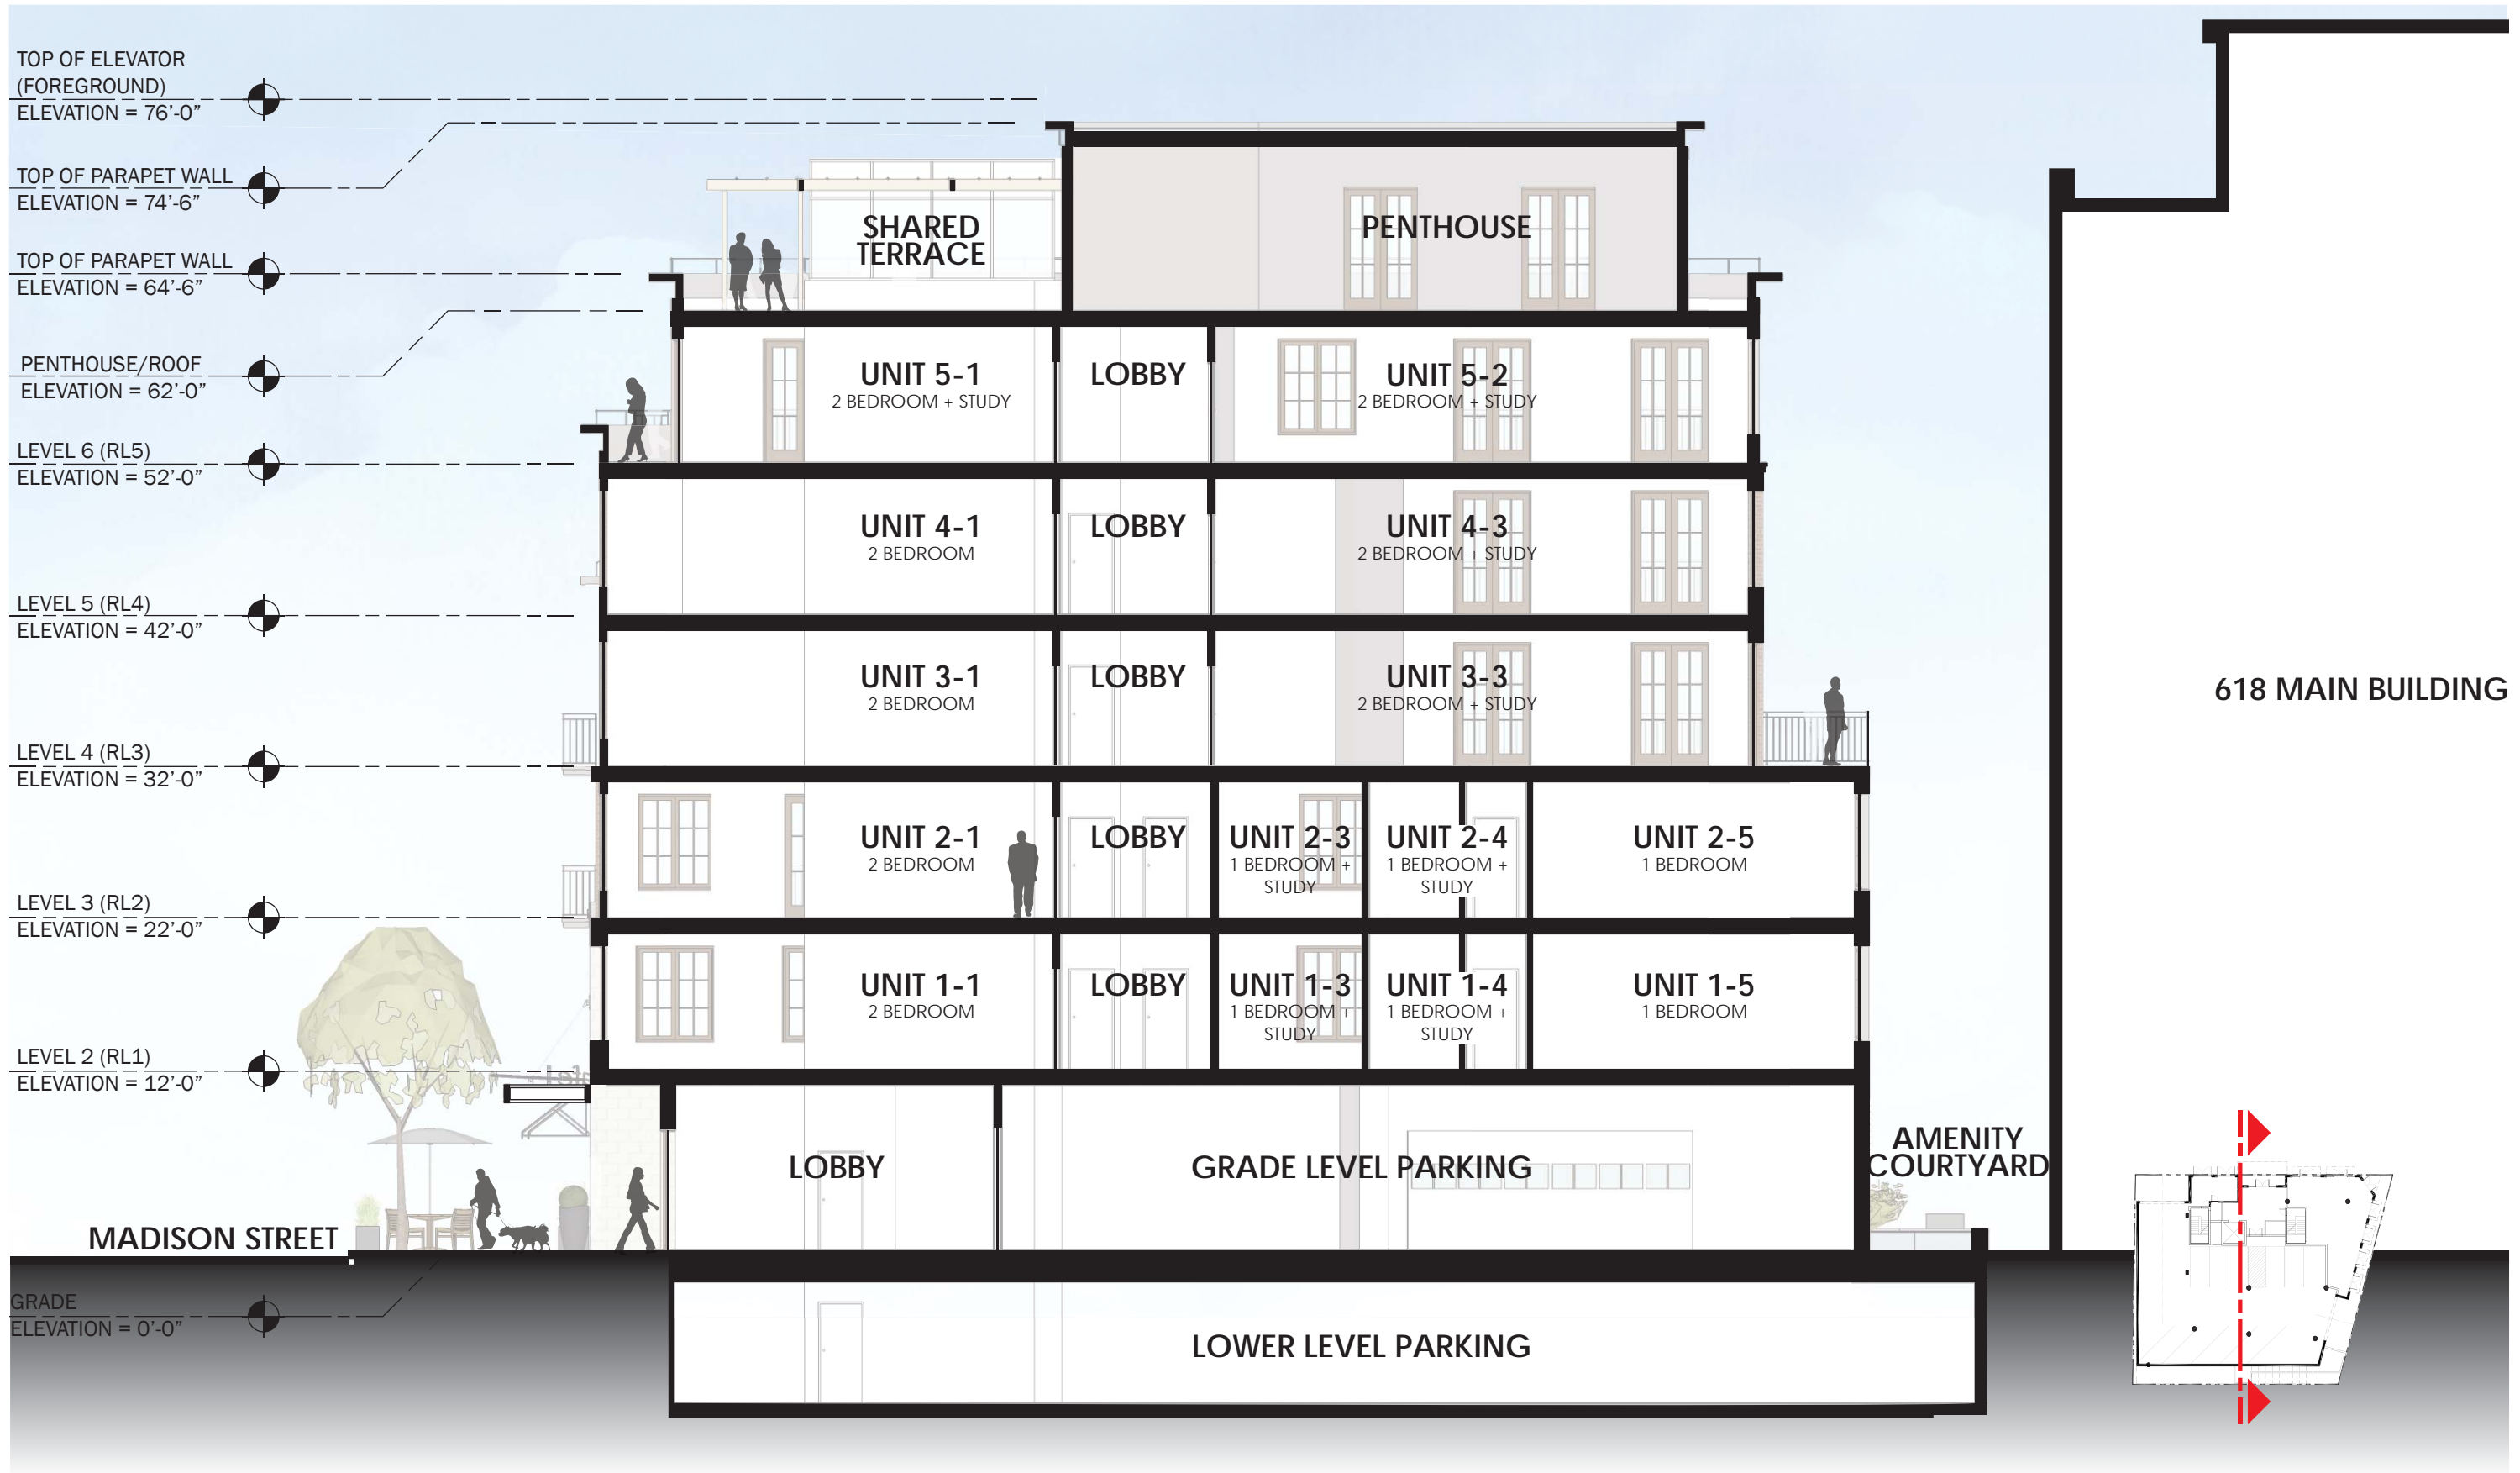

North/South Section
Scale: 3/32" = 1'-0"

0' 2' 4' 8'



0' 2' 4' 8'

East/West Section
Scale: 3/32" = 1'-0"



VIEW LOOKING NORTHWEST



VIEW LOOKING SOUTHWEST