


CONCEPT 1

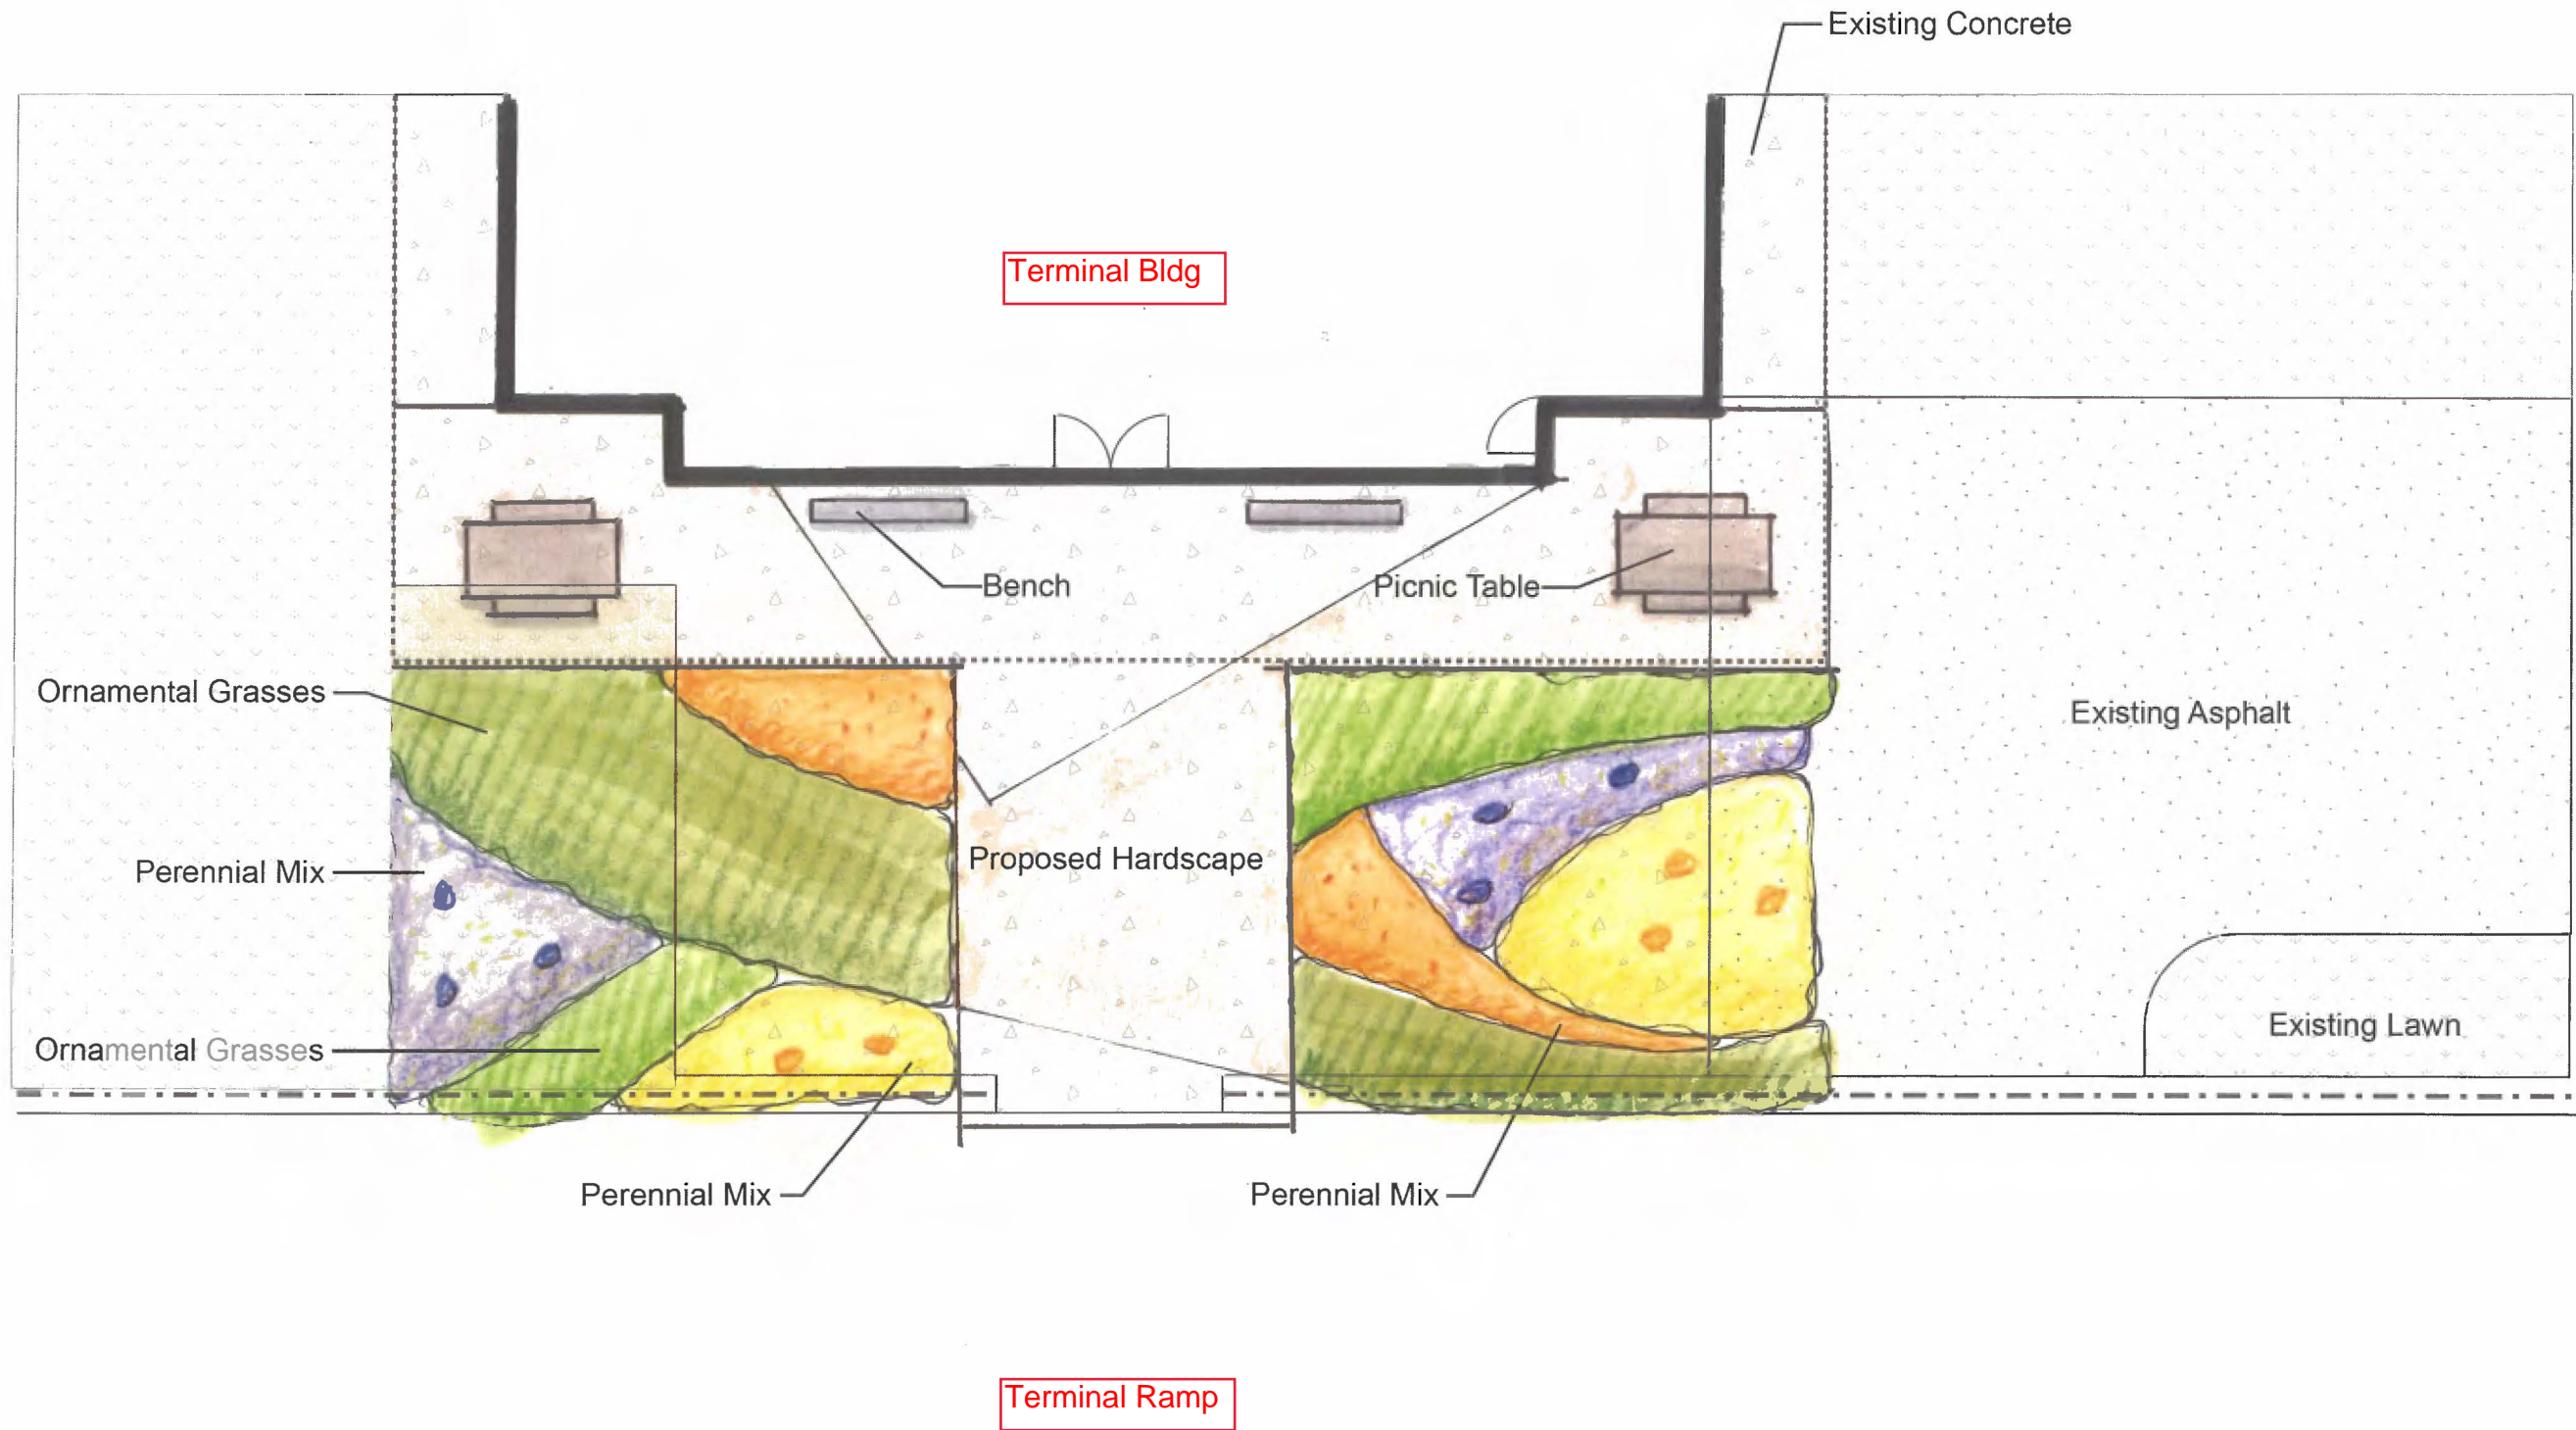

Project:  
Ann Arbor Airport

Date:  
28 June 2018

Scale: 1" = 10'-0"  
Drawn by: SMN


Title:  
Airsides  
Site Concepts

Sheet:

L-1




North

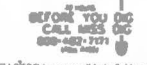

CONTRACTOR is responsible to field verify location of all underground utilities prior to any work



## CONCEPT 2

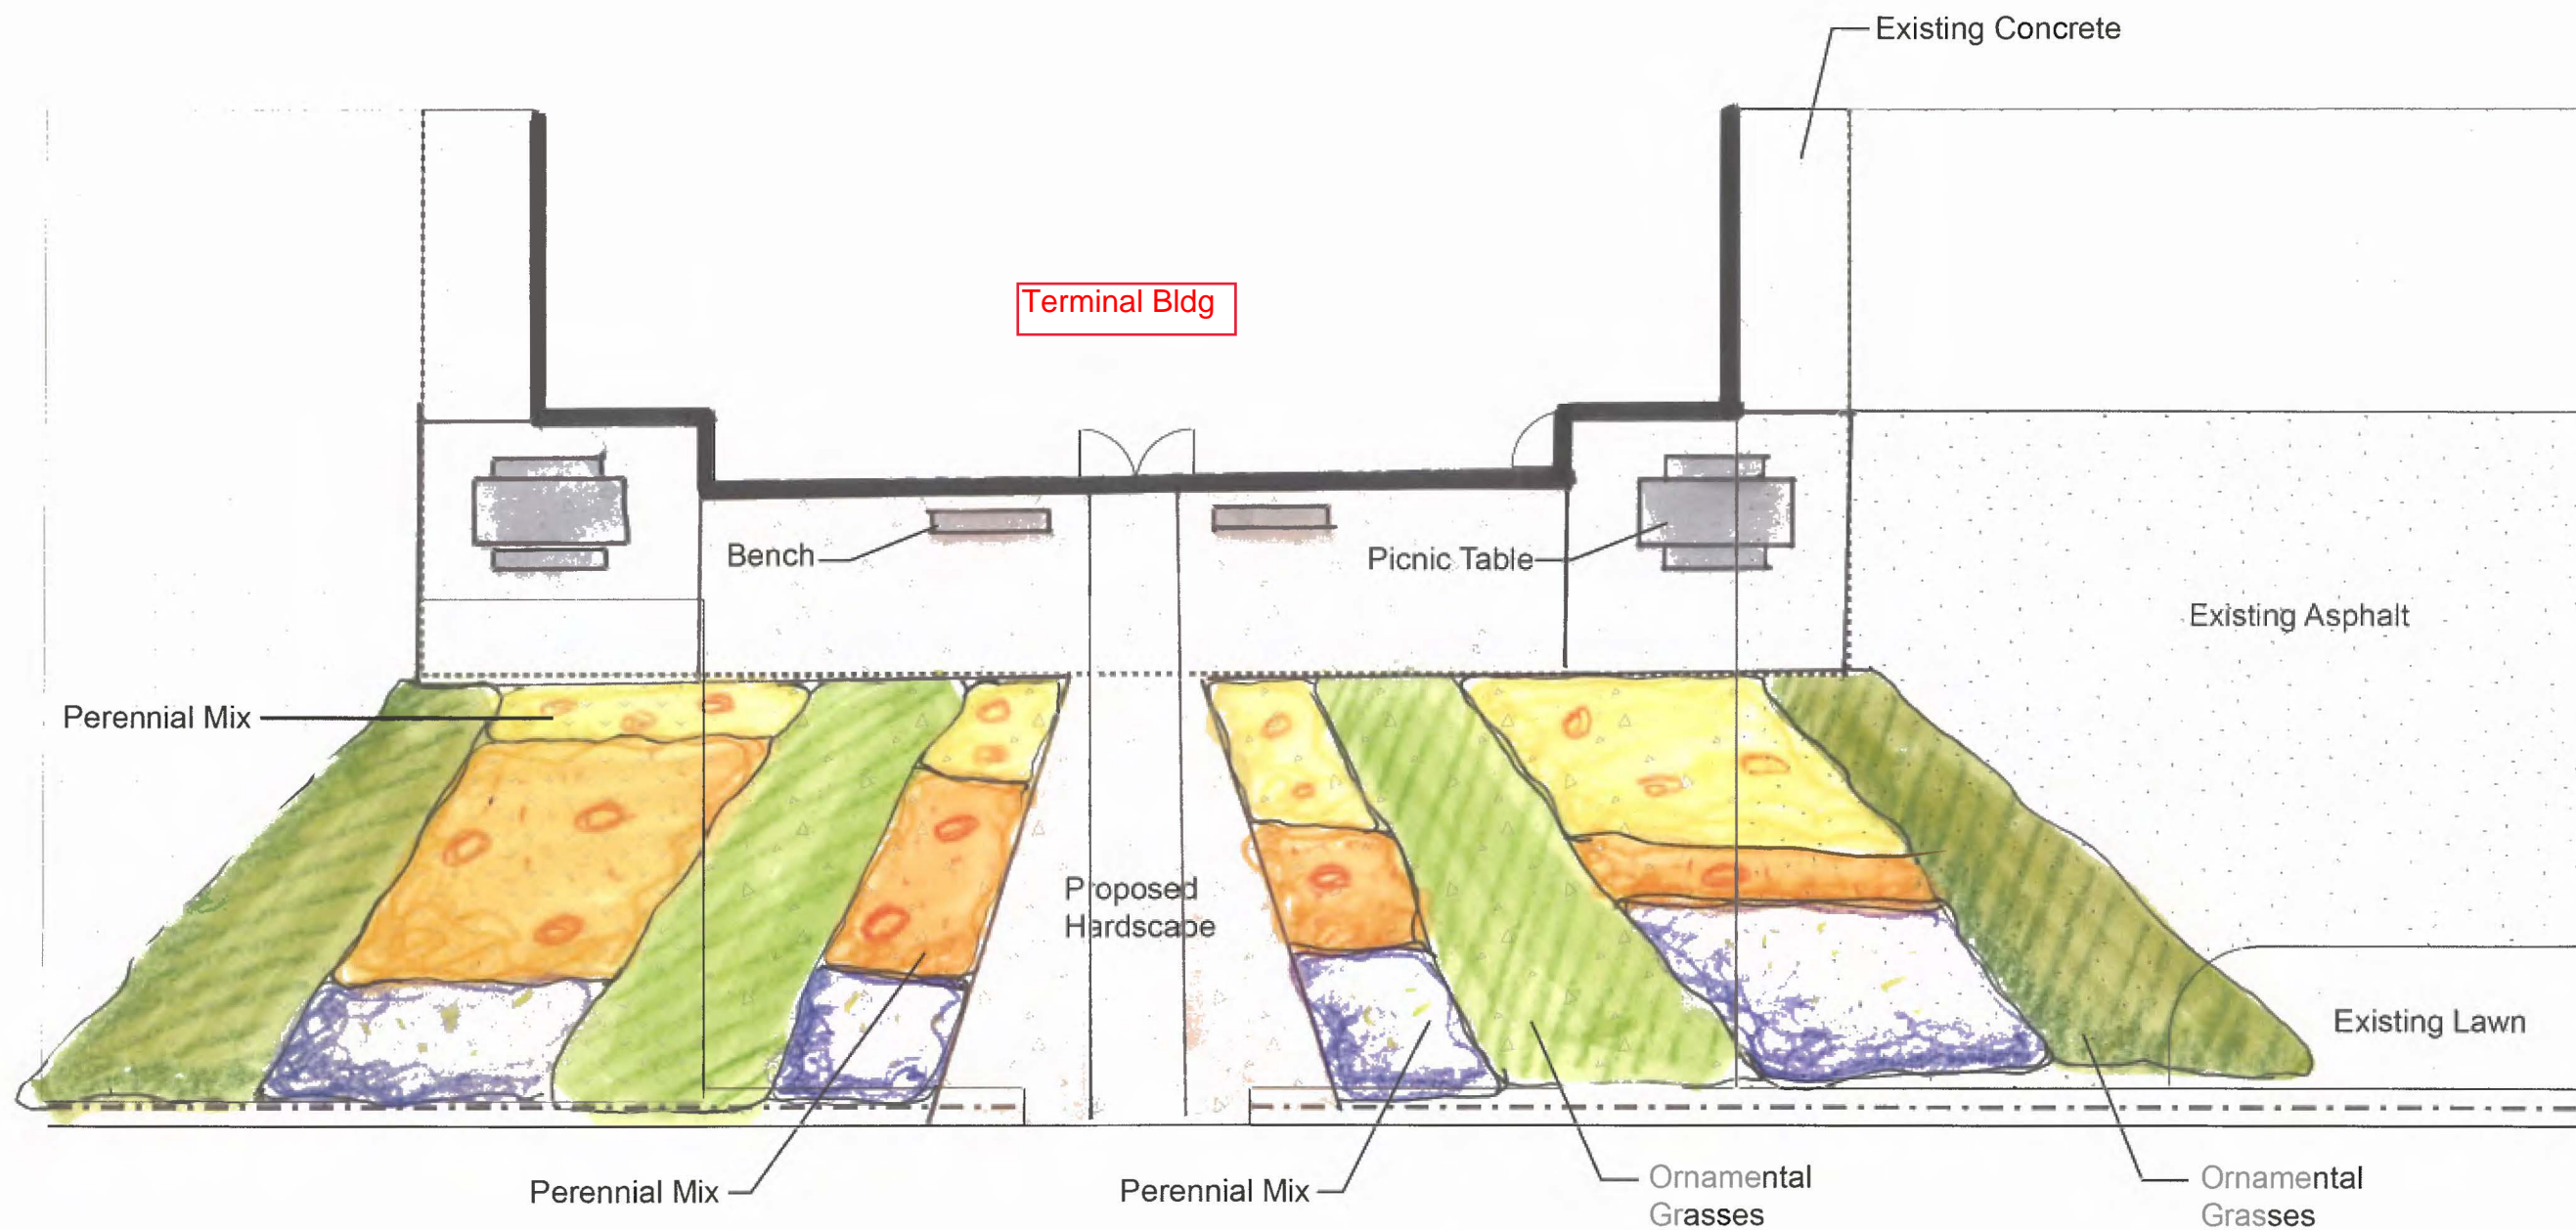

Project:  
Ann Arbor Airport

Date:  
28 June 2018

Issued For  
Review

Scale: 1" = 10'-0"  
Drawn by: SMN



Title:  
Airside  
Site Concepts

Sheet:

# L-2




North



CONTRACTOR is responsible to field verify location of all underground utilities prior to any work

CONCEPT 3

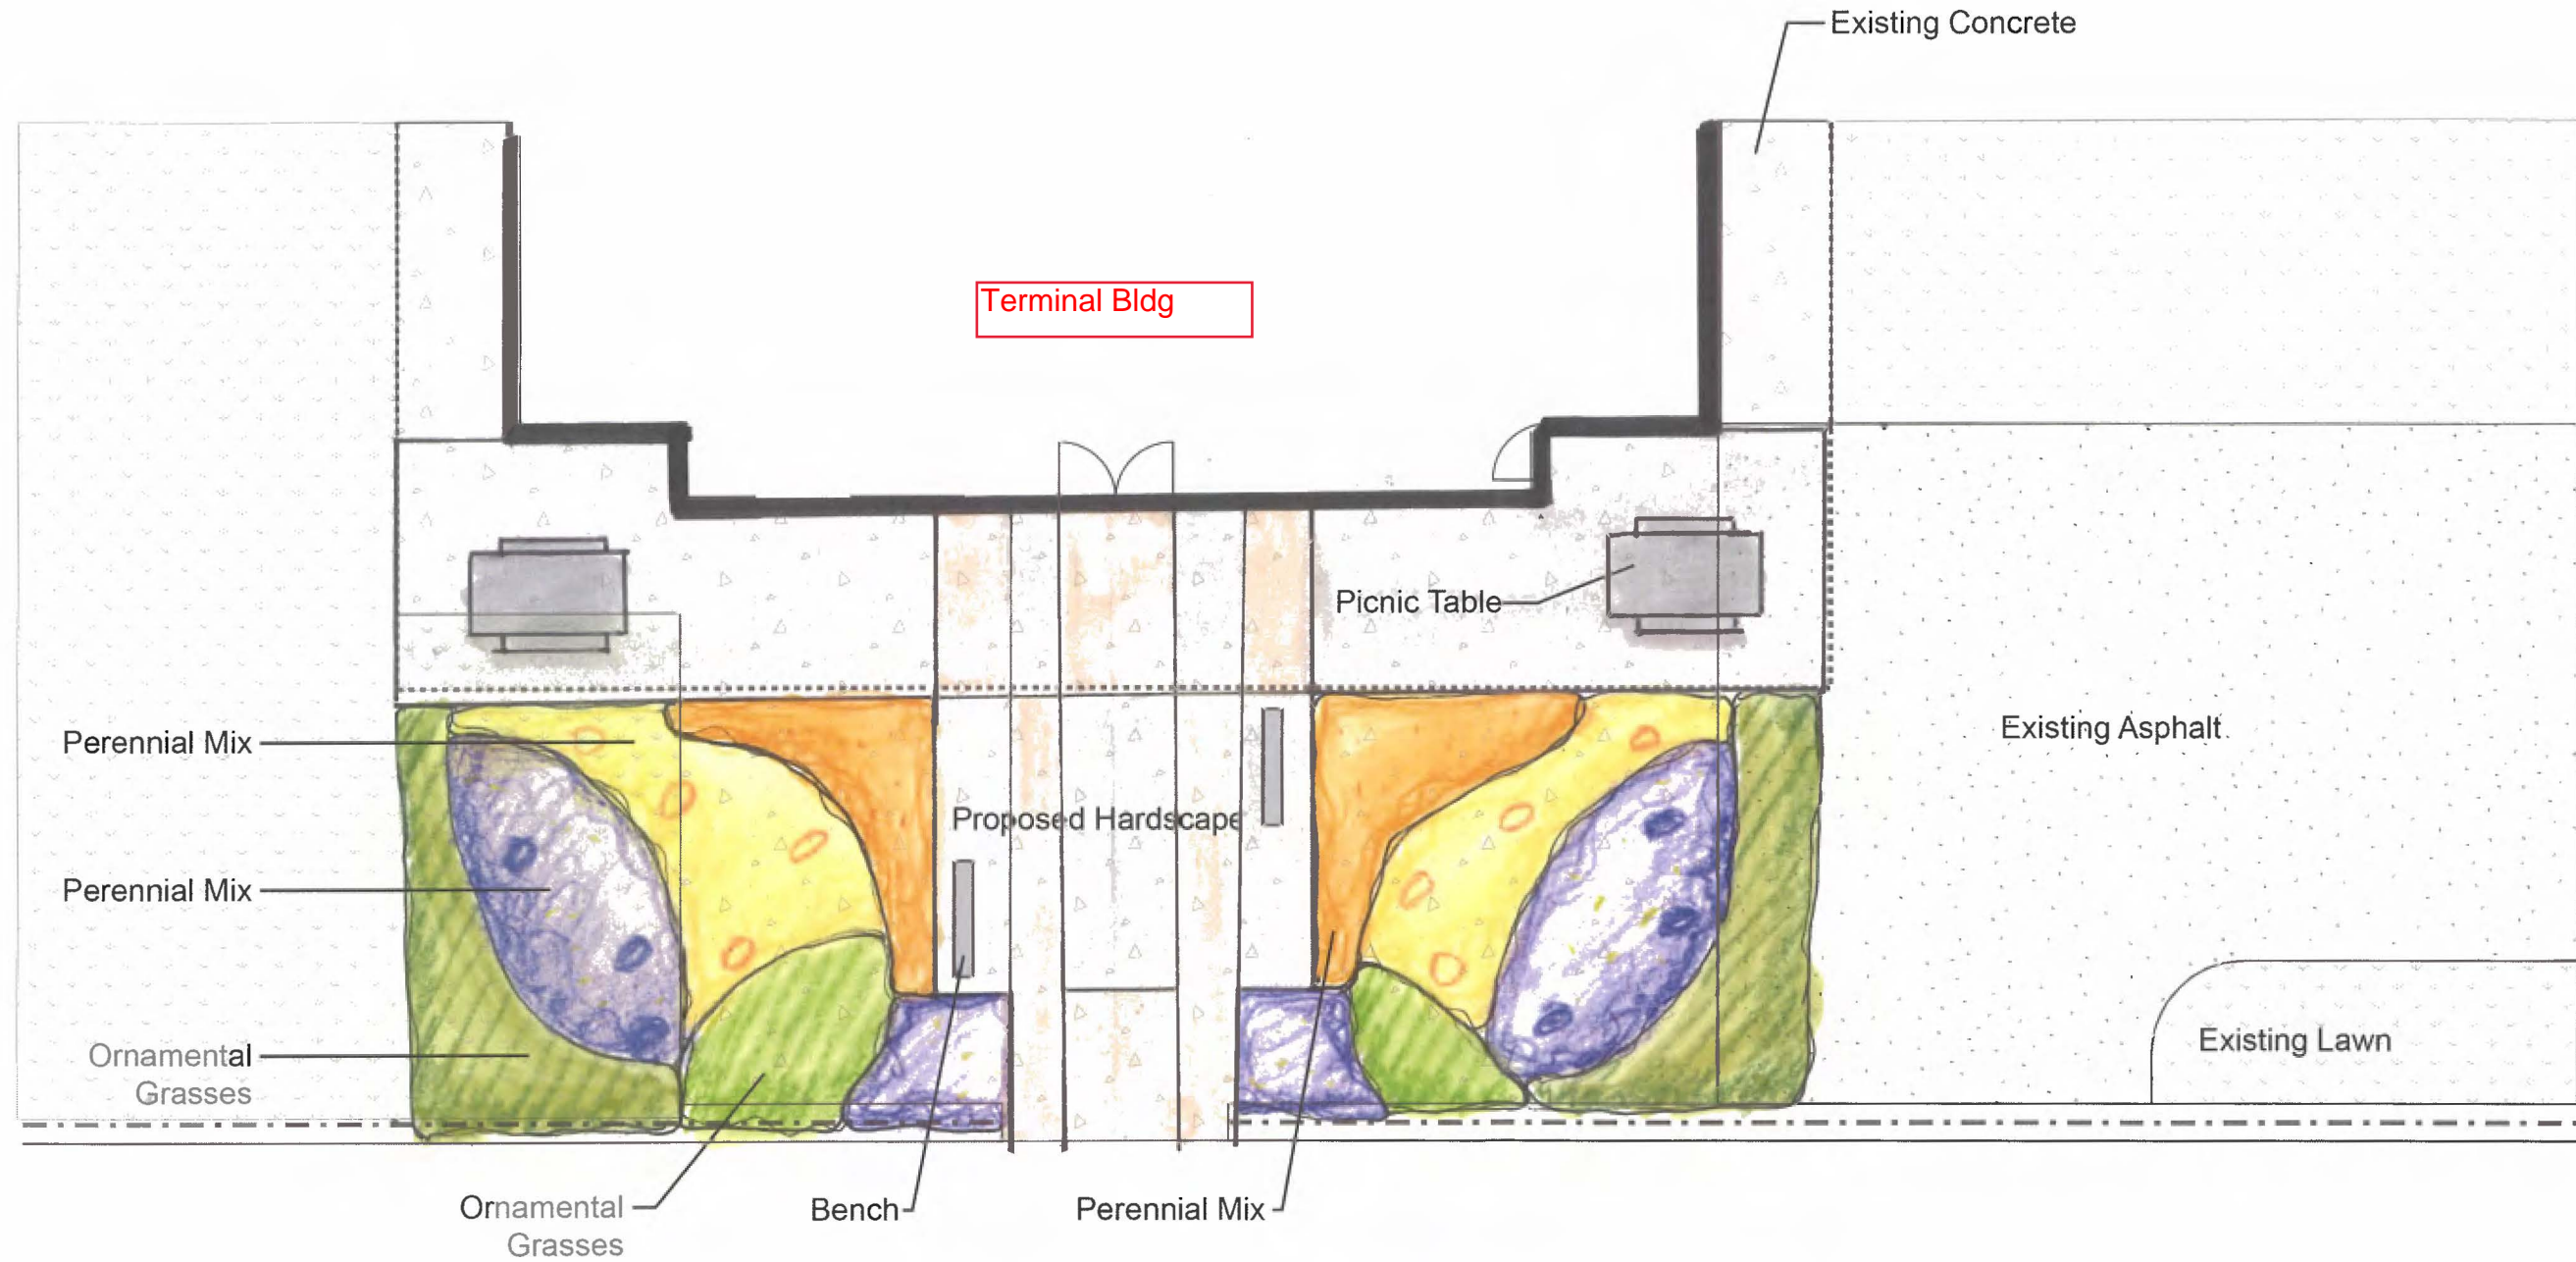

Project:  
Ann Arbor Airport

Date:  
28 June 2018

Issued For:  
Review

Scale: 1" = 10'-0"  
Drawn by: SMN

Title:  
Airside  
Site Concepts

Sheet:

L-3



North



CONTRACTOR is responsible to field verify location of all underground utilities prior to any work.