


City of Ann Arbor Traffic Calming Program - December 5, 2023

Final Plan - Henry Street (Golden Avenue to Packard Street)

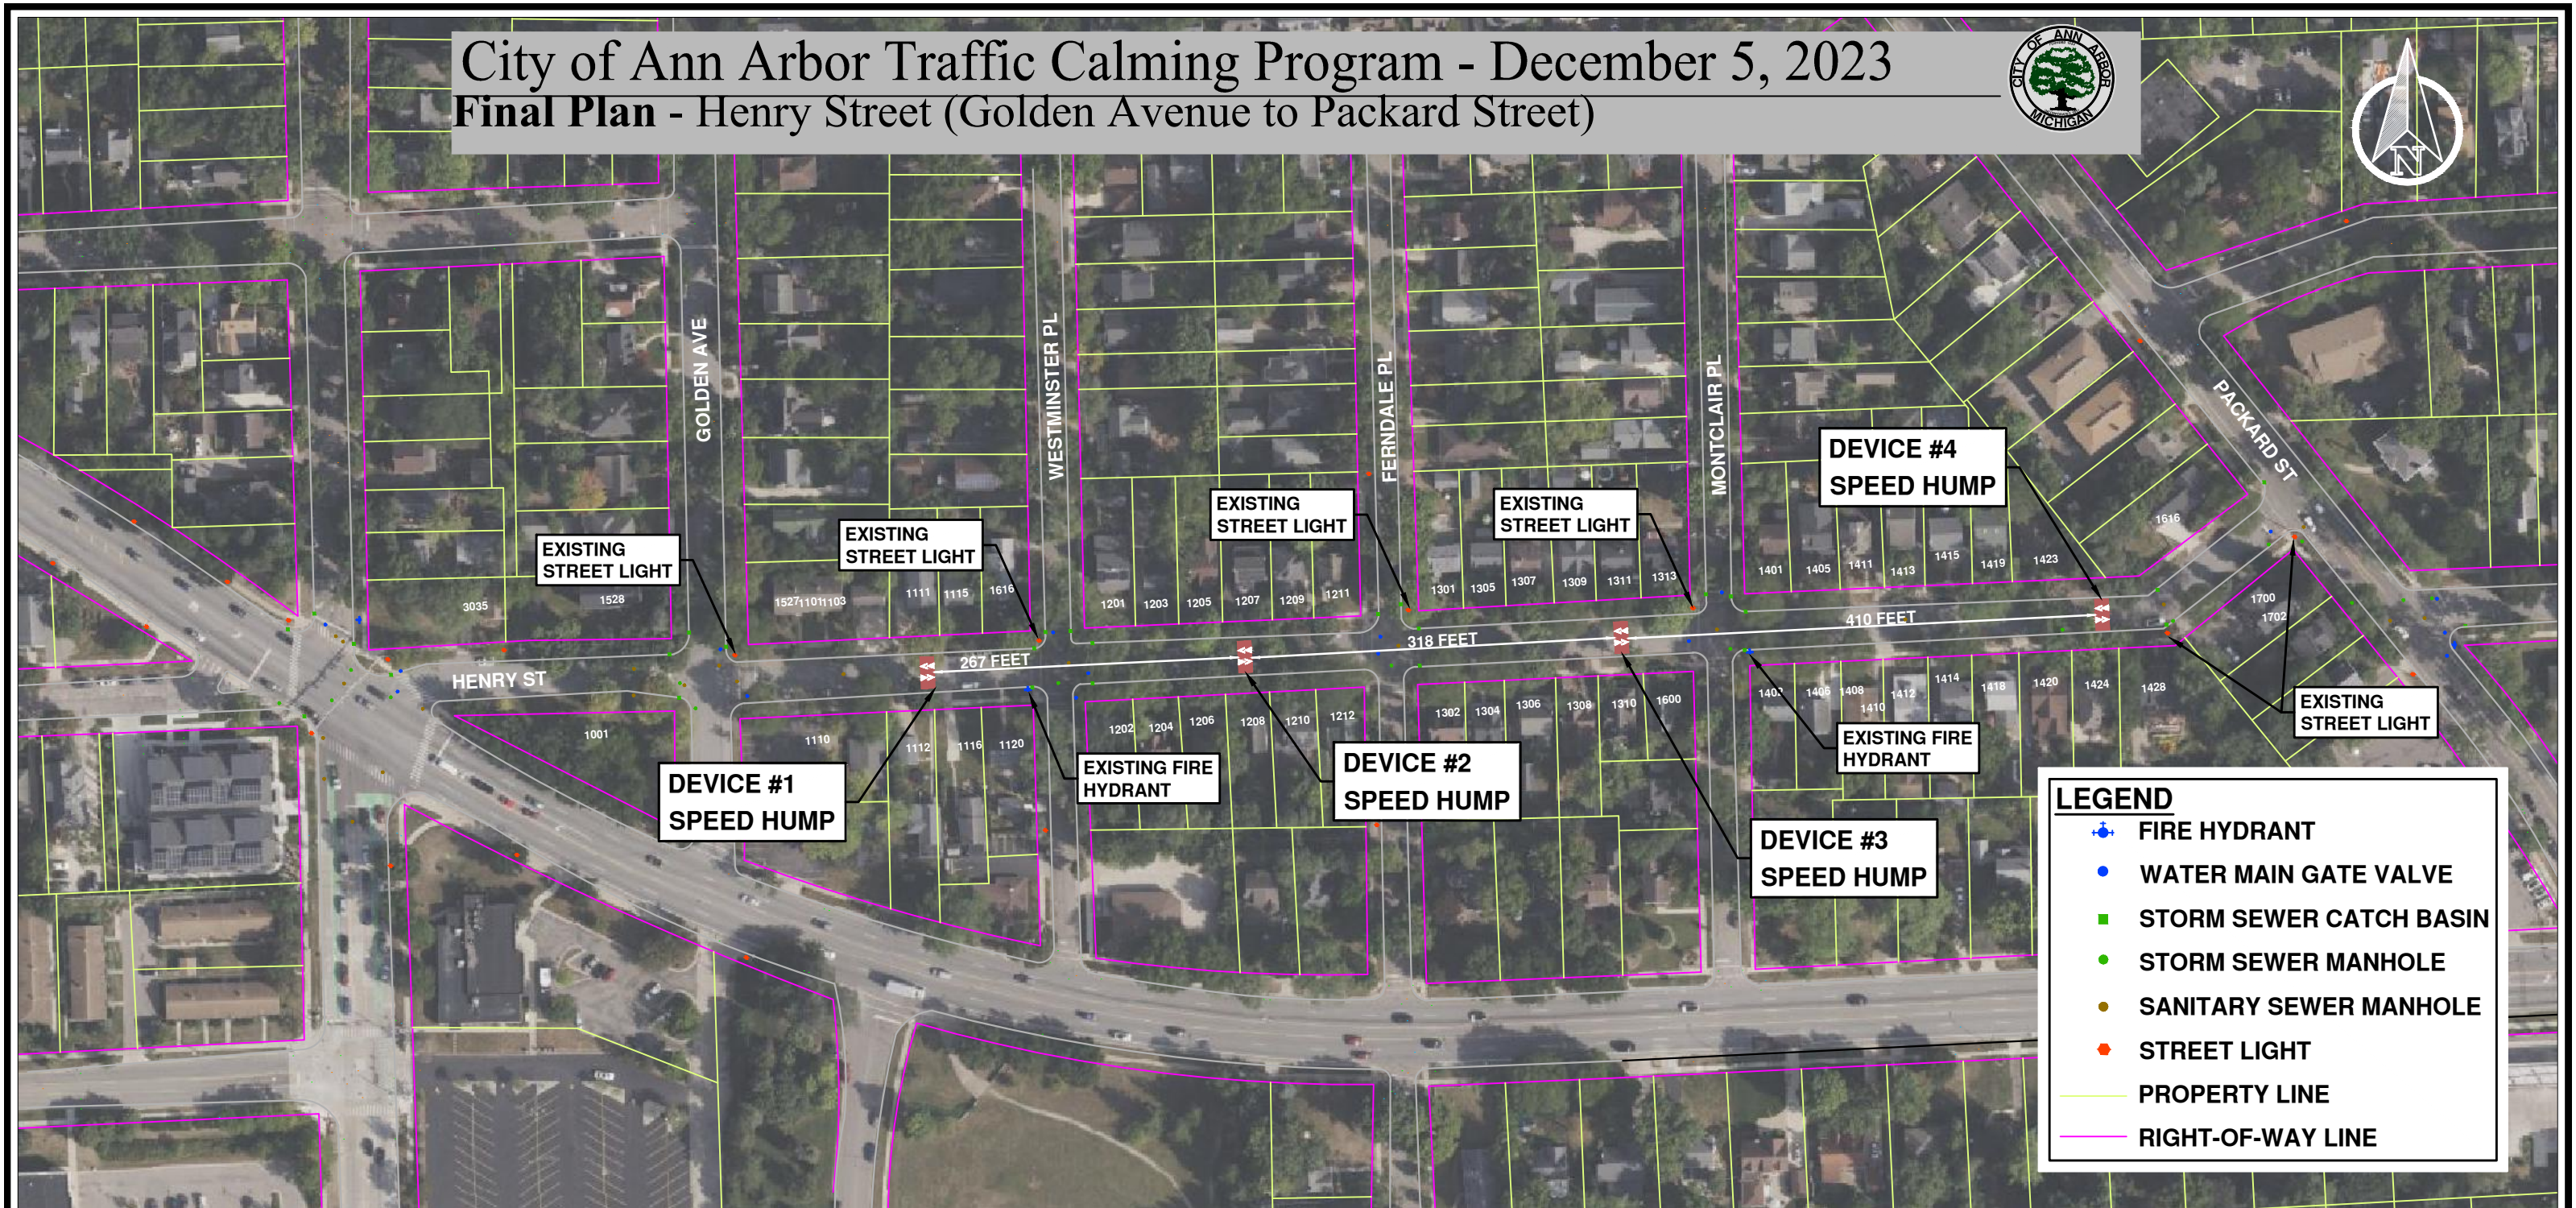

EXISTING STREET LIGHT

EXISTING STREET LIGHT

EXISTING STREET LIGHT

EXISTING STREET LIGHT

DEVICE #4
SPEED HUMP

DEVICE #1
SPEED HUMP

EXISTING FIRE HYDRANT

DEVICE #2
SPEED HUMP

EXISTING FIRE HYDRANT

DEVICE #3
SPEED HUMP

EXISTING STREET LIGHT

LEGEND

- FIRE HYDRANT
- WATER MAIN GATE VALVE
- STORM SEWER CATCH BASIN
- STORM SEWER MANHOLE
- SANITARY SEWER MANHOLE
- STREET LIGHT
- PROPERTY LINE
- RIGHT-OF-WAY LINE