



1 SOUTH ELEVATION
1/4" = 1'-0"

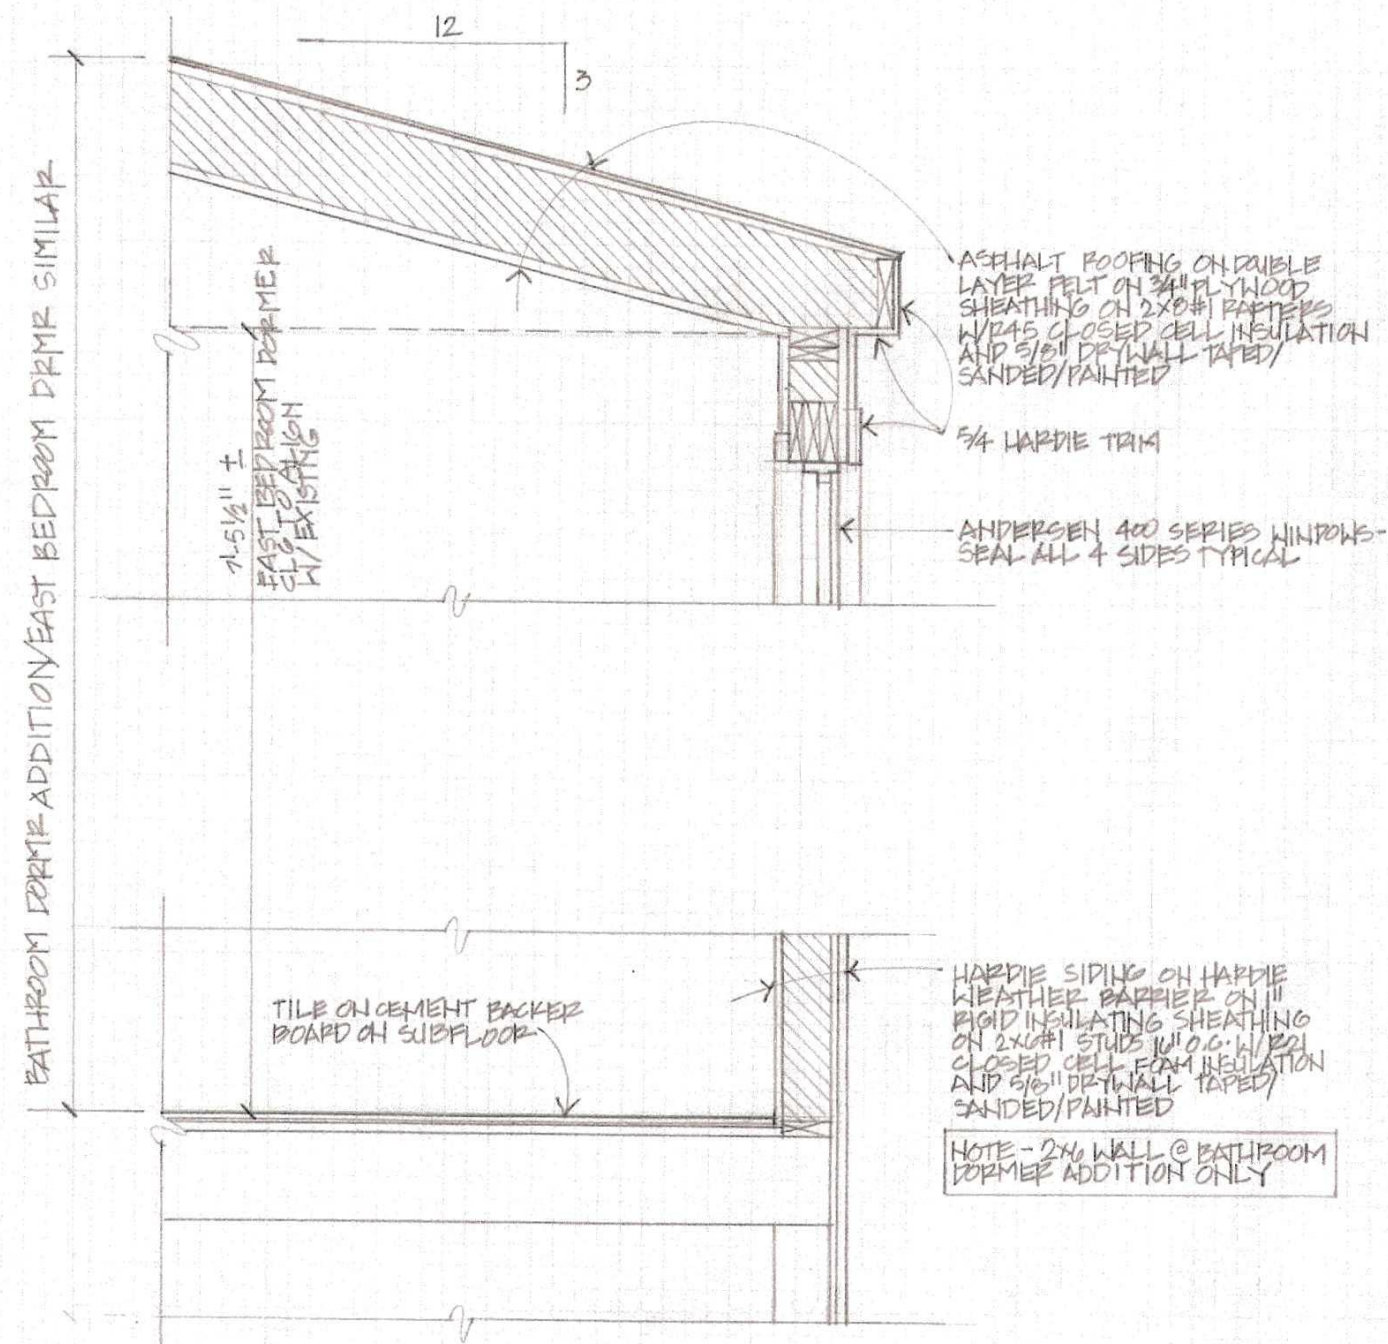

3 WALL SECTION @ BATHROOM DORMER
3/4" = 1'-0" EAST BEDROOM DORMER SIMILAR EXCEPT 2x4 EXT WALL AND CEILING FLUSH W/ EXISTING

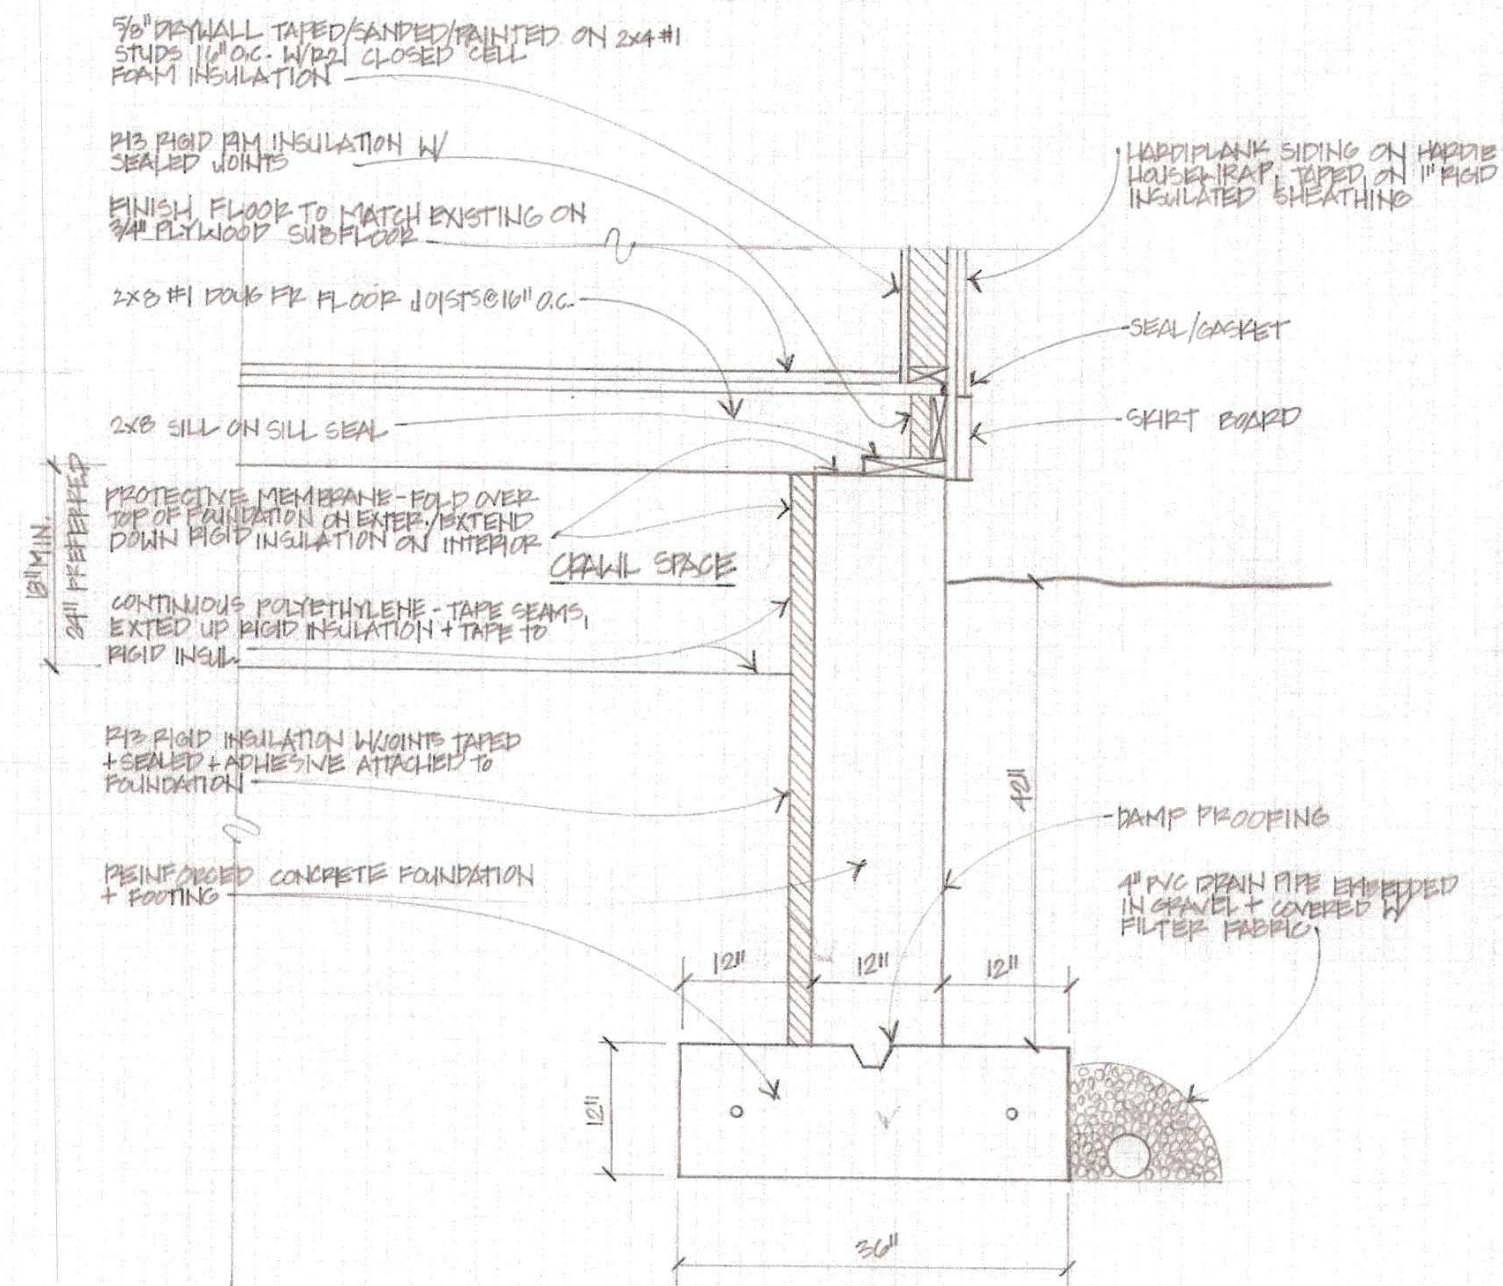

2 WALL SECTION @ PRIMARY BR. SOUTH WALL
3/4" = 1'-0"

ISSUE DATES ▲ PRELIM ■ BID ● CONSTRUCT

13 MAY 2013
21 MAR 2022
14 NOV 2021

PROJECT

LUCERO/CLYBERO REMODEL/ADDITION

1317 ABBOTT

ANN ARBOR, MI 48103

TITLE

ADDRESS

PHONE

CHERIE DONZÉ
ARCHITECT