


Proposed Site Layout

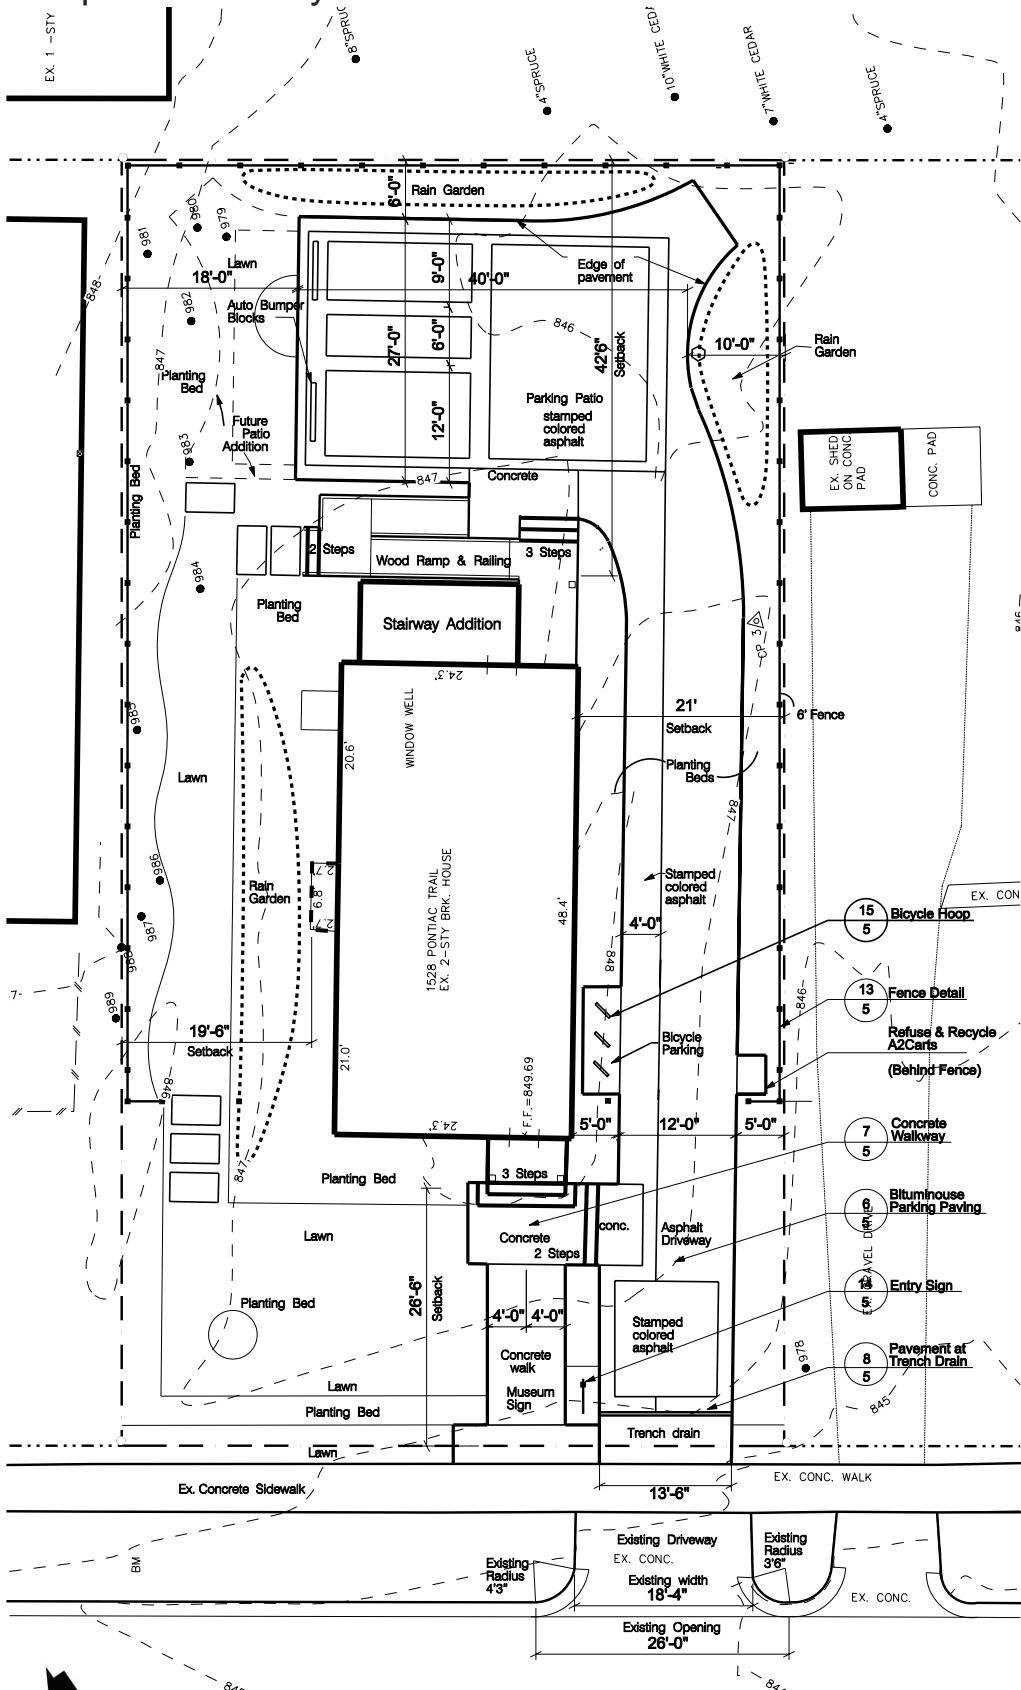

North
Scale 1" = 20'

PDA
Pollack Design Associates
220 South Main Street
Ann Arbor, MI 48104
734.663.9522