



PROPOSED STAIR/LOBBY ADDITION BUILDING HEIGHTS

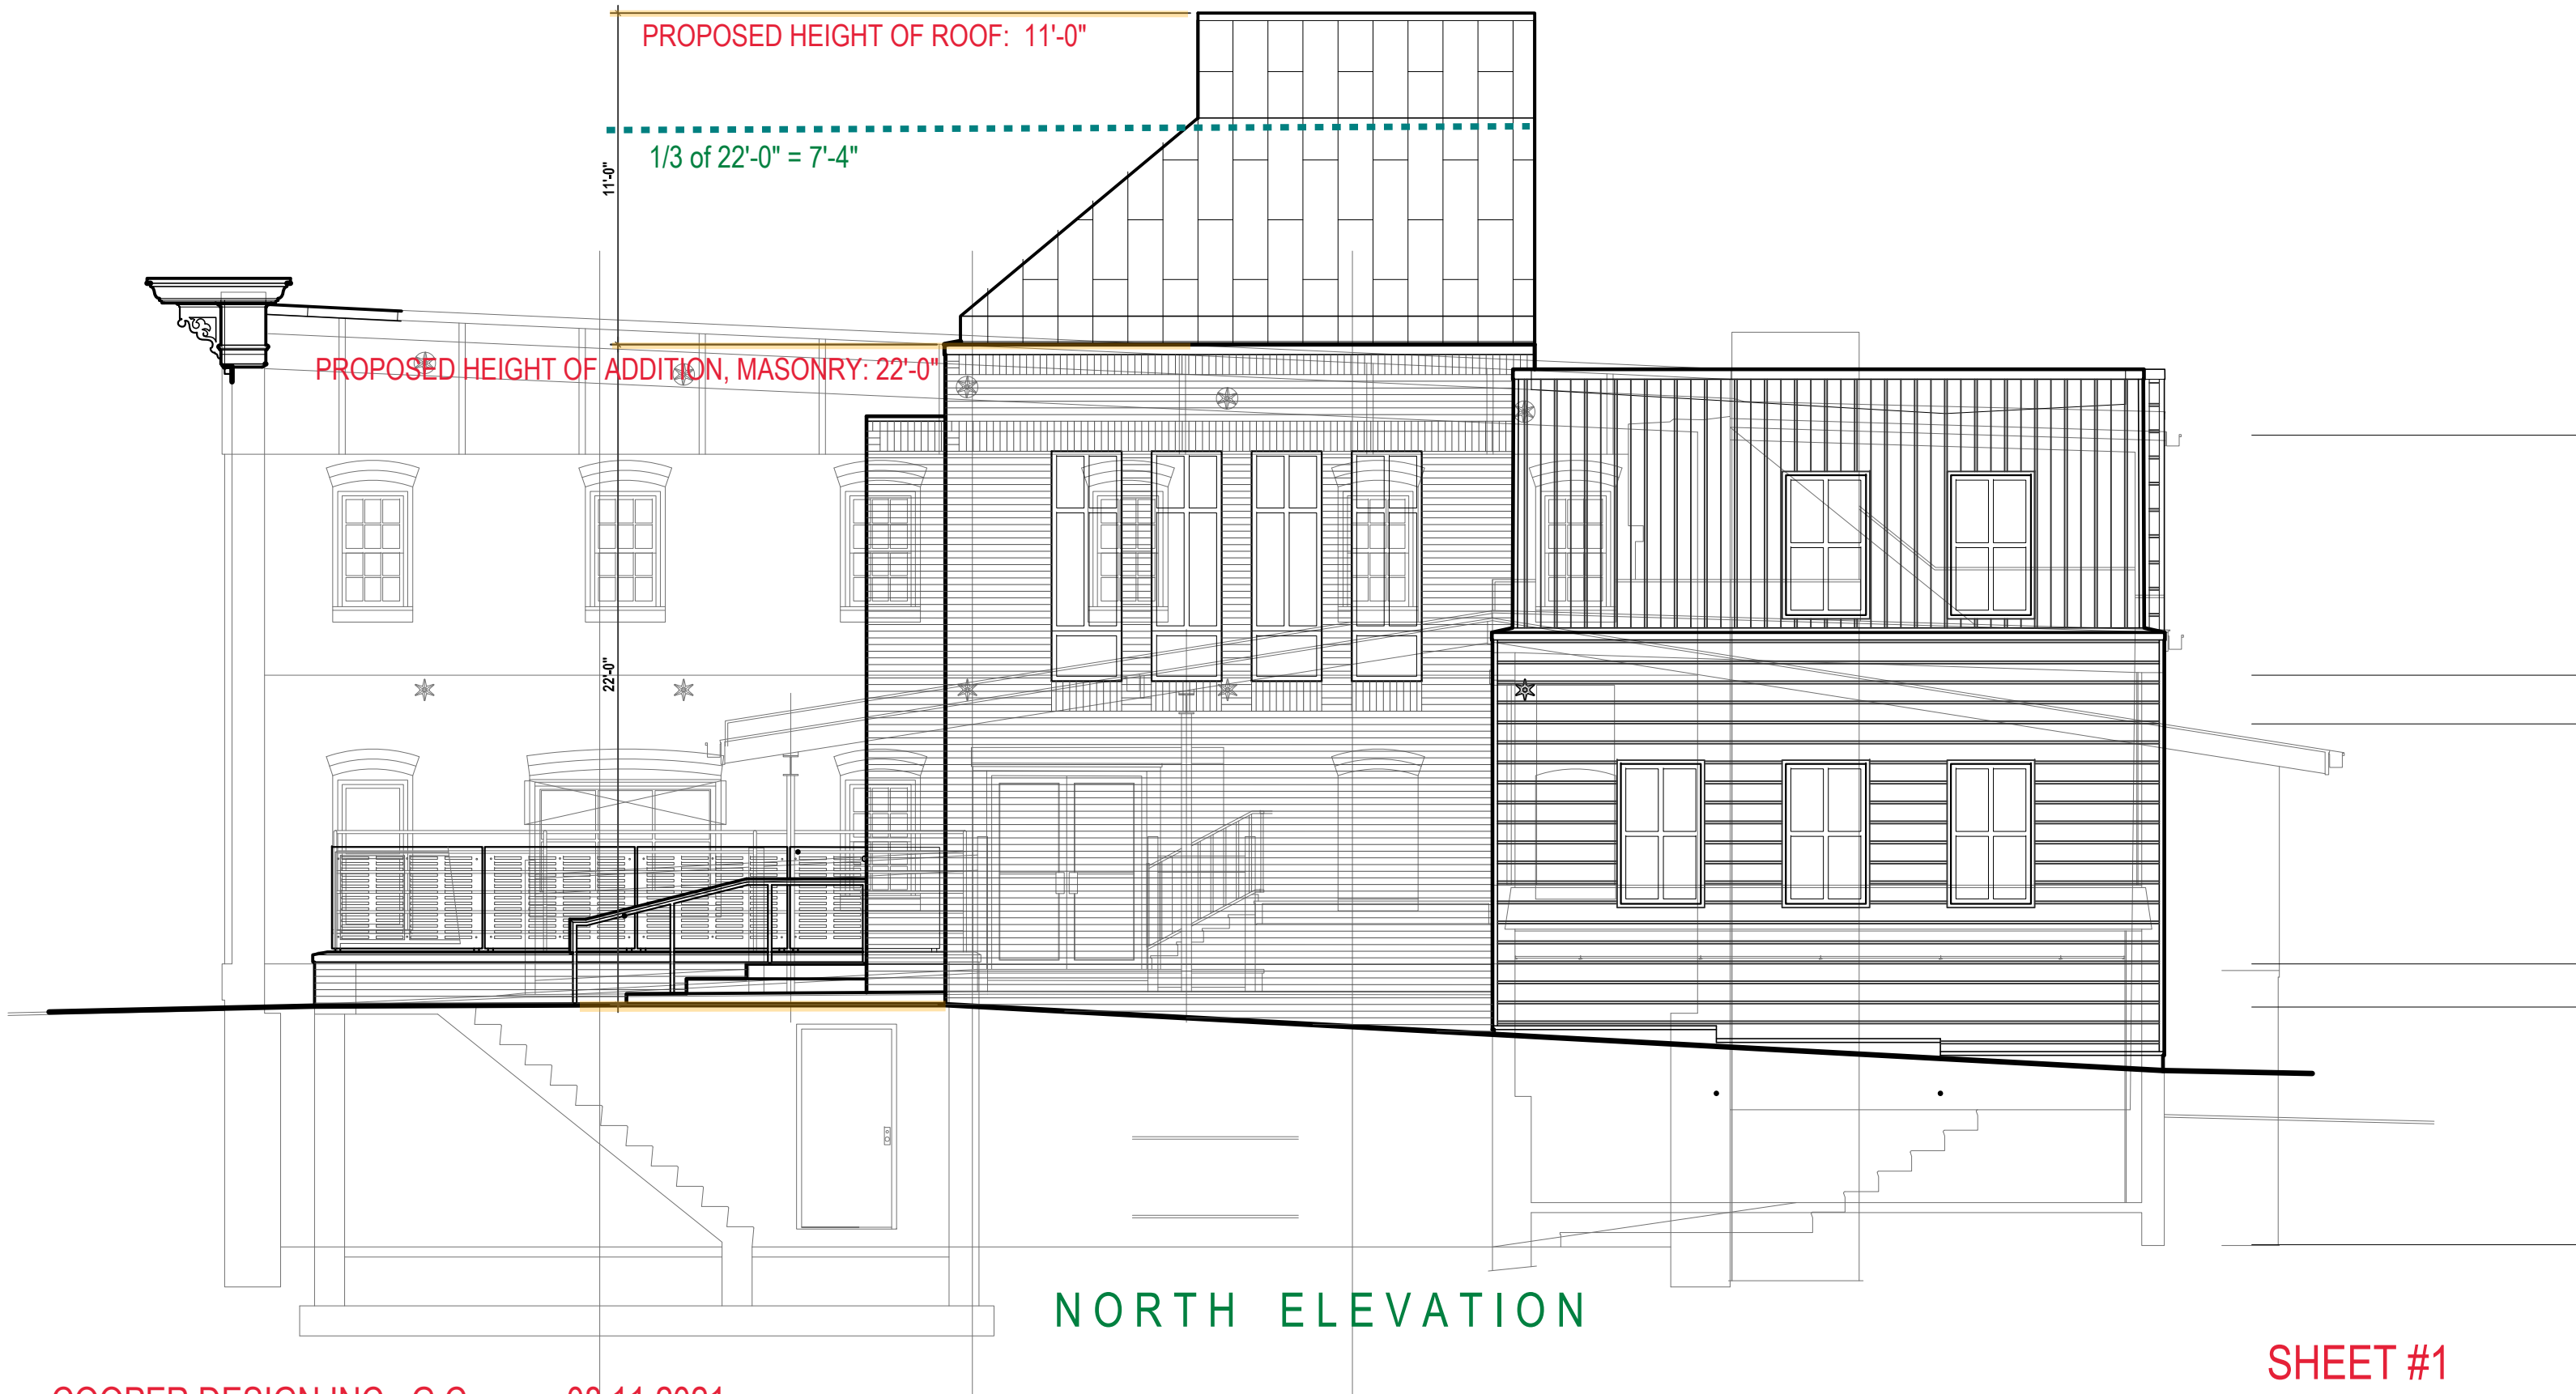

PROPOSED STAIR/LOBBY ADDITION BUILDING HEIGHTS

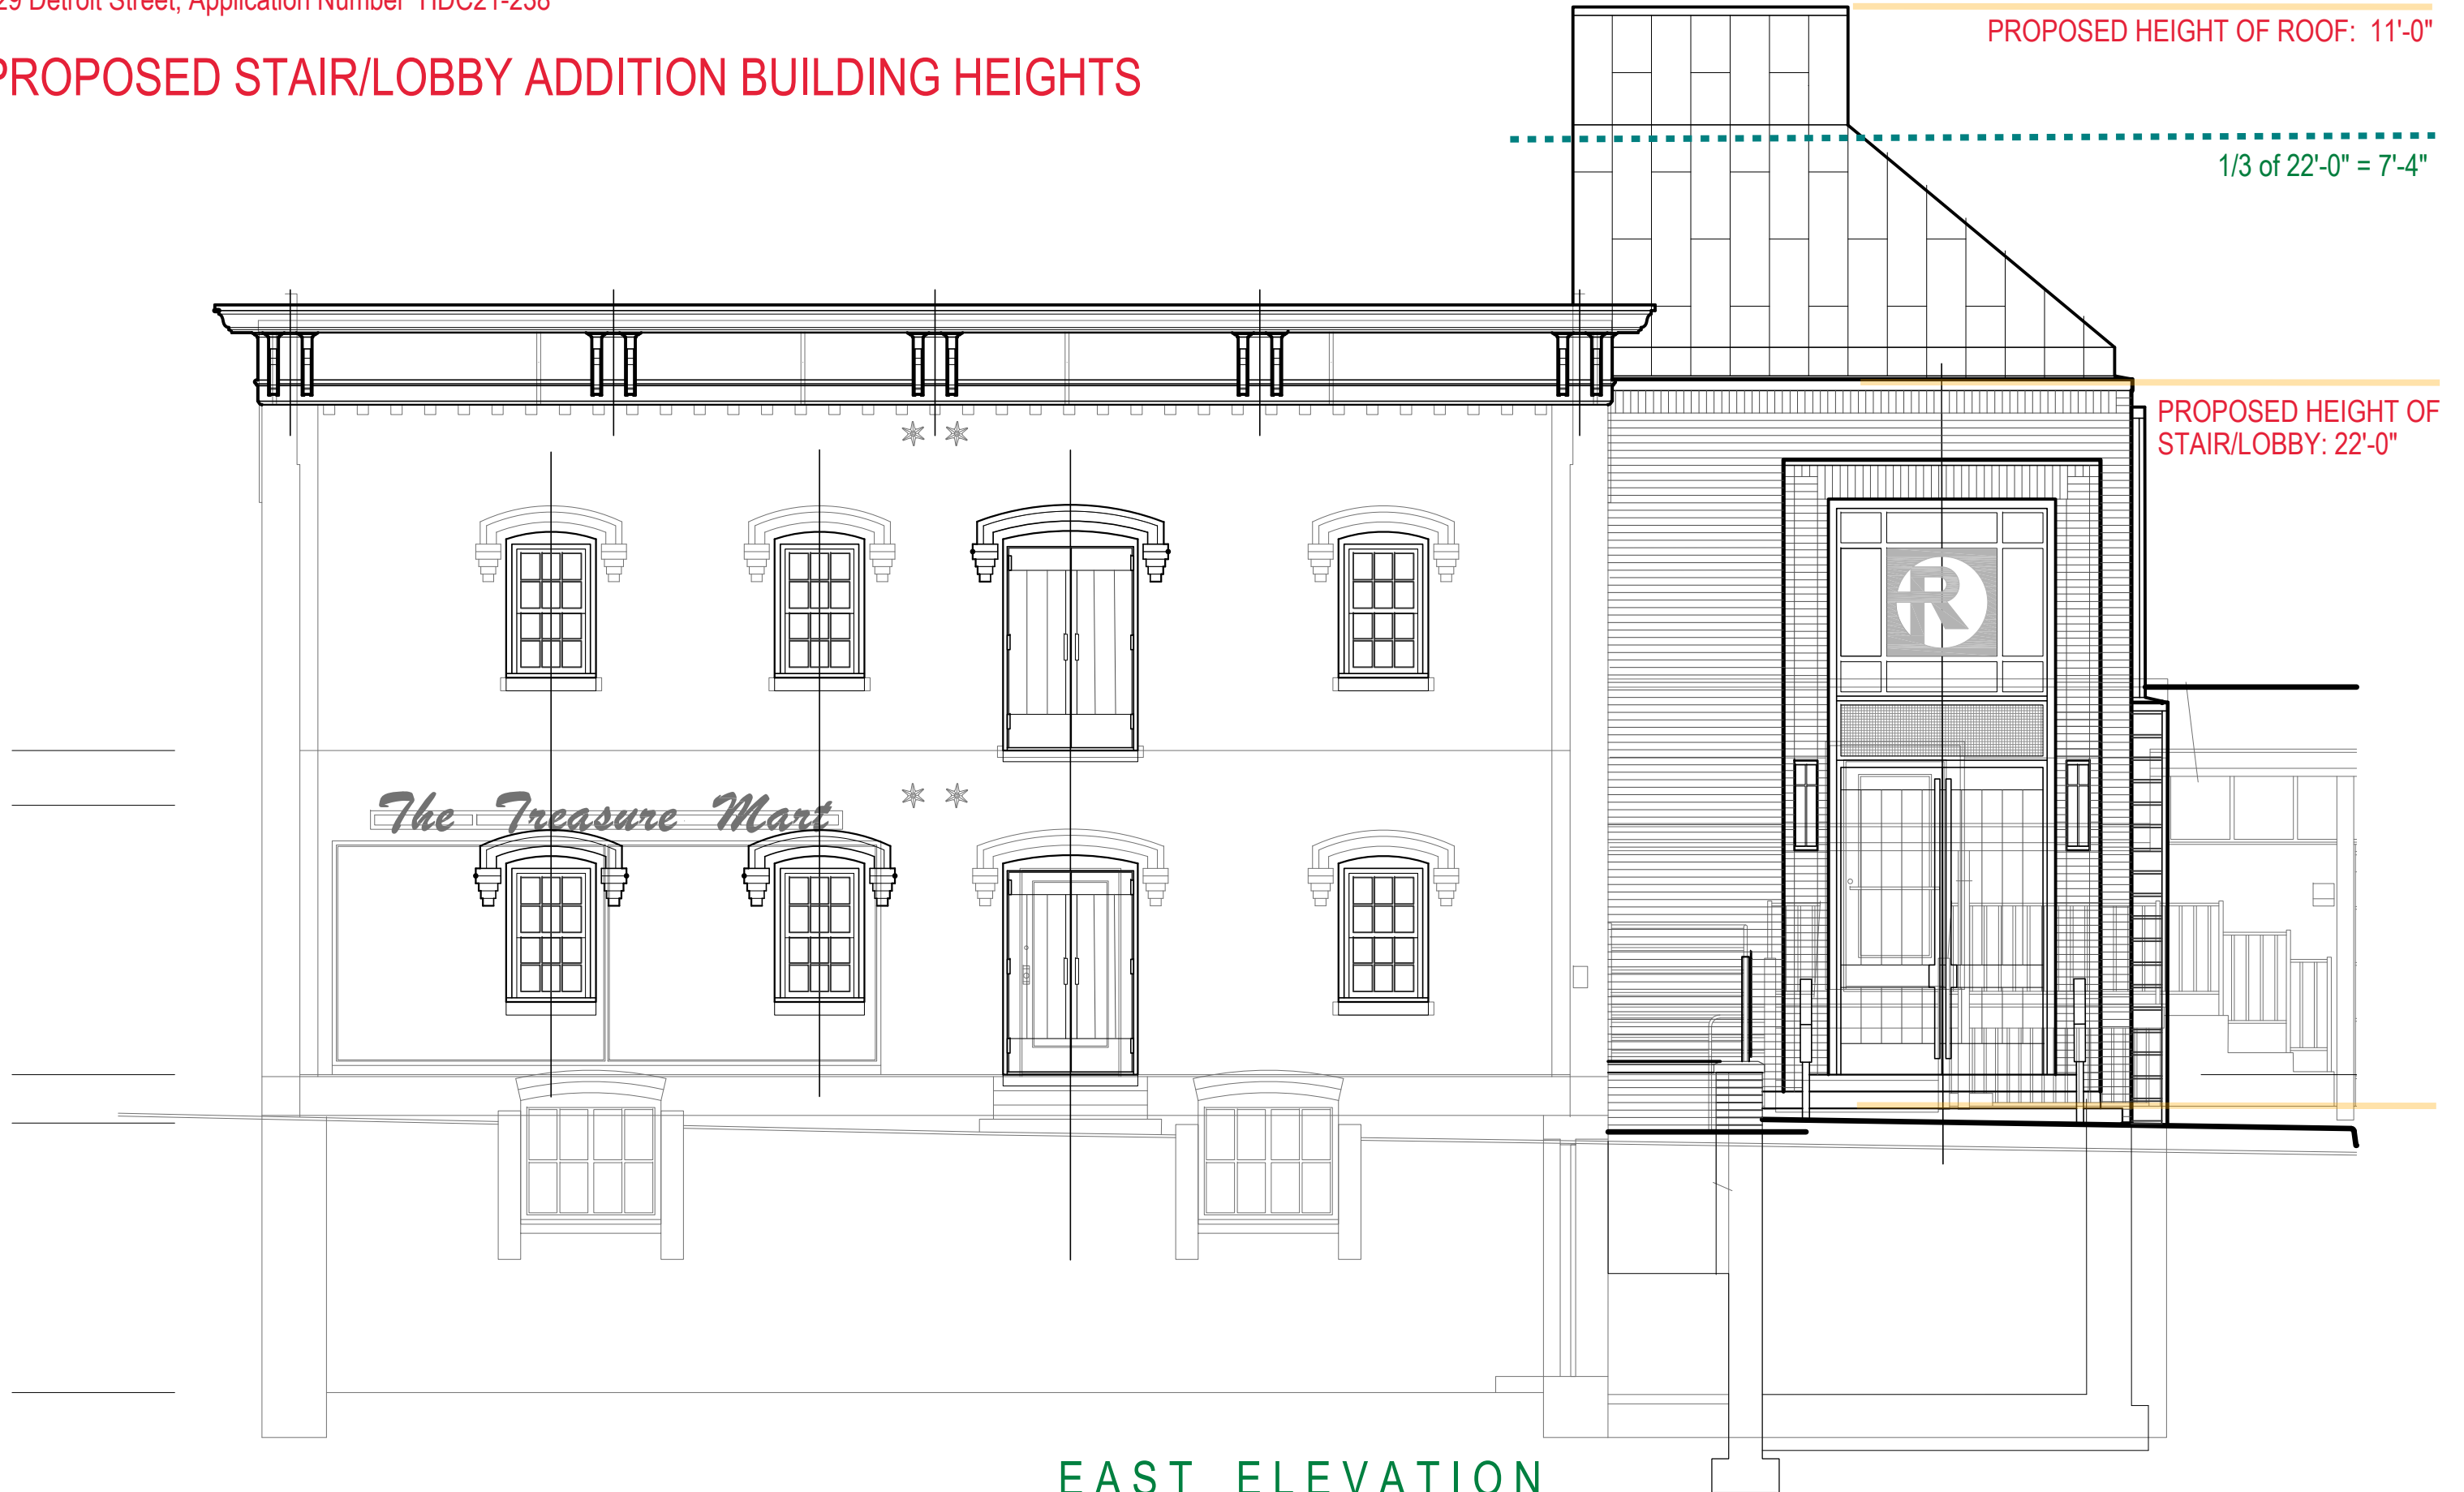

EAST ELEVATION