


T:\2017038\2017038.dwg Dwg Created: 11-Dec-18 - \_o2 standard color.stb - Plot Date: 11-Dec-18

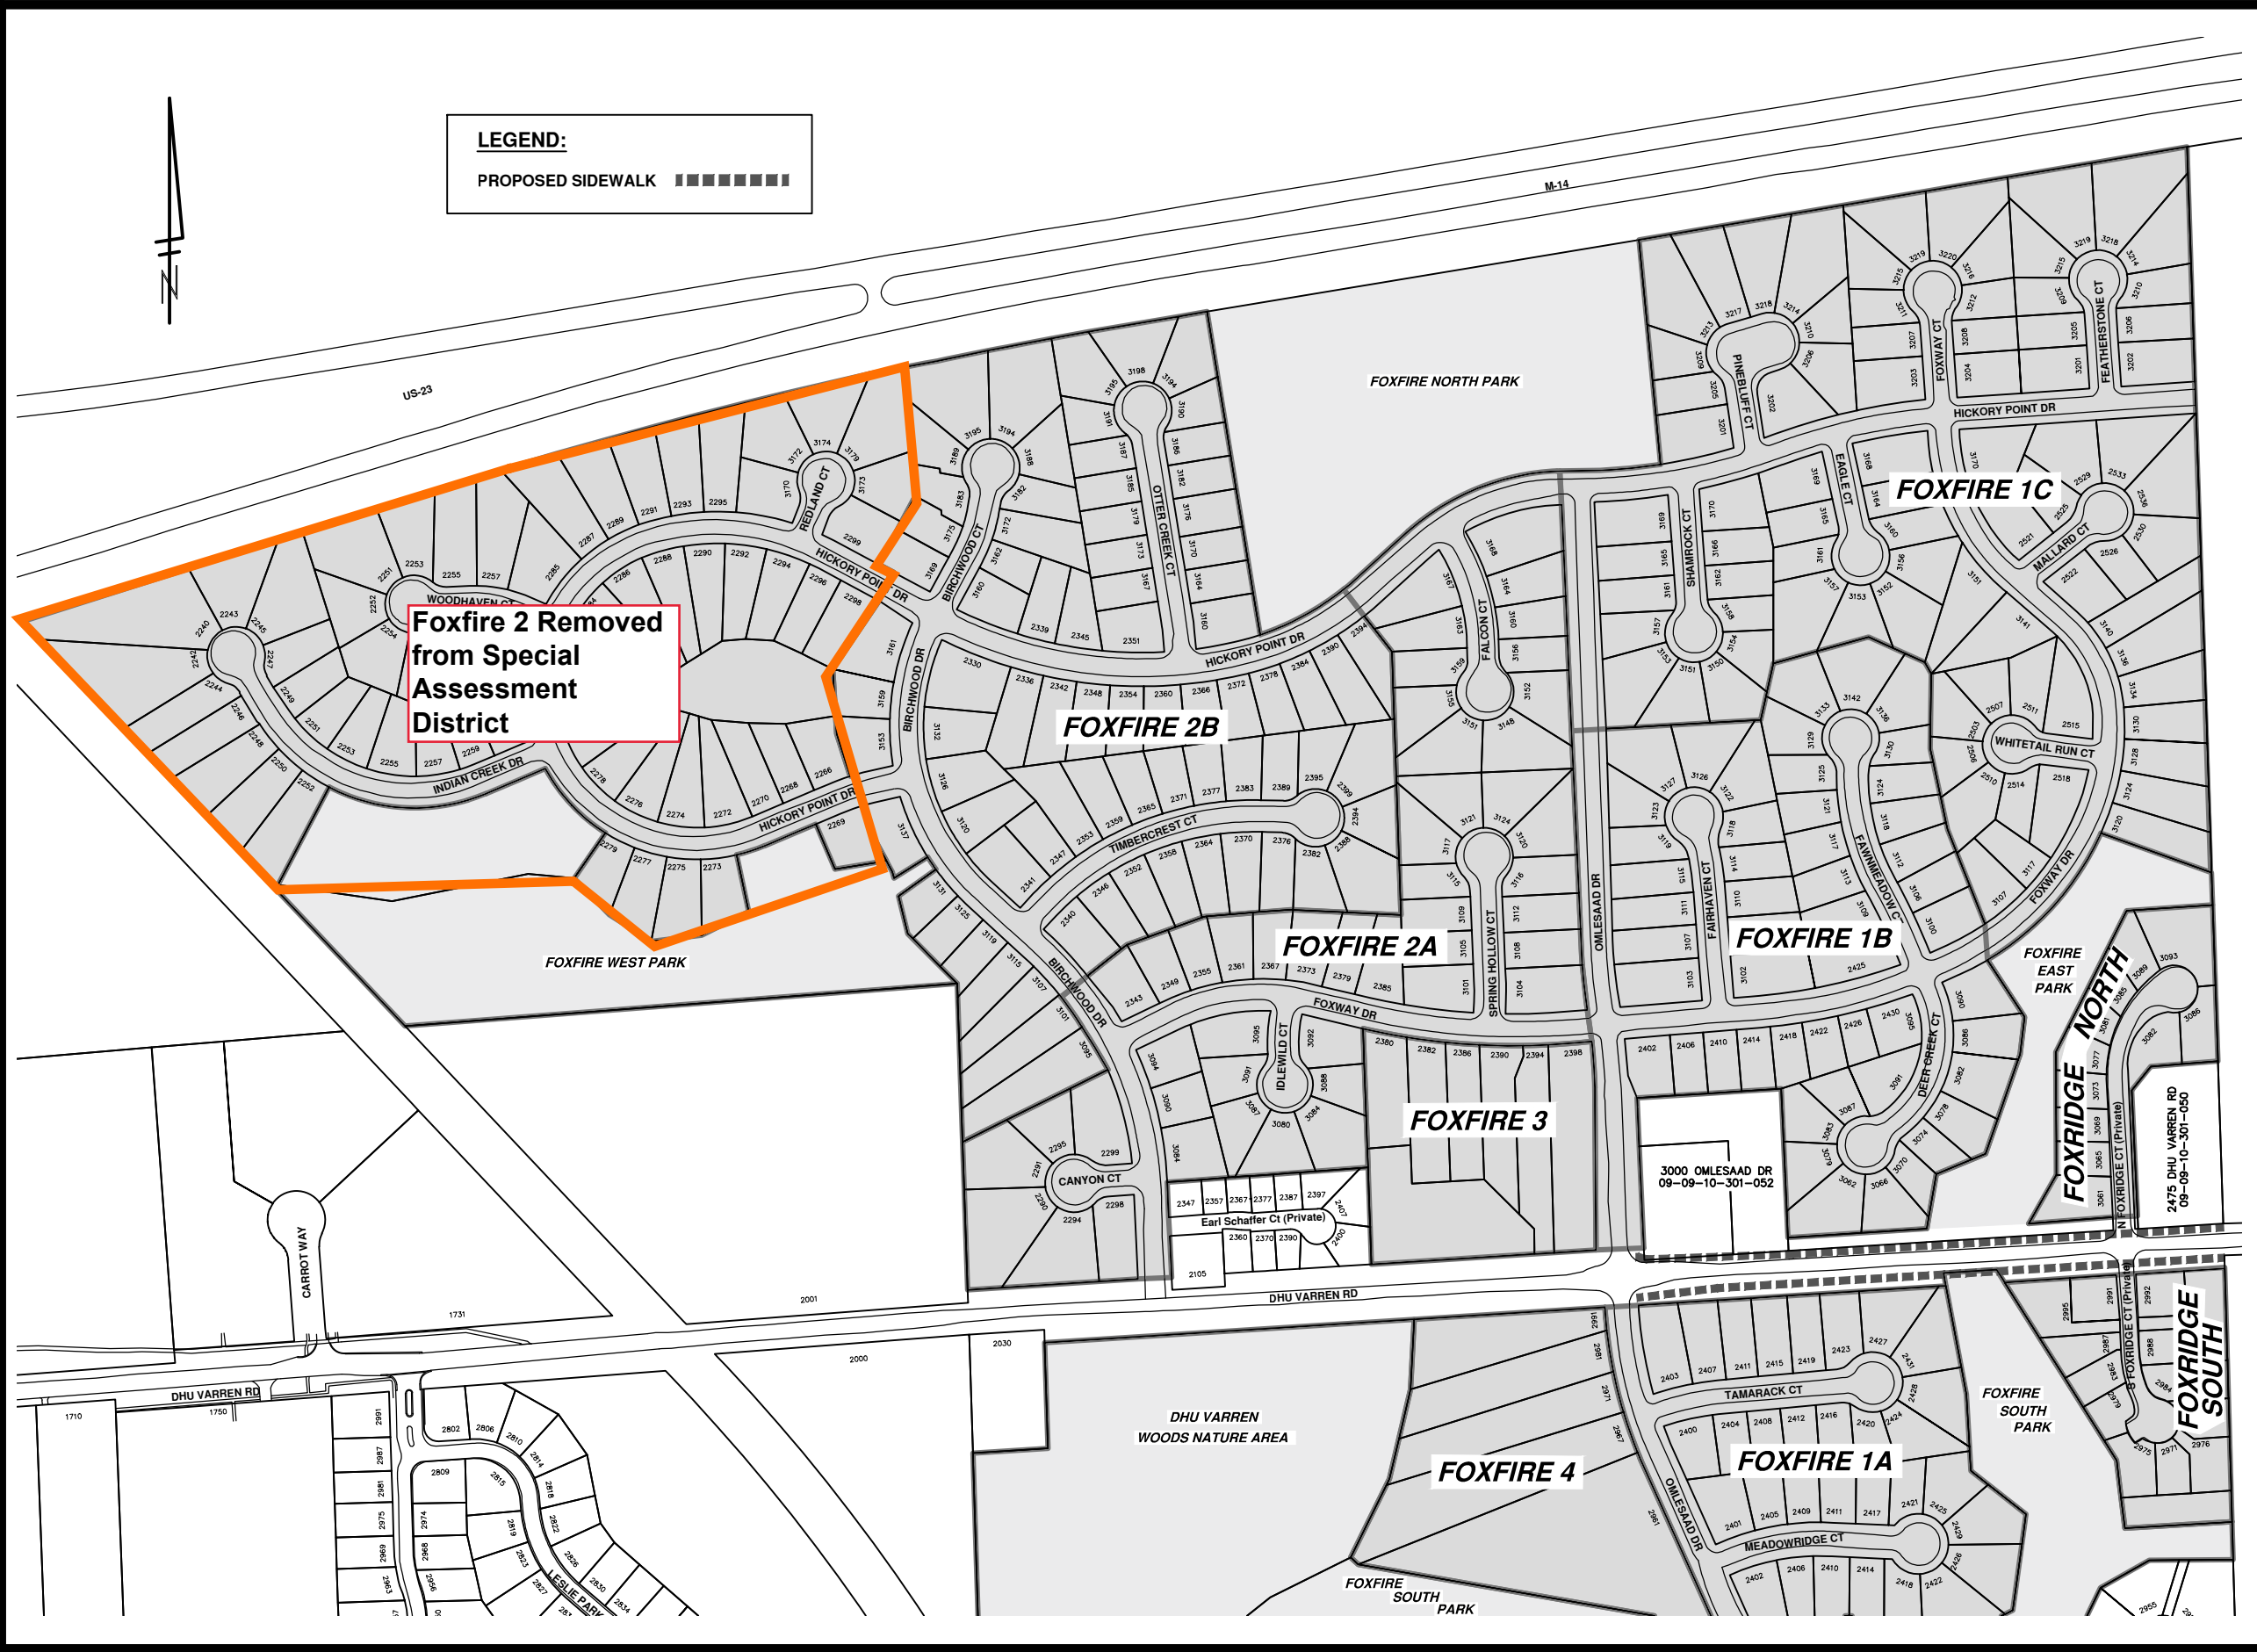


**LEGEND:**  
 PROPOSED SIDEWALK ■■■■■■■■

**Foxfire 2 Removed from Special Assessment District**

00	DATE	DRAWN BY	BY
REV. NO.	DATE	DRAWN BY	CHECKED BY
SCALE	DATE	1" = 350'	DRAWING NO. 2017038

**CITY OF ANN ARBOR**  
**PUBLIC SERVICES**  
 301 EAST HURON STREET  
 P.O. BOX 8647  
 ANN ARBOR, MI 48107-8647  
 734-794-6410  
 www.a2gov.org

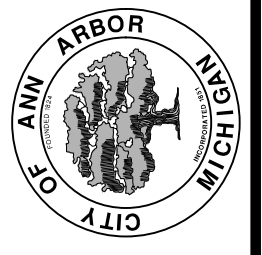

**DHU VARREN**  
**SIDEWALK GAPS**