



CITY OF ANN ARBOR - PUBLIC SERVICES - ENGINEERING
EARHART ROAD PAVEMENT MARKINGS

SCALE PLAN: 1" = 20'
DRAWING No. #####-###



CITY OF ANN ARBOR
PUBLIC SERVICES
301 EAST HURON STREET
ANN ARBOR MI 48106-0647
734.774.4410
www.a2gov.org

| REV. | DESCRIPTION | DATE | BY | CHECKED |
|------|-------------------------------------|------|----|---------|
| 00 | COPY TO NEXT LINE AND EDIT THE TEXT | | | |






| REV. | DESCRIPTION | DATE | BY | CHECKED |
|------|-------------------------------------|------|----|---------|
| 00 | COPY TO NEXT LINE AND EDIT THE TEXT | DATE | BY | CHECKED |
| | | | | |
| | | | | |



R:\20180000_Glazier-Earhardt\Plan_Production\Glazier-Earhardt_PSmrk.dwg Dwg Created: 15-May-19 - _o2_standard bw.stb - Plot Date: 15-May-19

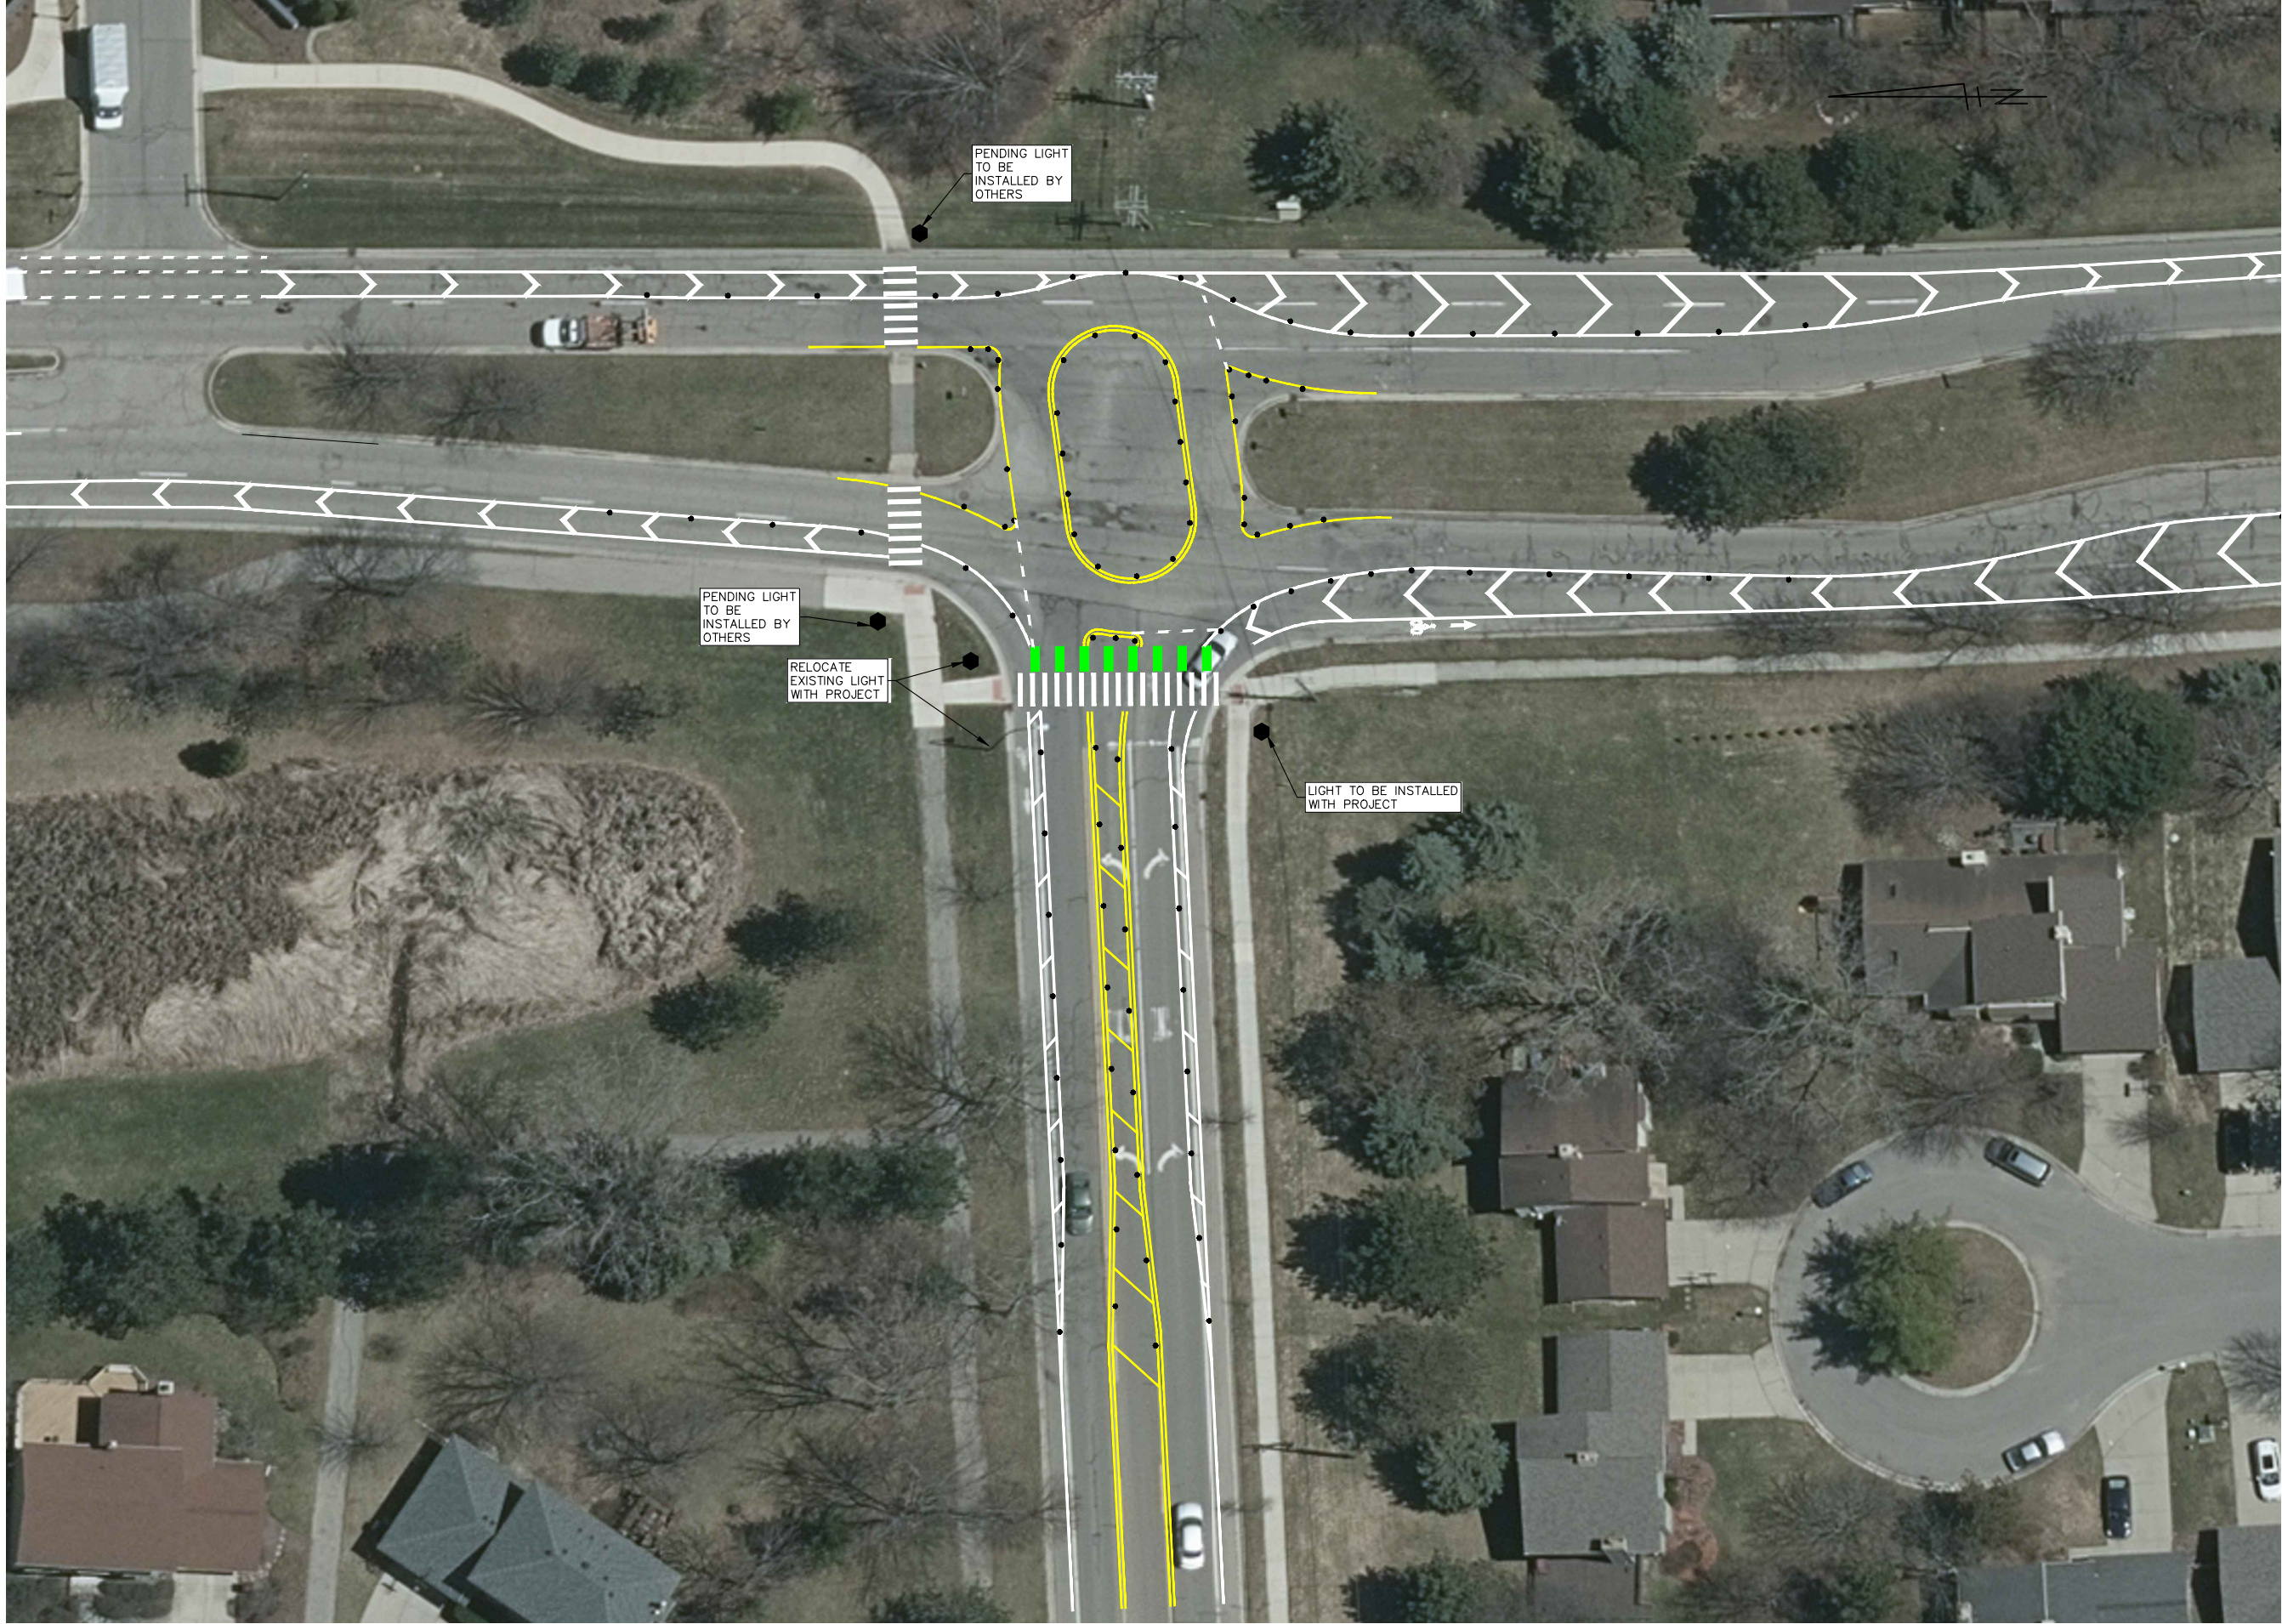

SHEET No.
3 OF 6

CITY OF ANN ARBOR - PUBLIC SERVICES - ENGINEERING
EARHART ROAD PAVEMENT MARKINGS


SCALE PLAN: 1" = 20'
 DRAWING No. #####-###
 #####-#####-#####



CITY OF ANN ARBOR
 PUBLIC SERVICES
 301 EAST HURON STREET
 ANN ARBOR, MI 48107-8647
 ANN ARBOR, MI 48107-8647
 www.a2gov.org

| REV. | DESCRIPTION | DATE | BY | CHECKED |
|------|-------------------------------------|------|----|---------|
| 00 | COPY TO NEXT LINE AND EDIT THE TEXT | | | |



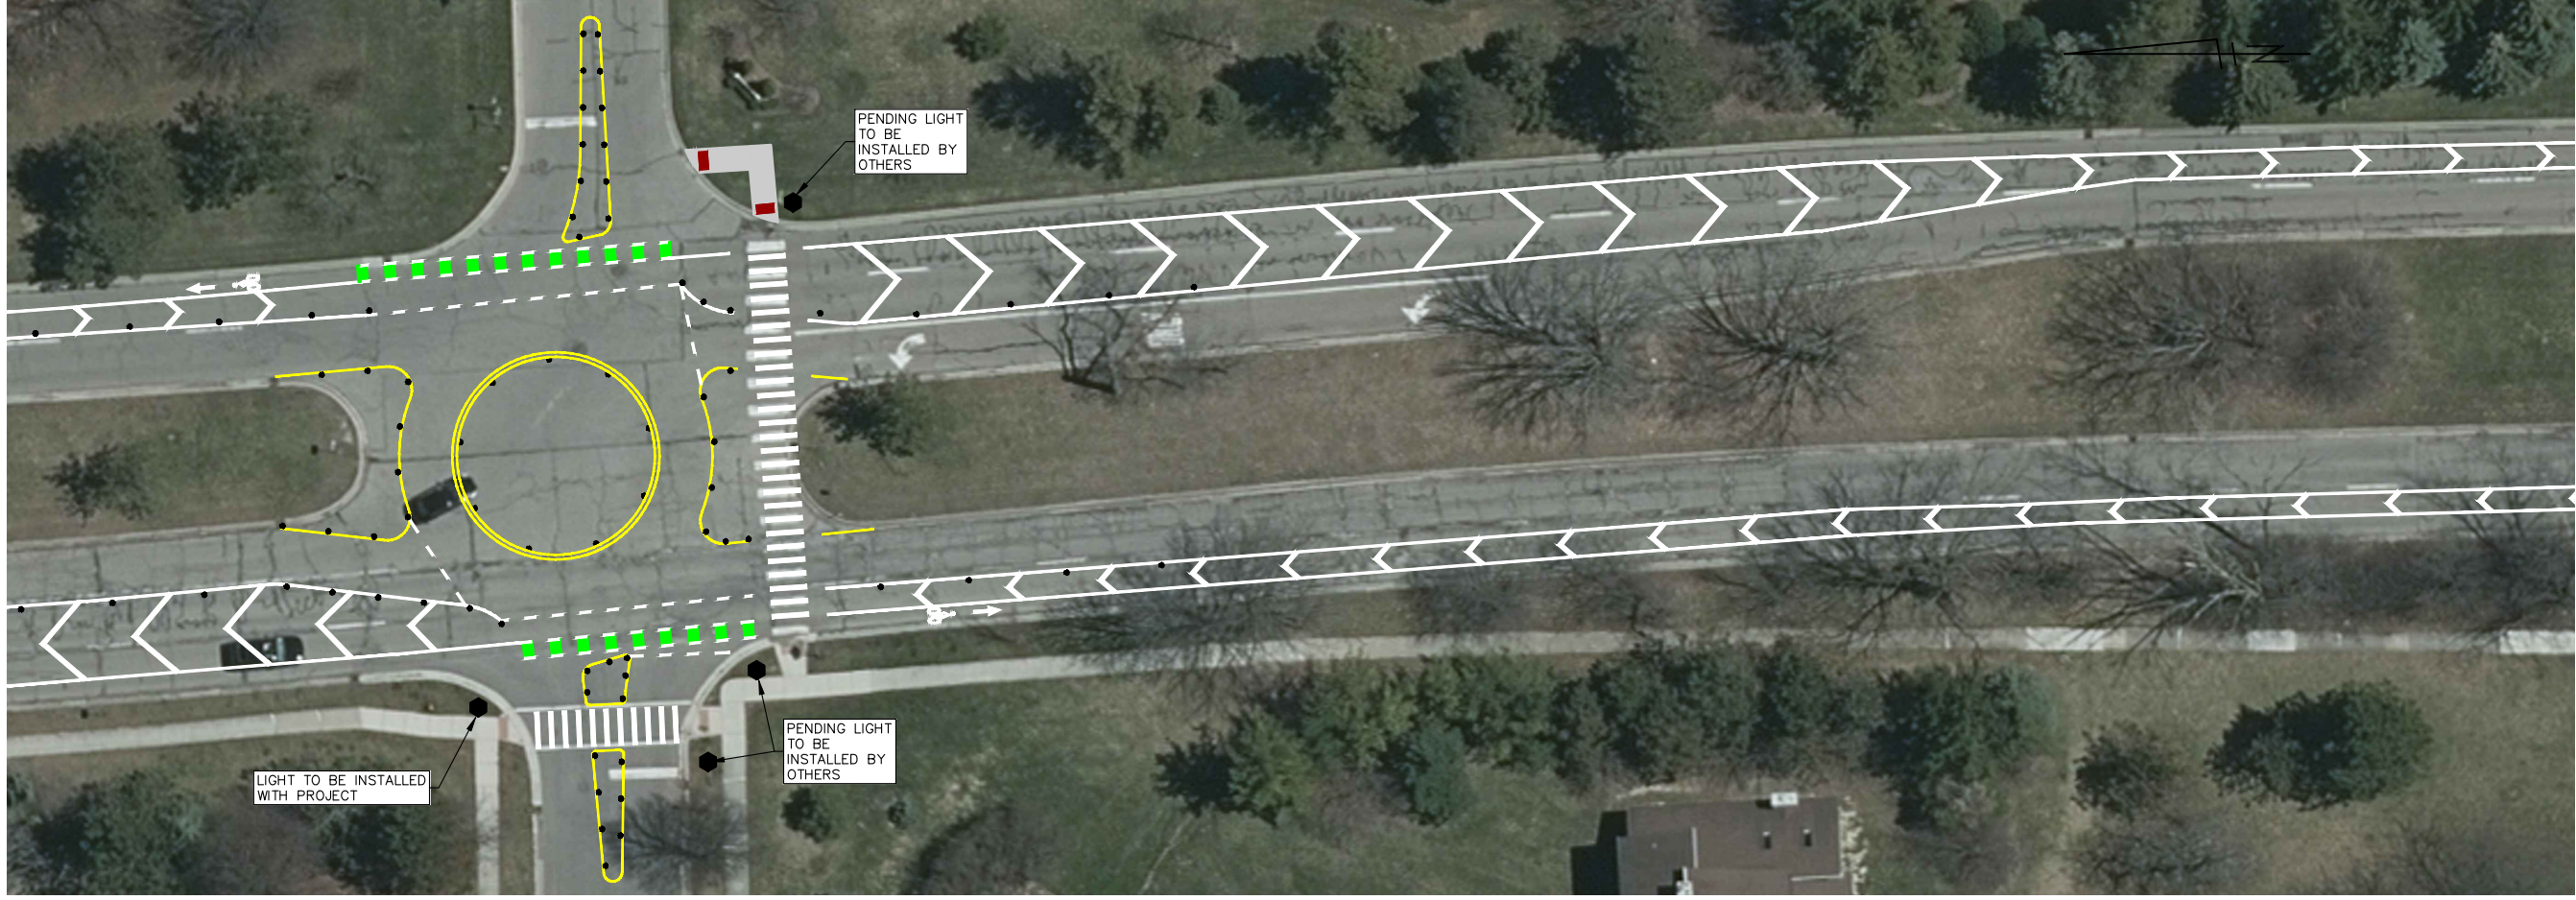

| REV. | DESCRIPTION | DATE | BY | CHECKED |
|------|-------------------------------------|------|----|---------|
| 00 | COPY TO NEXT LINE AND EDIT THE TEXT | DATE | BY | CHECKED |





| REV. | DESCRIPTION | DATE | BY | CHECKED |
|------|-------------------------------------|------|----|---------|
| 00 | COPY TO NEXT LINE AND EDIT THE TEXT | DATE | BY | CHECKED |



CITY OF ANN ARBOR - PUBLIC SERVICES - ENGINEERING
EARHART ROAD PAVEMENT MARKINGS

SCALE PLAN: #####
DRAWING No. #####-###

#####



CITY OF ANN ARBOR
PUBLIC SERVICES
301 EAST HURON STREET
ANN ARBOR MI 48106-0647
www.a2gov.org

| REV. | DESCRIPTION | DATE | BY | CHECKED |
|------|-------------------------------------|------|----|---------|
| 00 | COPY TO NEXT LINE AND EDIT THE TEXT | | | |

