


applied pavement TECHNOLOGY
 115 W. Main Street, Suite 400
 Urbana, IL 61801
 Tel: (217) 398-3977
 Fax: (217) 398-4027

AGENCY: Michigan Department of Transportation
 Office of Aeronautics
 Ann Arbor, MI

LOCATION: Ann Arbor Municipal Airport
 Ann Arbor, MI

PAGE TITLE: 2014 PAVEMENT CONDITION INDEX MAP

PROJECT DATE: SEP. 2013	CREATION DATE: SEP. 2013	PROJECT MANAGER: KMP	JOB NUMBER: 13-054-AM01
DRAWING SCALE: 1" = 300'	LAST MODIFIED DATE: DEC. 2014	REVISED BY: ABF	DRAWN BY: TMM
FILENAME: Ann Arbor Municipal.dwg	LAYOUT NAME/NUMBER: PCI	FIGURE: 8	

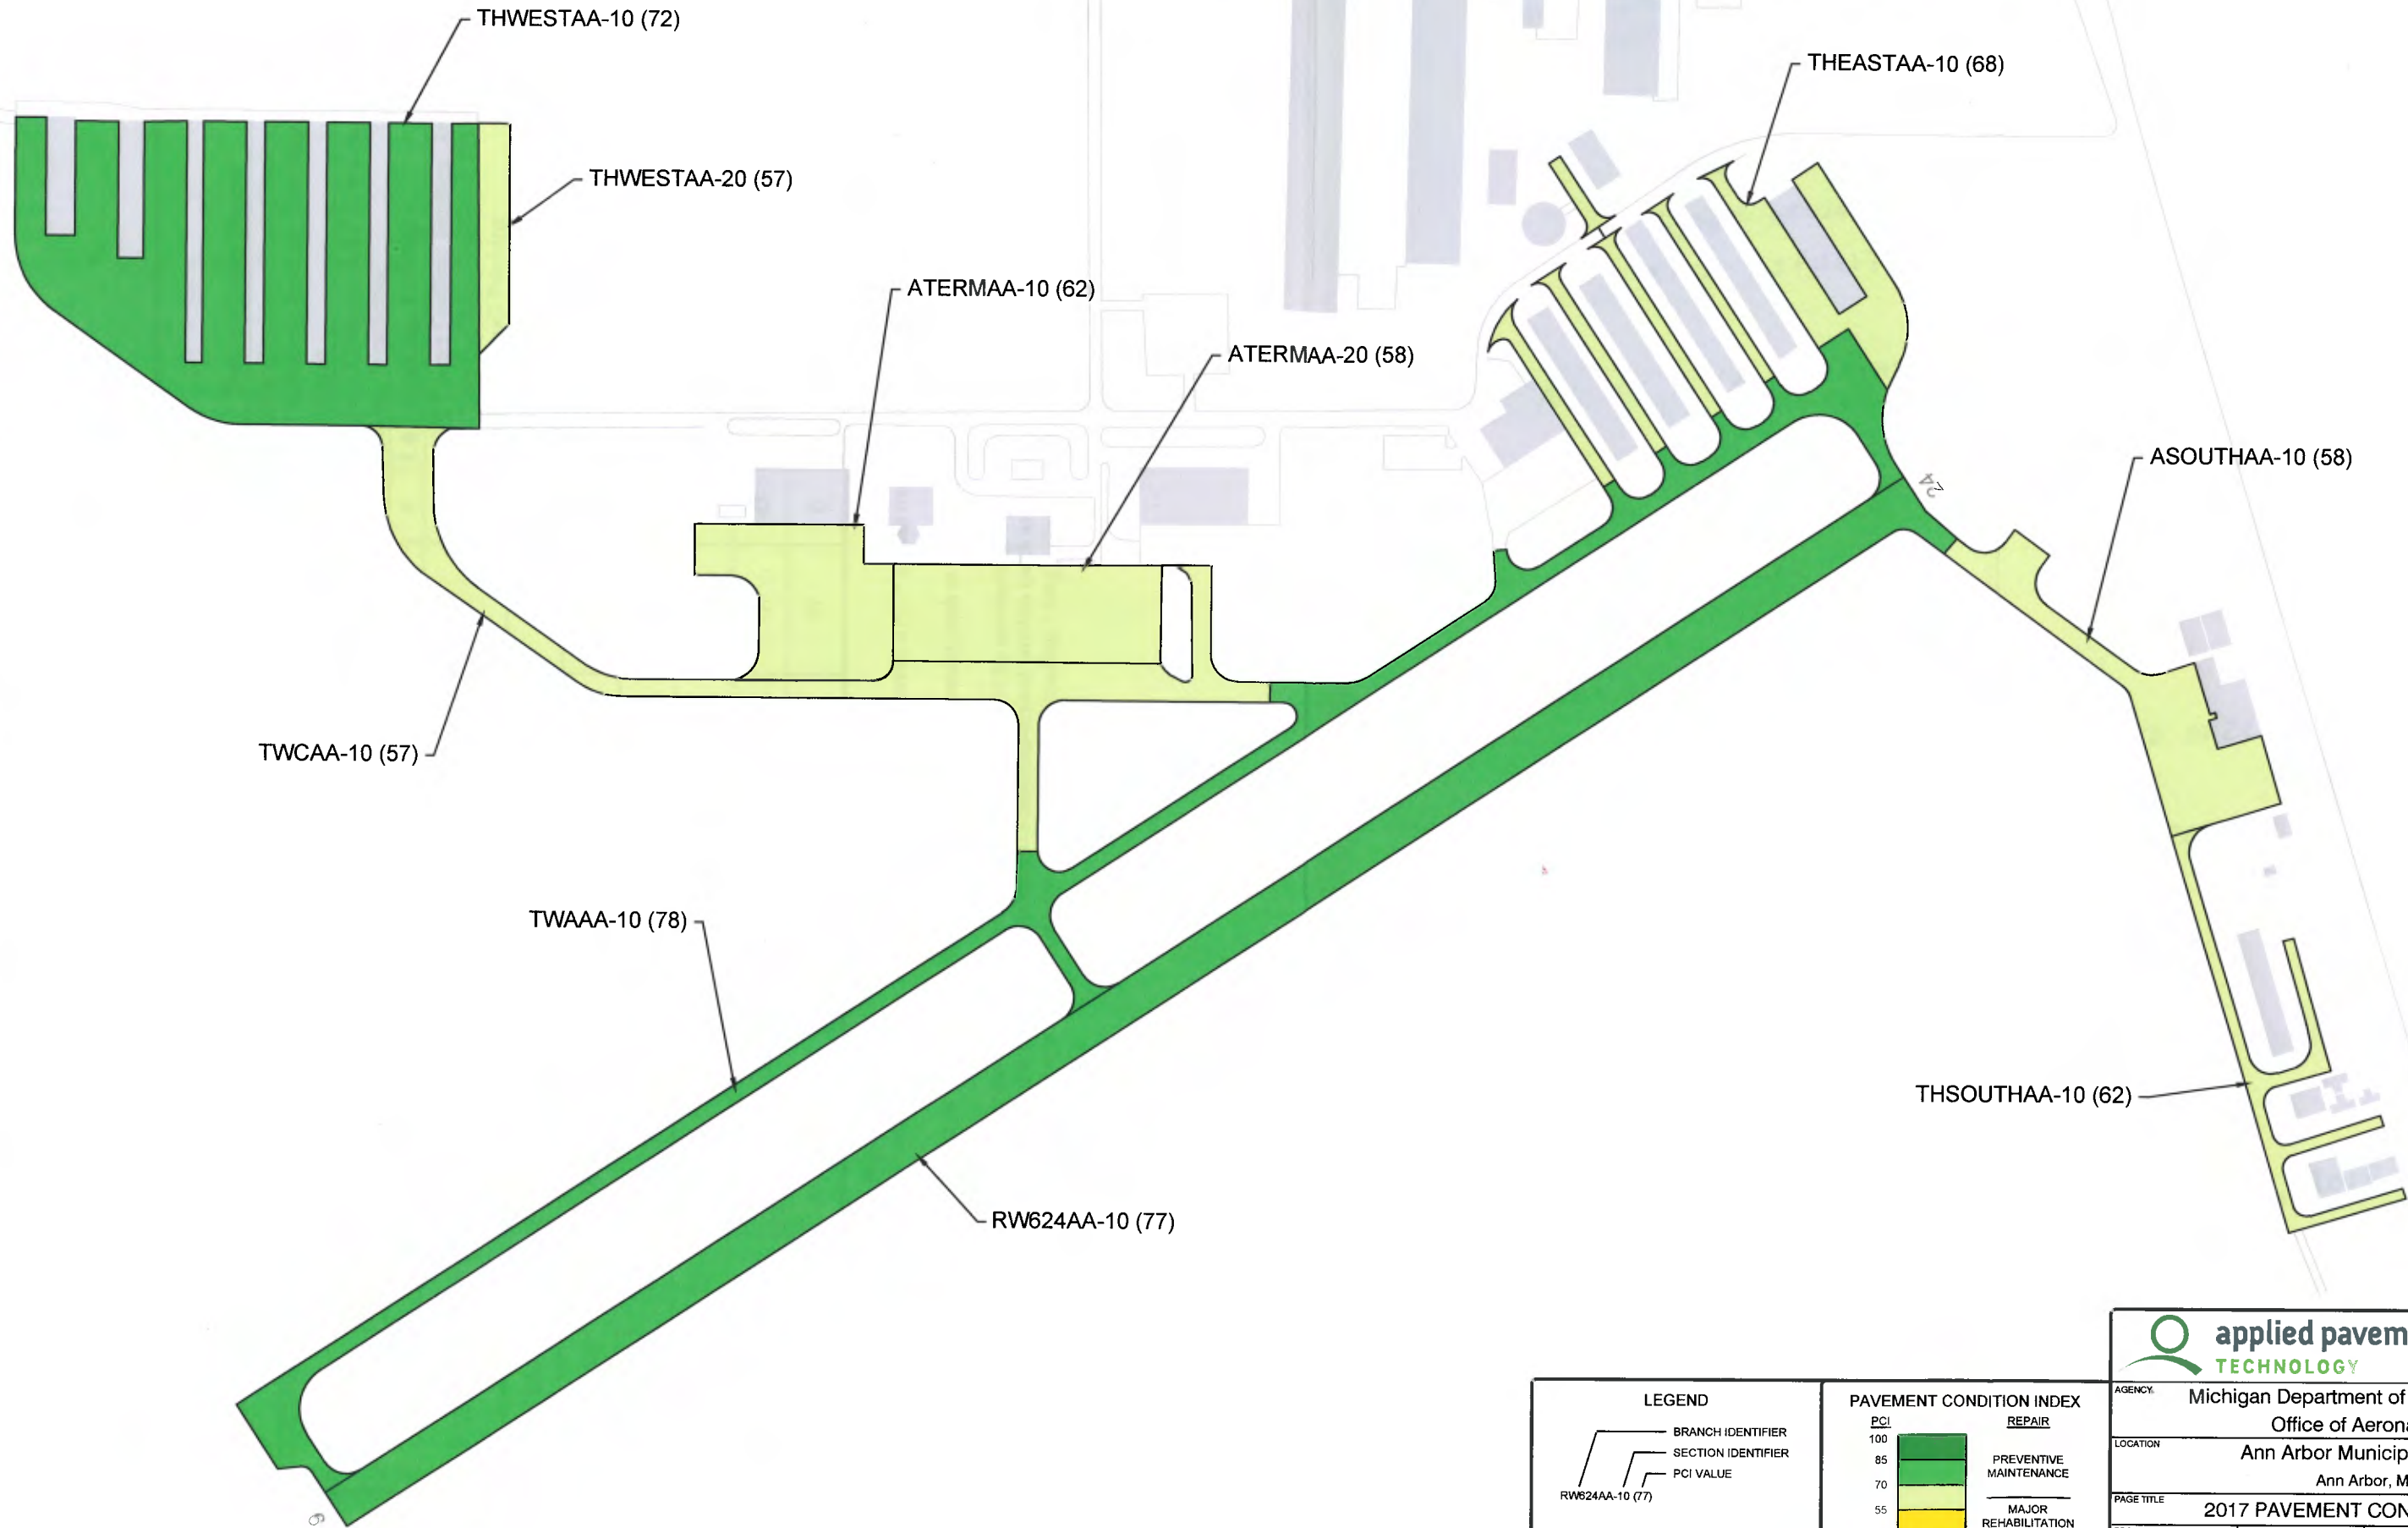

THWESTAA-10 (72)

THWESTAA-20 (57)

ATERMAA-10 (62)

ATERMAA-20 (58)

THEASTAA-10 (68)



ASOUTHAA-10 (58)

TWCAA-10 (57)

TWAAA-10 (78)

RW624AA-10 (77)

THSOUTHAA-10 (62)

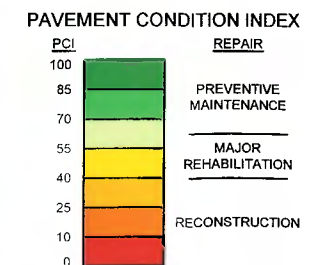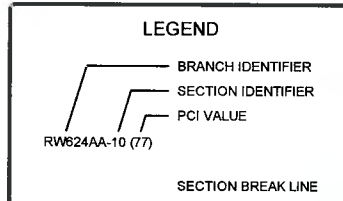

AGENCY: Michigan Department of Transportation Office of Aeronautics			
LOCATION: Ann Arbor Municipal Airport Ann Arbor, MI			
PAGE TITLE: 2017 PAVEMENT CONDITION MAP			
PROJECT DATE: NOV. 2016	CREATION DATE: DEC. 2017	PROJECT MANAGER: KMP	JOB NUMBER: 16-093-AM01
DRAWING SCALE: 1" = 300'	LAST MODIFIED DATE: DEC. 2017	REVISED BY: MDK	DRAWN BY: MDK
FILENAME: Ann Arbor.dwg		LAYOUT NAME/NUMBER: PCI	FIGURE: 8

115 W. Main Street, Suite 400
 Urbana, IL 61801
 Tel: (217) 398-9977
 Fax: (217) 398-4027