





CITY OF ANN ARBOR ENGINEERING

HURON RIVER DRIVE CULVERT REPLACEMENT

BID No. RFP No. 24-20, FILE No. 2023-008

SHEET LIST TABLE	
SHEET NUMBER	SHEET TITLE
1	COVER SHEET
2	LEGEND
3-5	DETAILS AND SECTIONS
6	MAINTENANCE OF TRAFFIC AND DETOUR PLAN
7	REMOVALS
8	CONSTRUCTION
9	WATER MAIN RELOCATION

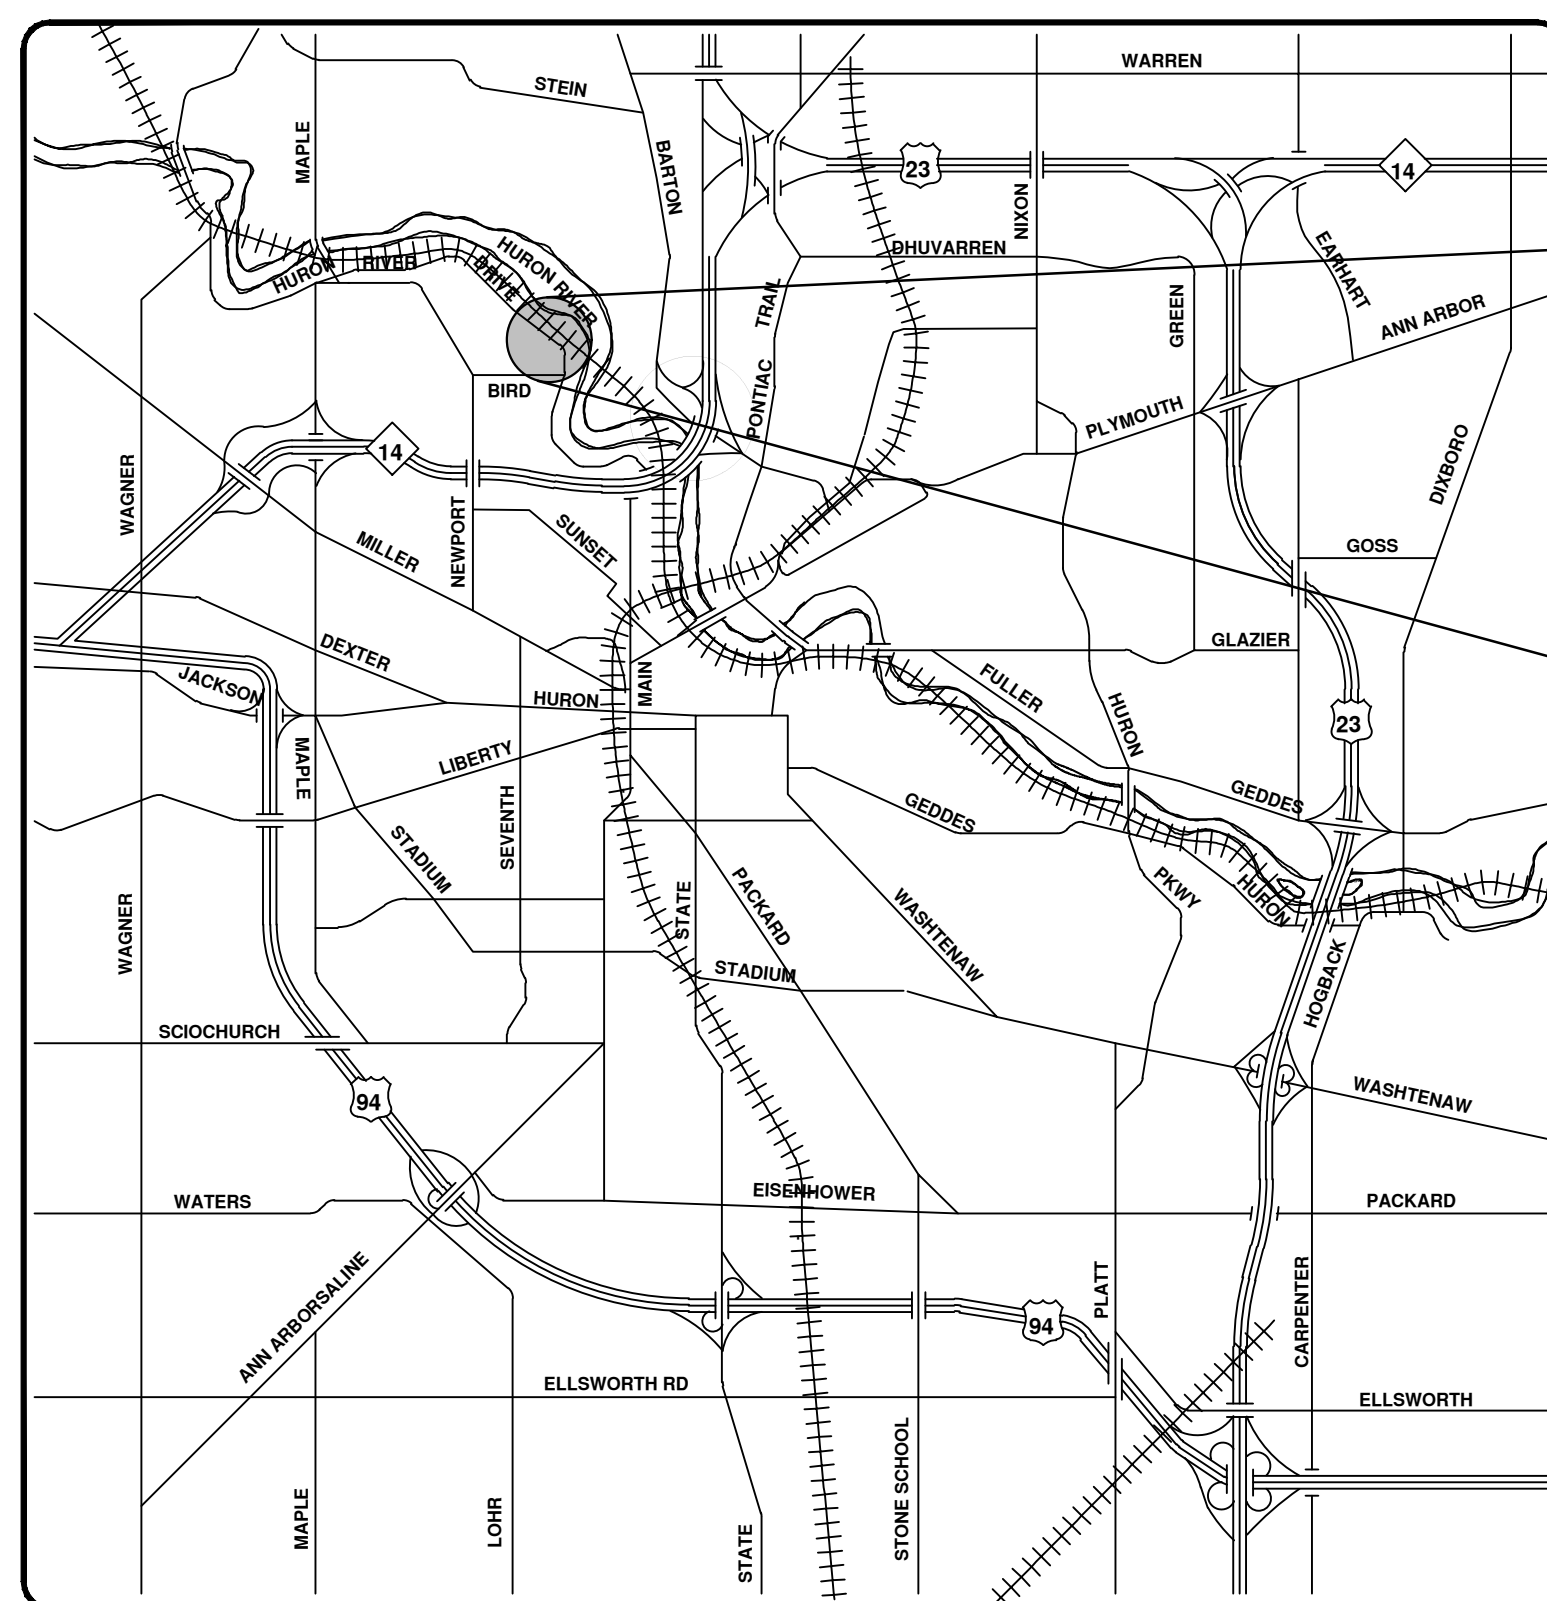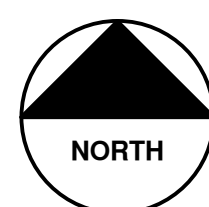

VICINITY MAP

NOTES

FOR PROTECTION OF UNDERGROUND UTILITIES AND IN CONFORMANCE WITH PUBLIC ACT 174 OF 2013, THE CONTRACTOR SHALL CALL 811 OR 1-800-482-7171 A MINIMUM OF THREE FULL WORKING DAYS, EXCLUDING SATURDAYS, SUNDAYS, AND HOLIDAYS, PRIOR TO BEGINNING EACH EXCAVATION IN AREAS WHERE PUBLIC UTILITIES HAVE NOT BEEN PREVIOUSLY LOCATED. MEMBERS WILL THUS BE ROUTINELY NOTIFIED. THIS DOES NOT RELIEVE THE CONTRACTOR OF THE RESPONSIBILITY OF NOTIFYING UTILITY OWNERS WHO MAY NOT BE A PART OF THE "MISS DIG" ALERT SYSTEM.

THE UNDERGROUND LOCATIONS SHOWN FOR NATURAL GAS, TELEPHONE, ELECTRICAL POWER, CABLE TV AND FIBER OPTIC LINES ARE APPROXIMATE. THE CITY OF ANN ARBOR ASSUMES NO RESPONSIBILITY FOR THEIR ACCURATE REPRESENTATION IN THIS DRAWING. MISS DIG MUST BE CONTACTED PRIOR TO CONSTRUCTION TO LOCATE THESE UTILITIES.

THE CONSTRUCTION COVERED BY THESE PLANS SHALL CONFORM TO THE 2024 EDITION OF THE CITY OF ANN ARBOR PUBLIC SERVICES DEPARTMENT STANDARD SPECIFICATIONS, IT'S DETAILS, WHICH ARE INCLUDED BY REFERENCE, AND THIS PROJECT'S CONTRACT DOCUMENTS. THE OMISSION OF ANY CURRENT STANDARD DETAIL DOES NOT RELIEVE THE CONTRACTOR FROM THIS REQUIREMENT.



REV.	DATE	DRAWN	CHECKED
5			
4			
3			
2	5/2/2024	BHT	BHT/JVB
1	4/22/2024	NTM/JWK	NTM/JWK

CITY OF ANN ARBOR
PUBLIC SERVICES
301 EAST HURON STREET
ANN ARBOR, MI 48106-8647
www.aagov.org



CITY OF ANN ARBOR - PUBLIC SERVICES - ENGINEERING
HURON RIVER DRIVE CULVERT REPLACEMENT
COVER SHEET

SCALE: N/A
PROFILE: N/A
DRAWING No. 2023-008-1

SHEET No. 1 OF 9

PREPARED UNDER THE SUPERVISION OF

John V. Balint
JOHN V. BALINT, P.E. - MI LICENSE No. 6201054082
Hubbel, Roth, & Clark, Inc.

4/22/2024
DATE

CITY APPROVAL

NICHOLAS BAYLEY
ENGINEER
No. 6201055228

4/22/2024
DATE

NICHOLAS BAYLEY, P.E. - MI LICENSE No. 6201055228
PROJECT MANAGER