



EXHIBIT A

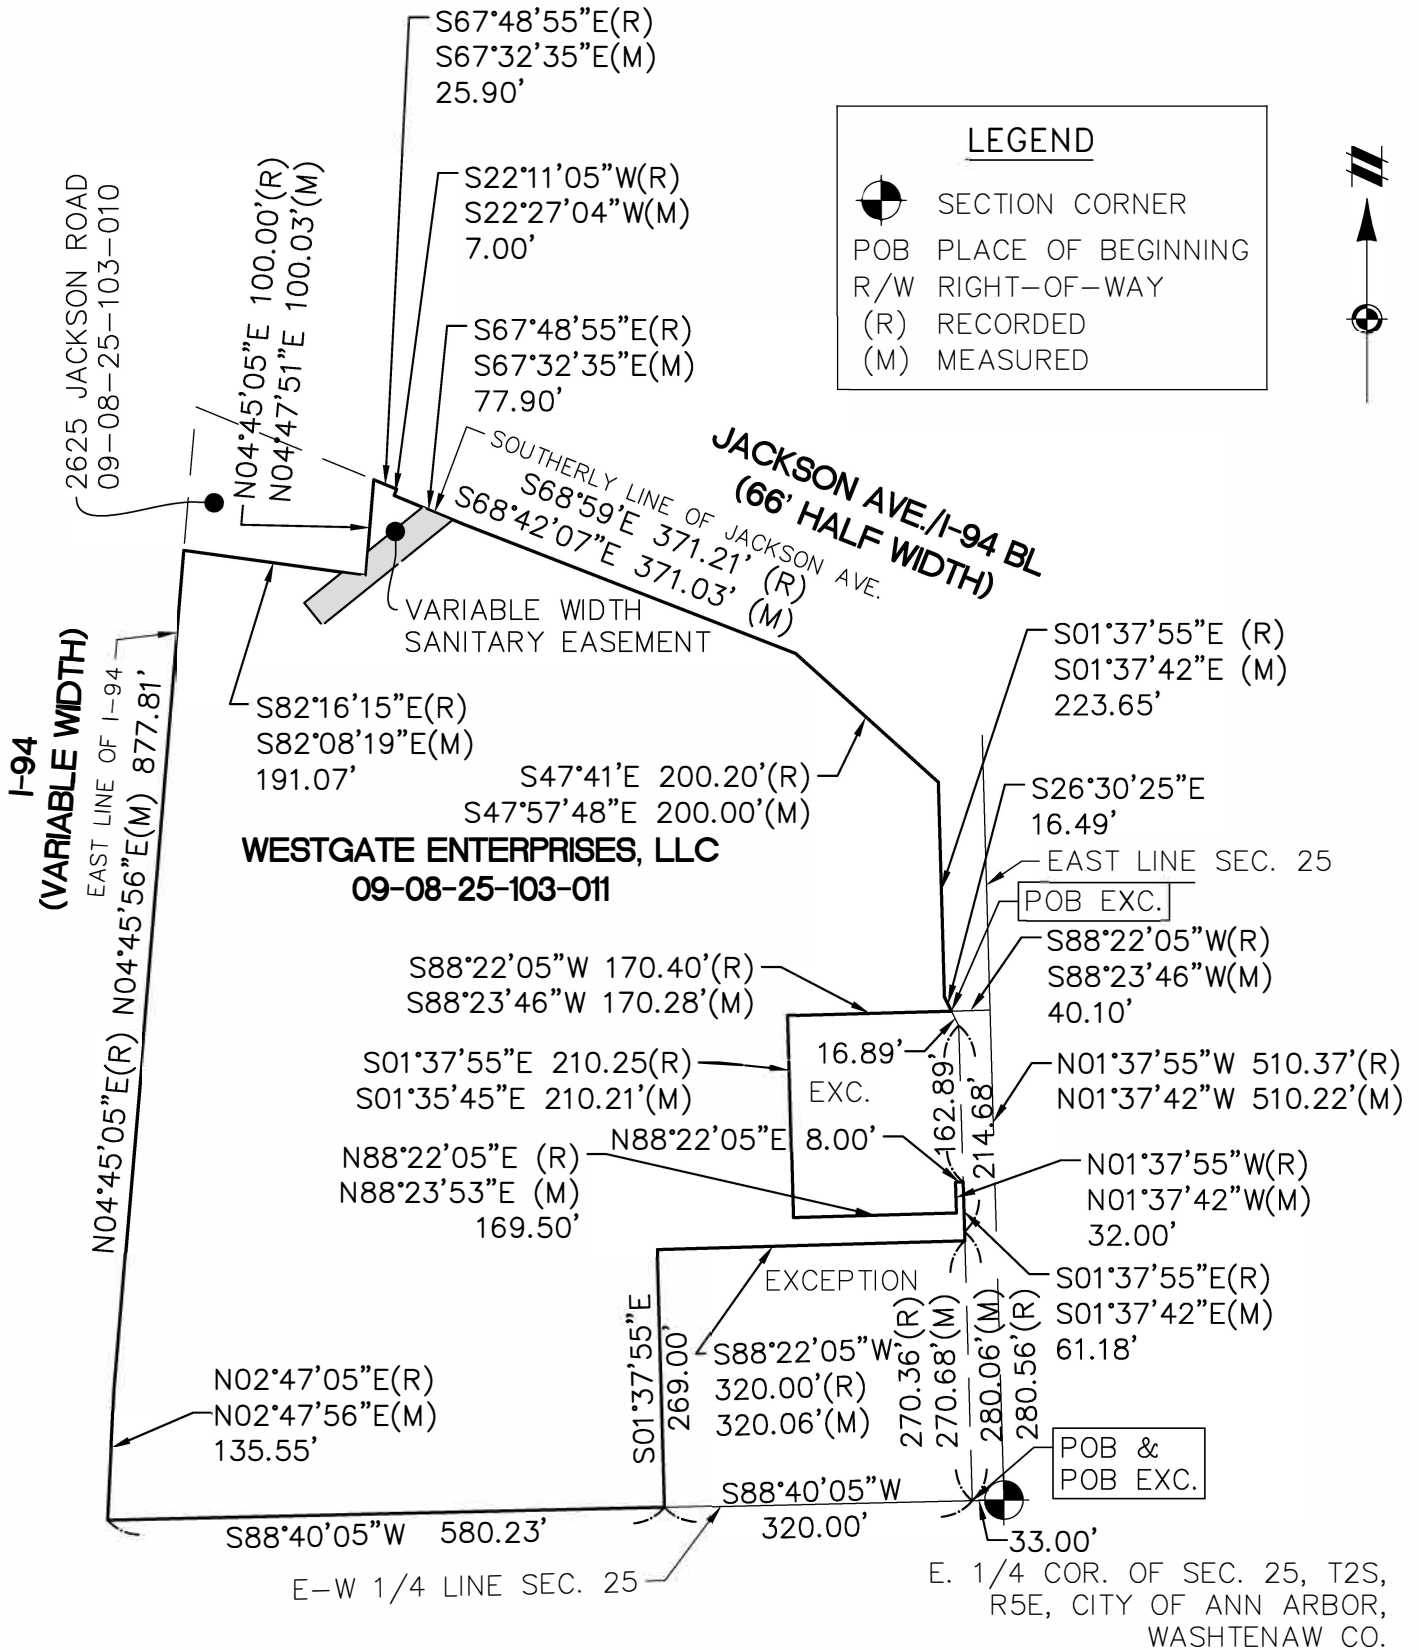

CLIENT 2625 JACKSON LLC	JOB: 14000281	CAD 14000281EA-02
	DR. SW	CH. CK
SKETCH AND DESCRIPTION OF A VARIABLE WIDTH SANITARY SEWER EASEMENT LOCATED IN	BOOK NA	PG. NA
	SHEET 1 OF 4	DATE: 7-31-2017
SECTION 25 TOWN 2 SOUTH, RANGE 5 EAST CITY OF ANN ARBOR WASHTENAW COUNTY, MI	FILE CODE: EA-02	
SCALE: 1 INCH = 200 FEET		
	ATWELL 866.850.4200 www.atwell-group.com TWO TOWNE SQUARE, SUITE 700 SOUTHFIELD, MI 48076 248.447.2000	

EXHIBIT A CONT.

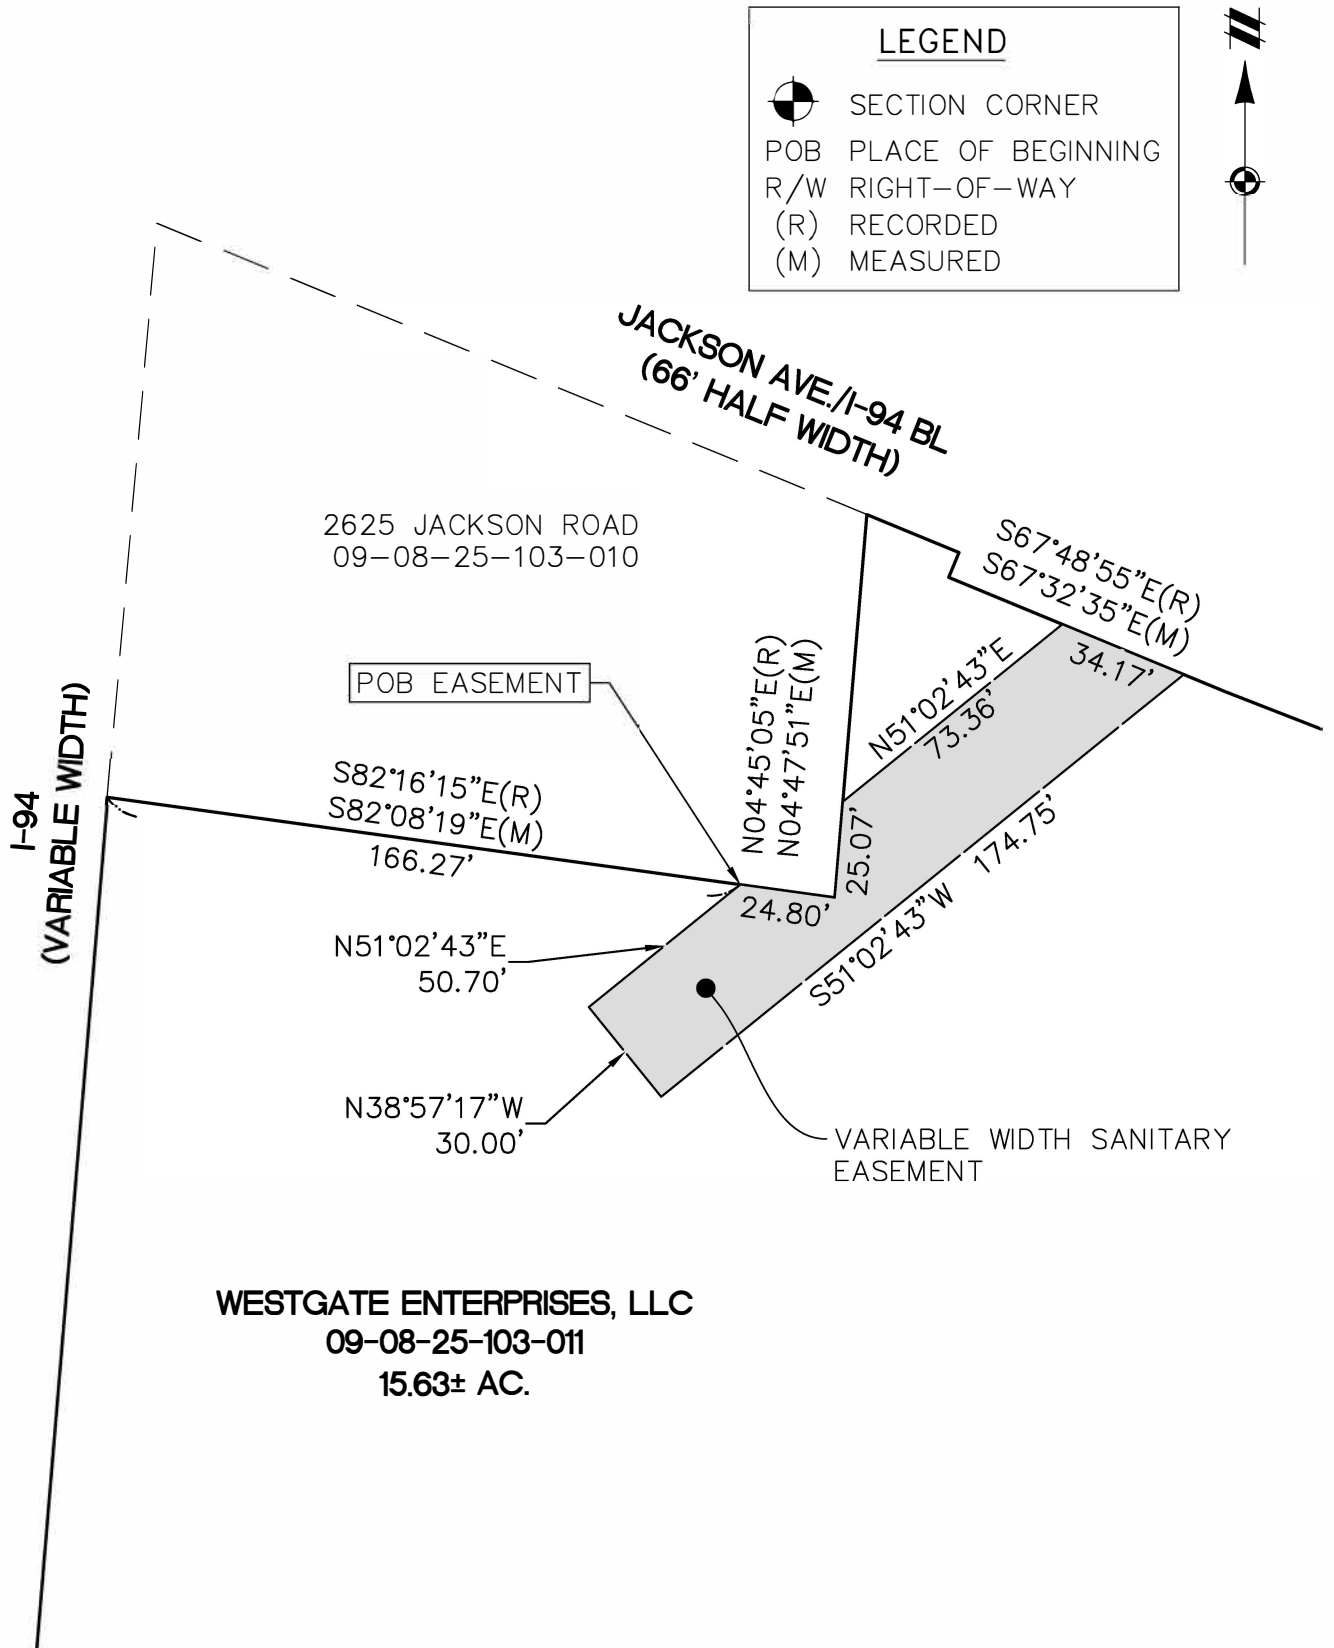

LEGEND	
	SECTION CORNER
	POB PLACE OF BEGINNING
	R/W RIGHT-OF-WAY
(R)	RECORDED
(M)	MEASURED



CLIENT 2625 JACKSON LLC SKETCH AND DESCRIPTION OF A VARIABLE WIDTH SANITARY SEWER EASEMENT LOCATED IN SECTION 25 TOWN 2 SOUTH, RANGE 5 EAST CITY OF ANN ARBOR WASHTENAW COUNTY, MI	JOB: 14000281 DR. SW BOOK NA SHEET 2 OF 4 FILE CODE: EA-02	CAD 14000281EA-02 CH. CK PG. NA DATE: 7-31-2017
	SCALE: 1 INCH = 50 FEET	
	ATWELL 866.850.4200 www.atwell-group.com TWO TOWNE SQUARE, SUITE 700 SOUTHFIELD, MI 48076 248.447.2000	