


SOUTHEAST ELEVATION 125+/- LINEAR BUILDING FRONTAGE
Proposed Wall Sign - Northeast Elevation

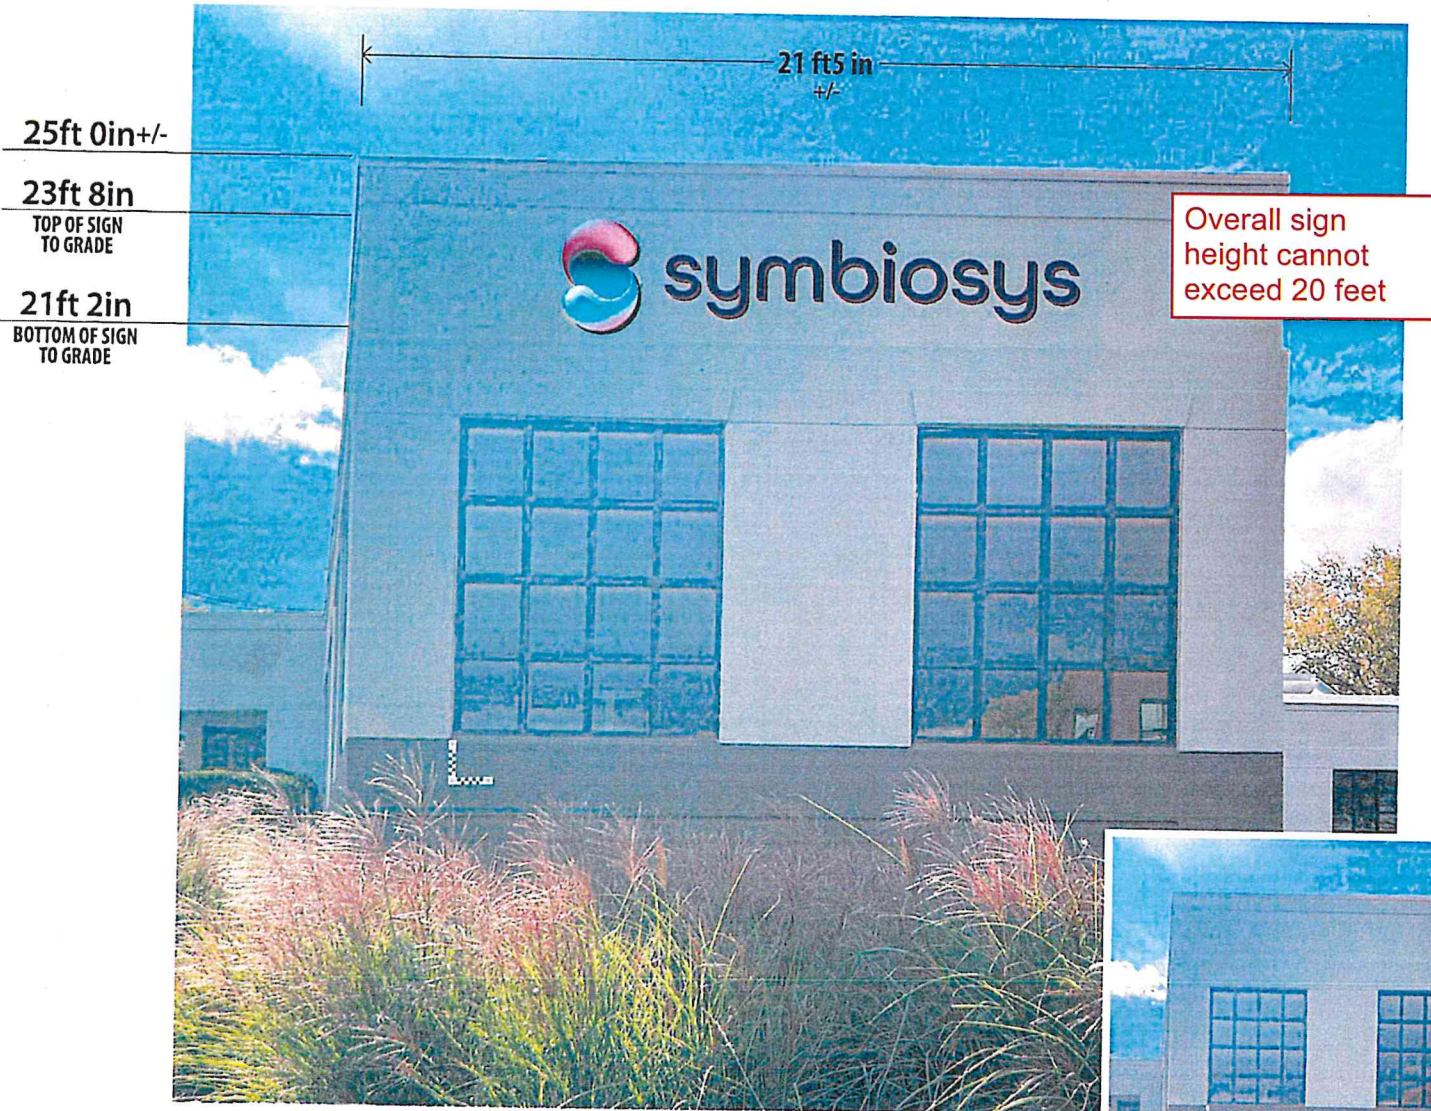

Existing @ Site

Item #1

TOTAL SIGN AREA: 28.5 Sq. Ft.

Wall Sign
Non Illuminated - Dimensional
Qty: 1

Lead #: P21004651-44814

PROJECT: Symbiosys-Ann Arbor

FILE: 44814-Permit

SITE ADDRESS: 617 Detroit Street, Suite 1B
Ann Arbor, MI. 48104

LEAD: SM

REVISION:

LAYOUT: CG

Date:
10-18-24

Designs, details and plans represented herein are the sole property of Phillips Sign & Lighting, Inc. All or any part of these designs (except registered trademarks) are protected. Attempts to duplicate design without written consent may result in legal repercussions.

phillips SIGN & LIGHTING Inc.

PS&L

Ph: 586.468.7110

visit us at: **phillipssign.com**

Approved: *SPM*

Date: *11/1/24*

Permit: DM 10-28-24

40920 Executive Drive
Harrison Twp., MI
48045-1363

SITE MAP

Lead #: P21004651-44814

PROJECT: Symbiosys-Ann Arbor

FILE: 44814-Permit

SITE ADDRESS: 617 Detroit Street, Suite 1B
Ann Arbor, MI. 48104

LEAD: SM

REVISION:

LAYOUT: DM

Date:
10-28-24

1 Location of proposed
wall sign to be installed


Designs, details and plans represented herein are
the sole property of Phillips Sign & Lighting, Inc.
All or any part of these designs (except registered trademarks)
are protected. Attempts to duplicate designs without
written consent may result in legal repercussions.

phillips SIGN & LIGHTING Inc.

PS&L

Ph: 586.468.7110

40920 Executive Drive
Harrison Twp., MI
48045-1363

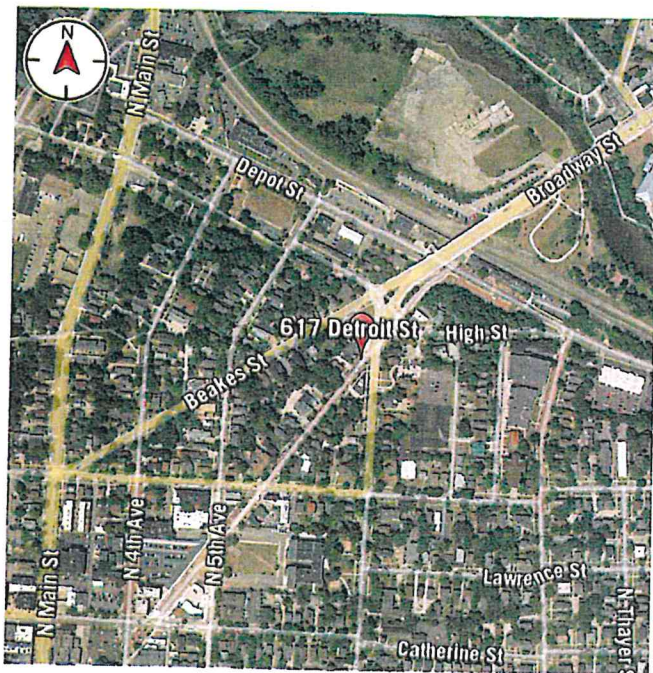

visit us at: **phillipssign.com**

Approved: SM

Date: 11/1/24

Permit: DM 10-28-24